


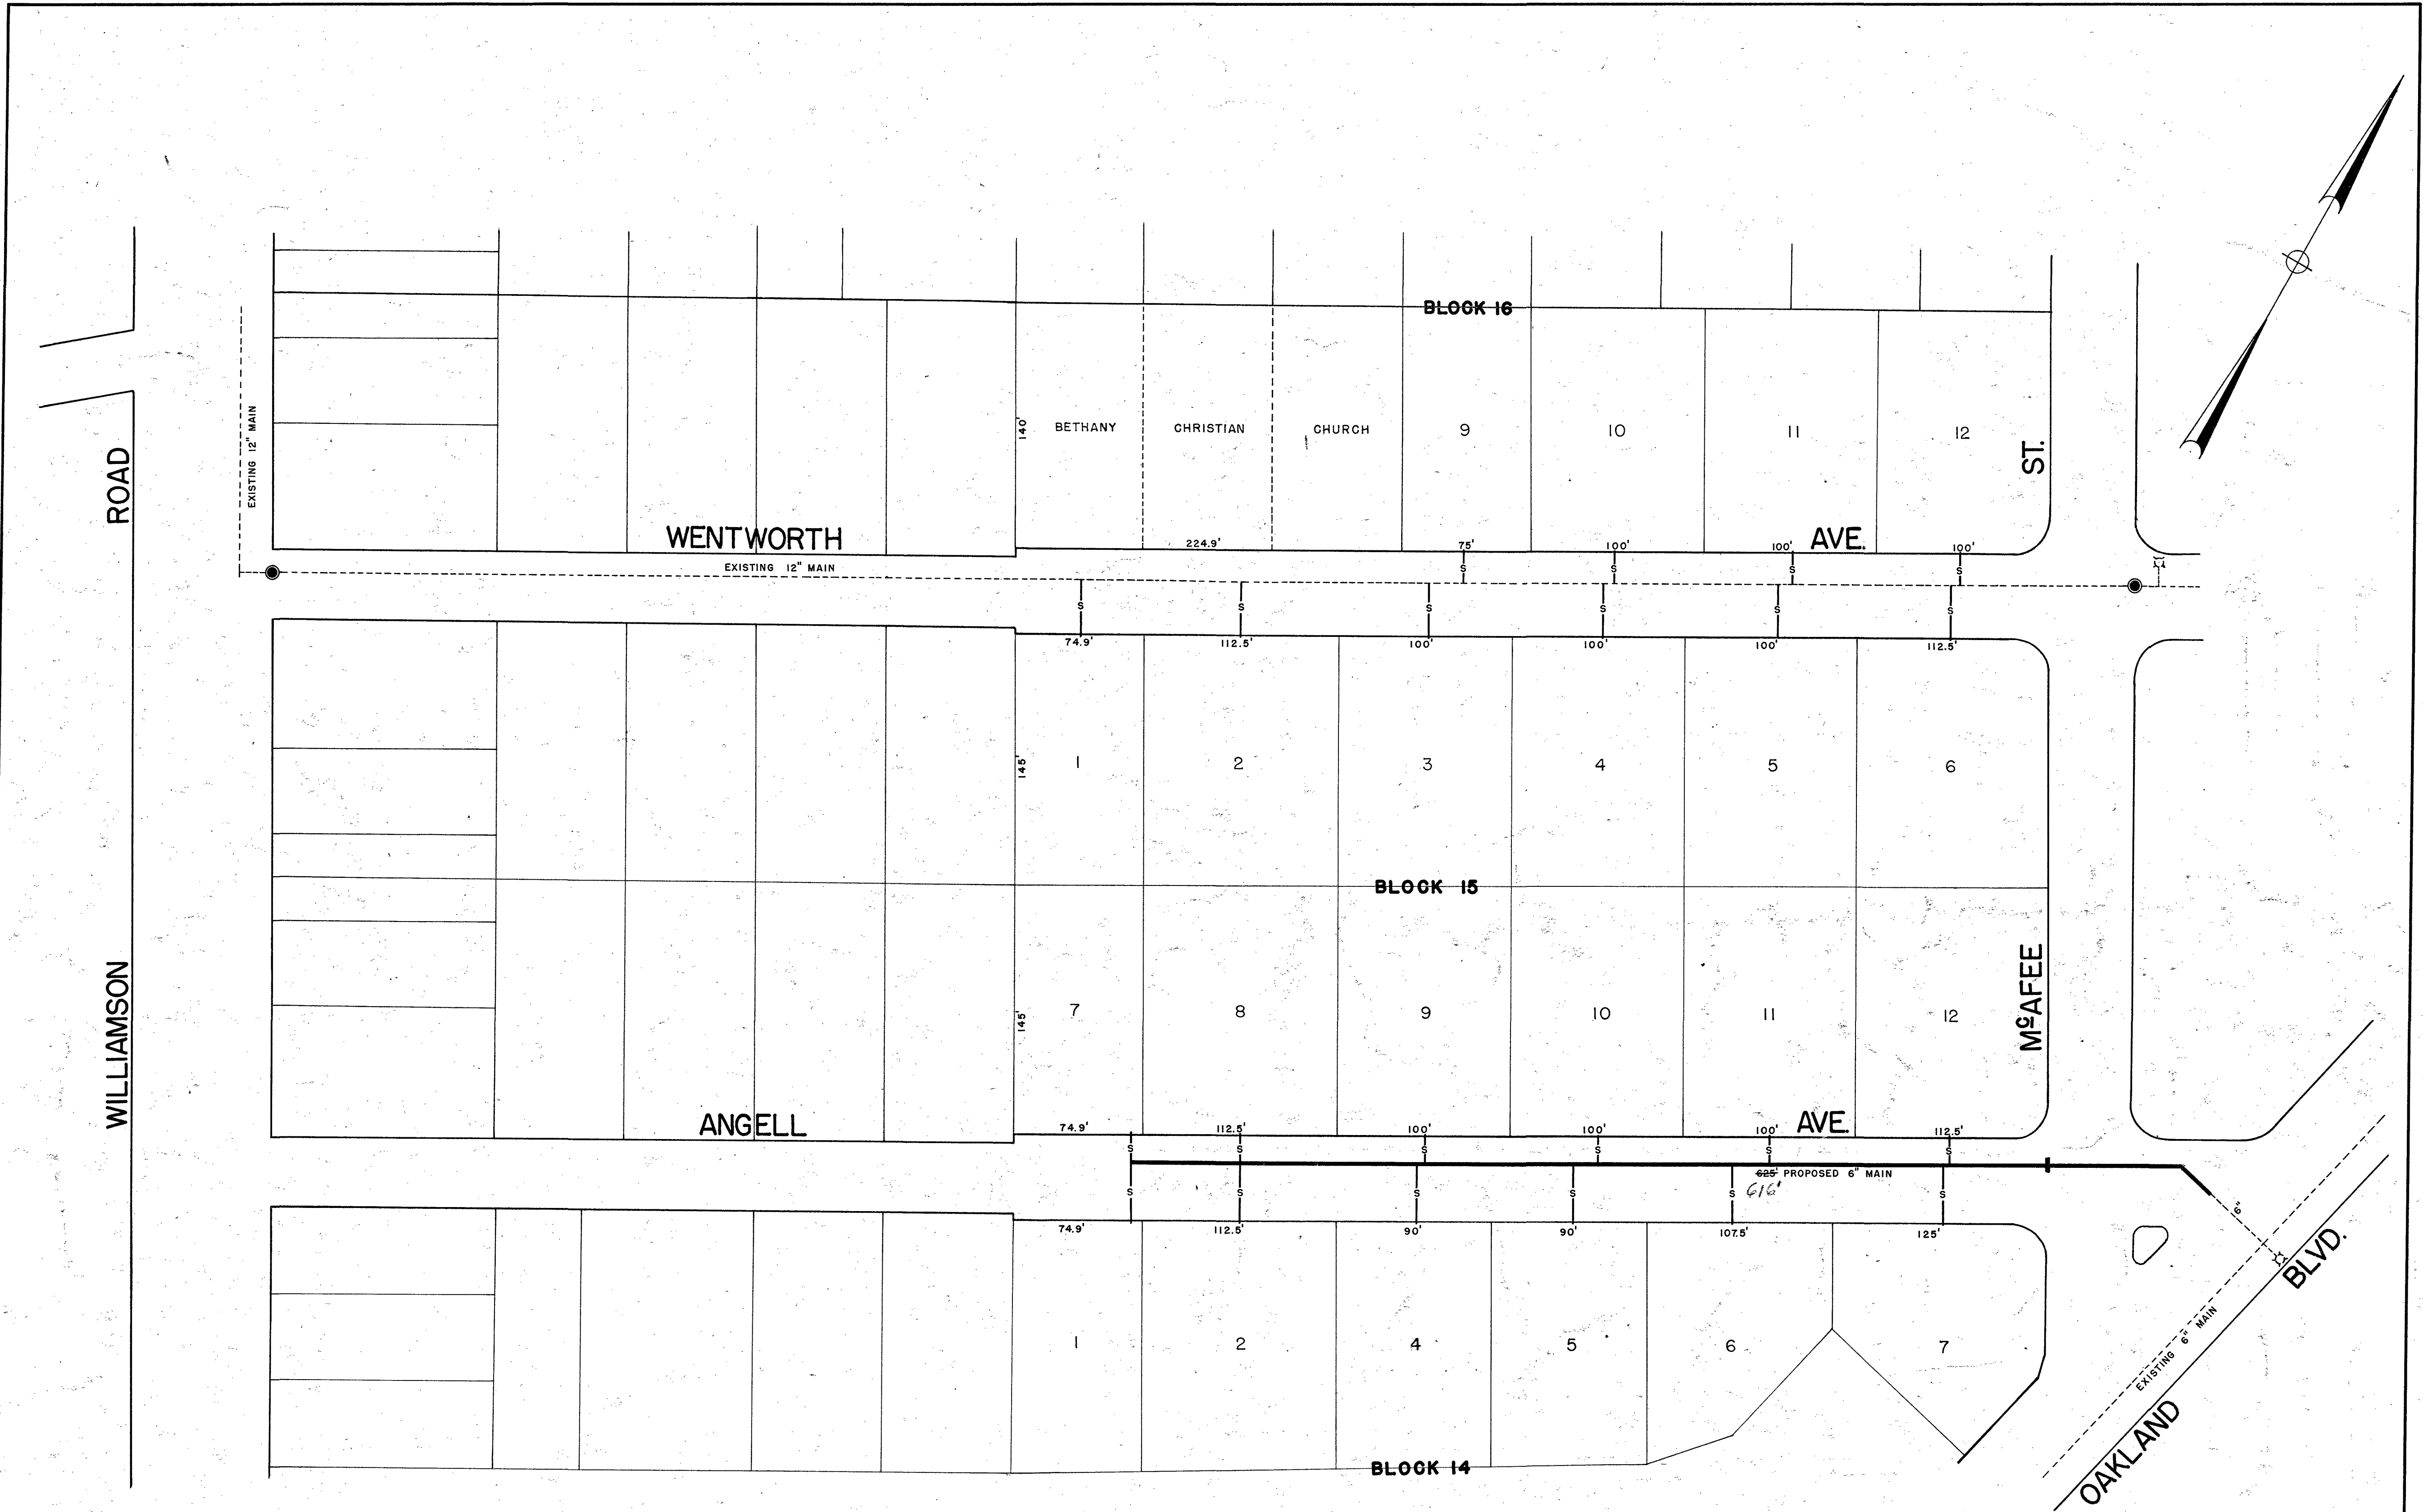

FINAL PLAN ONLY FOR WATER SYSTEM
MAINS, VALVES, FIRE HYDRANTS AND SERVICES
COST \$2400.00

APPROVED:

W. R. Ruston 2/27/53
MGR., ROANOKE WATER DEPARTMENT DATE
J. R. Hildebrand 2/27/53
AGENT FOR ROANOKE CITY PLANNING BOARD DATE
H. C. Boyle 2/27/53
CITY ENGINEER OF ROANOKE, VA. DATE
Joe J. Winters 2/27/53
DIRECTOR OF PUBLIC WORKS DATE

Completed 3-4-53
On Quad. Map
On Dist. Map

PRELIMINARY PLAN ONLY FOR WATER SYSTEM
MAINS, VALVES, FIRE HYDRANTS AND SERVICES
ESTIMATED COST

APPROVED:

MGR., ROANOKE WATER DEPARTMENT DATE

AGENT FOR ROANOKE CITY PLANNING BOARD DATE

CITY ENGINEER OF ROANOKE, VA. DATE

DIRECTOR OF PUBLIC WORKS DATE

WATER DEPARTMENT
CITY OF ROANOKE, VA.
WILLIAM FLEMING COURT
PROPERTY OF MRS. LENA M. NININGER
**PROPOSED
MAIN EXTENTION**
53-4
FEBRUARY 2, 1953
SCALE: 1" = 60'