



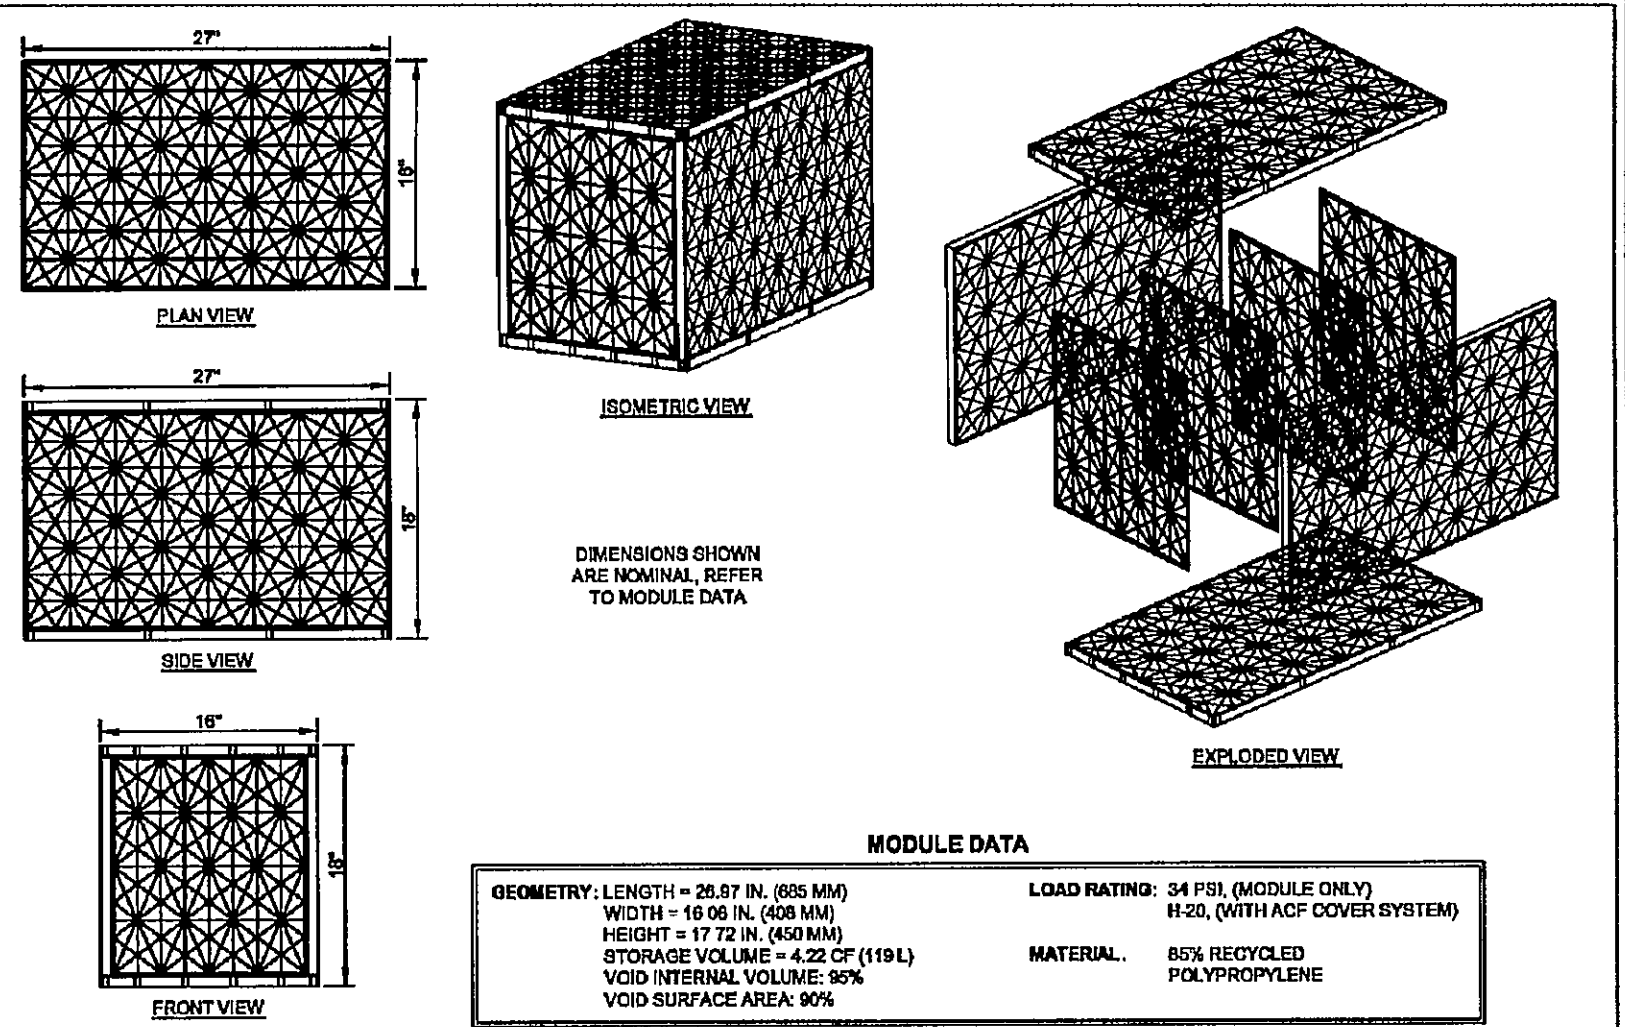

Atlantis Water Management
"Water Management for Life"

D-RAINTANK™ - SINGLE MODULE


FOR ADDITIONAL INFORMATION PLEASE CONTACT: ACF ENVIRONMENTAL, 1-800-448-3838, www.acfenvironmental.com

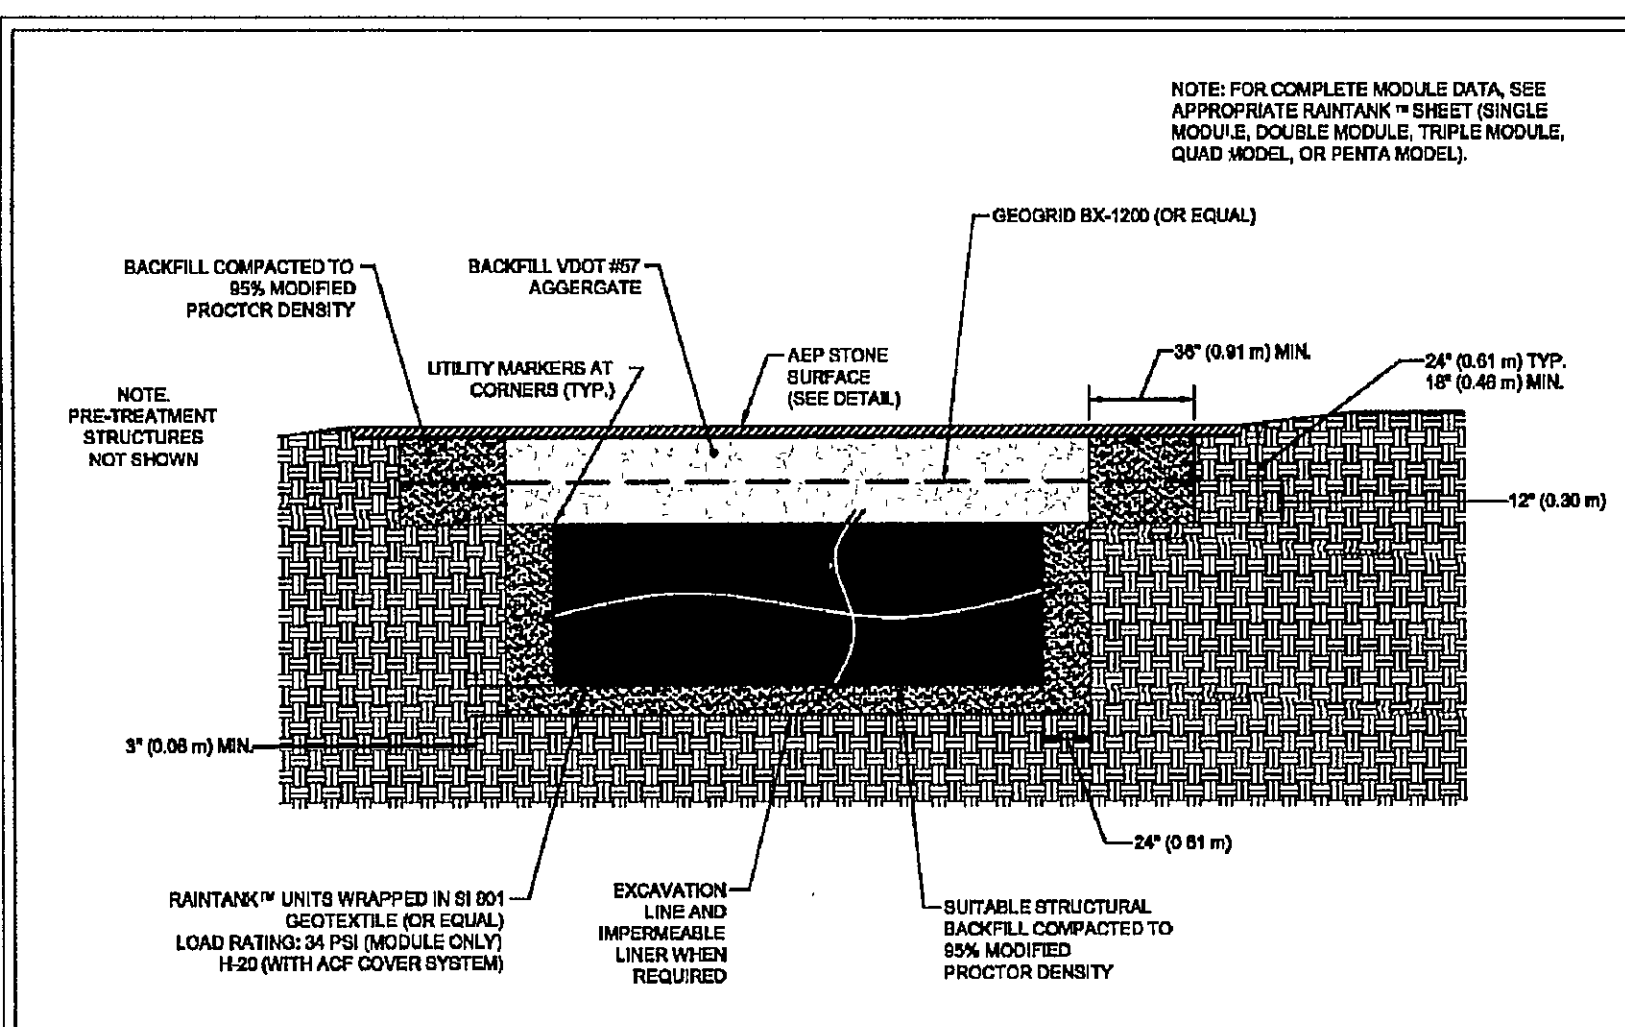

Atlantis Water Management
"Water Management for Life"

D-RAINTANK™


FOR ADDITIONAL INFORMATION PLEASE CONTACT: ACF ENVIRONMENTAL, 1-800-448-3838, www.acfenvironmental.com

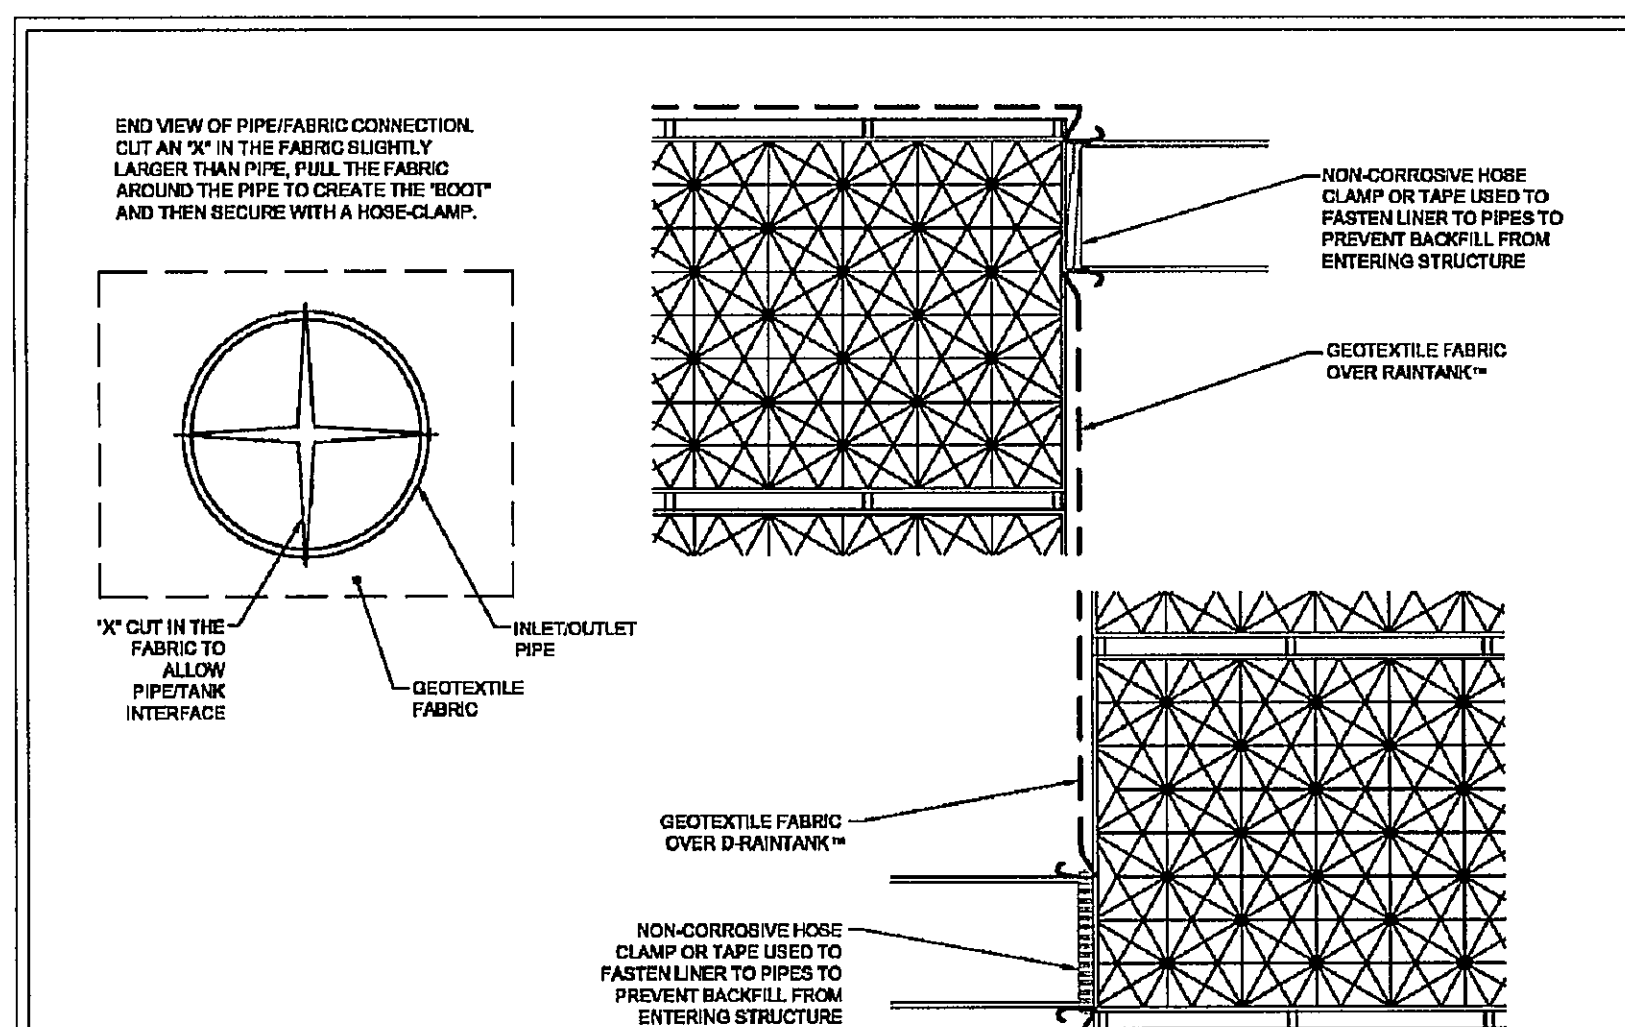

Atlantis Water Management
"Water Management for Life"

D-RAINTANK™ TYPICAL TANK INLET/OUTLET DETAIL


FOR ADDITIONAL INFORMATION PLEASE CONTACT: ACF ENVIRONMENTAL, 1-800-448-3838, www.acfenvironmental.com

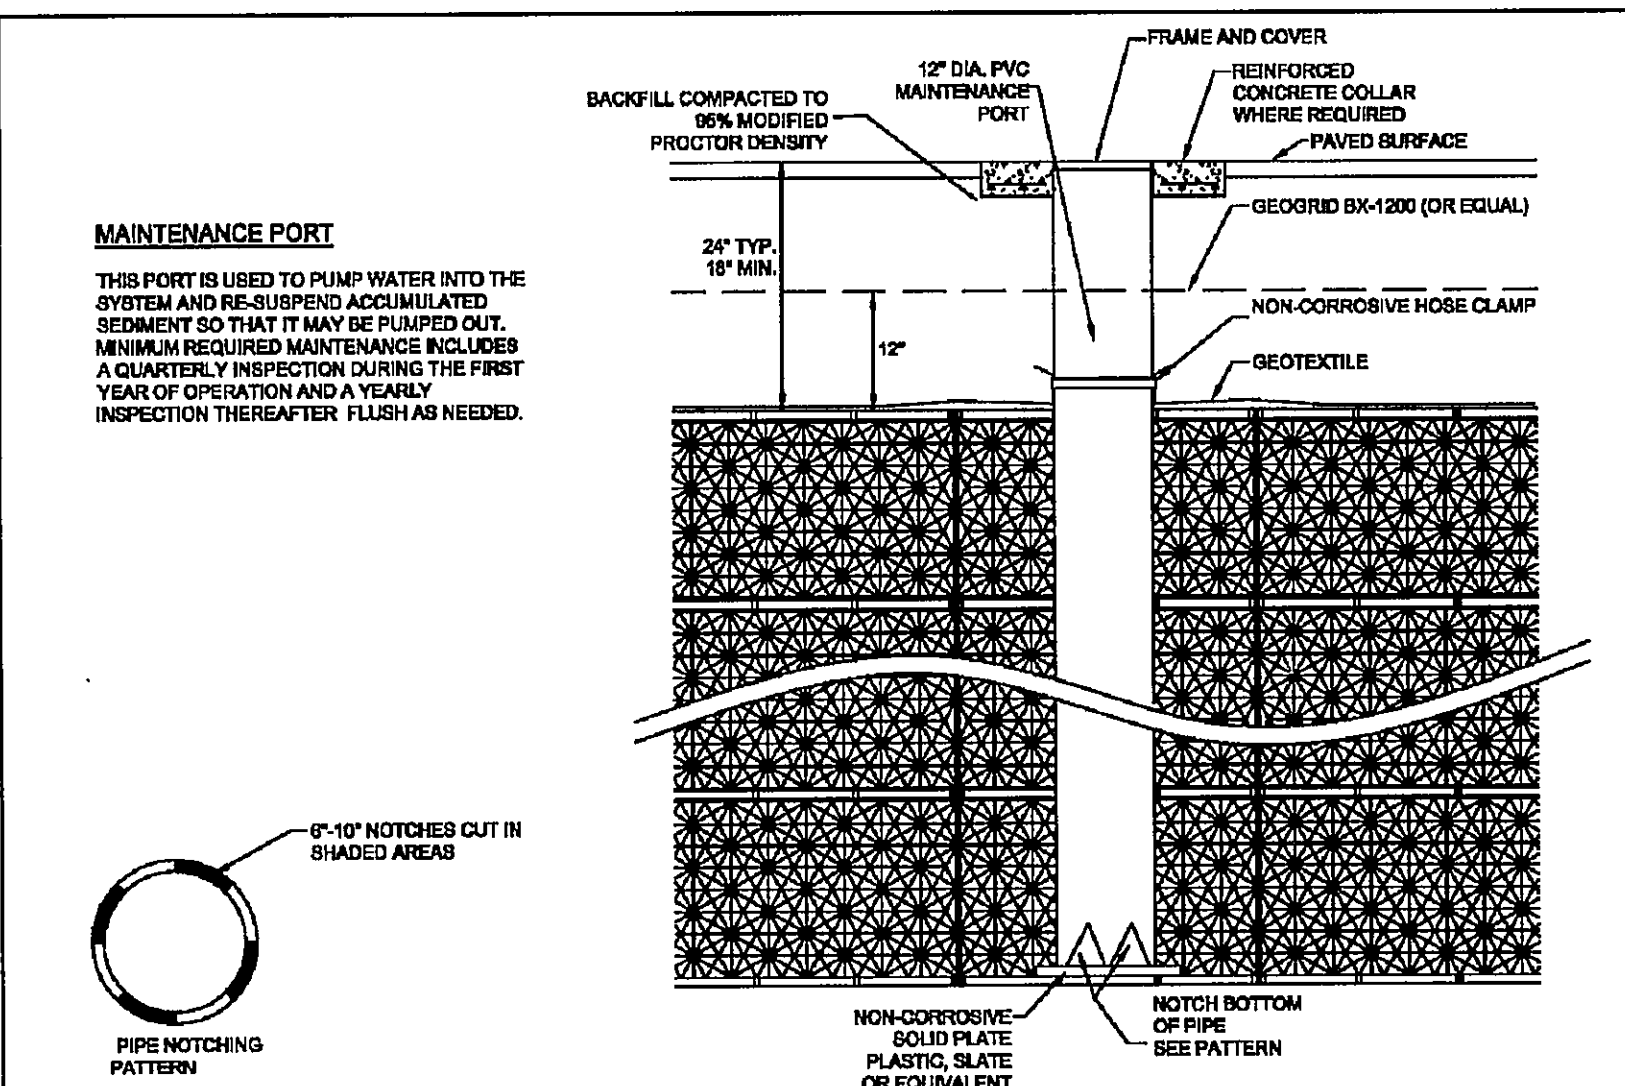

Atlantis Water Management
"Water Management for Life"

D-RAINTANK™ TYPICAL MAINTENANCE PORT


FOR ADDITIONAL INFORMATION PLEASE CONTACT: ACF ENVIRONMENTAL, 1-800-448-3838, www.acfenvironmental.com

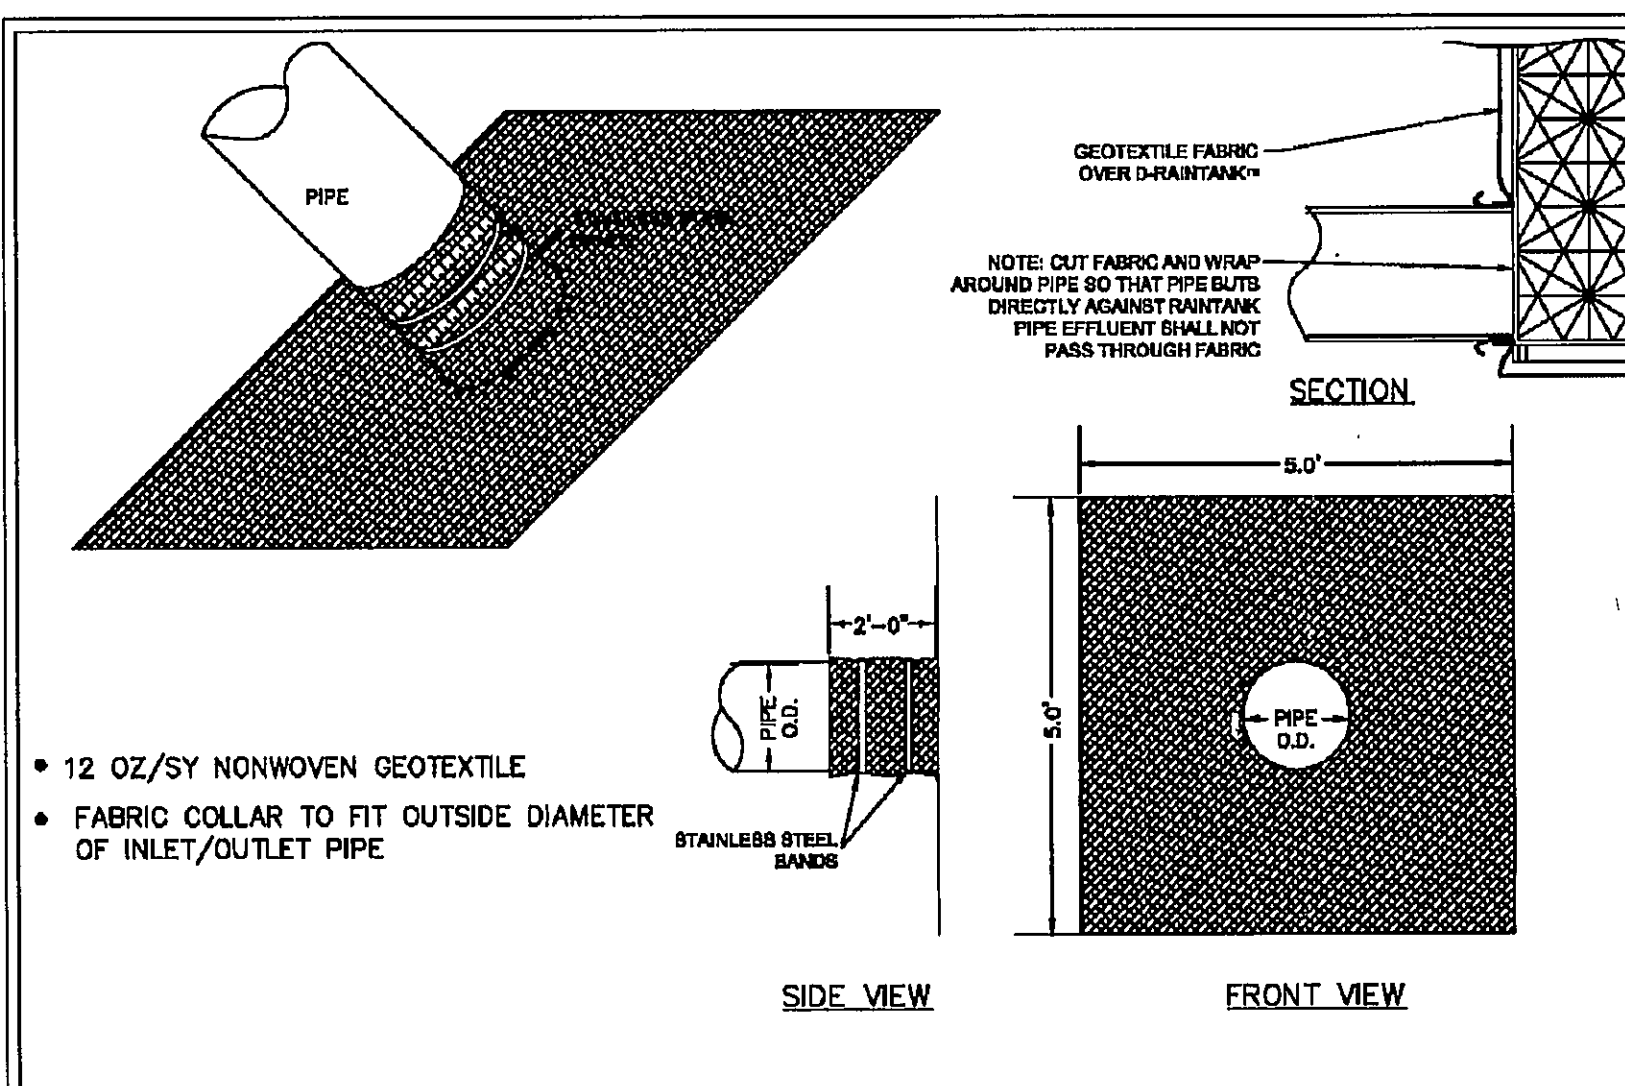





Atlantis Water Management
"Water Management for Life"

FABRIC PIPE BOOT FOR RAIN-TANK

FOR ADDITIONAL INFORMATION PLEASE CONTACT: ACF ENVIRONMENTAL, 1-800-448-3838, www.acfenvironmental.com

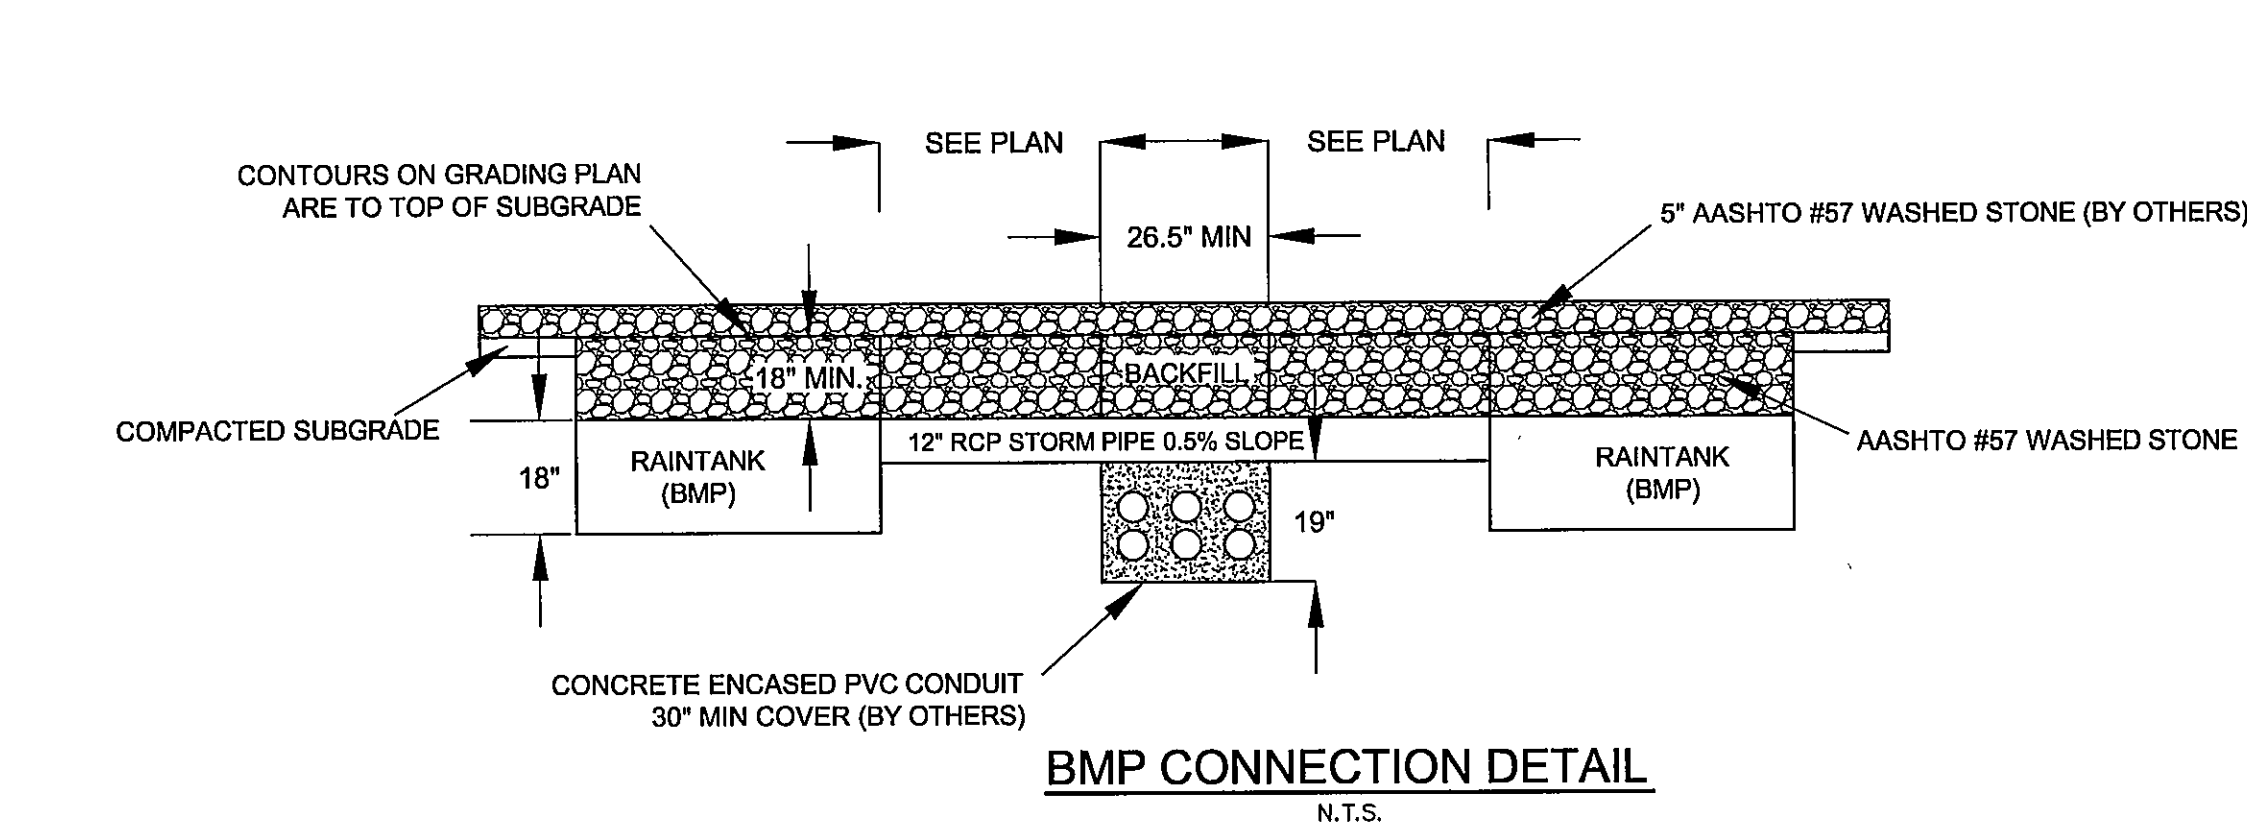

BMP CONNECTION DETAIL
N.T.S.

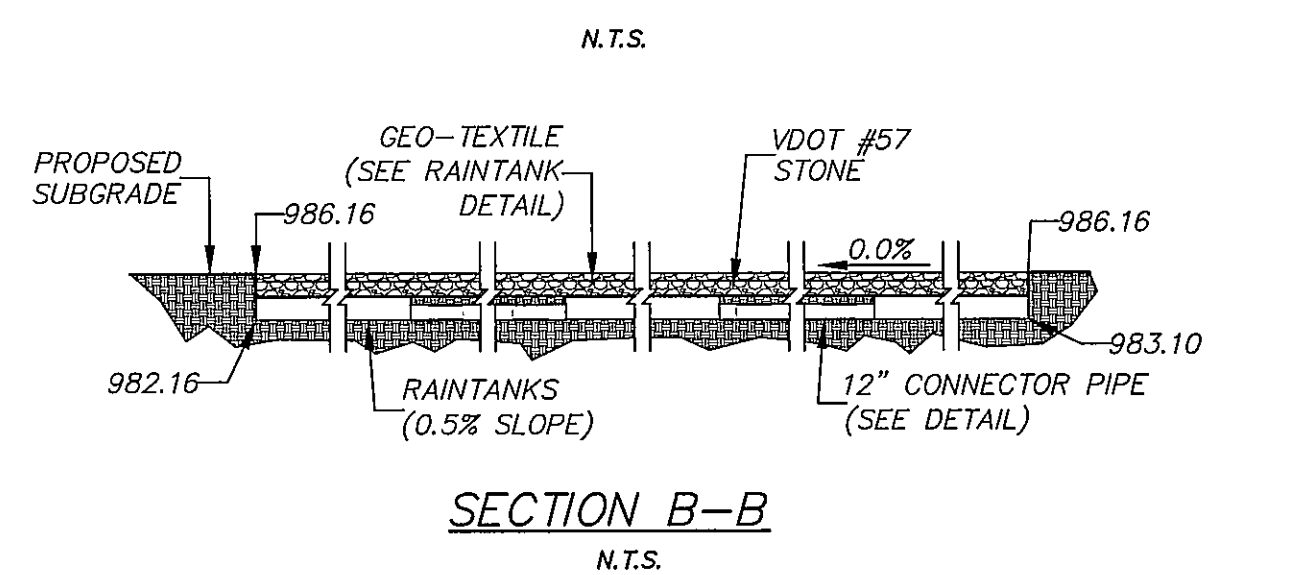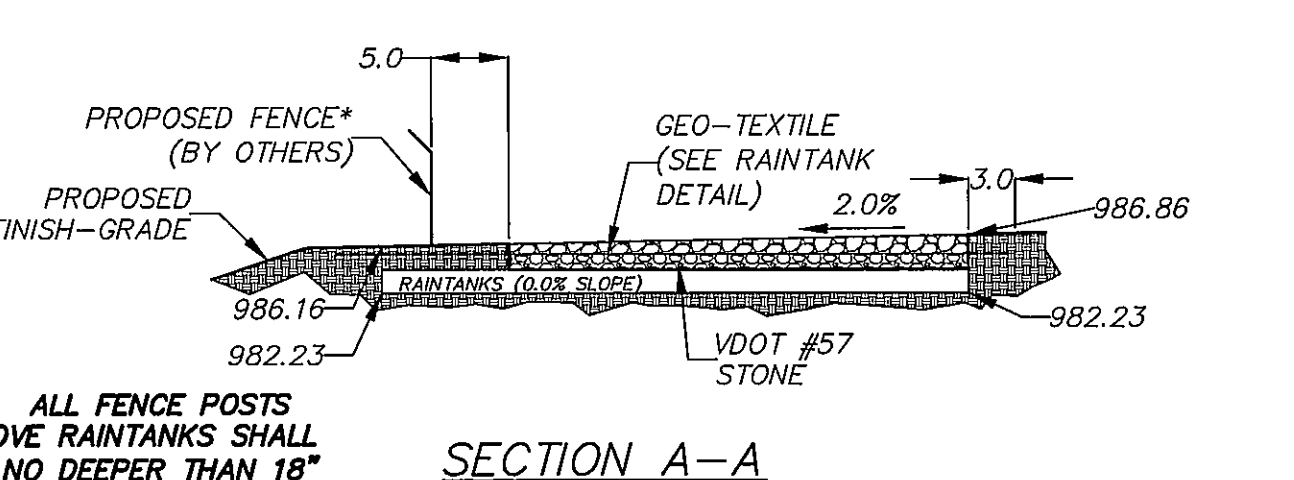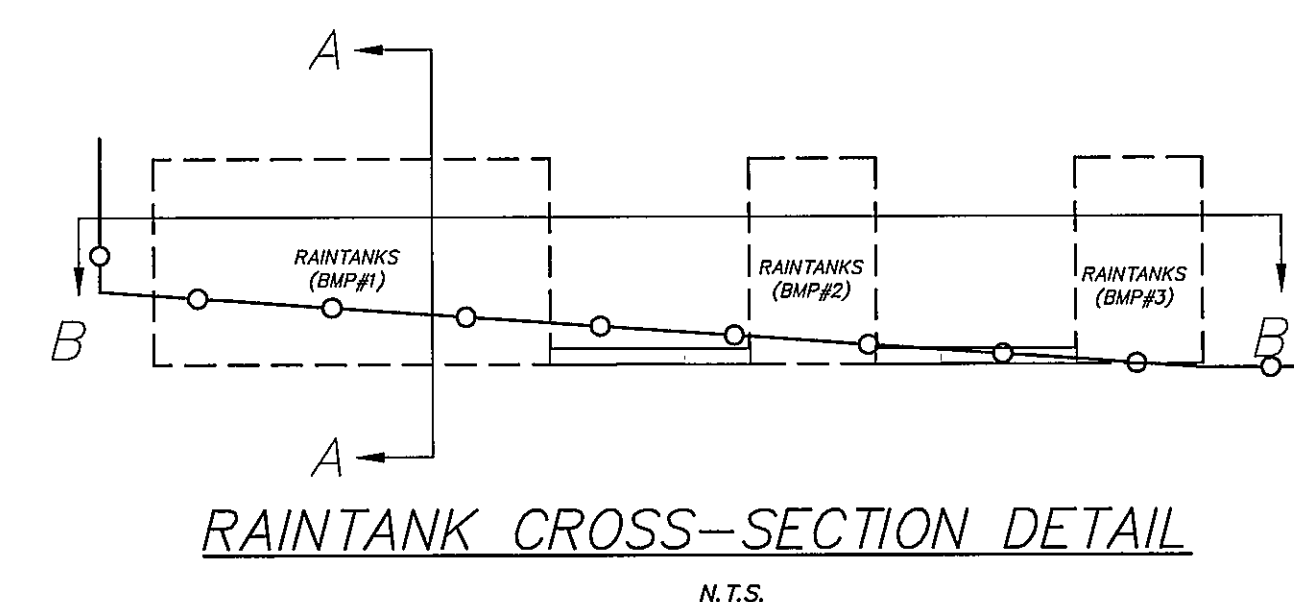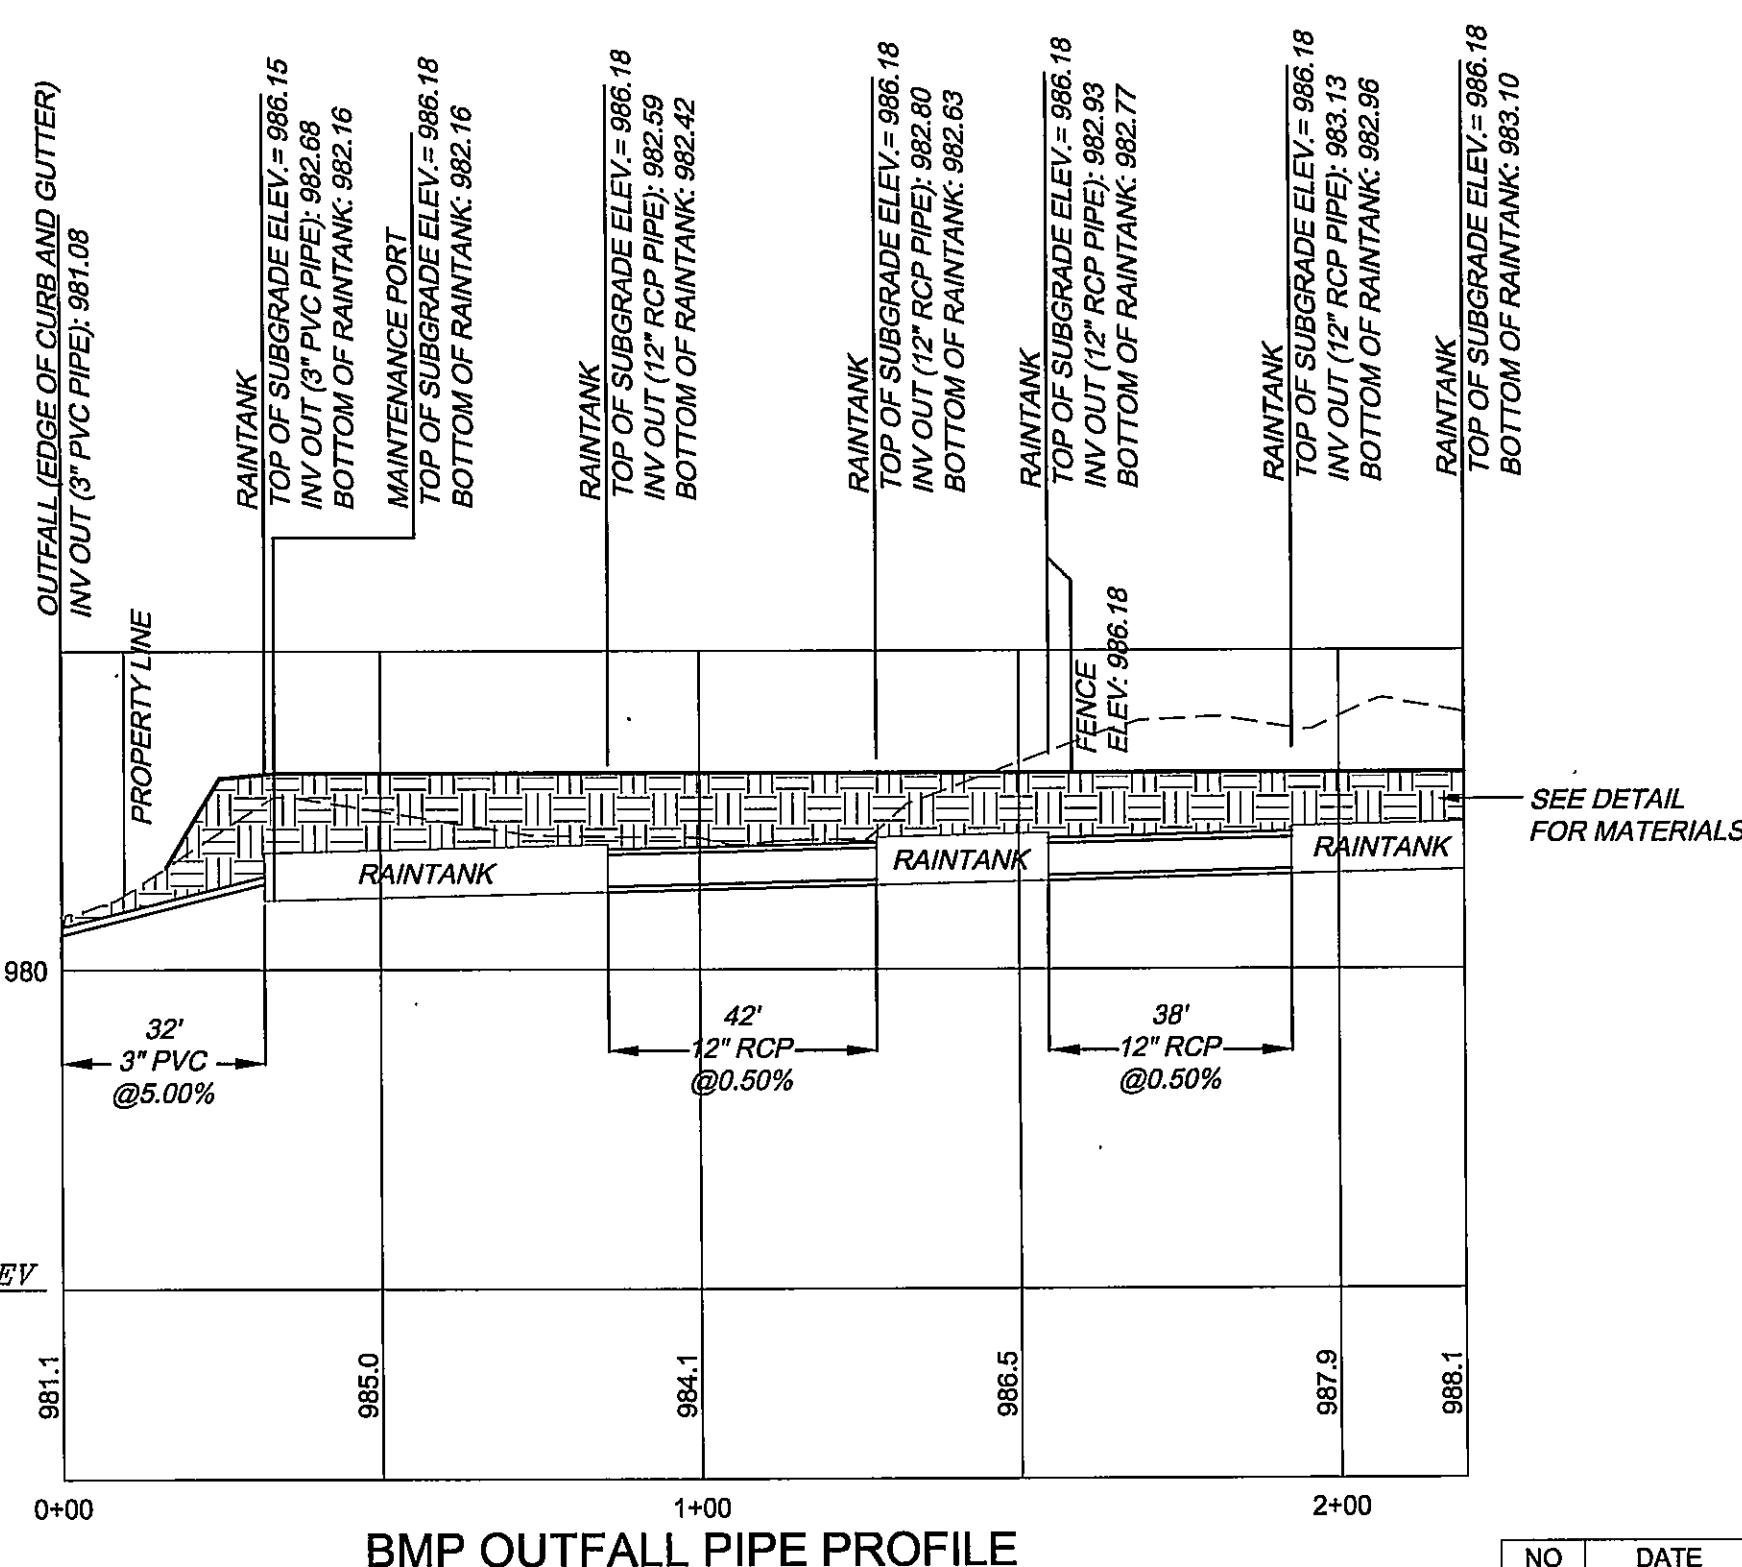

HURT AND PROFFITT, INC. PROJECT NO. 20080140
G.L. NO. 260-07-A5.3
FILE NO. G-12176

HURT & PROFFITT INCORPORATED
2524 LANGHORNE ROAD
LYNCHBURG VA 24501
800.242.4906 TOLL FREE
434.847.7796 MAIN
434.847.0047 FAX

OLD DWG: STD DWG: 7 OF 10

APPALACHIAN POWER COMPANY
7th STREET STATION EXPANSION
CITY OF ROANOKE VIRGINIA

SCALE: AS NOTED DR: NRH/JWG ENG: MDW CH: FHJ/RAH
WOF: APPD: MDW DATE: 07/17/08
1 RIVERSIDE PLAZA COLUMBUS, OH 43215 DWG. NO. 7 OF 10

