


marked up 12-19-2006 by B. J. J.

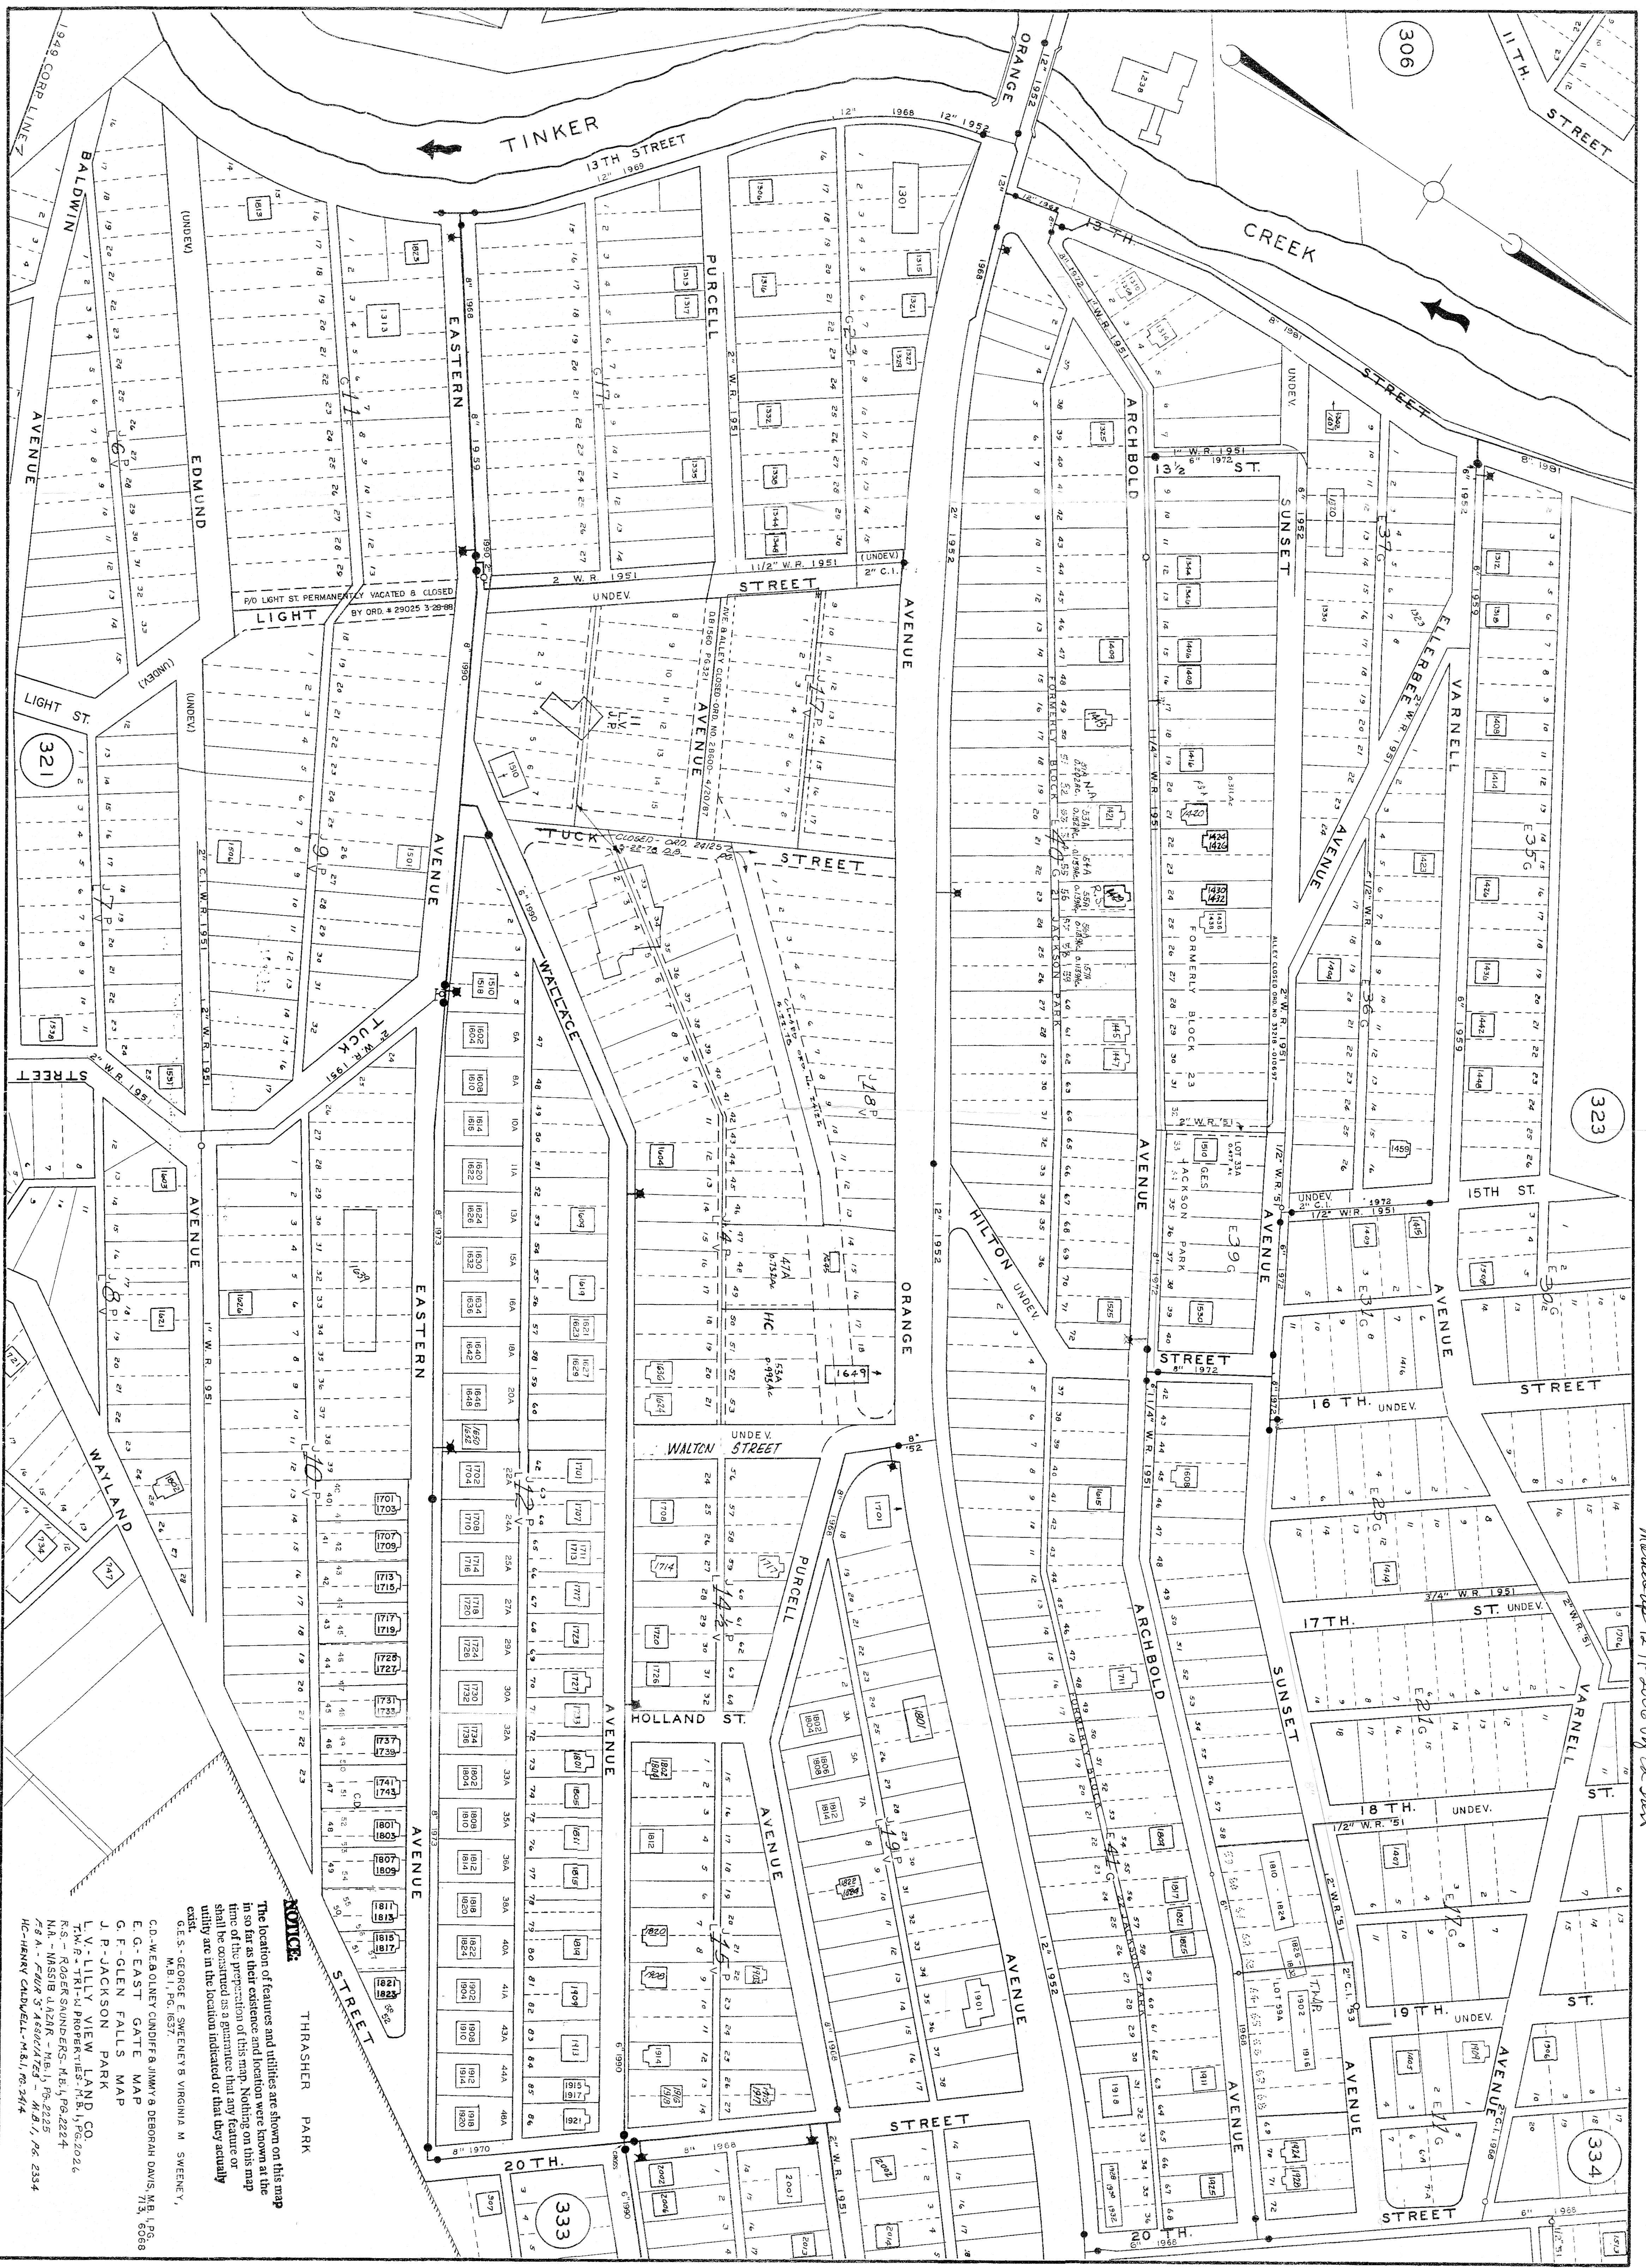

NOTICE:
The location of features and utilities are shown on this map insofar as their existence and location were known at the time of the preparation of this map. Nothing on this map shall be construed as a guarantee that any feature or utility are in the location indicated or that they actually exist.
CASE: S. GEORGE E. SWEENEY'S VIRGINIA M. SWEENEY, M.B.I. PG. 1637.
C.O. - WEAVER, CINDY A. JIMMY B. DEBORAH DAVIS, M.B.I. PG. 6068
G. F. - GLEN FALLS MAP
J. R. - JACKSON PARK
L.V. - LILLY VIEW LAND CO.
