



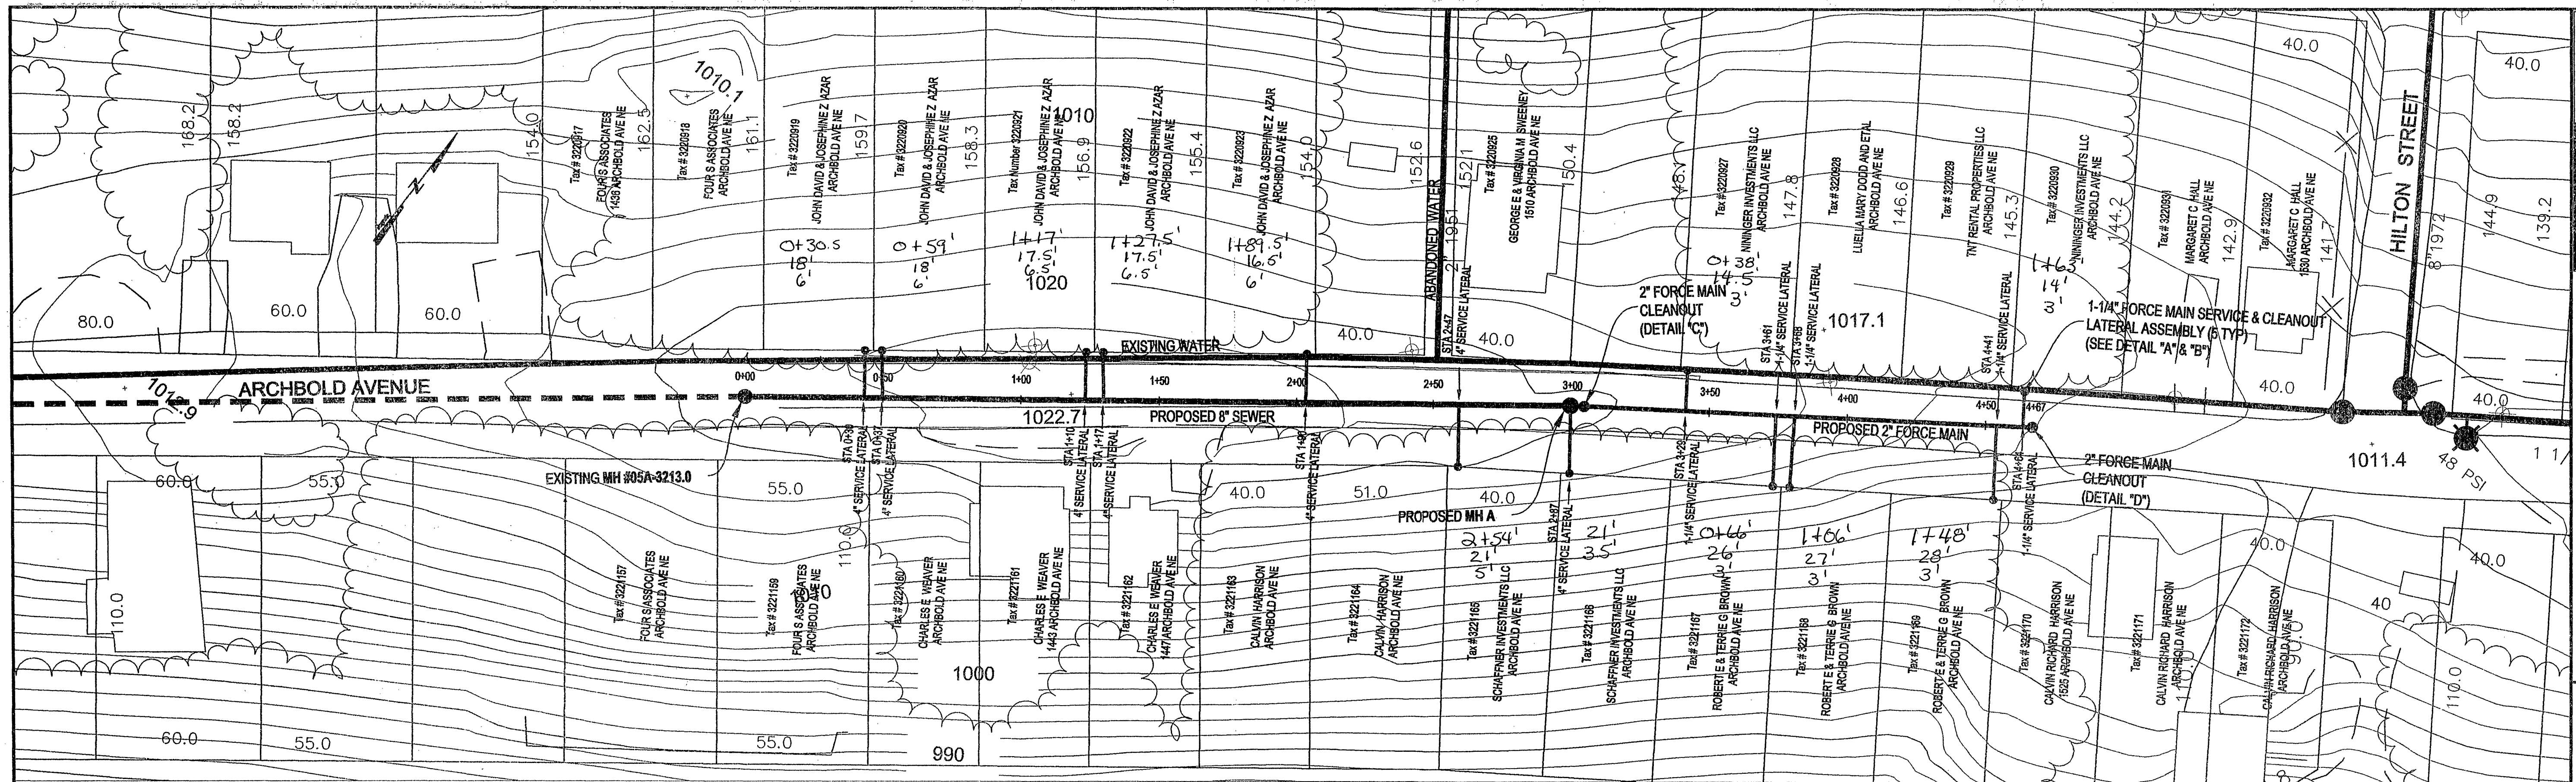



ENGINEERING SERVICES

2012 SOUTH JEFFERSON STREET
ROANOKE, VIRGINIA 24014
PHONE: (540) 853-5841

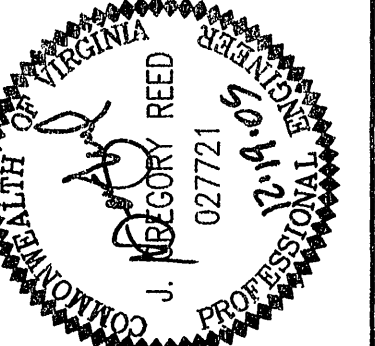


ARCHBOLD AVE, NE PROPOSED SEWER EXTENSION

Designed By: JAD
Drawn By: JAD
Checked By: JGR
Date: 07/21/05
Scale: AS NOTED
Plan #:
Sheet: 1 OF 1

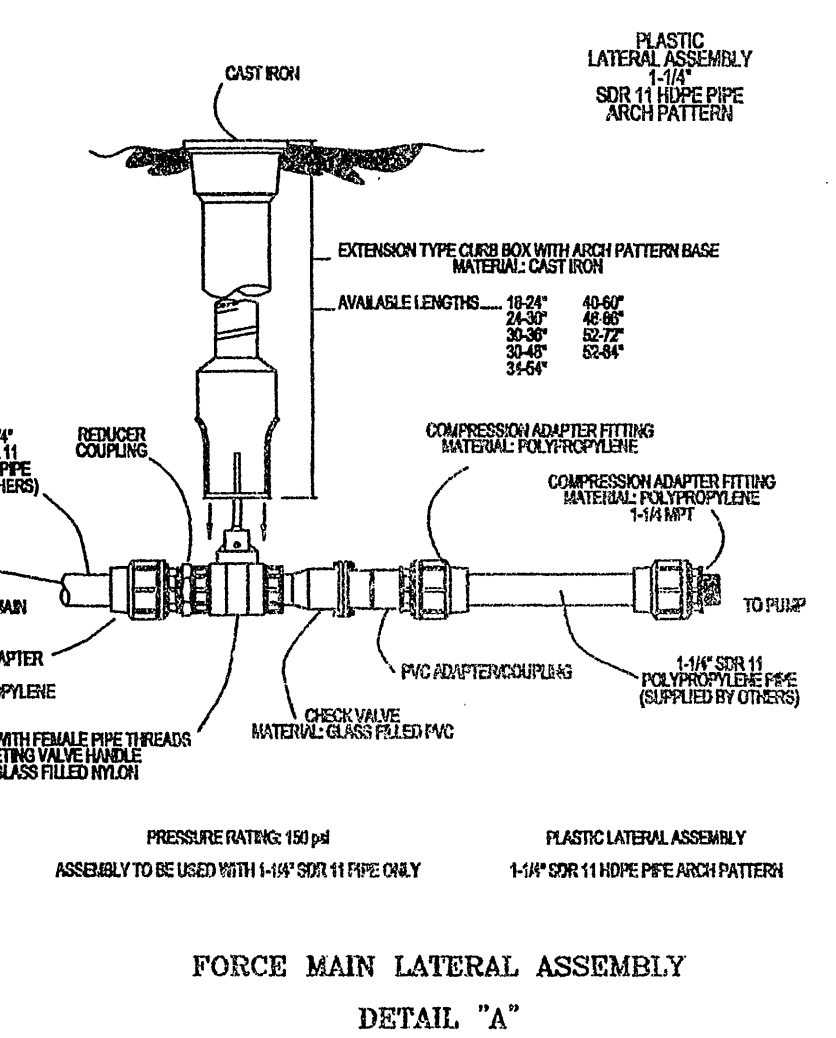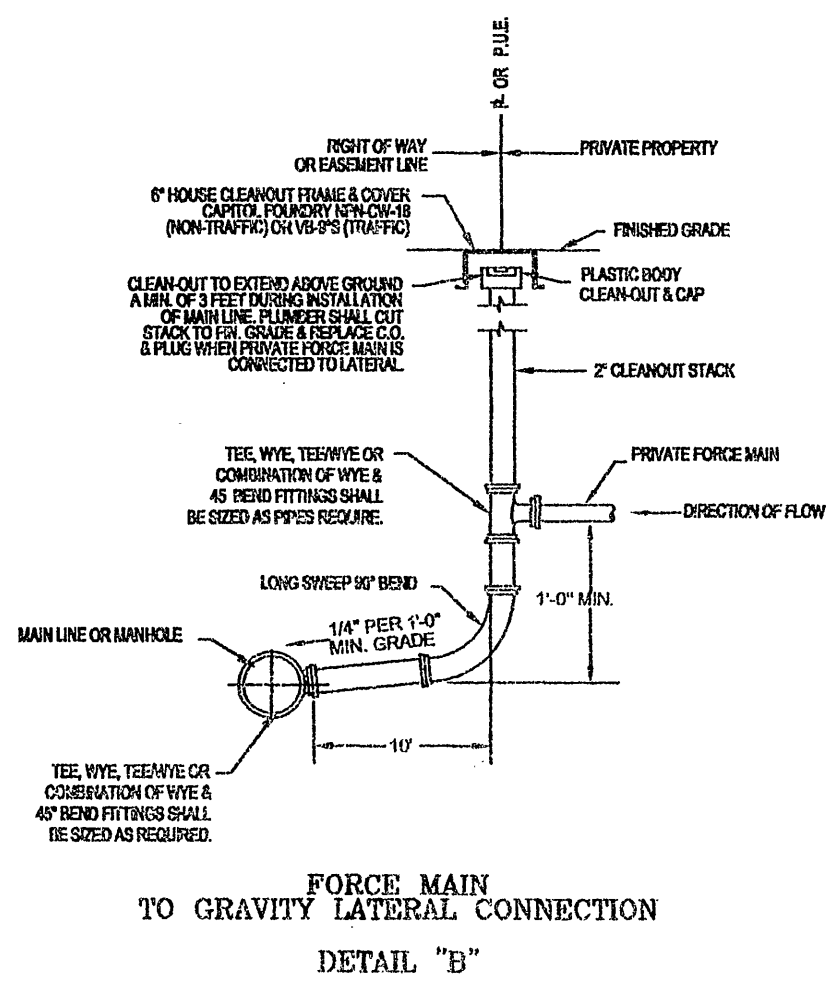


NOTES:
1. ALL WORK SHALL CONFORM TO WESTERN VIRGINIA WATER AUTHORITY DESIGN & CONSTRUCTION STANDARDS LATEST EDITION.

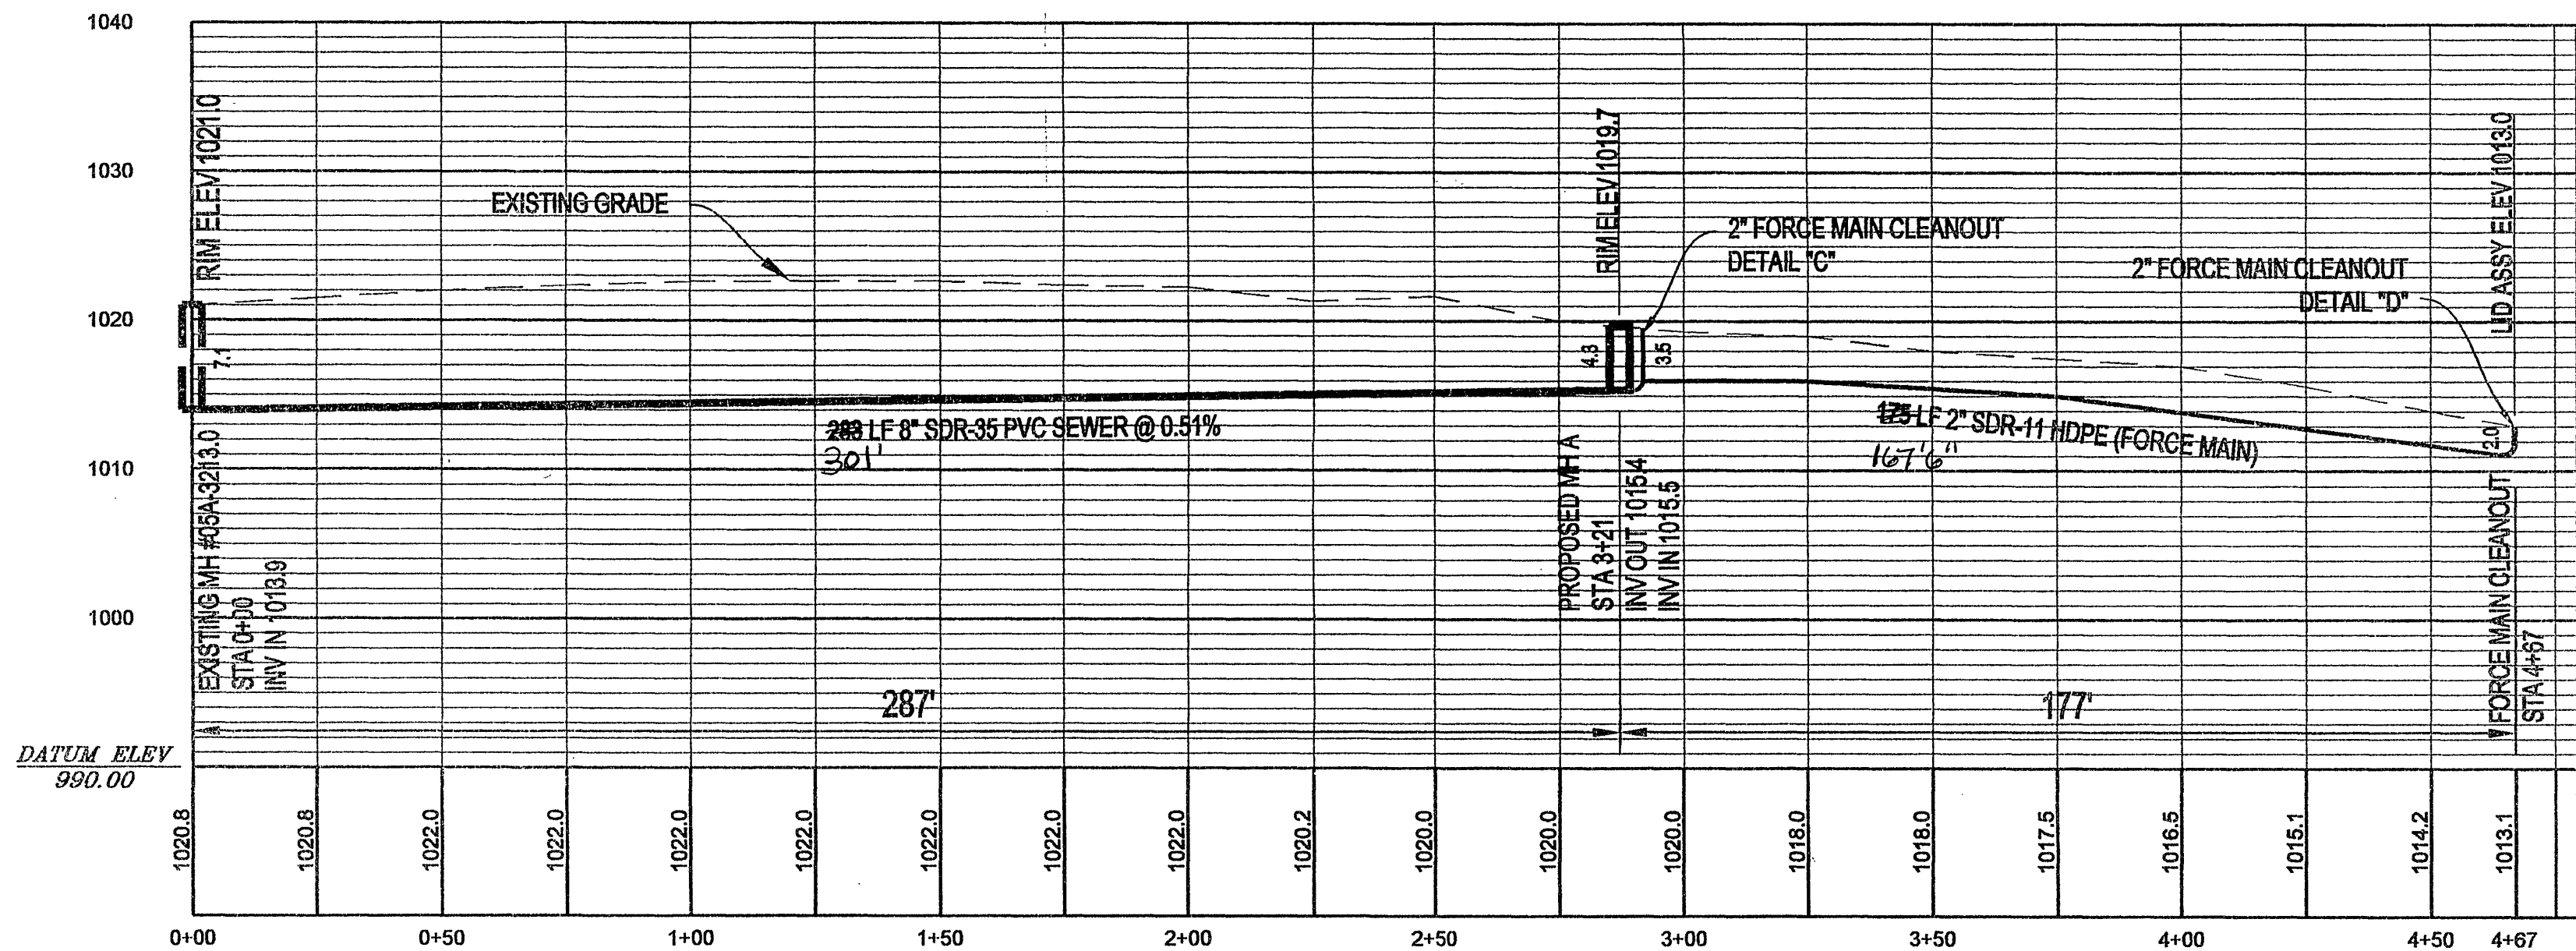

LEGEND	
—	EXISTING SANITARY SEWER
—	PROPOSED SANITARY SEWER
●	EXISTING SANITARY SEWER MANHOLE
●	PROPOSED SANITARY SEWER MANHOLE
—	PROPOSED SANITARY SEWER EASEMENT
—	PROPERTY LINE
— X —	EXISTING FENCELINE

SCALE: HOR. 1 IN. = 30 FT.
VERT. 1 IN. = 10 FT.

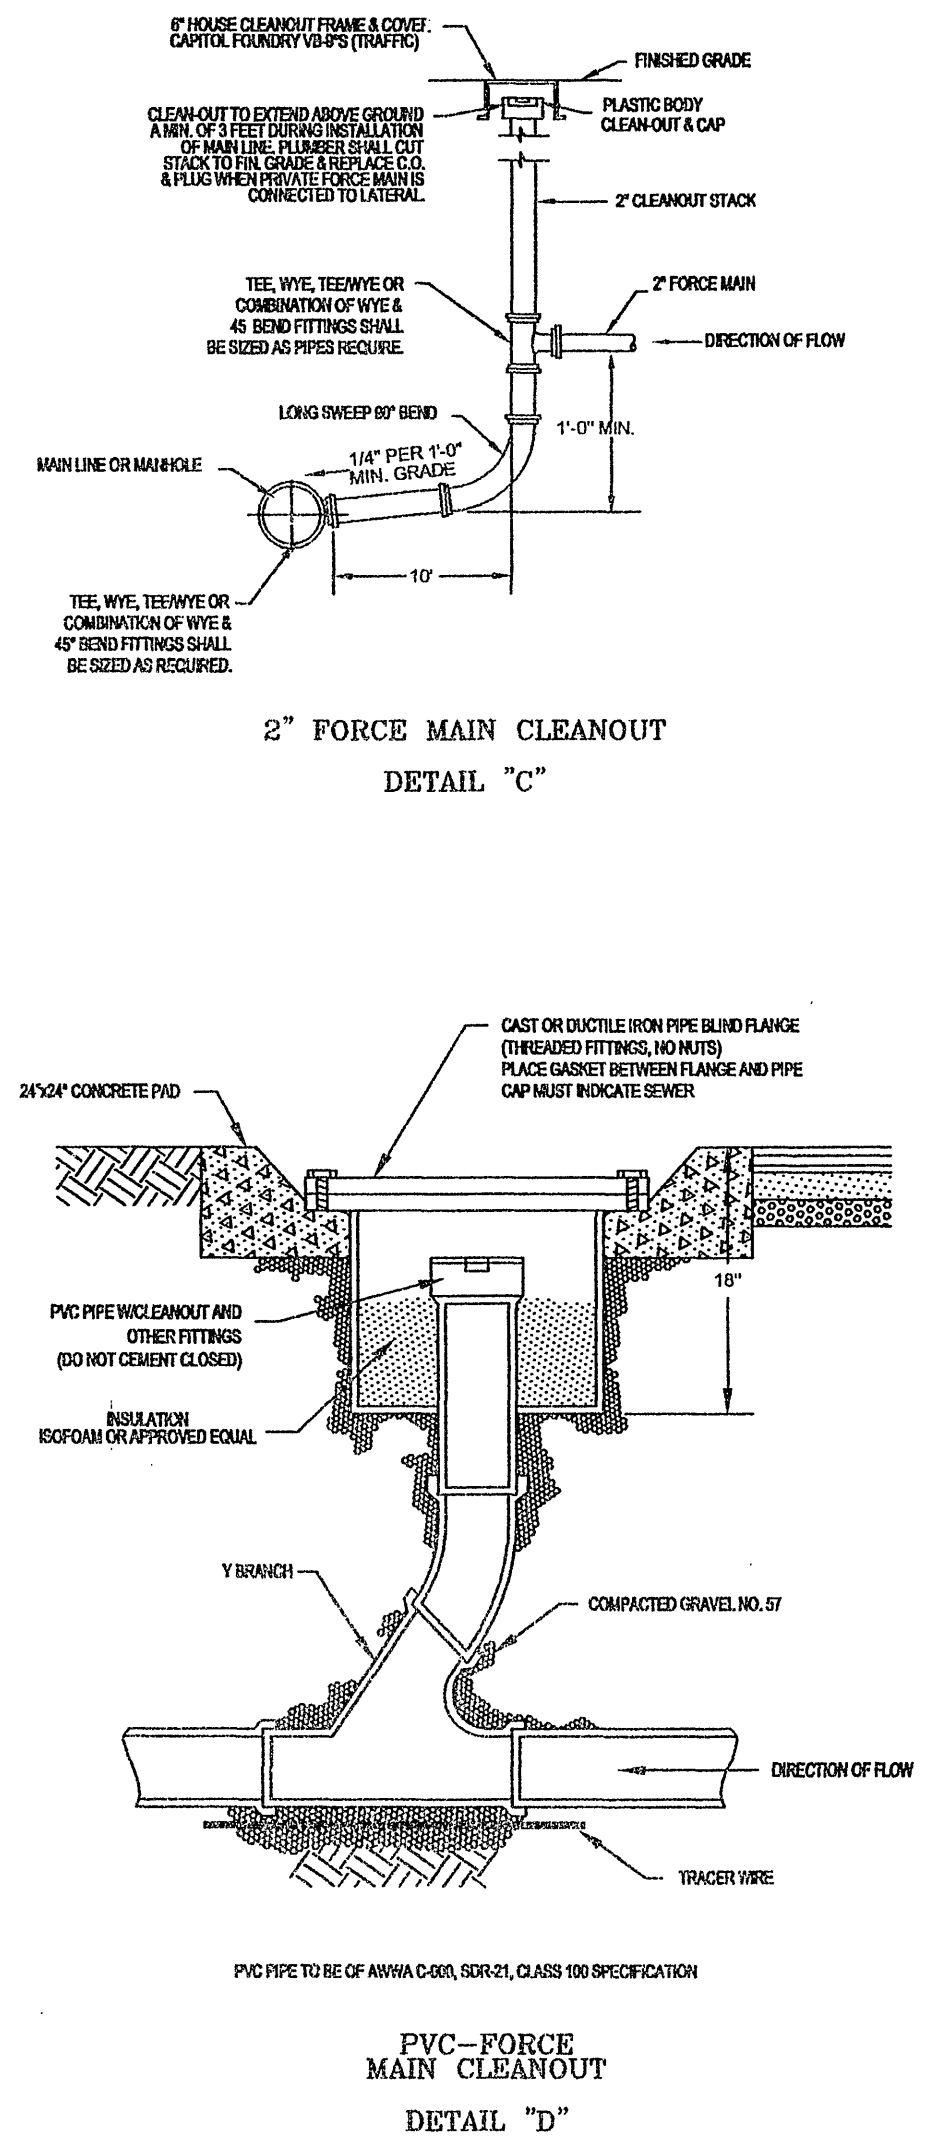

WVWA ID# 60PLTQ