
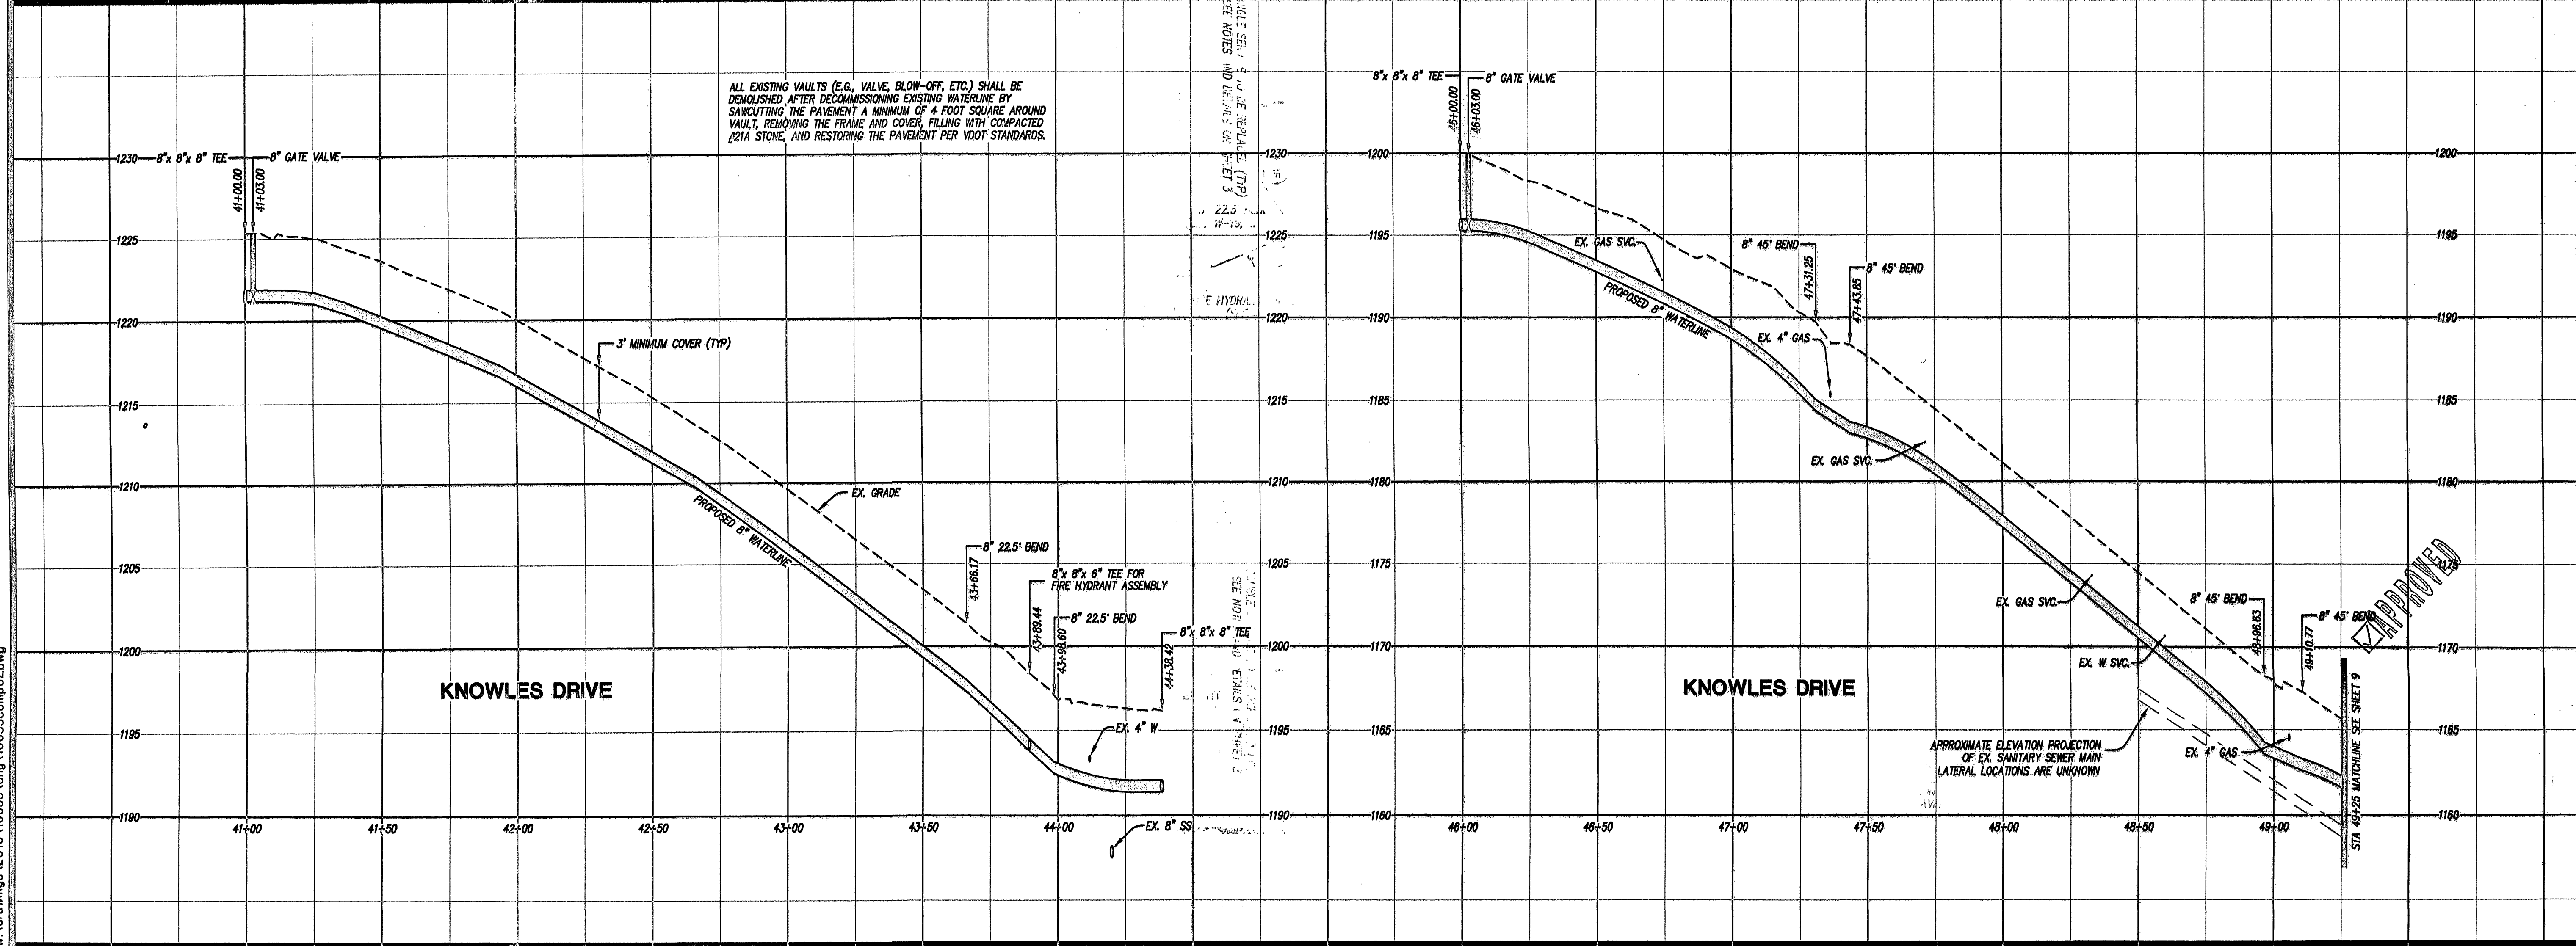


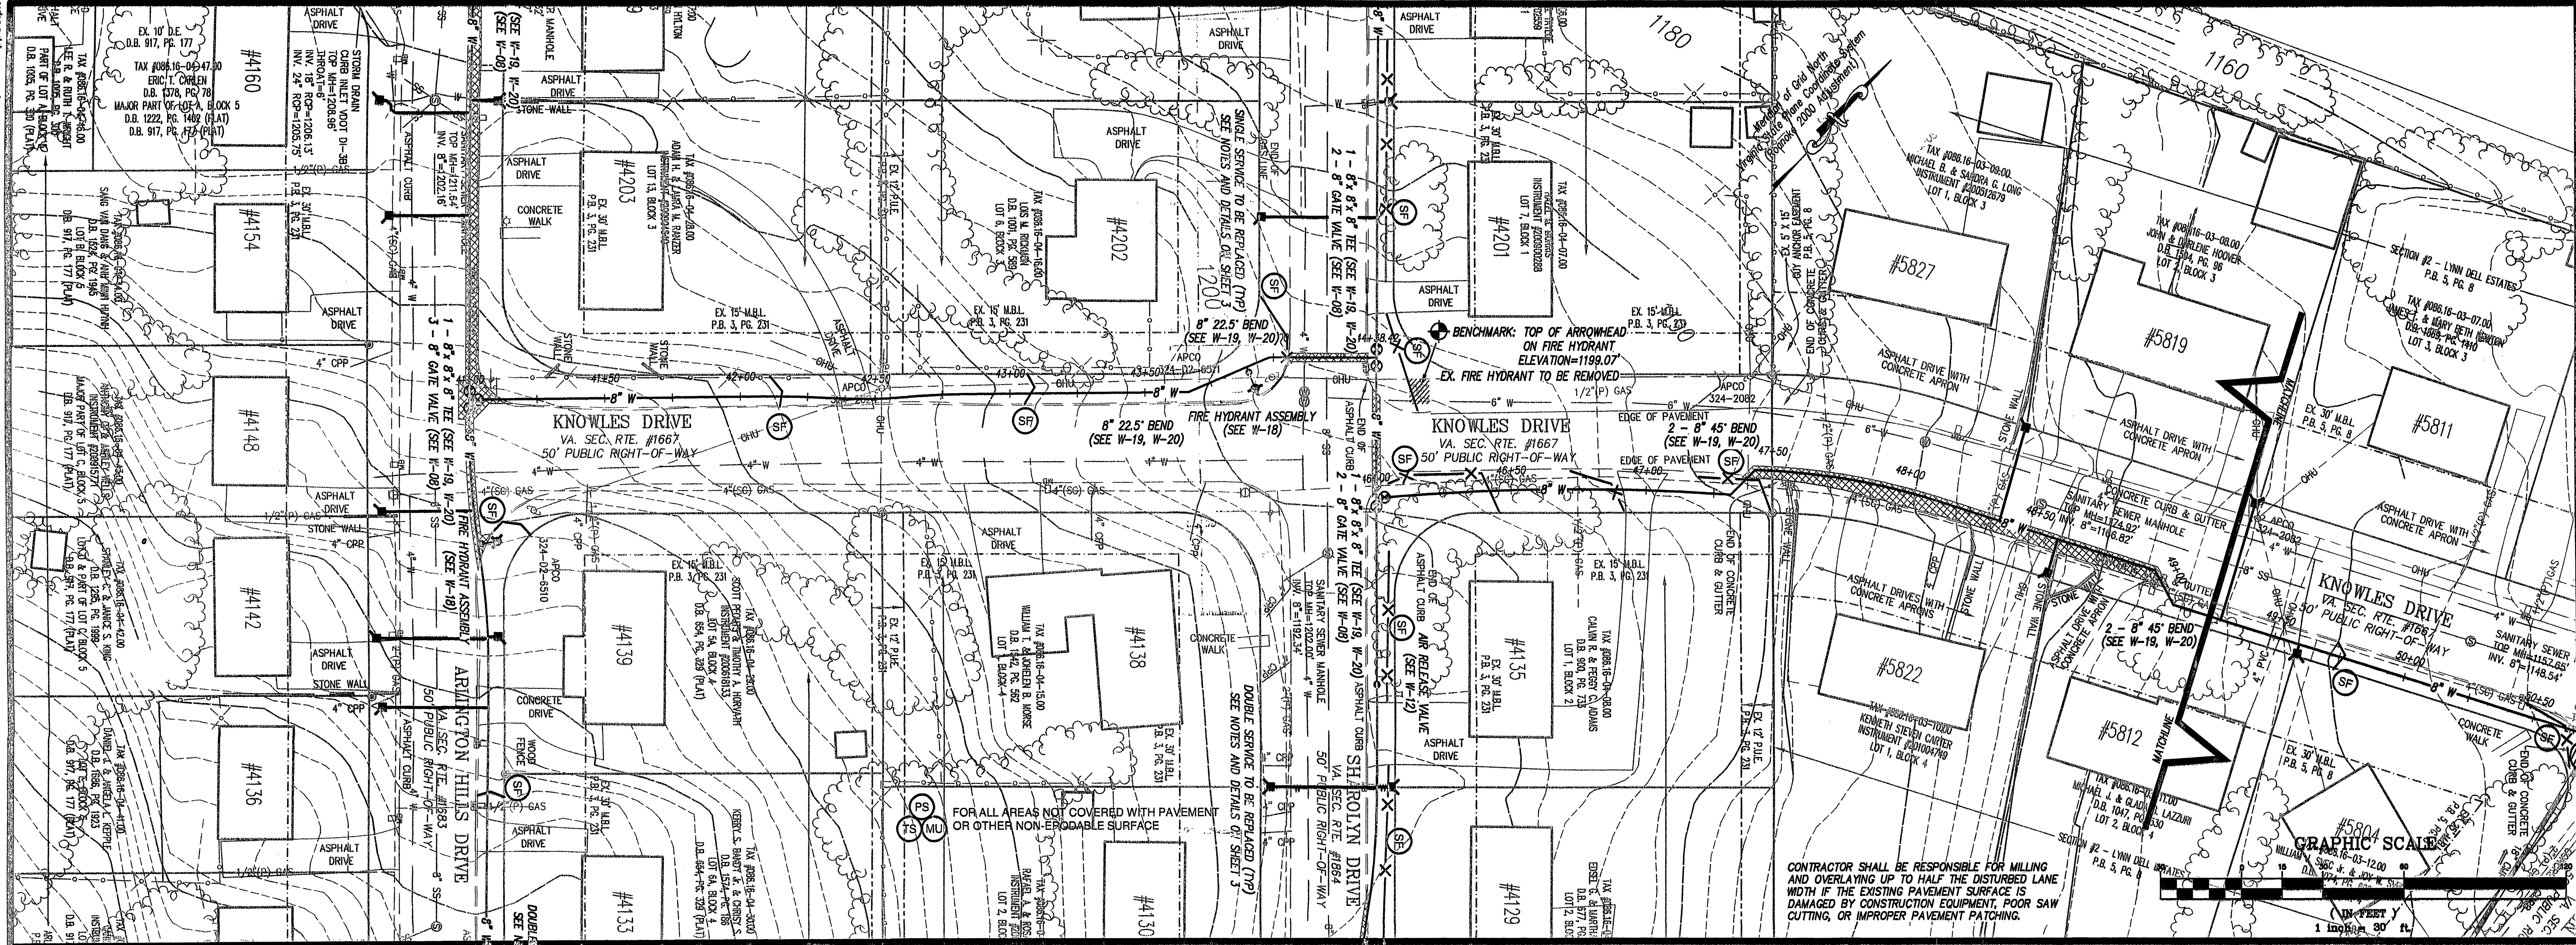

10055comp02-08-09.dwg

LUMSDEN ASSOCIATES, P.C.
ENGINEERS-SURVEYORS-PLANNERS
ROANOKE, VIRGINIA

4664 BRAMBLETON AVENUE
P.O. BOX 20669
ROANOKE, VIRGINIA 24018

PHONE: (540) 774-4411
FAX: (540) 772-9445
E-MAIL: MAIL@LUMSDENPC.COM

10055comp02.dwg

COMMONWEALTH OF VIRGINIA
DOUGLAS E. BURTON
Lic. No. 033740
4-28-11
PROFESSIONAL ENGINEER

10055comp02.dwg

10055comp02.dwg

**PLAN AND
PROFILE
KNOWLES DRIVE**

10055comp02.dwg

10055comp02.dwg

**ARLINGTON HILLS
WATERLINE REPLACEMENTS**
PREPARED FOR
WESTERN VIRGINIA WATER AUTHORITY
CAVE SPRING MAGISTERIAL DISTRICT
ROANOKE COUNTY, VIRGINIA

10055comp02.dwg

10055comp02.dwg

DATE: April 28, 2011
SCALE: (H) 1" = 30', (V) 1" = 5'
COMMISSION NO: 10-055
SHEET 8 OF 13

10055comp02.dwg