
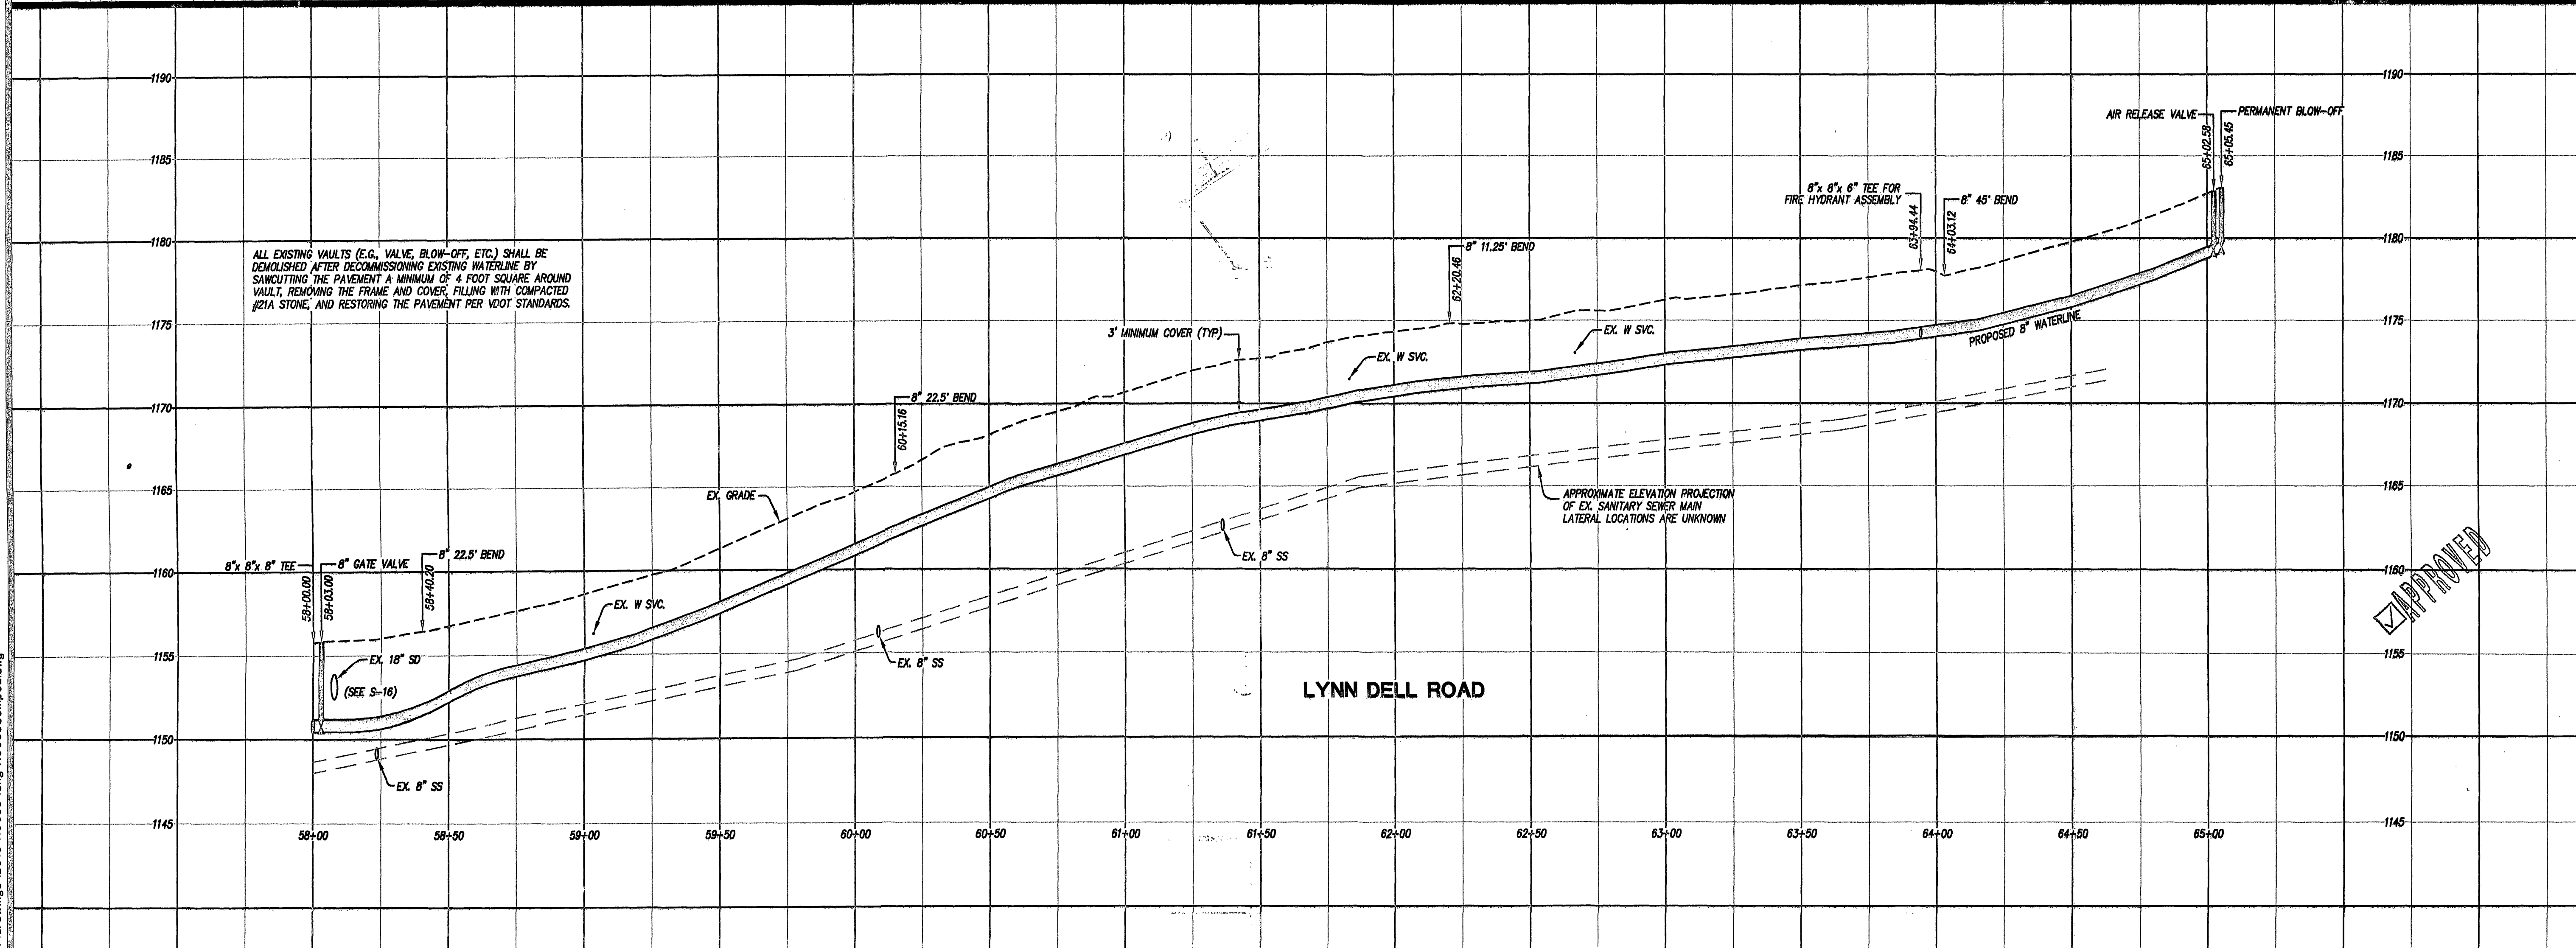


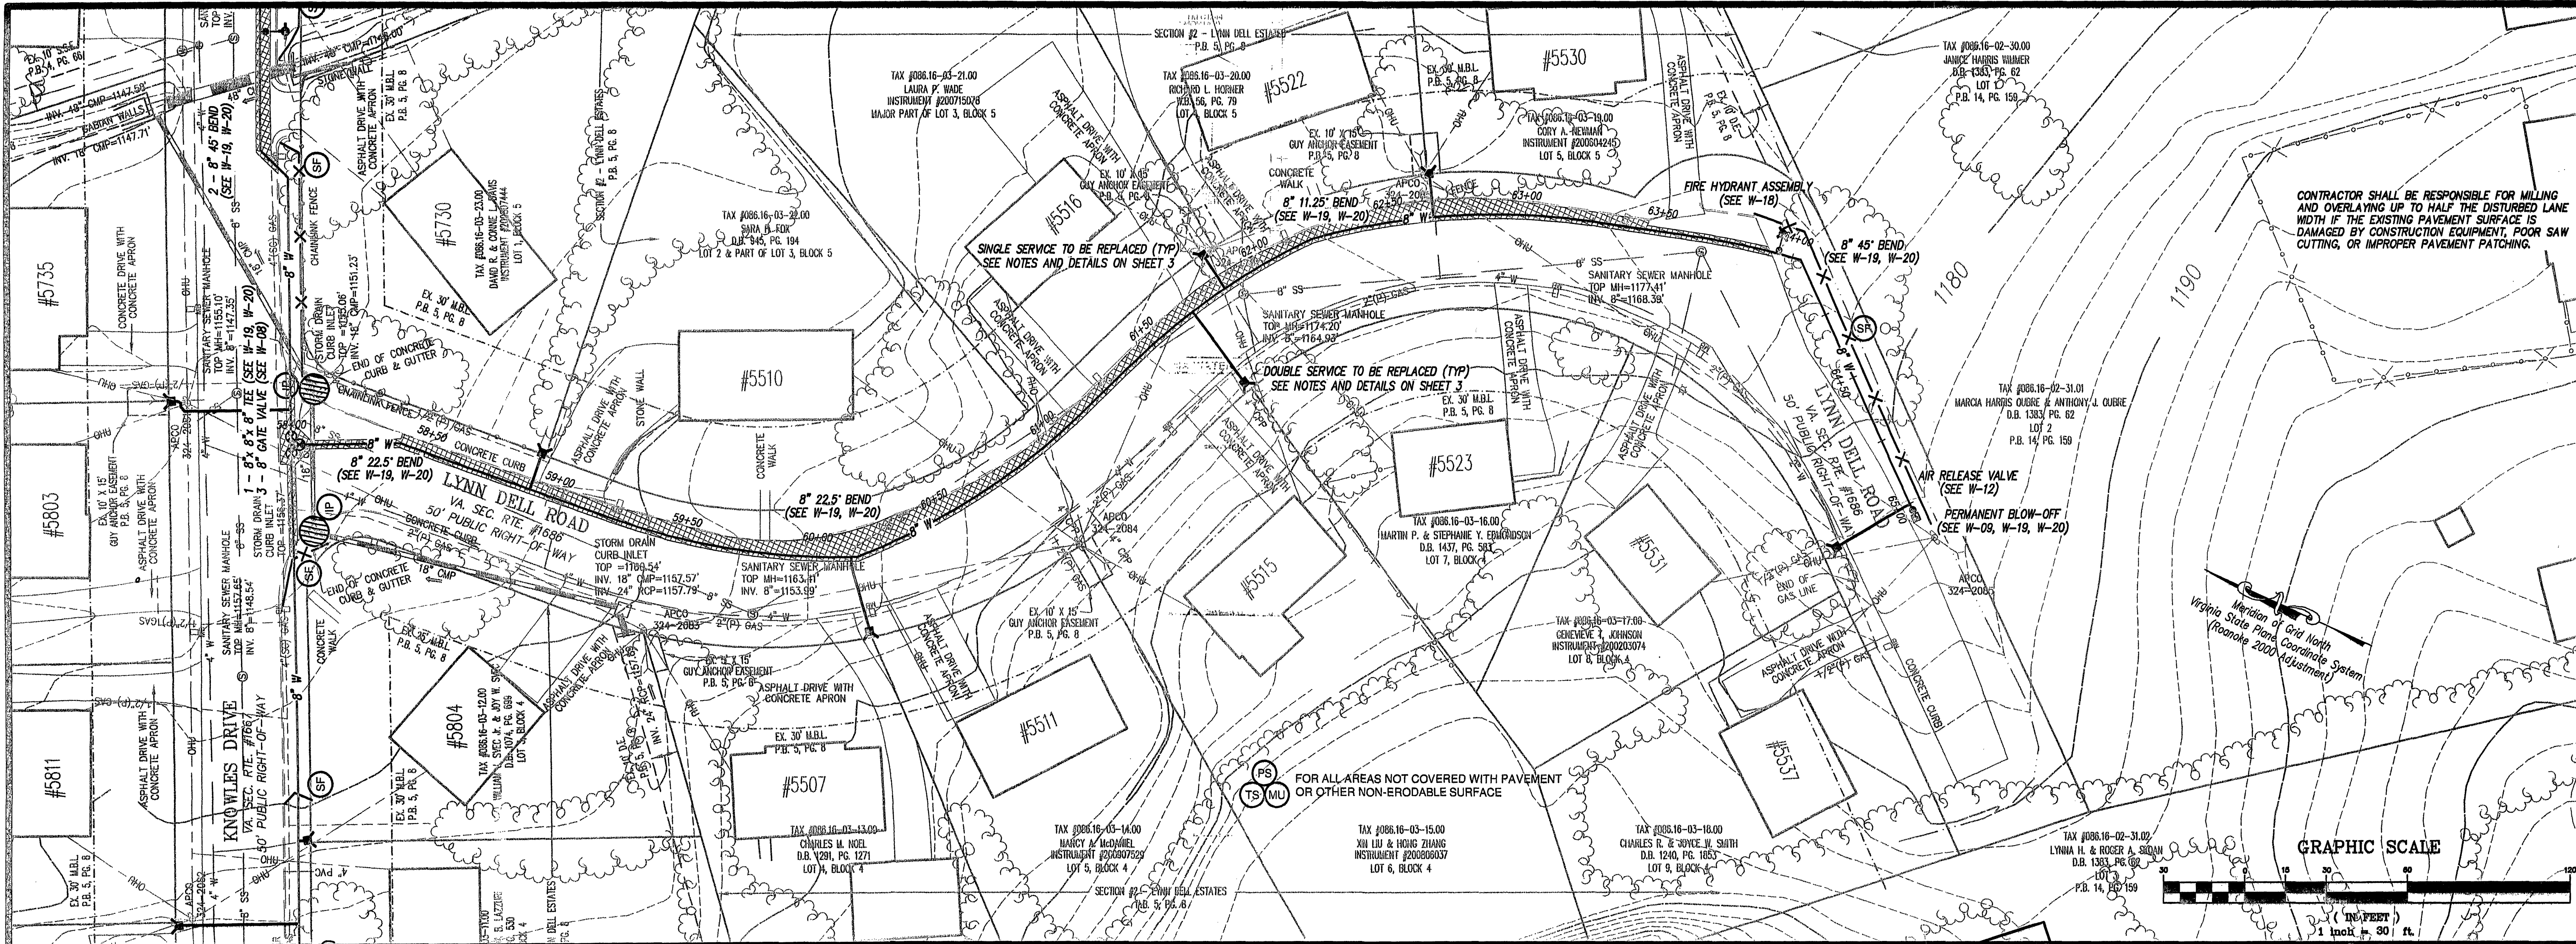

LA

LUMSDEN ASSOCIATES, P.C.
ENGINEERS-SURVEYORS-PLANNERS
ROANOKE, VIRGINIA

16654 BRAMBLETON AVENUE
P.O. BOX 20669
ROANOKE, VIRGINIA 24018

PHONE: (540) 774-4411
FAX: (540) 775-9945
E-MAIL: MAIL@LUMSDENPC.COM

COMMONWEALTH OF VIRGINIA
DOUGLAS E. BURTON
Lic. No. 033740
4-28-11
PROFESSIONAL ENGINEER

PLAN AND
PROFILE
LYNN DELL ROAD

ARLINGTON HILLS
WATERLINE REPLACEMENTS
PREPARED FOR
WESTERN VIRGINIA WATER AUTHORITY
CAVE SPRING MAGISTERIAL DISTRICT
BOANOE COUNTY, VIRGINIA

REVISIONS		DESCRIPTION
NO.	DATE	
1		
2		
3		
4		
5		

DATE: April 28, 201

SCALE:
(H) 1" = 30', (V) 1" = 5'

COMMISSION NO: 10-055

SHEET 10 OF 13