


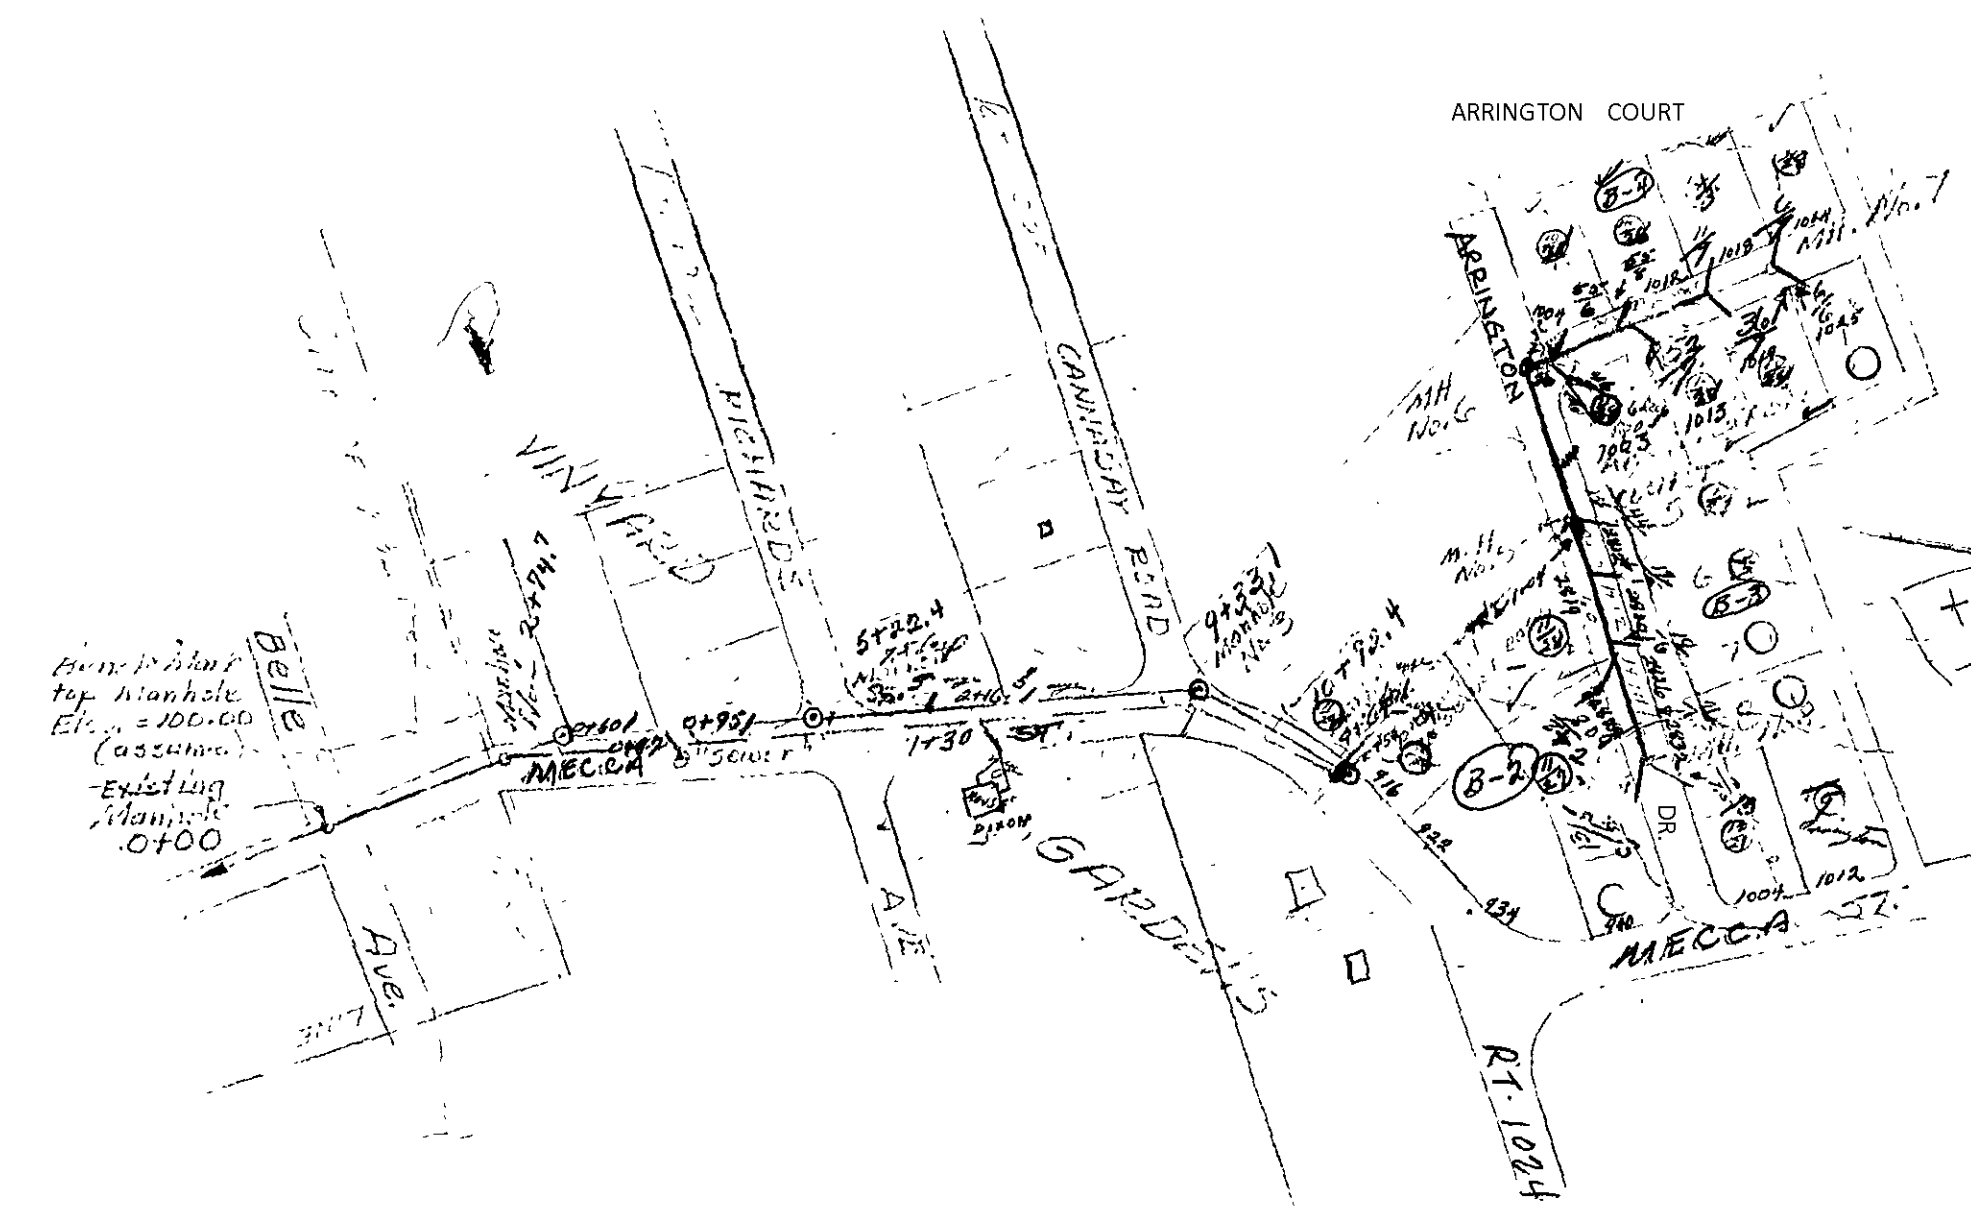

Approved: [Signature]
Roanoke County Sanitation Auth. - date

Approved: [Signature]
City Engineer - Roanoke, Va. - date

By: [Signature]
City Engineer - Roanoke, Va.

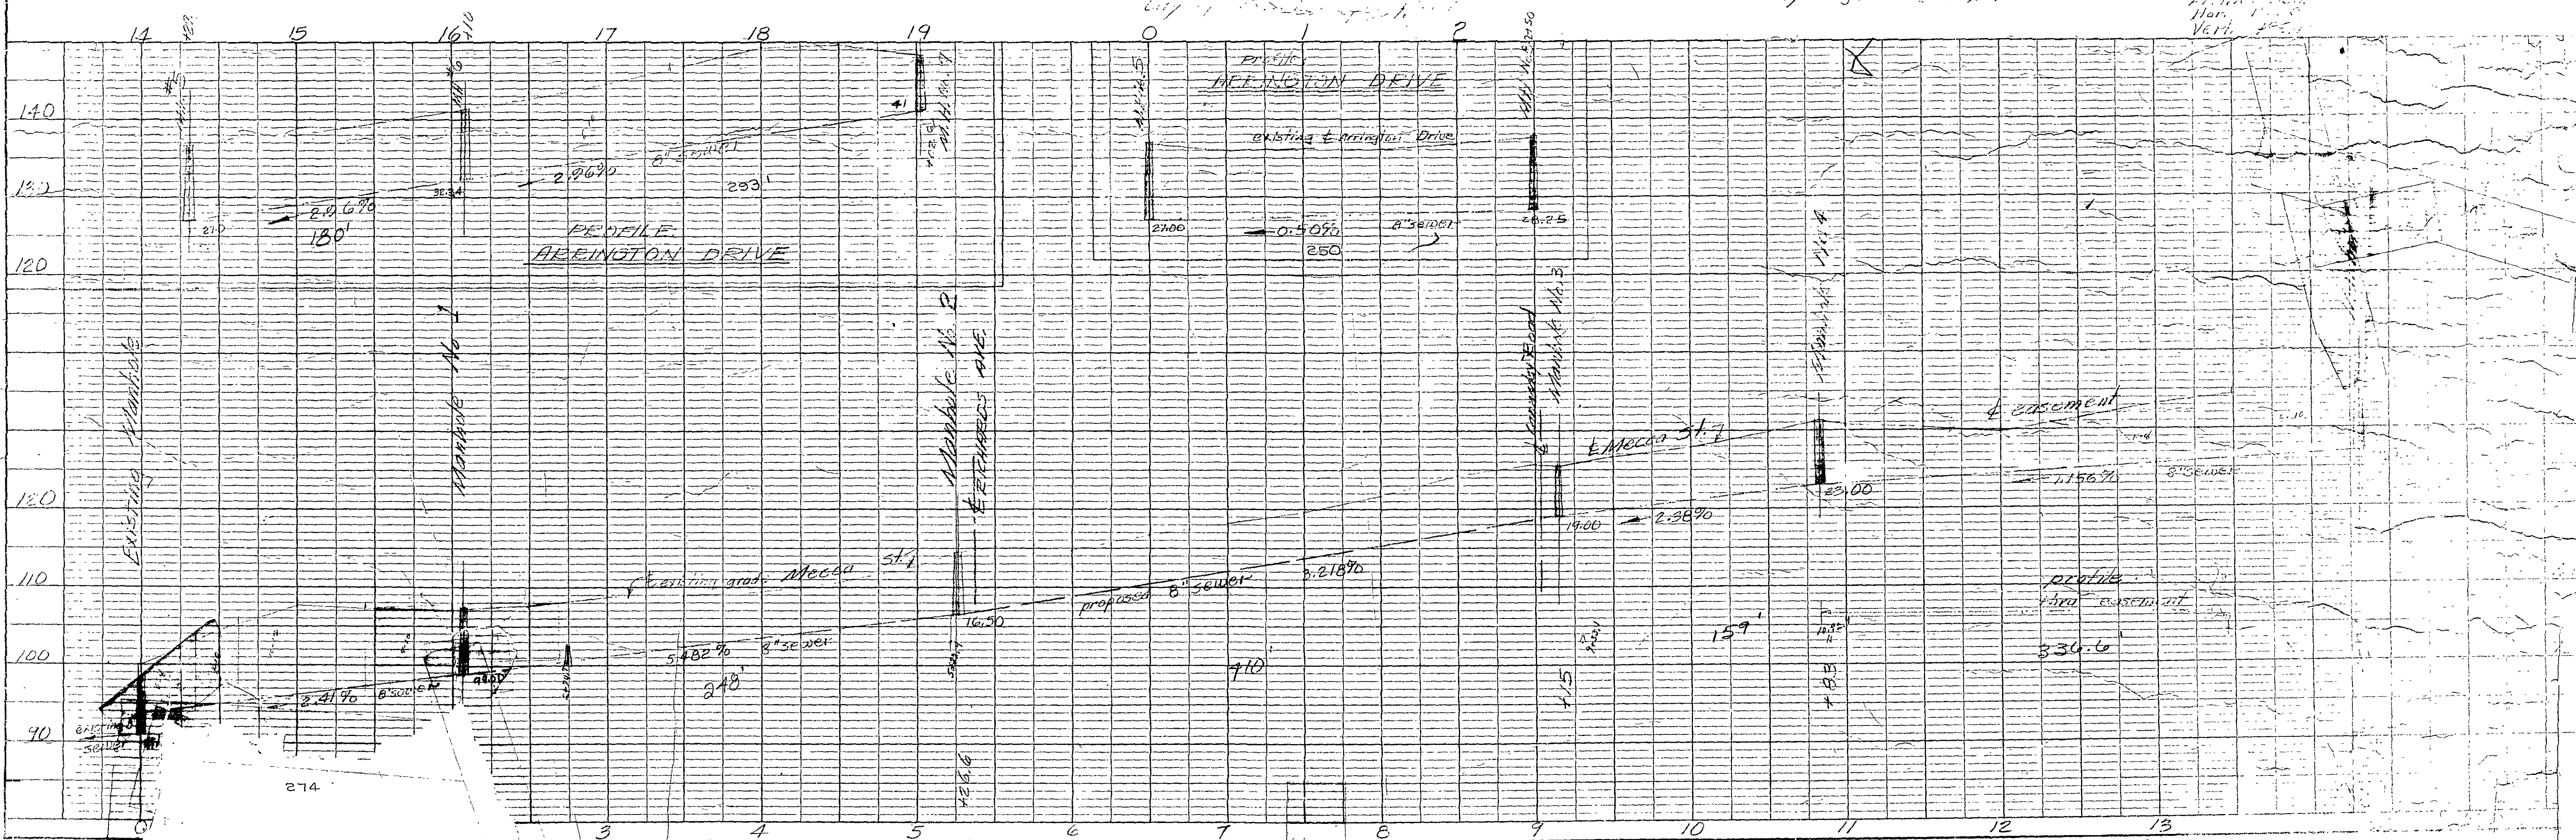


PLATE 1, PLAN PROFILE
K&E ENGINEERS & ARCHITECTS

ARRINGTON CT. to BELLE AVE.
FRONTLTON CT. to BELLE AVE.

PLAN
NO. 1
DATE
BY
CHECKED
APPROVED

PROFILE
NO. 1
DATE
BY
CHECKED
APPROVED