
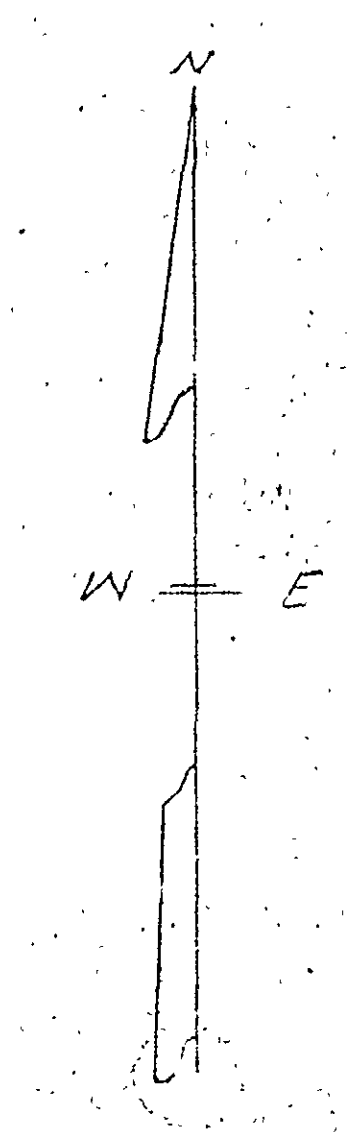


CONTRACT 19465

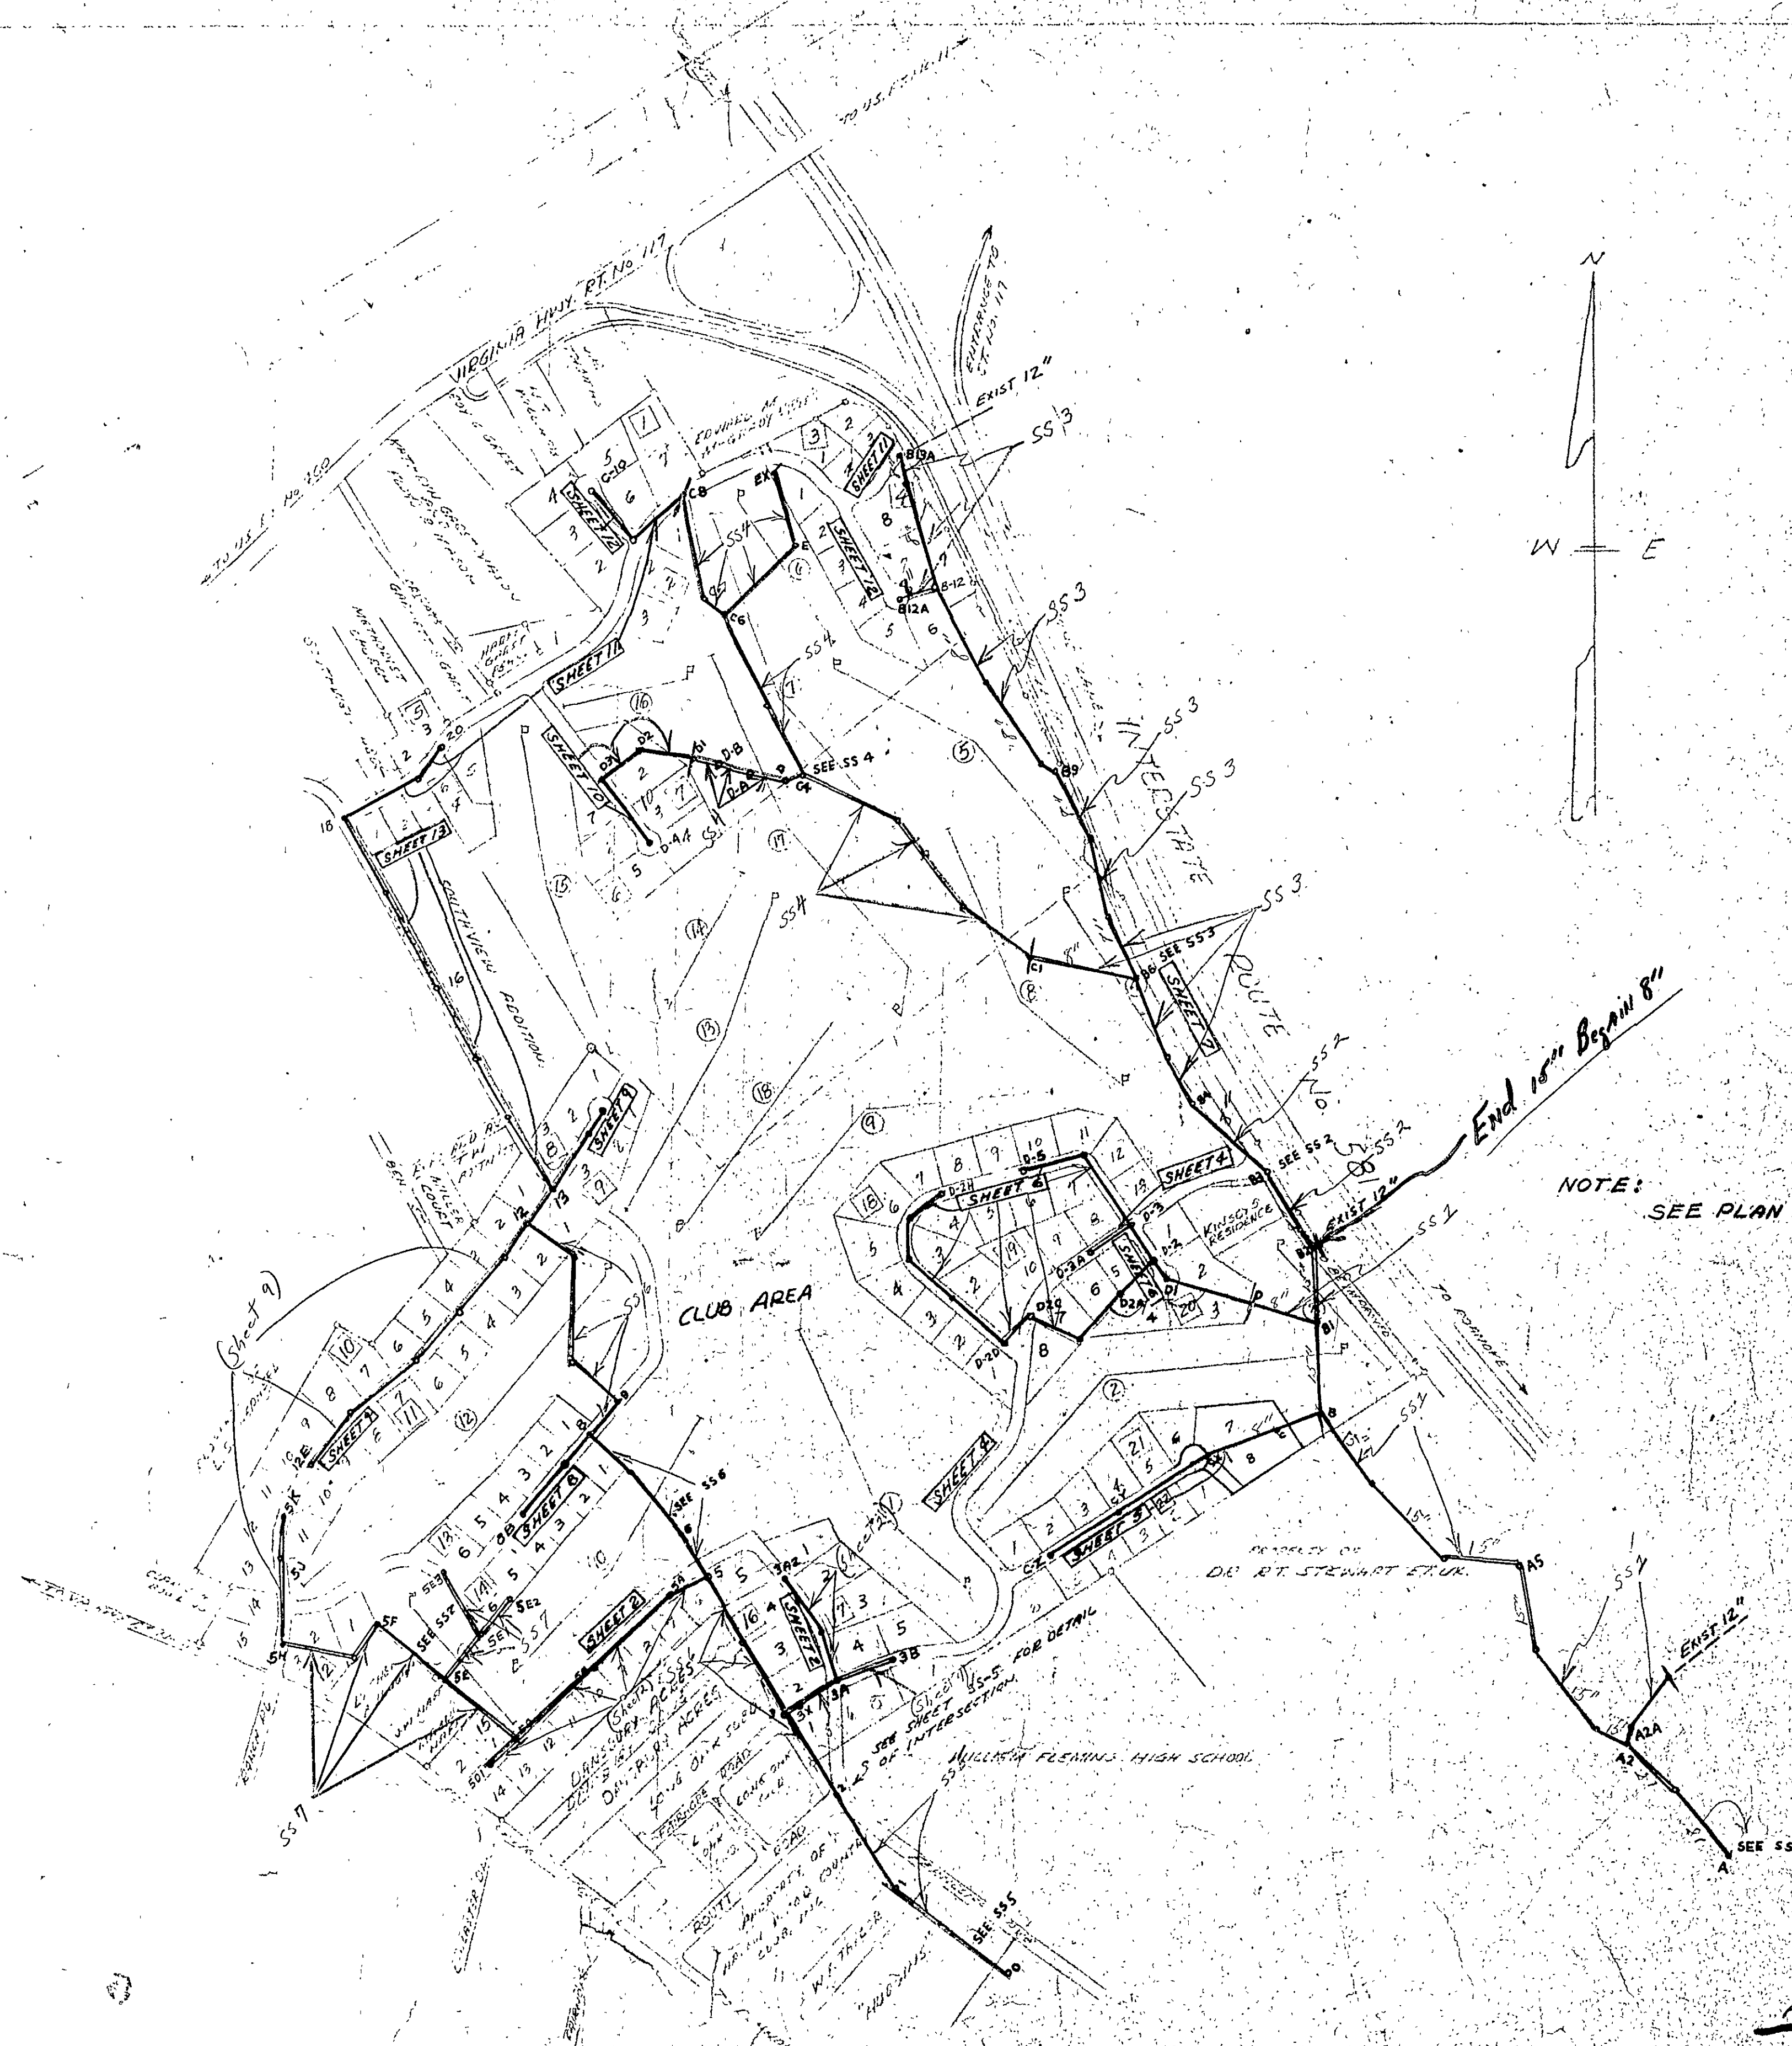

NOTE: SEE PLAN NO. 5060 FOR ADDITIONAL INFORMATION

INDEX SHEET
PLANS AND PROFILES
OF
PROPOSED SANITARY SEWERS
IN PROPERTY OF
ARROW WOOD COUNTRY CLUB, INC.
BY: C. B. Malcolm & Son
STATE CERT. ENGRS.
ROANOKE COUNTY, VIRGINIA
DATE _____ SCALE: 1" = 40'