

COMM. N° 17485

APPROVED


SECRETARY OF ROANOKE COUNTY PLANNING COMMISSION DATE

RESIDENT ENGINEER - VIRGINIA DEPARTMENT OF HIGHWAYS DATE



City Engineer of Roanoke, Virginia DATE

ASSIST. CITY OF ROANOKE PLANNING COMMISSION DATE


TYPICAL RURAL SECTION

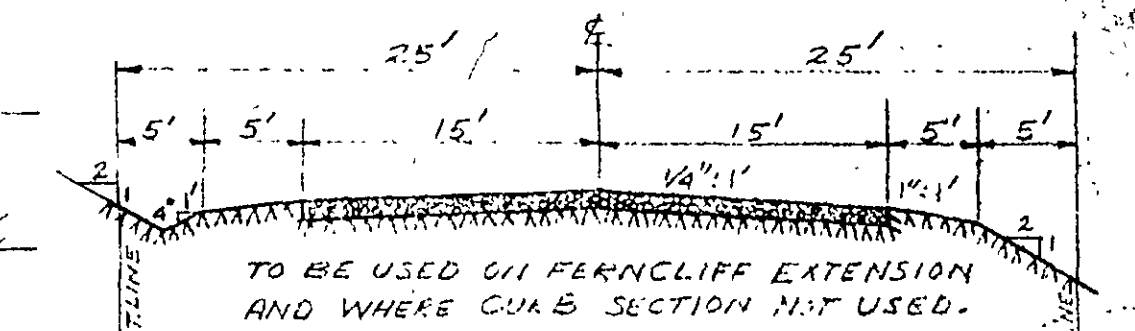

TYPICAL STREET SECTION

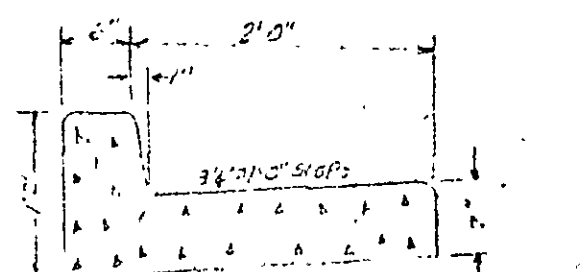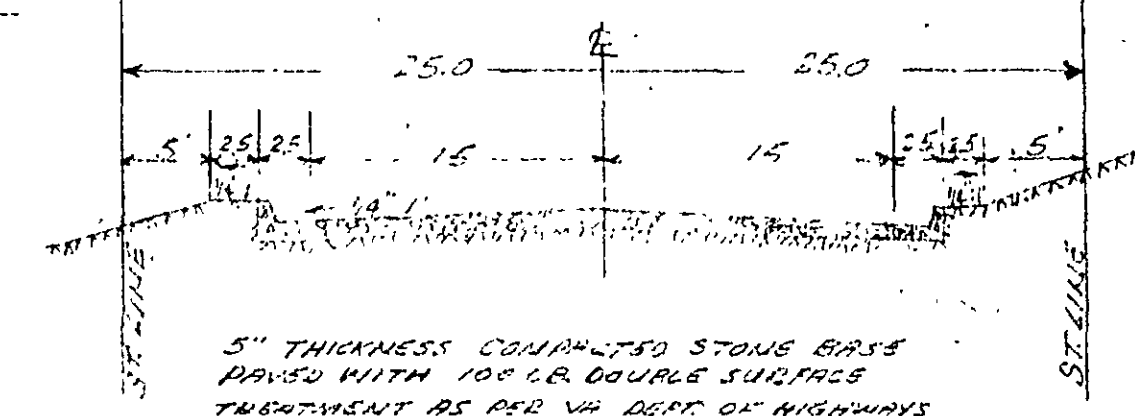

NOTE: ALL STORM DRAIN, DROP INLETS AND MANHOLES TO BE CONSTRUCTED ACCORDING TO VA DEPT. OF HIGHWAYS STANDARDS. ALL STORM DRAINS TO BE CONCRETE EXCEPT WHERE NOTED. ALL MANHOLES WITH A 30" RING OR MORE SHALL BE SHAPED ACCORDING TO VA DEPT. HIGHWAY STANDARD 15-1.

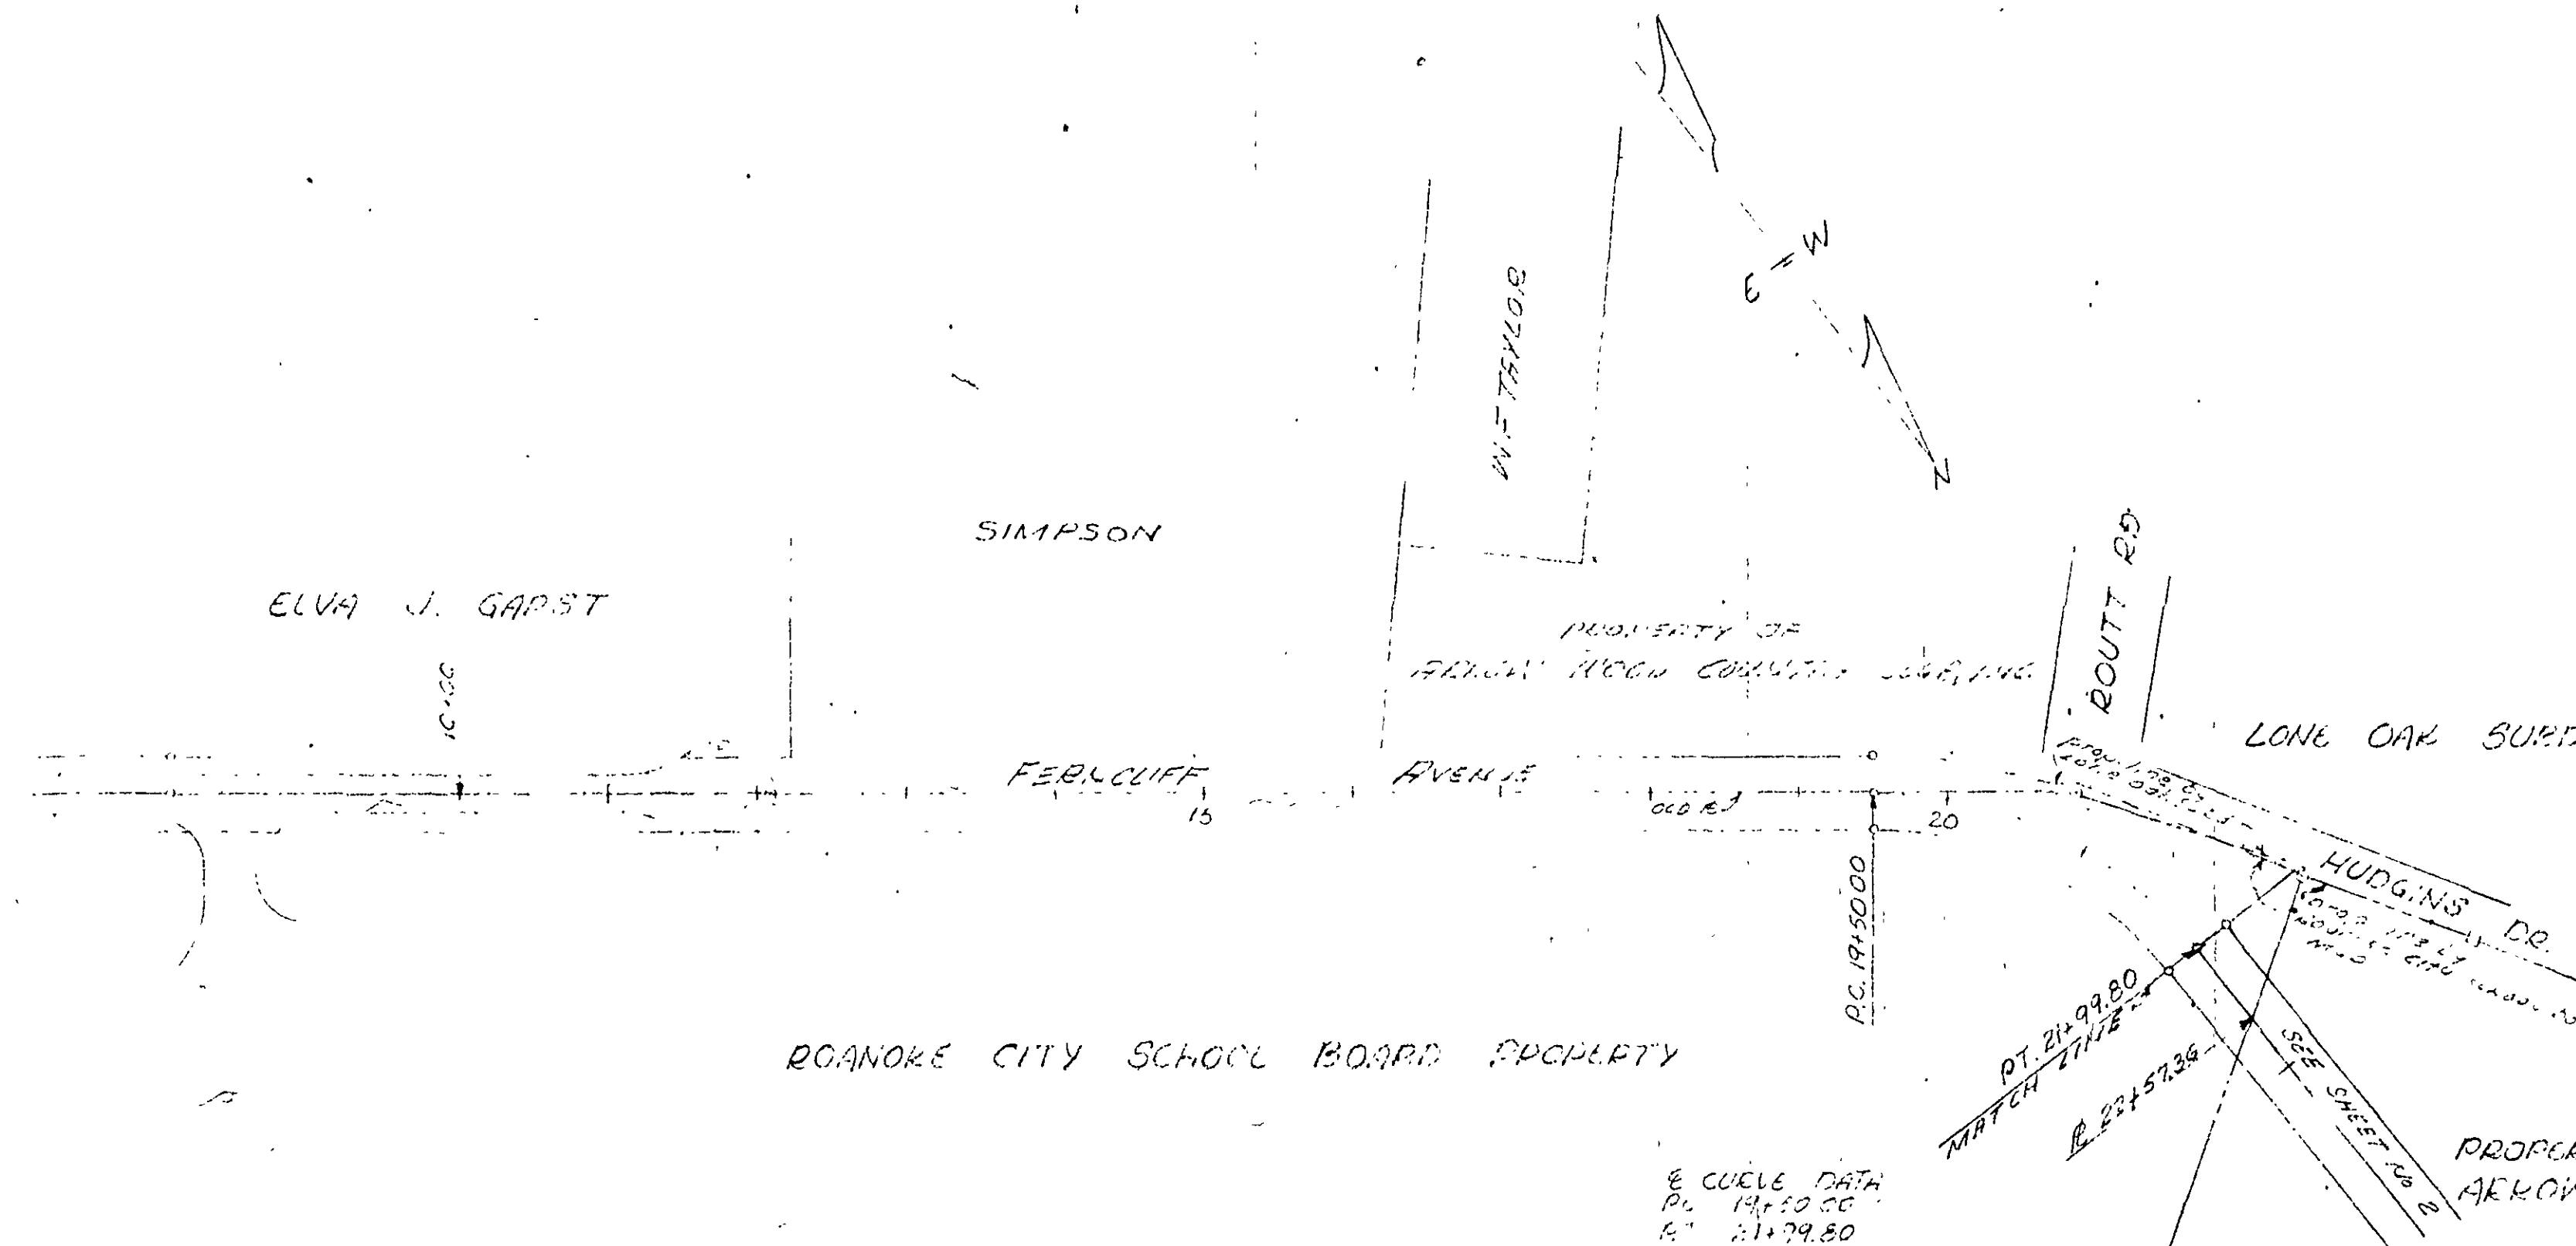

8 CURE DATA

SEE SHEET 14 FOR PROFILE OF ROUTT ROAD
SEE SHEET SS-5 FOR DETAIL OF INTERSECTION
SEE SHEETS SS-5C, SS-5D, & SS-5E FOR CROSS SECTIONS OF FERNCLIFF AVE. EXT.

PLAN SCALE: 1" = 100'

SHEET 1

PROPOSED ROAD
ARROW WOOD COUNTRY CLUB
BY C. E. HARRIS


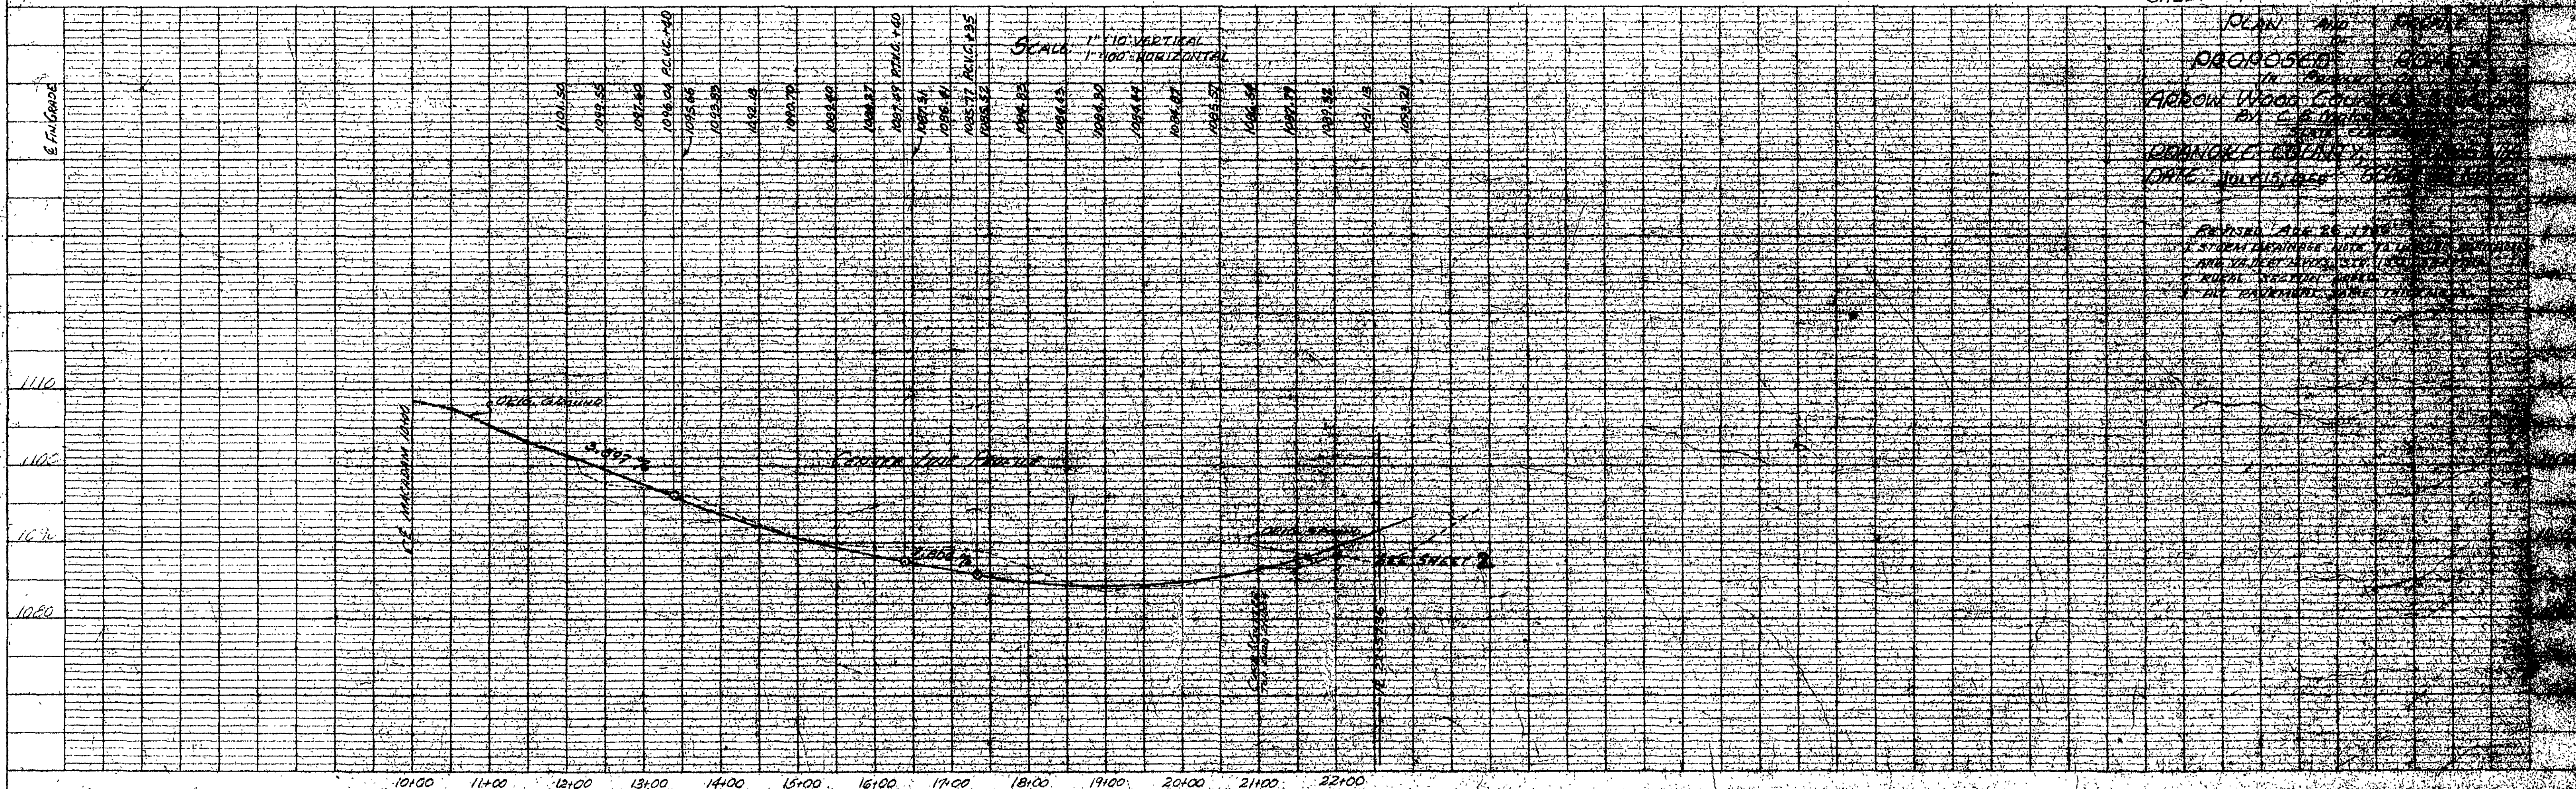


PLATE 1 - PLAN PROFILE
1" = 10' VERTICAL