

PLAN	SURVEYED	DATE
NOTE BOOK	PLOTTED	
NO.	ALIGNMENT CHECKED	
	BY	

PROFILE	SURVEYED	DATE
NOTE BOOK	PLOTTED	
NO.	GRADES CHECKED	
	BY	

ARROW WOOD COUNTRY CLUB

NOTE:
ALL DISTANCES 330' FROM M.H. 15
HAVING SEWER LINE TO SOUTH SIDE
OF LAUREL RIDGE ROAD. THE ROAD
RE-ALIGNMENT IS POSSIBLE
AFTER CONSTRUCTION IS COMPLETED


PIPE TO BE JACKED ON
TWINFIELD UNDER LAUREL
RIDGE ROAD

54' FROM M.H.
10' L


PLAN
SCALE: 1" = 100'

NOTE:
SURVEY DATUM TAKEN FROM PLAIN
OF PROPOSED SANITARY SEWER IN
ARROW WOOD COUNTRY CLUB. 21' C
ELEV. 1143.51

NOTE:
SANITARY SEWER TO BE CONSTRUCTED
ACCORDANCE WITH ROANOKE CO. IN
SERVICE AUTHORITY DESIGN STANDARDS
AND SPECIFICATIONS.

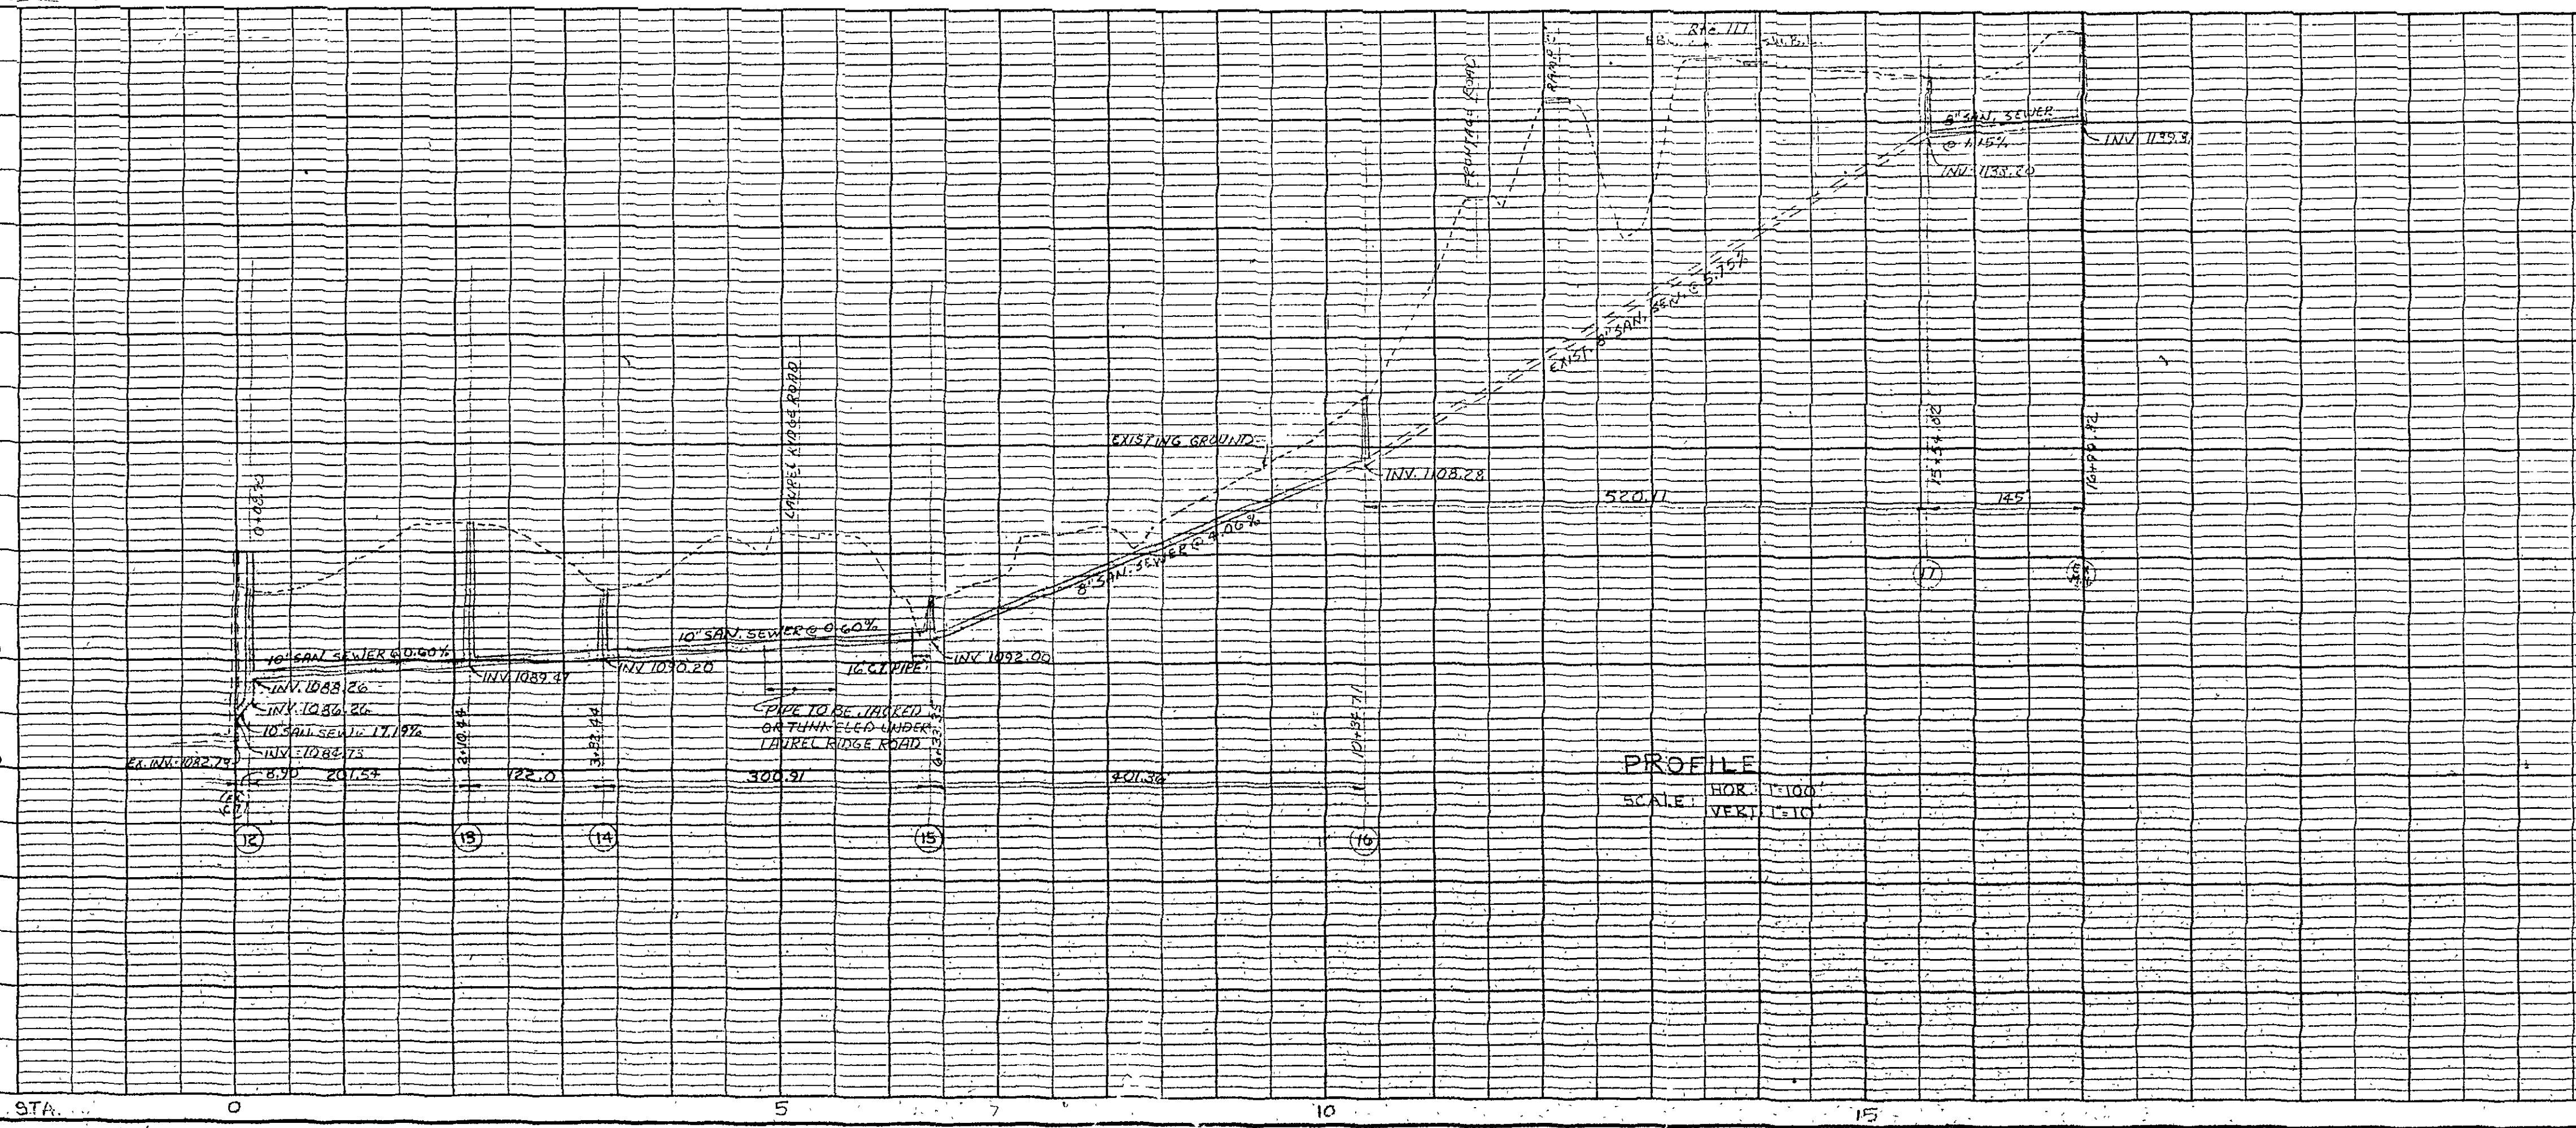

PROFILE
SCALE: HOR. 1" = 100'
VERT. 1" = 10'

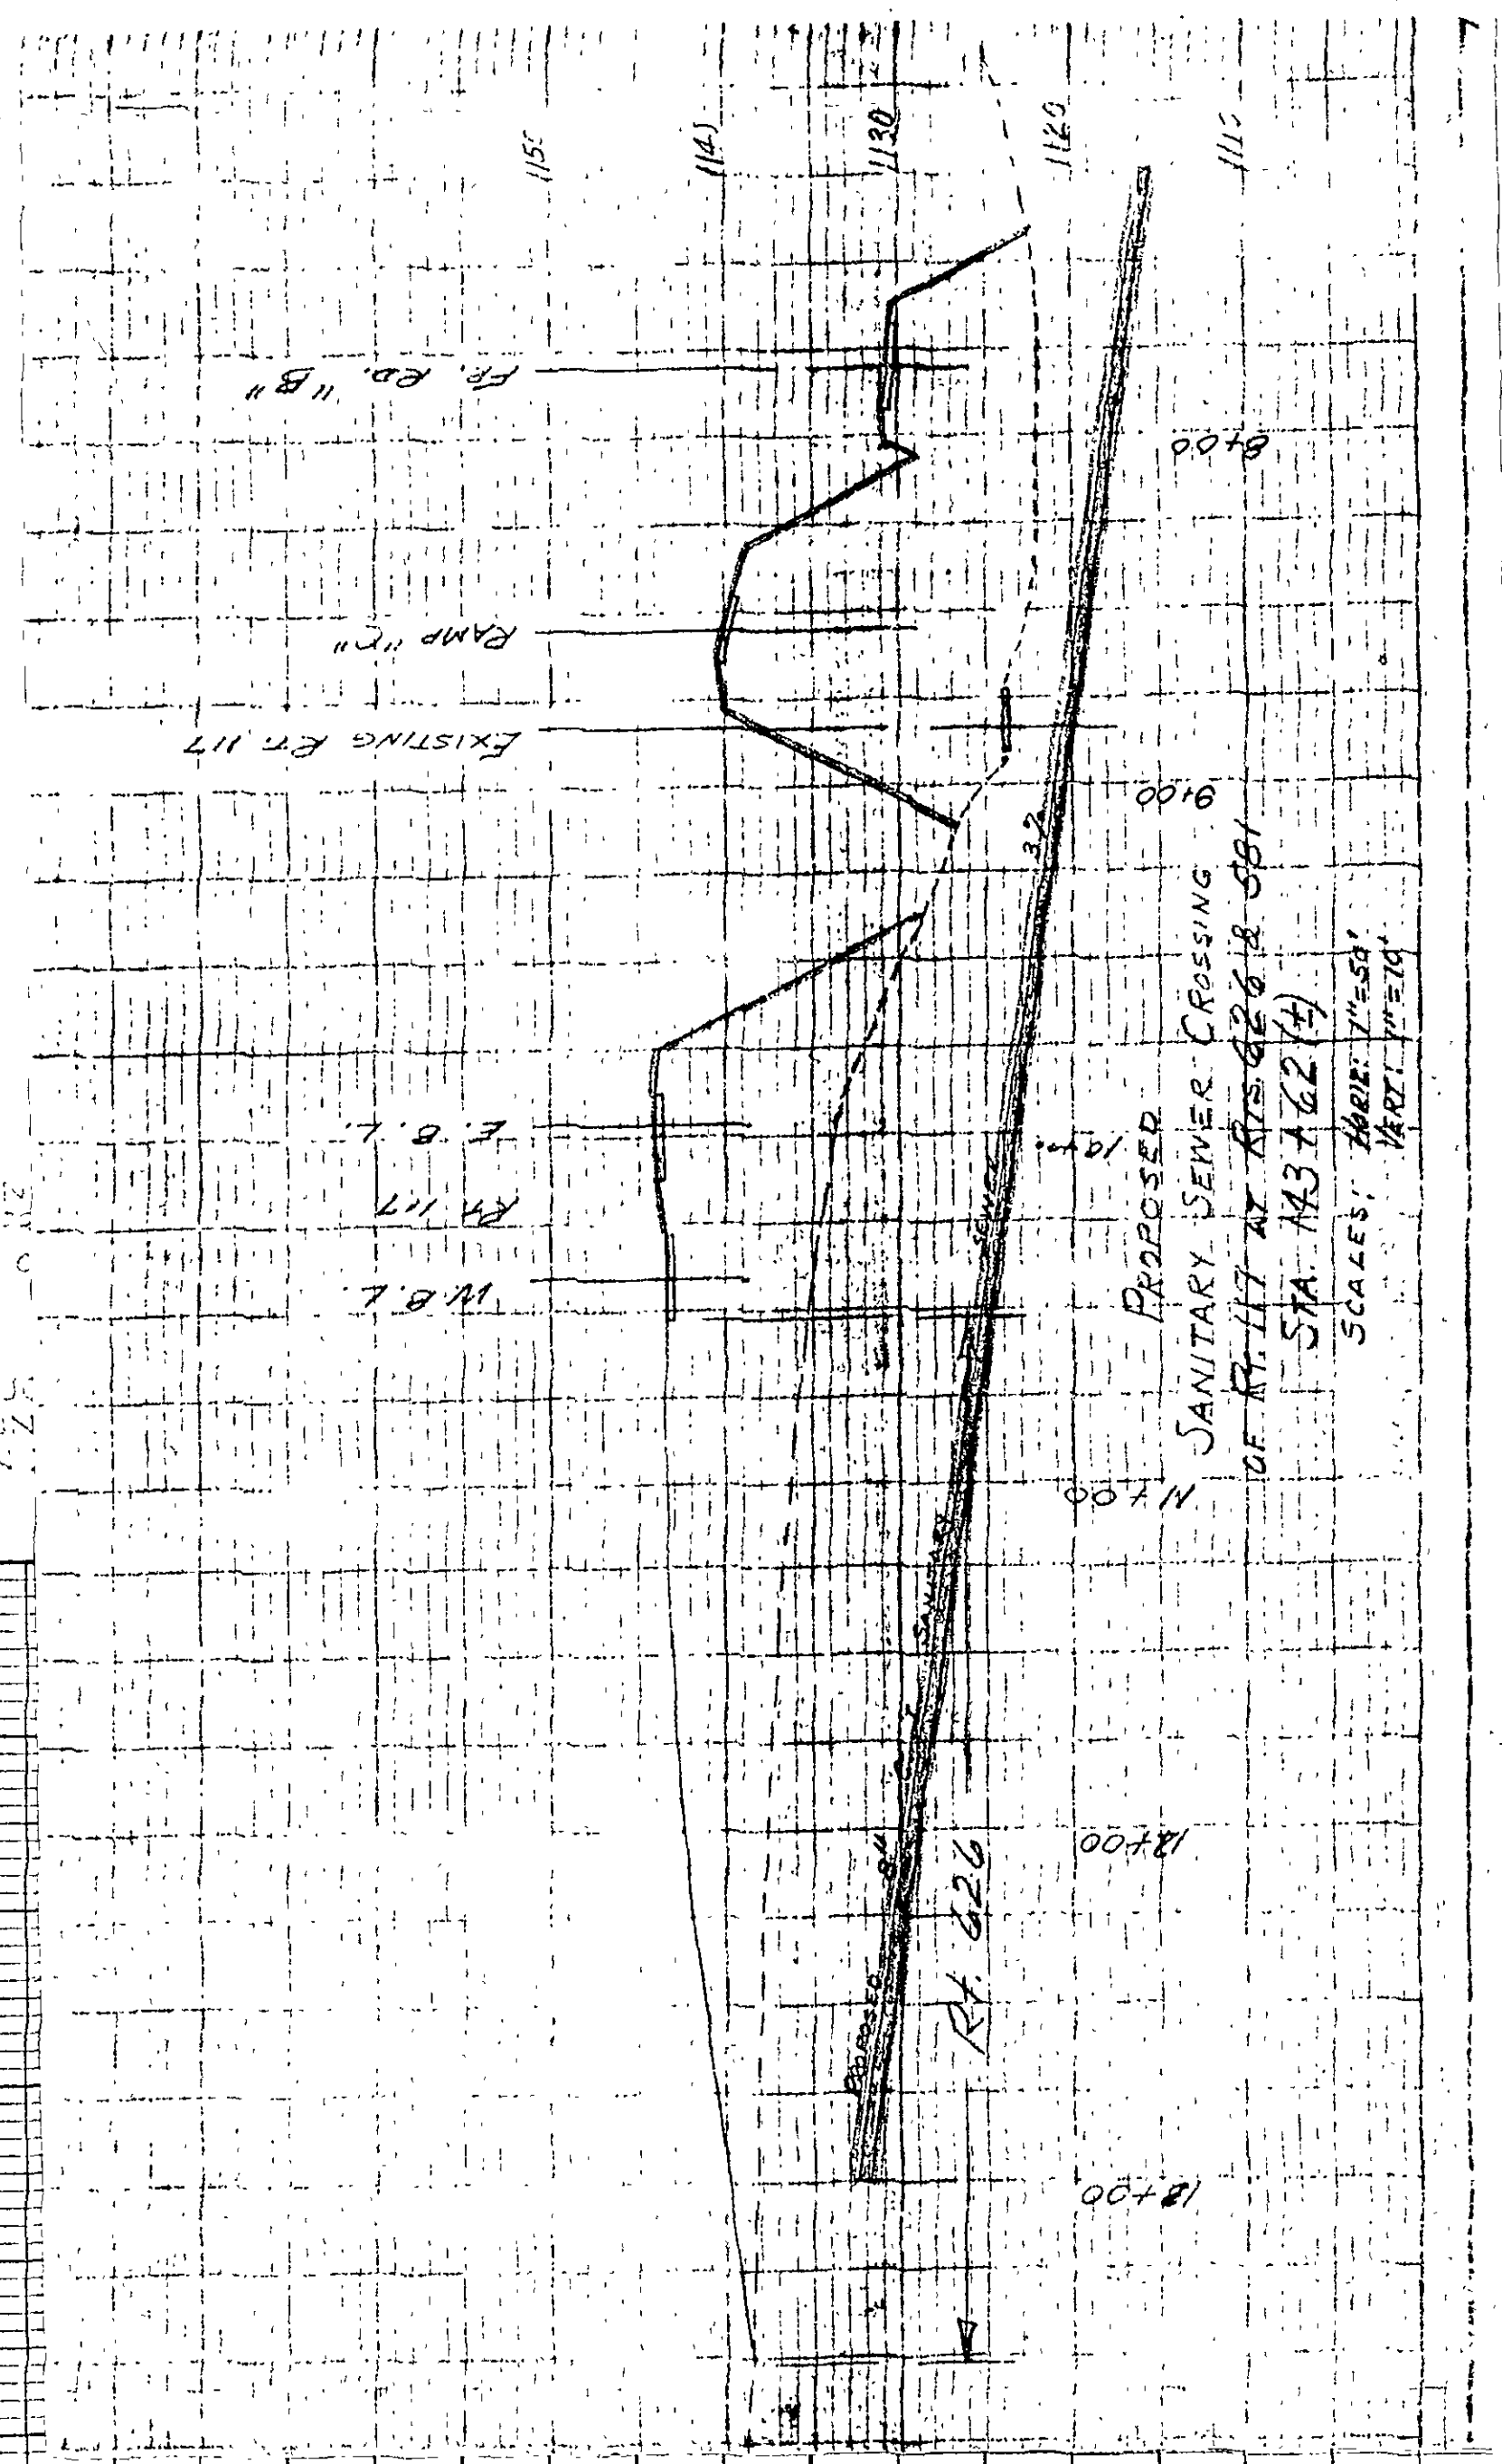

ROANOKE CO. PUBLIC SERVICE AUTHORITY
PROJECT NO. 74-6-S

PLAN & PROFILE
PROPOSED SANITARY SEWER
FROM ARROW WOOD COUNTRY CLUB PROPERTY TO RT. 117
MADE FOR

ROANOKE COUNTY PUBLIC SERVICE AUTHORITY
ROANOKE COUNTY VIRGINIA

BY DAVID DICK & ASSOCIATES
ENGINEERS & SURVEYORS

DATE: MAY 7, 1974 SCALE: AS SHOWN