

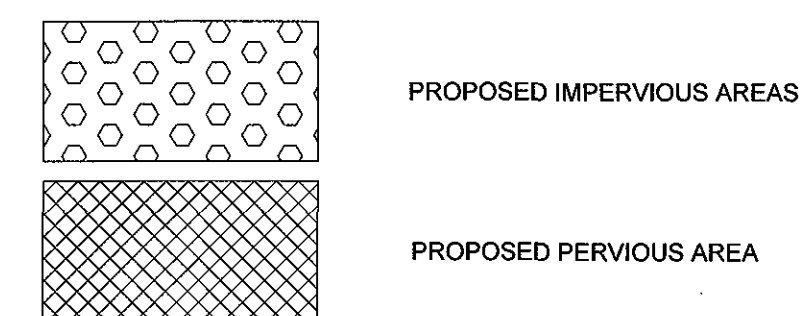


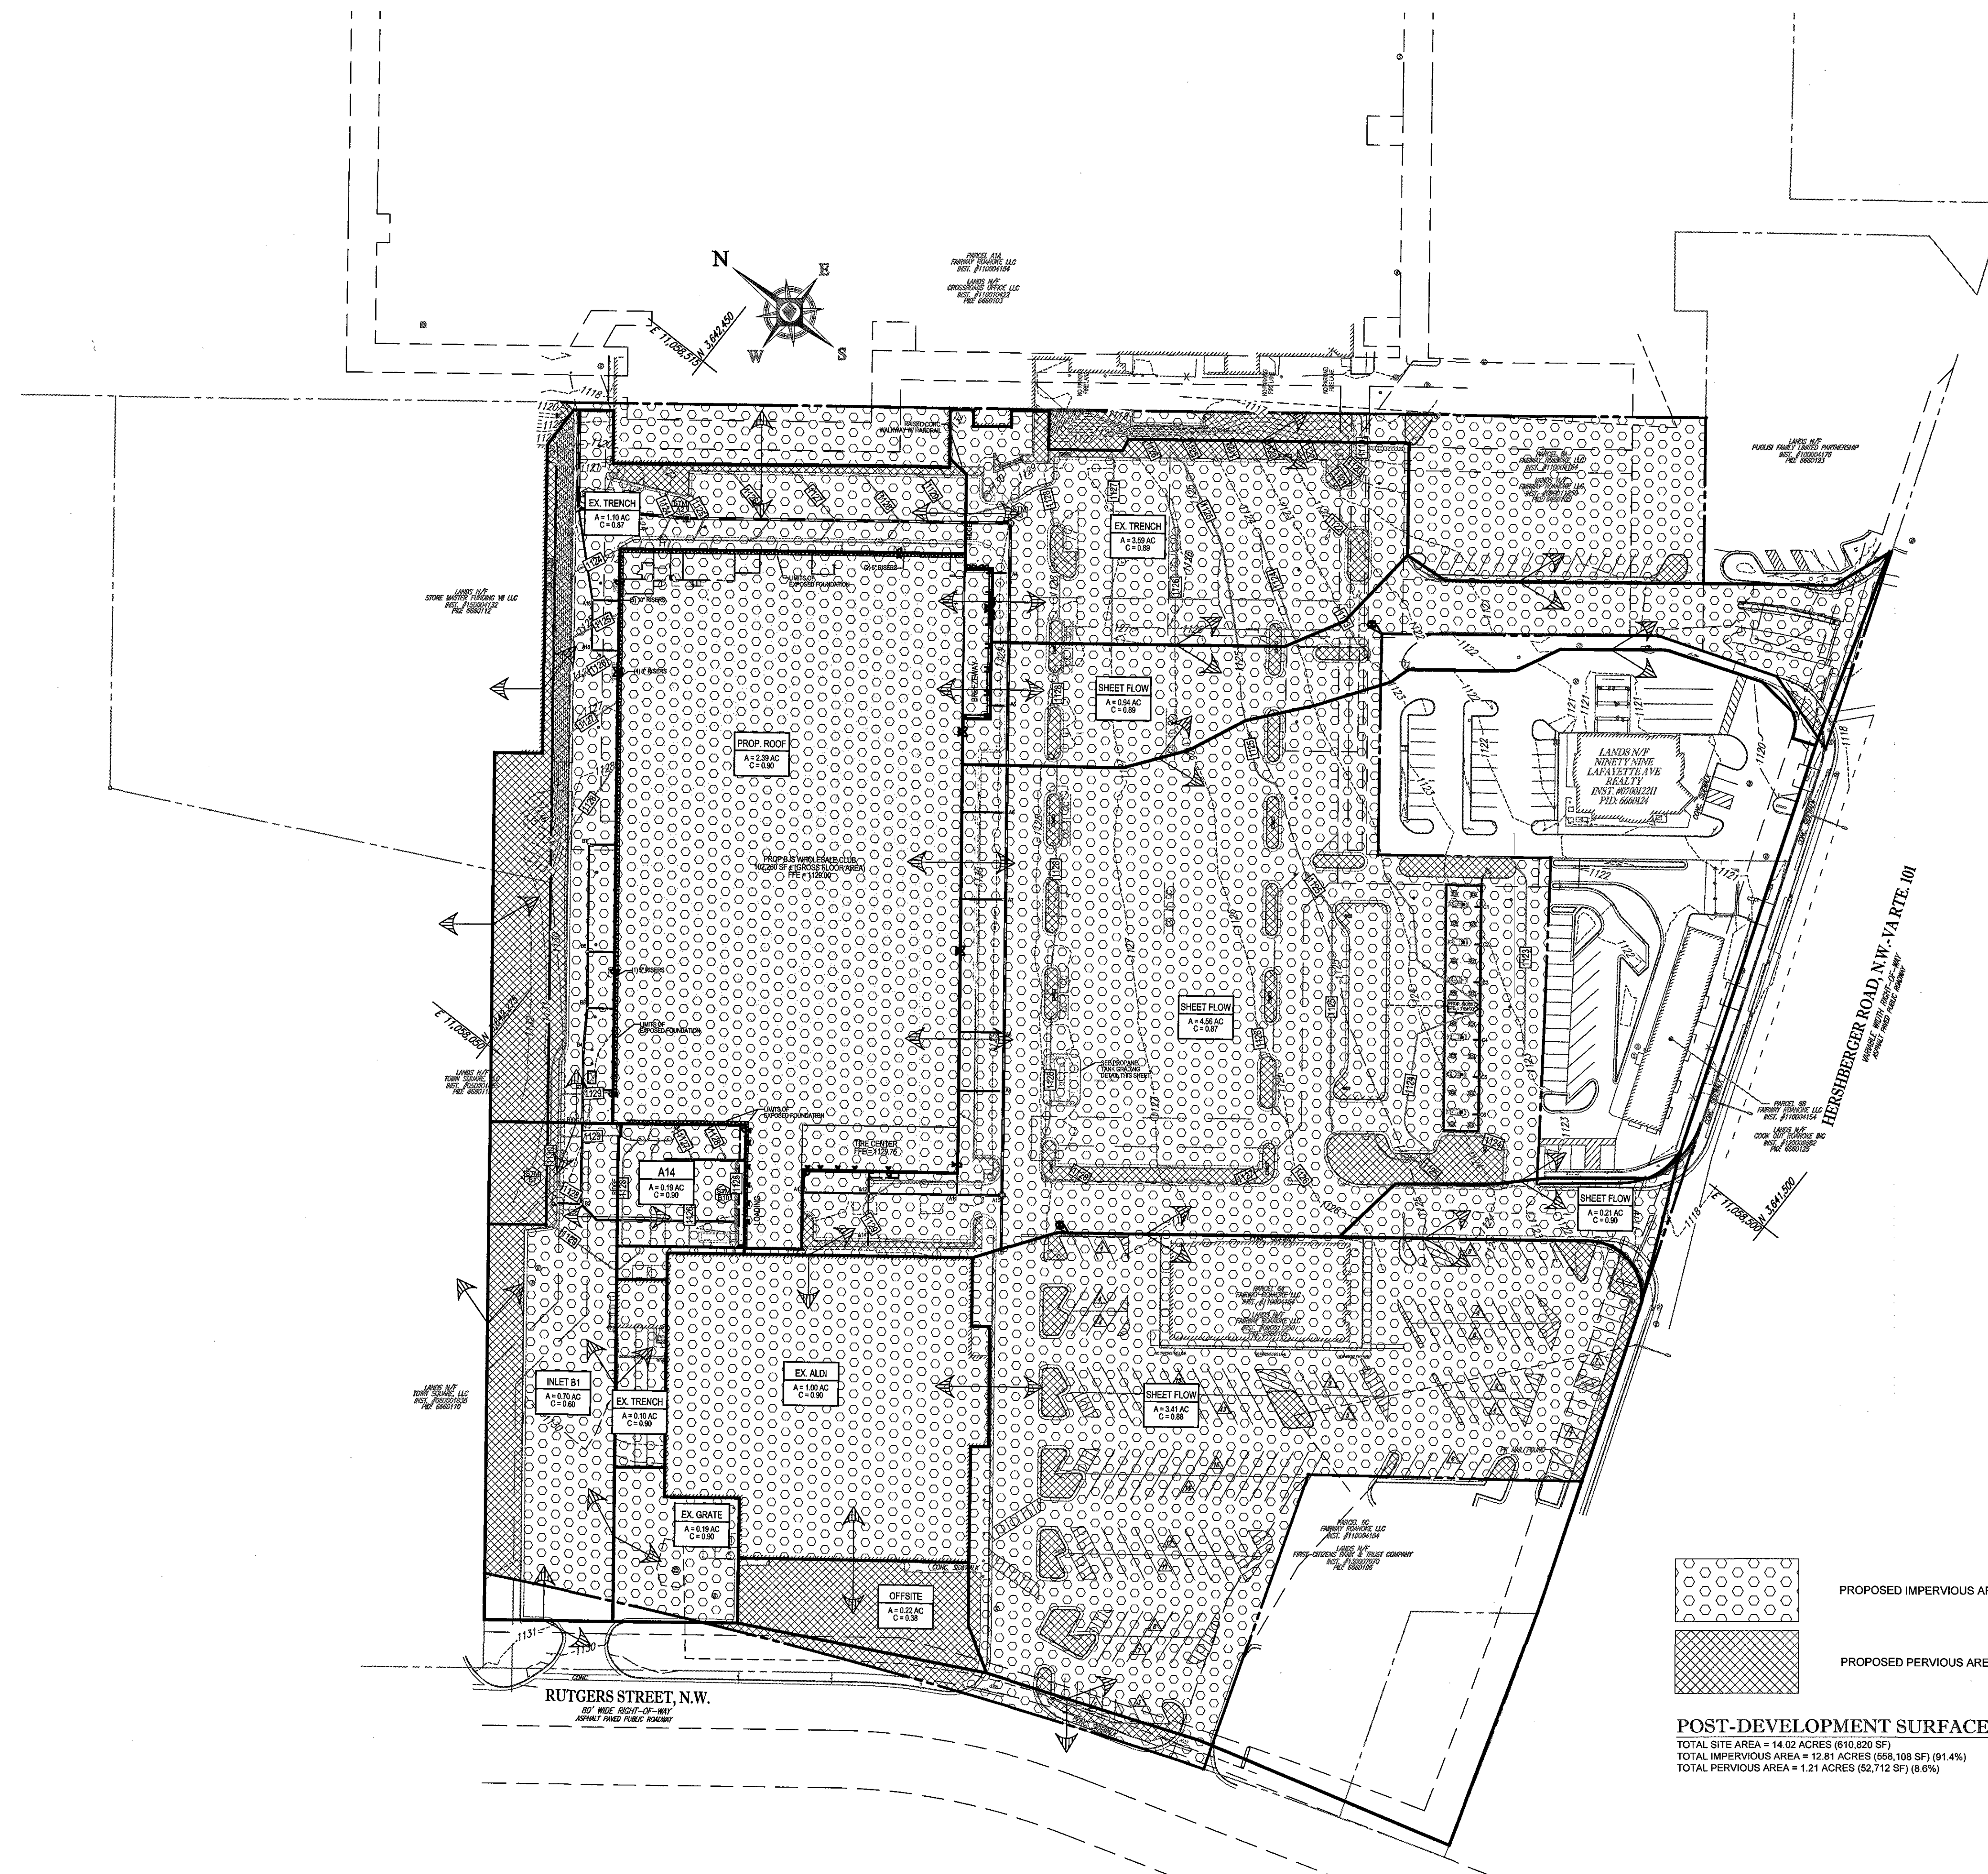

POST-DEVELOPMENT SURFACE CONDITIONS:
TOTAL SITE AREA = 14.02 ACRES (610,820 SF)
TOTAL IMPERVIOUS AREA = 12.81 ACRES (558,108 SF) (91.4%)
TOTAL PERVIOUS AREA = 1.21 ACRES (52,712 SF) (8.6%)

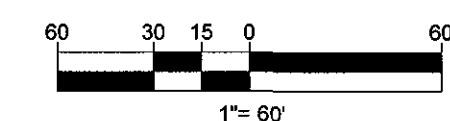

BOHLER ENGINEERING

SITE CIVIL AND CONSULTING ENGINEERING
LAND SURVEYING PROGRAM MANAGEMENT LANDSCAPE ARCHITECTURE
SUSTAINABLE DESIGN PERMITTING SERVICES TRANSPORTATION SERVICES

CHARLOTTE, NC
BALTIMORE, MD
BOSTON, MA
CHICAGO, IL
CINCINNATI, OH
COLUMBIA, SC
DENVER, CO
FORT LAUDERDALE, FL
HOUSTON, TX
INDIANAPOLIS, IN
JACKSONVILLE, FL
KANSAS CITY, MO
LOS ANGELES, CA
MEMPHIS, TN
MIAMI, FL
MINNEAPOLIS, MN
NEW YORK, NY
PHILADELPHIA, PA
PORTLAND, ME
SAN ANTONIO, TX
SAN FRANCISCO, CA
SEATTLE, WA
SPRINGFIELD, IL
TAMPA, FL
WASHINGTON, DC
WICHITA, KS
WILSON, NC

REVISIONS			
REV	DATE	COMMENT	BY
1	10/25/17	ADDRESS CITY COMMENTS	JOW

811

KNOW WHAT'S BELOW
ALWAYS CALL 811
BEFORE YOU DIG

It's fast. It's free. It's the law.

NOT APPROVED FOR
CONSTRUCTION

PROJECT No.: V172047
DRAWN BY: DSH
CHECKED BY: JOW
DATE: 9/12/17
SCALE: AS NOTED
CAD I.D.: SW1

PROJECT:
**COMPREHENSIVE
DEVELOPMENT
PLAN**

FOR
B's
WHOLESALE CLUB
LOCATION OF SITE
1419 HERSHBERGER ROAD
CITY OF ROANOKE, VIRGINIA

BOHLER ENGINEERING

28 BLACKWELL PARK LANE, SUITE 201
WARRENTON, VIRGINIA 20186
Phone: (540) 349-4500
Fax: (540) 349-0321
VA@BohlerEng.com

JOHN C. WRIGHT
JOHN C. WRIGHT
Lic. No. 046960
10/25/17
PROFESSIONAL ENGINEER

SHEET TITLE:
**POST
DEVELOPMENT
DRAINAGE MAP**

SHEET NUMBER:
C-506