


SITE UTILITIES LEGEND

- SAN ——— EXISTING SANITARY SEWER LINE
Ⓢ ——— EXISTING SANITARY MANHOLE
————— EXISTING STORM SEWER LINE
Ⓢ ——— EXISTING STORM MANHOLE
— GAS ——— EXISTING GAS LINE
— OHW ——— EXISTING OVERHEAD POWER LINE
⌚ ——— EXISTING UTILITY POLE
⊕ ——— EXISTING YARD HYDRANT
⌂ ——— EXISTING YARD LIGHT
Ⓜ ——— EXISTING WATER METER
Ⓜ ——— EXISTING WATER MANHOLE

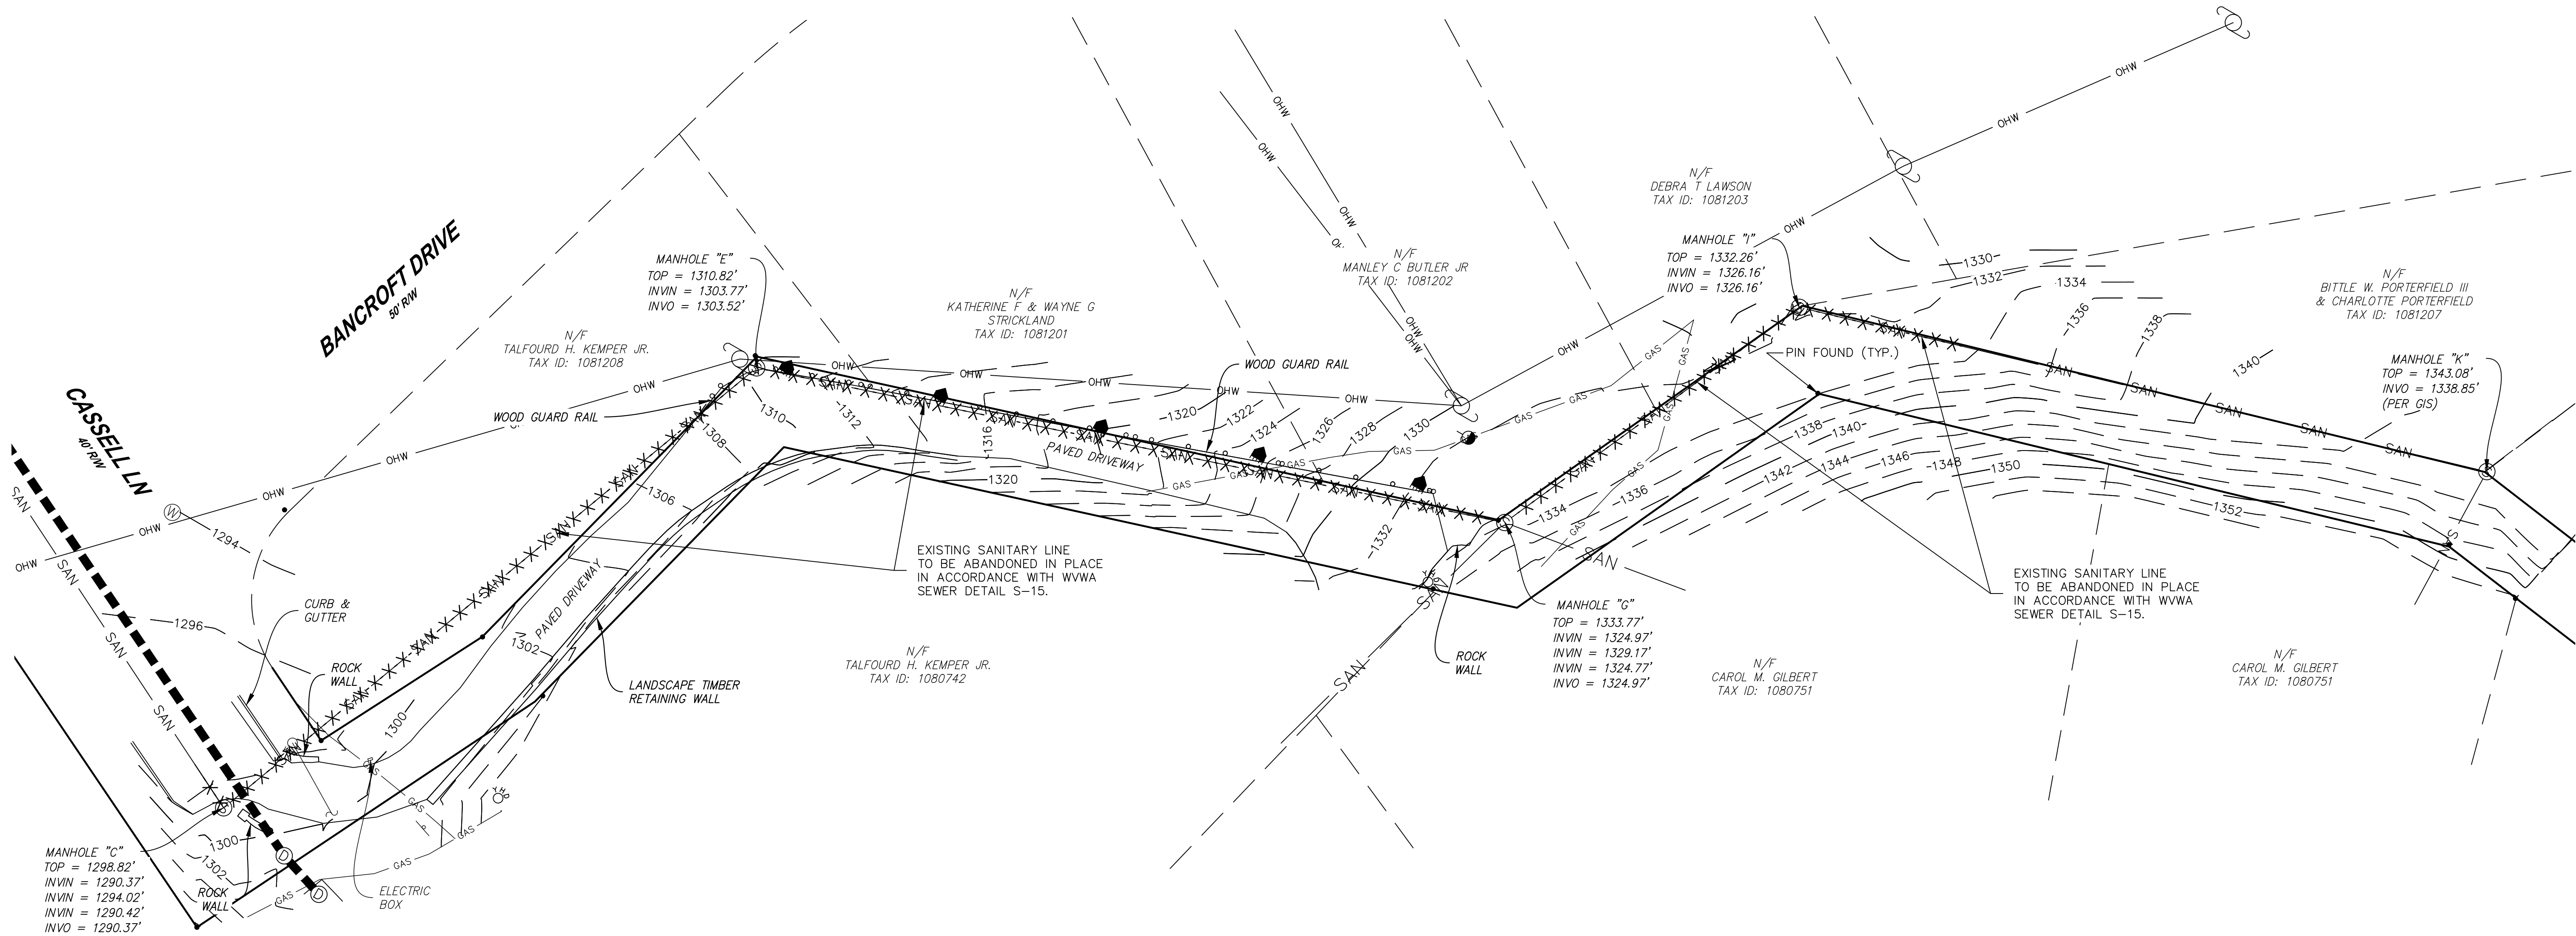

Bancroft San Sewer Replacement
for Western Virginia Water Authority

City of Roanoke, Virginia

REVISIONS:

WVWA Comments
06-14-19
Adjust Manhole Locations
07-02-19

DESIGNED BY: JLK
DRAWN BY: JLK
CHECKED BY: SLR

DATE:
14 May 2019
SHEET TITLE:
EXISTING
CONDITIONS
SCALE:
1" = 20'
SHEET NO.

C02