


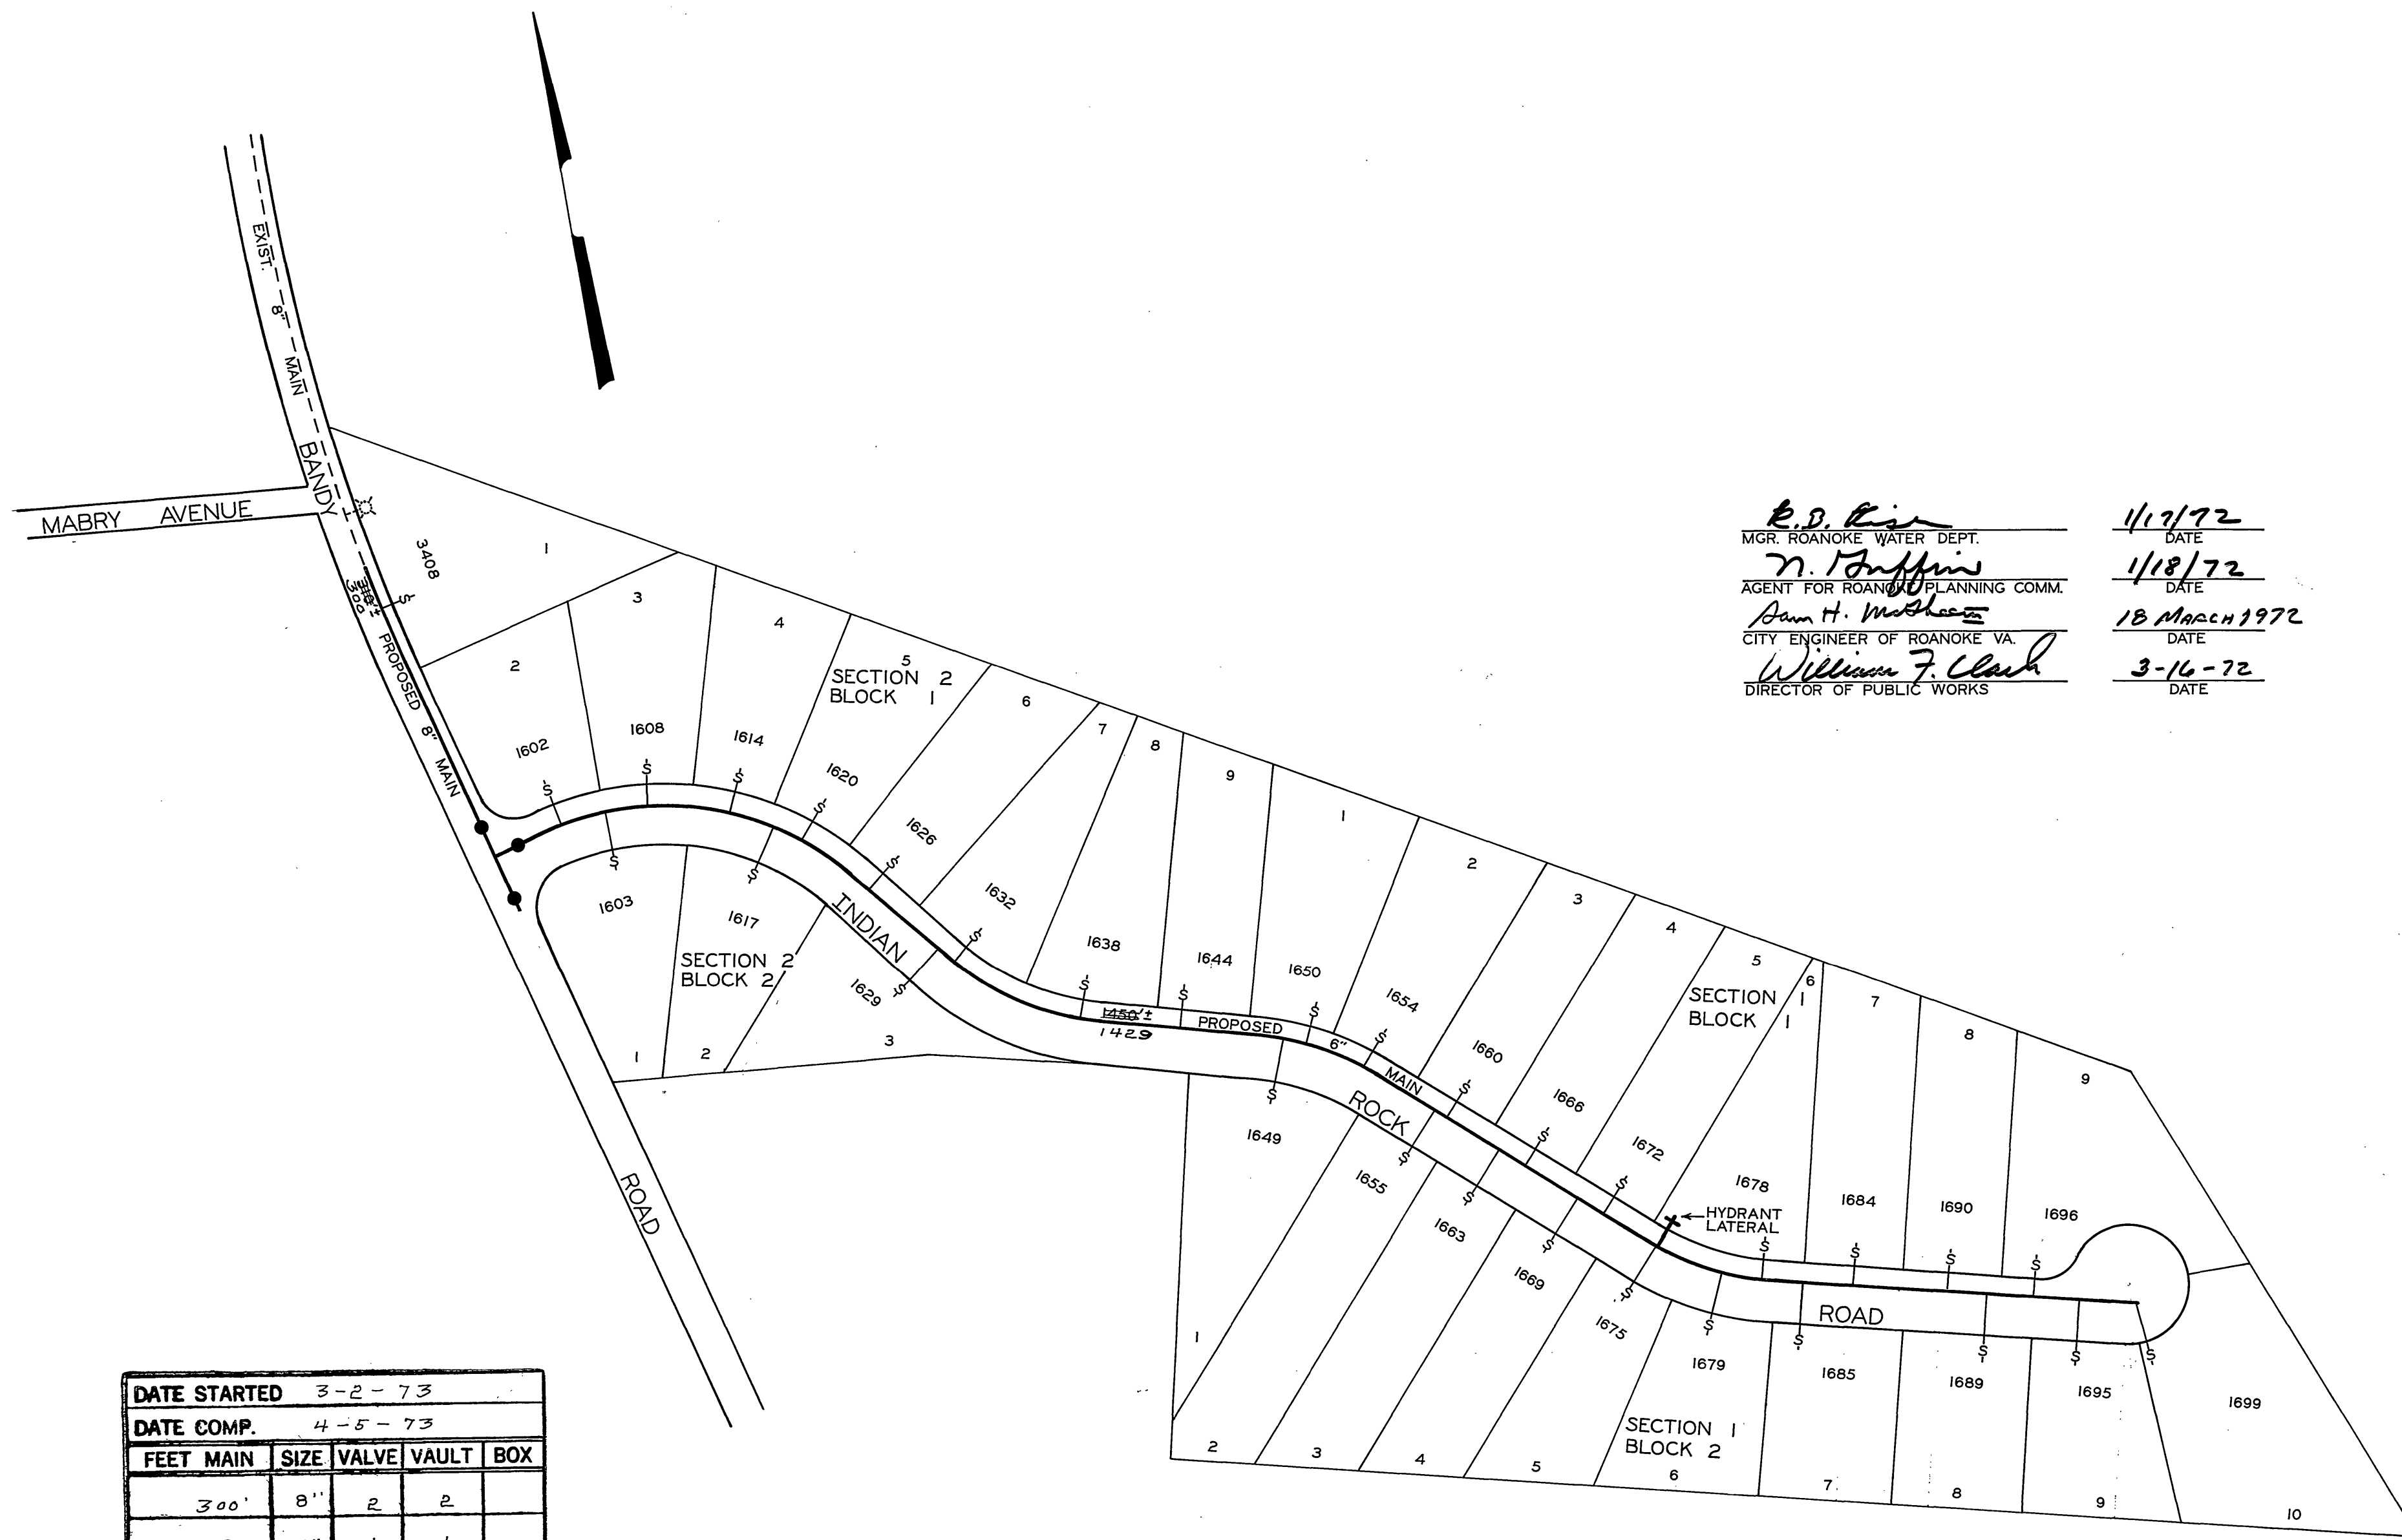

E.D. Kiser
MGR. ROANOKE WATER DEPT.
N. Buffin
AGENT FOR ROANOKE PLANNING COMM.
Sam H. Moshier
CITY ENGINEER OF ROANOKE VA.
William F. Clark
DIRECTOR OF PUBLIC WORKS

1/17/72
DATE
1/18/72
DATE
18 MARCH 1972
DATE
3-16-72
DATE

DATE STARTED 3-2-73				
DATE COMP. 4-5-73				
FEET MAIN	SIZE	VALVE	VAULT	BOX
300'	8"	2	2	
1429	6"	1	1	
F. H. COMP.				
F. H. STUB ONLY				
SERV. INS. BY: H.J. CONNER				
MAINS INS. BY: H.J. CONNER				
NO. 3/4" SERV. INS. 31				
CITY OR CO. COUNTY				
DEPT. INSP. J.E. PAGANS				

WATER DEPARTMENT
CITY OF ROANOKE, VA.
INDIAN ROCK ROAD S.E.
SCALE - 1" = 100'
DRAWN BY C.A.H. JAN. 17, 1972