
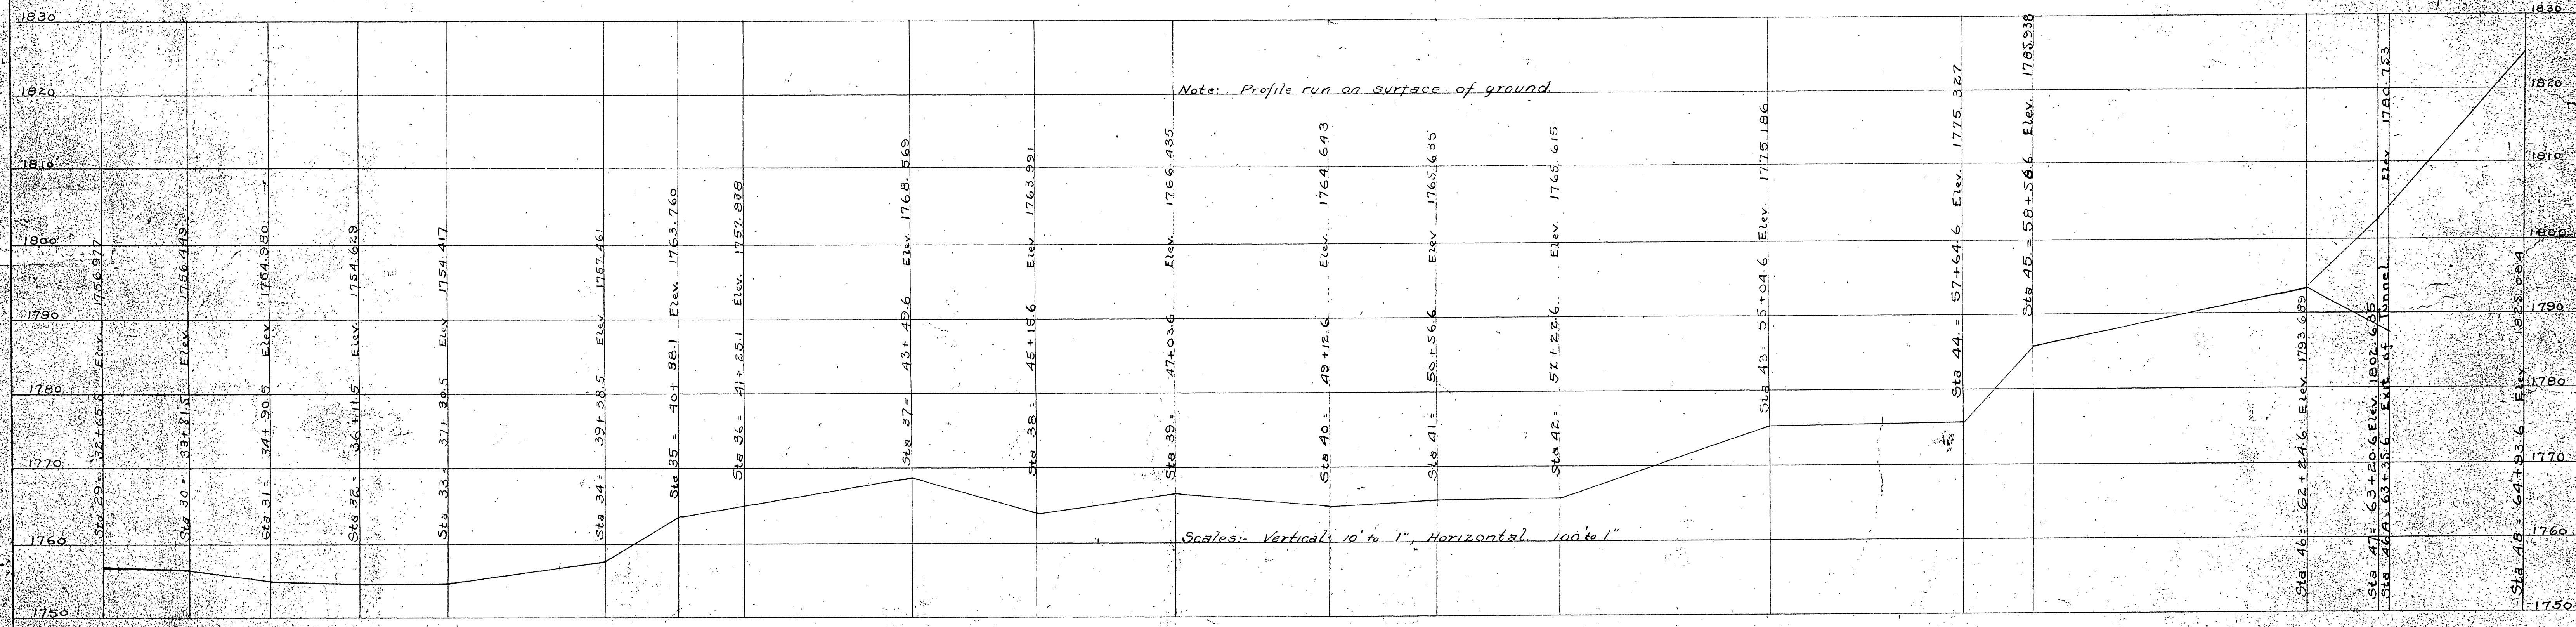


EPI-H

EPI-H

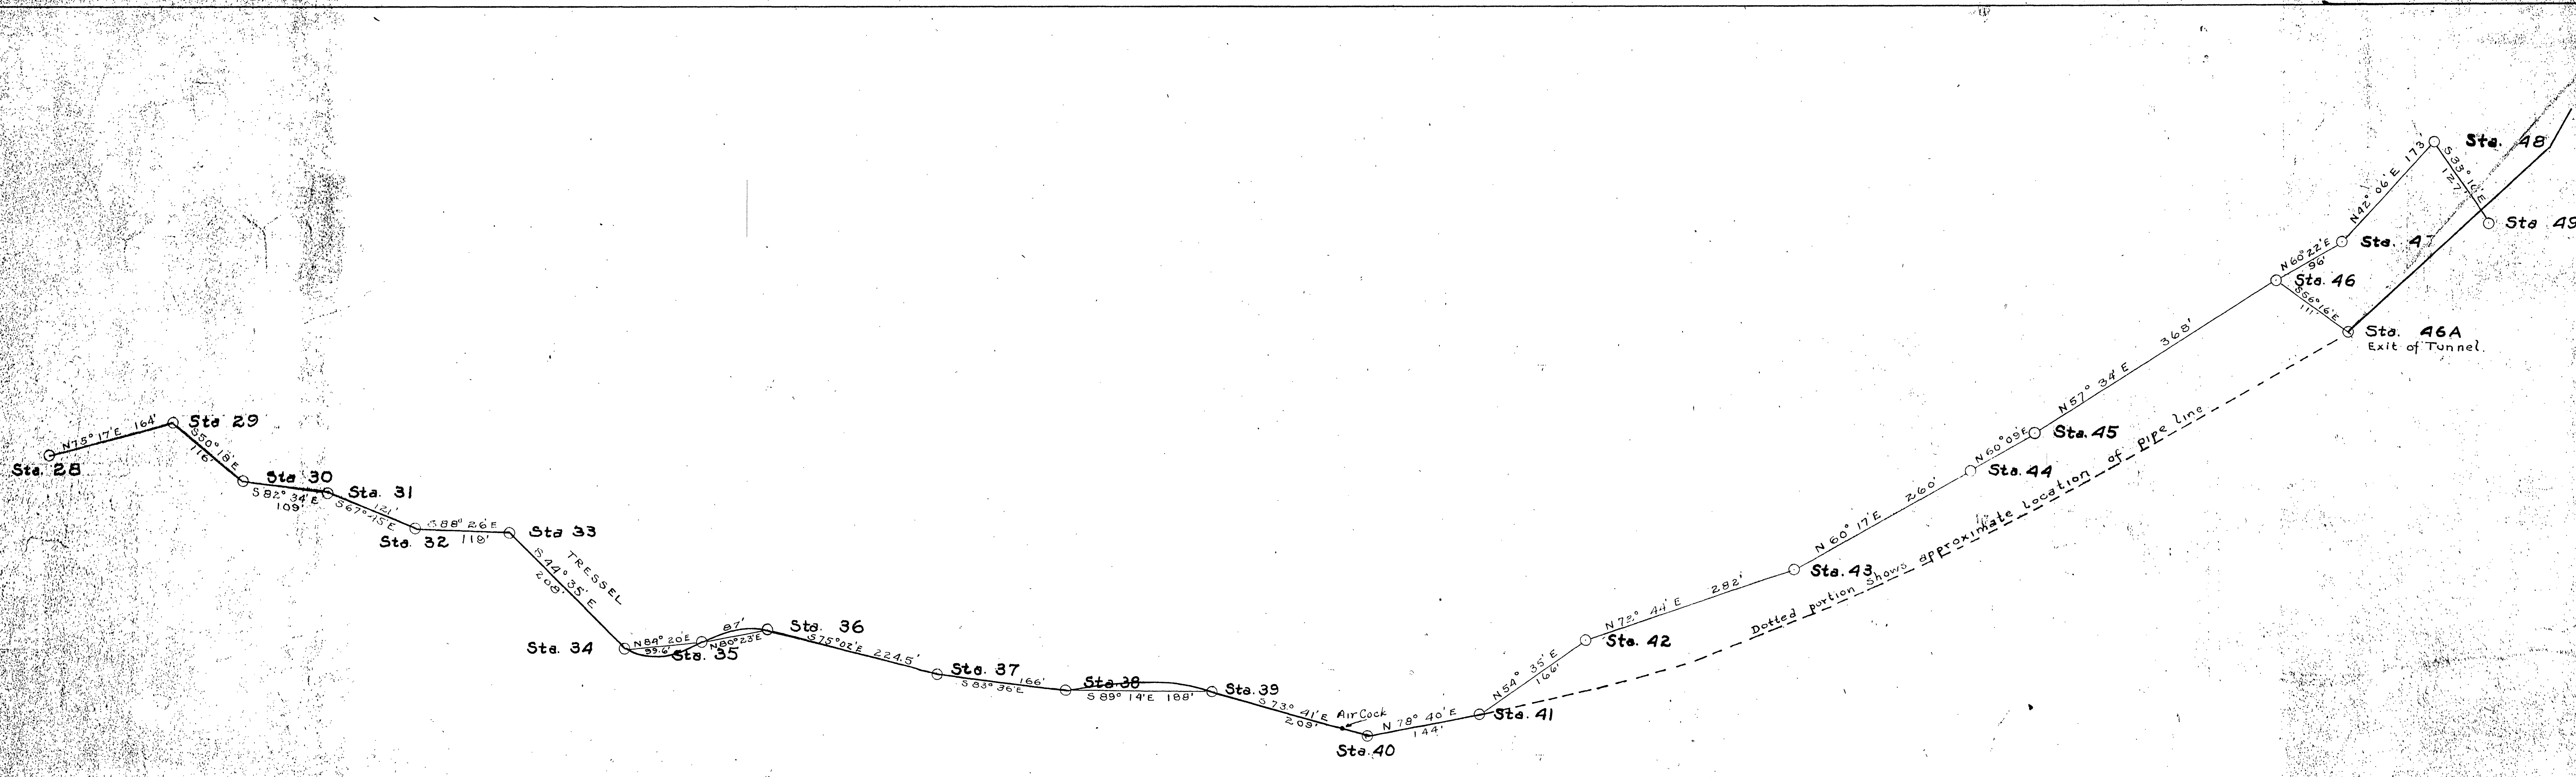

Note: Profile run on surface of ground

Scales: Vertical 10' to 1" Horizontal 100' to 1"

F3-03
118

SECTION 2

8" GRAVITY SUPPLY MAIN
FROM BEAVER DAM TO
FALLING CREEK RESERVOIR
VINTON-ROANOKE WATER CO.
ROANOKE VIRGINIA
SCALE 100' = 1" DATE 10-6-18
DRAWN BY [Signature] ISSUED [Signature]