
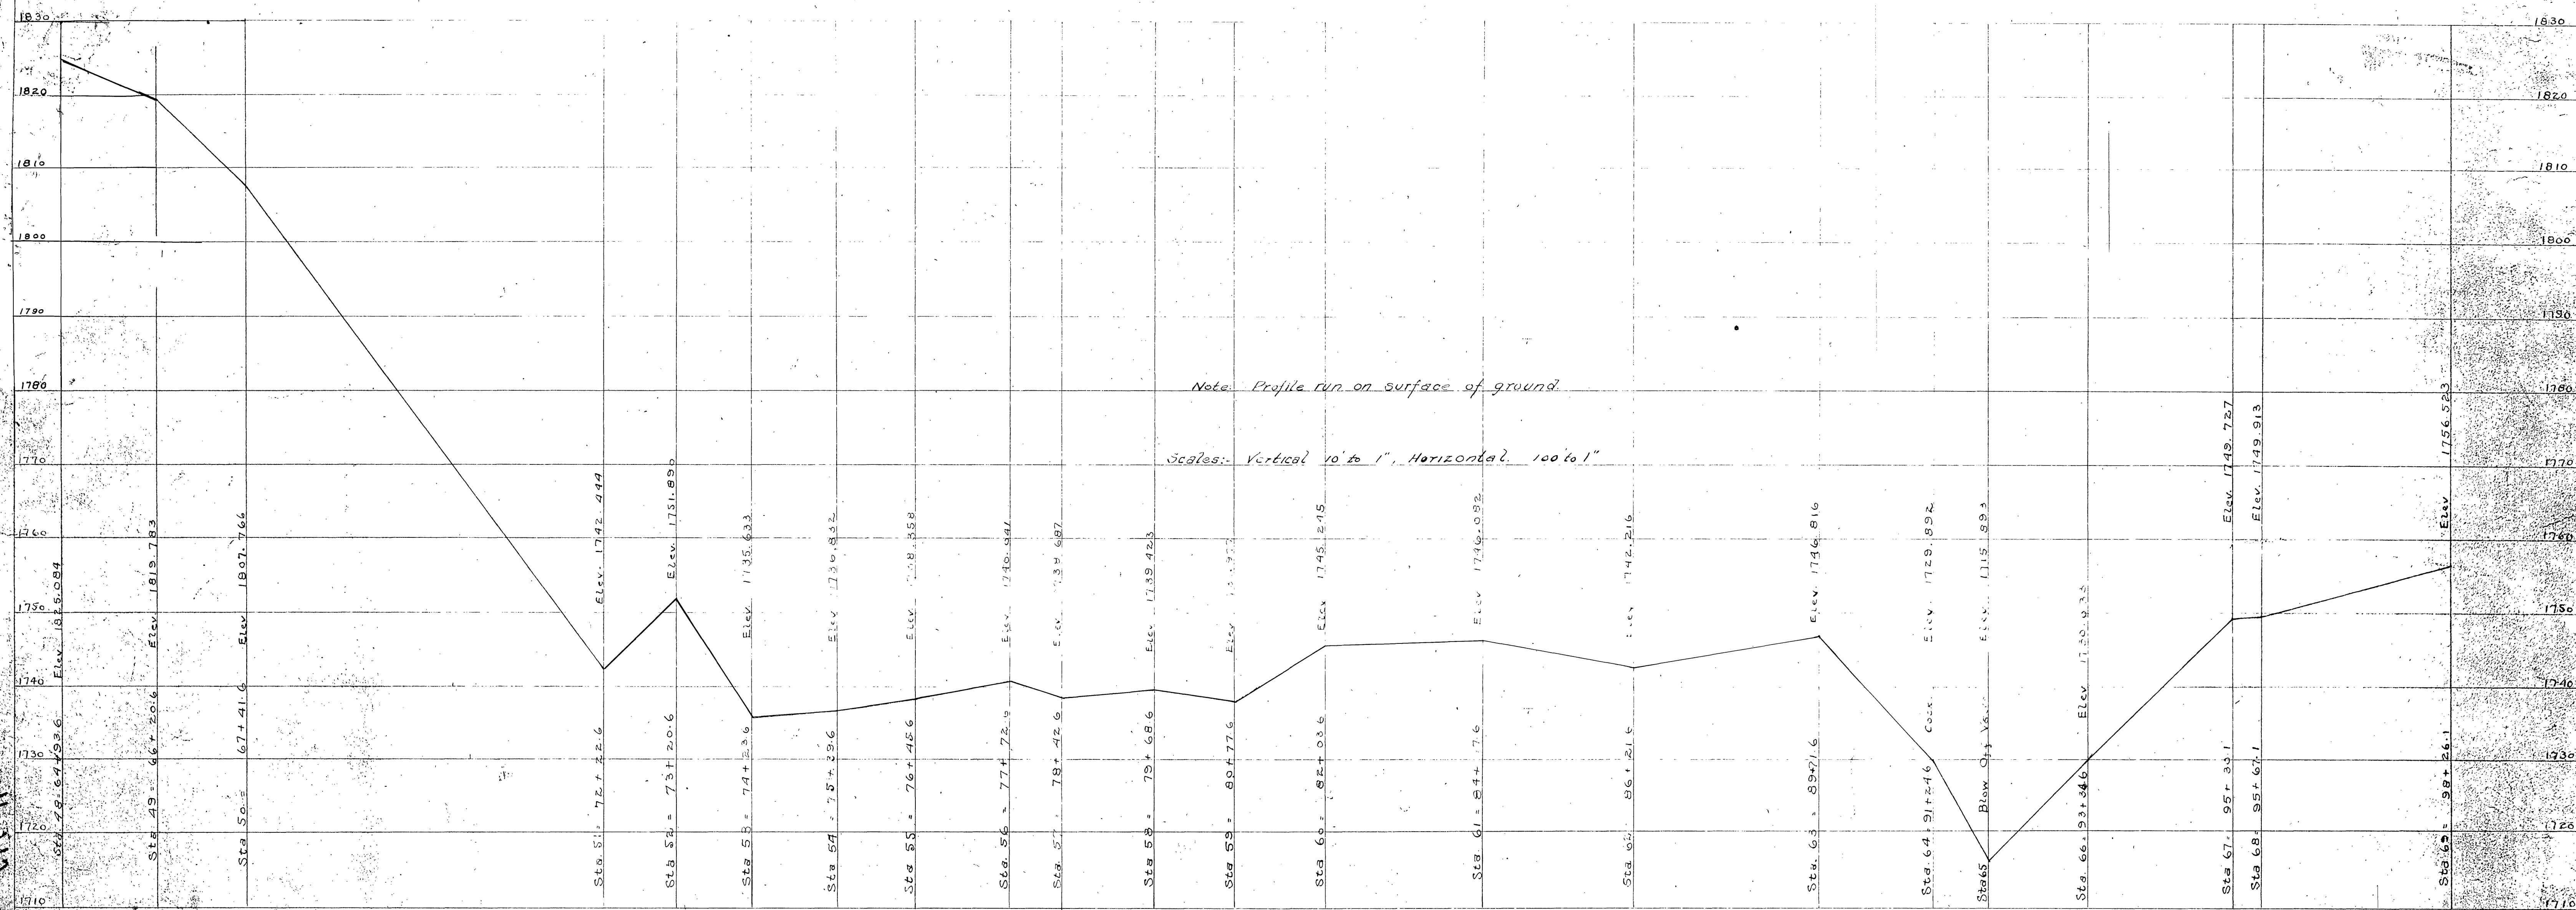


CPI-

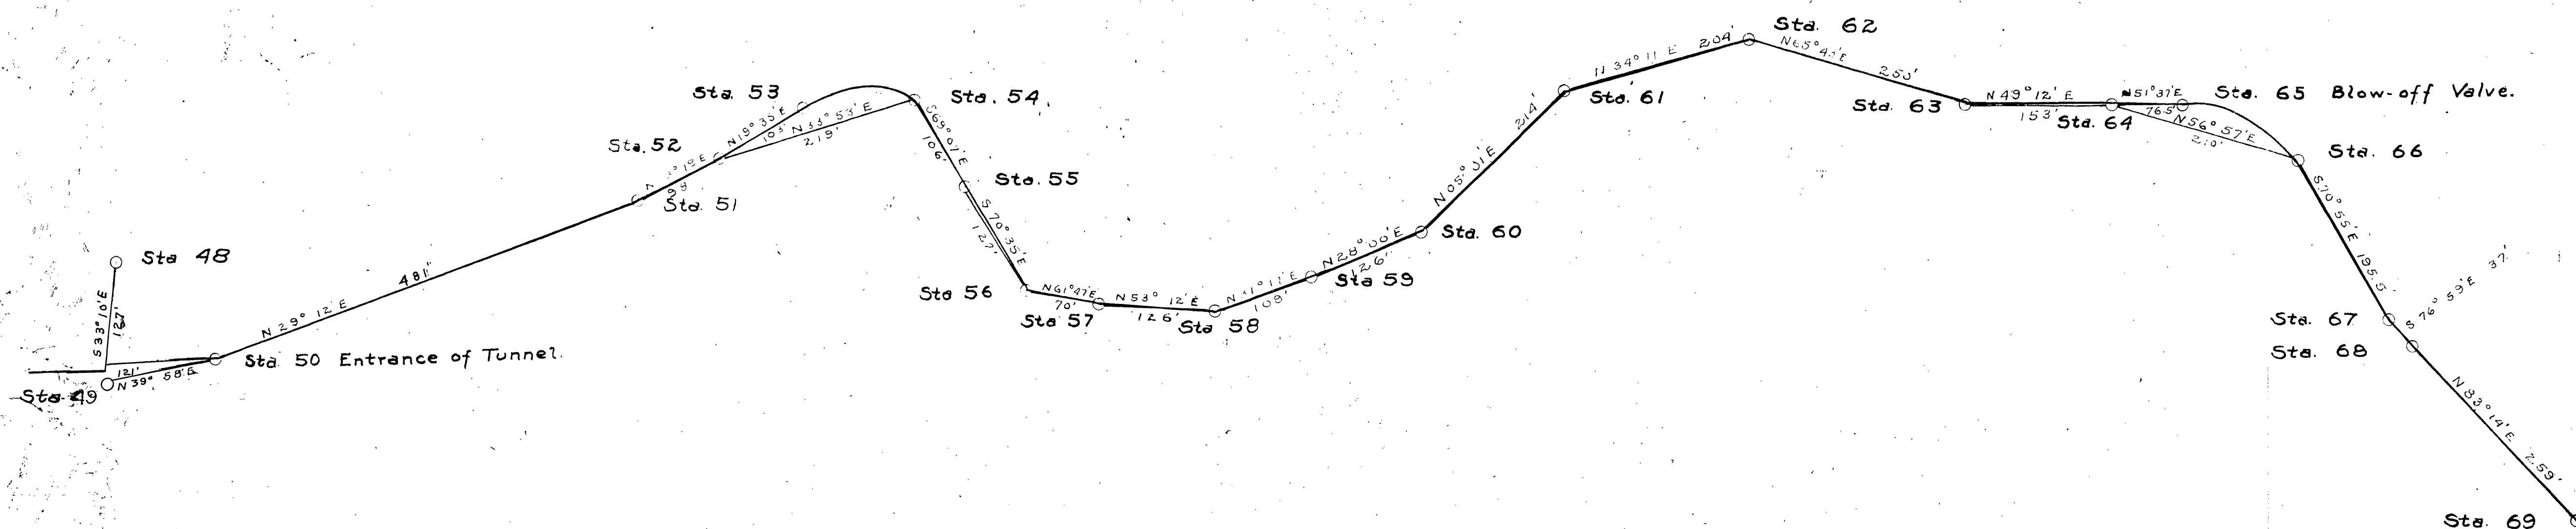

F3-D3
118

SECTION 3

8" GRAVITY SUPPLY MAIN
FROM BEAVER DAM TO
FALLING CREEK RESERVOIR
VINTON-ROANOKE WATER CO.
ROANOKE, VIRGINIA
SCALE 100' = 1" DATE 10-7-15
DRAWN BY TRACED BY ISSUED BY