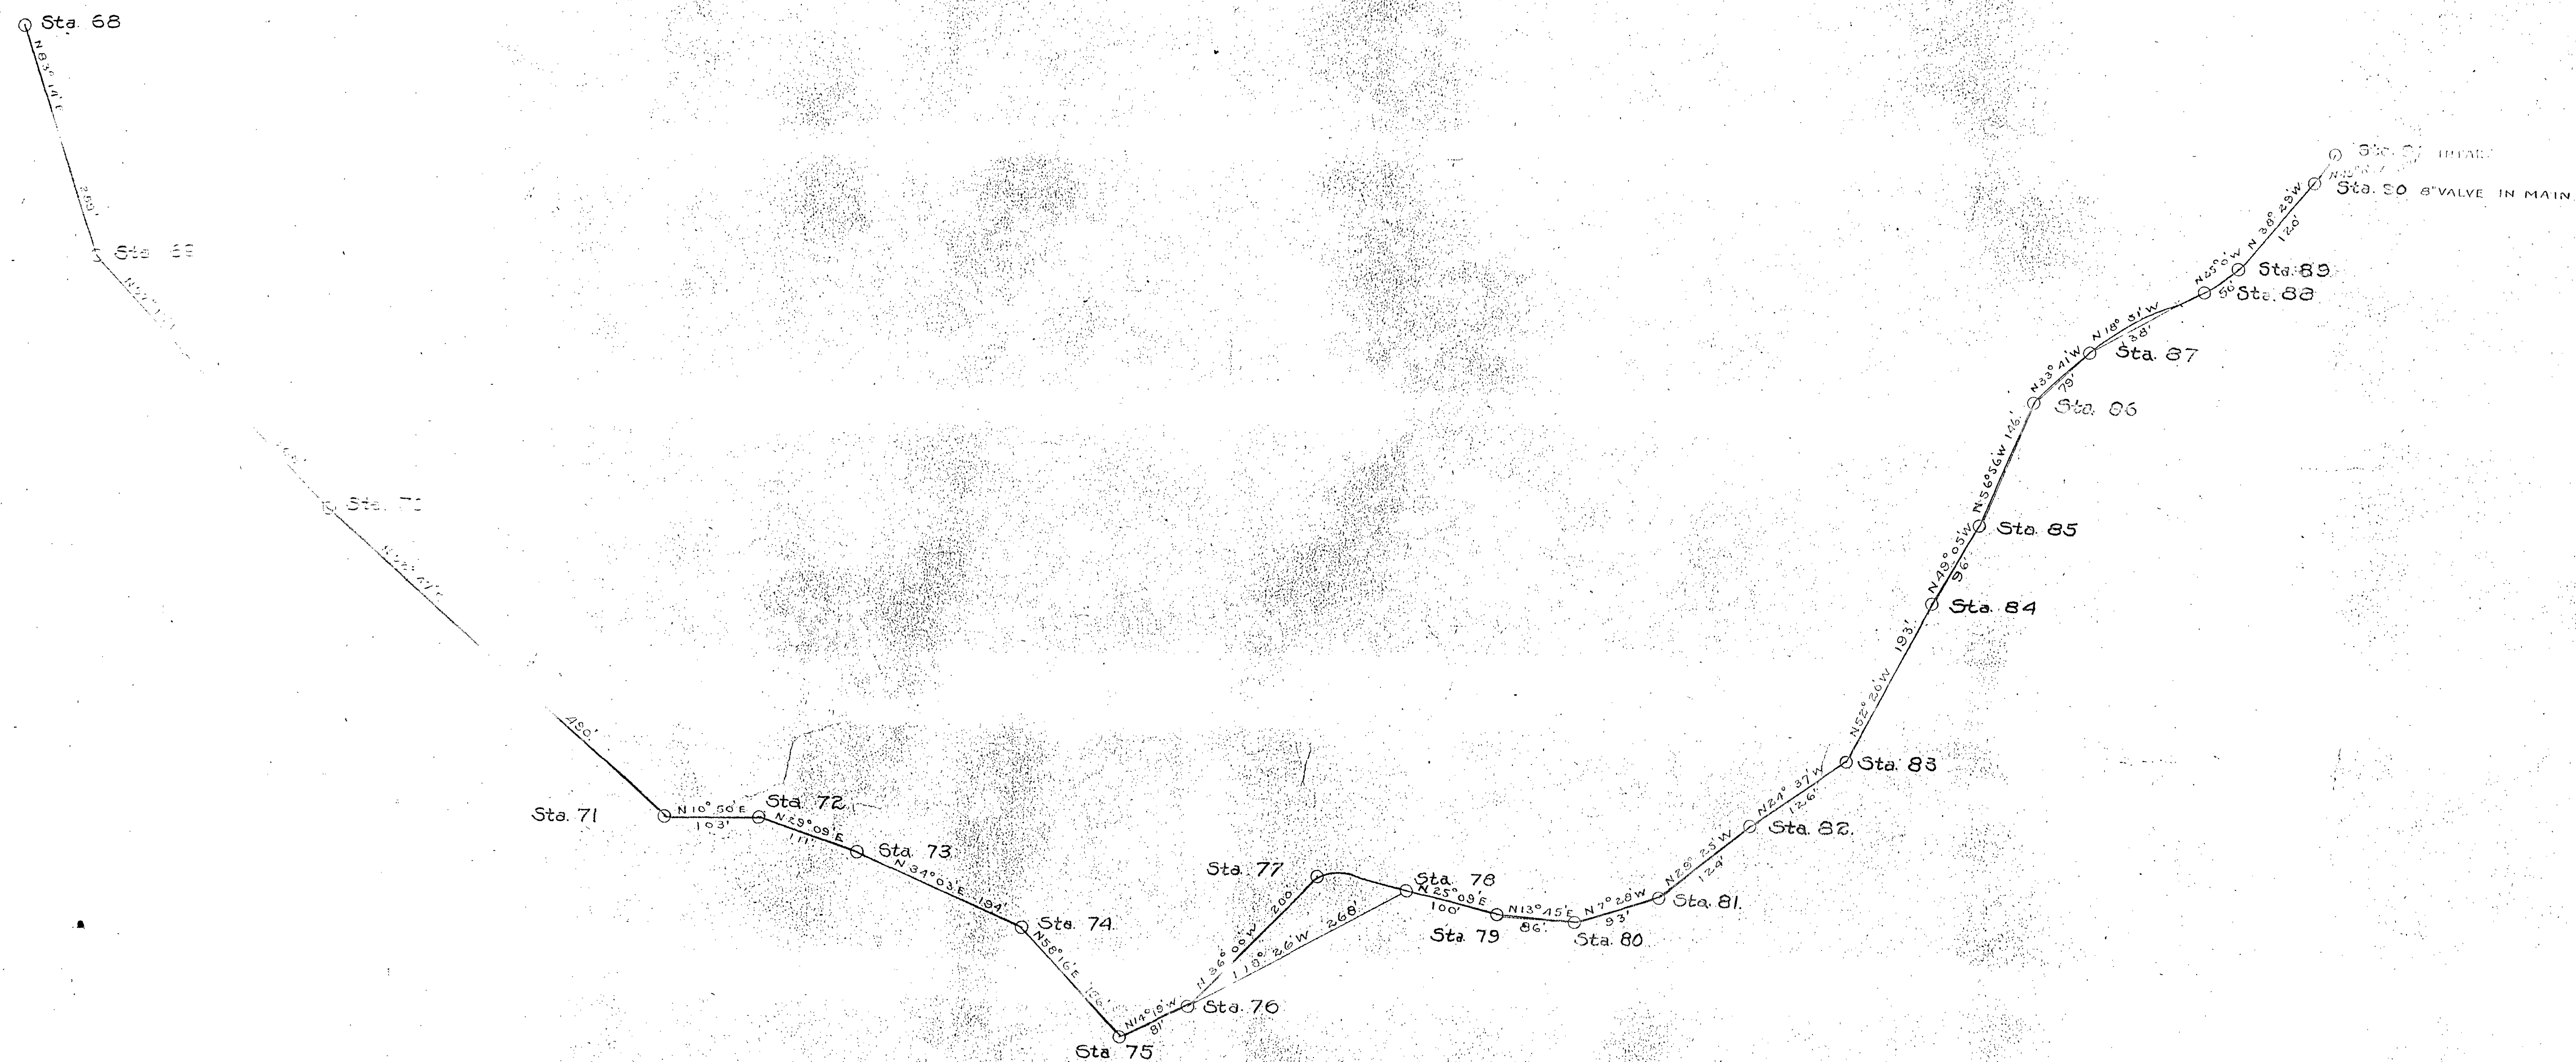


Scales-Vertical 10'-1" Horizontal 100'-1"

F3-D3
118

SECTION 4

GRAVITY SUPPLY
FROM BLAVER DAM
FALLING CREEK RES.
VINTON-ROANOKE WA
ROANOKE, VI
SCALE 100'-1" DATE
DRAWN BY DATE ISSUED
TRACED BY