
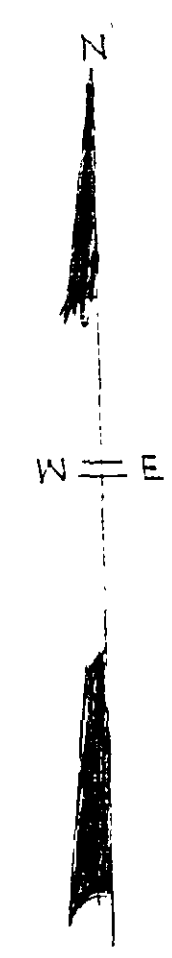


PLAN
SURVEYED BY G.A.D. DATE 10-11-55
PLOTTED BY R.C.W. DATE 10-15-55
NOTE BOOK NO. 1
ALIGNMENT CHECKED BY R.C.W.
RT. OF WAY CHECKED BY R.C.W.

PROFILE
SURVEYED BY G.A.D. DATE 10-11-55
PLOTTED BY R.C.W. DATE 10-15-55
NOTE BOOK NO. 1
GRADES CHECKED BY R.C.W.
STRUCTURE NOTATIONS BY R.C.W.

ADJOINING MAP OF WINDSOR LAKE

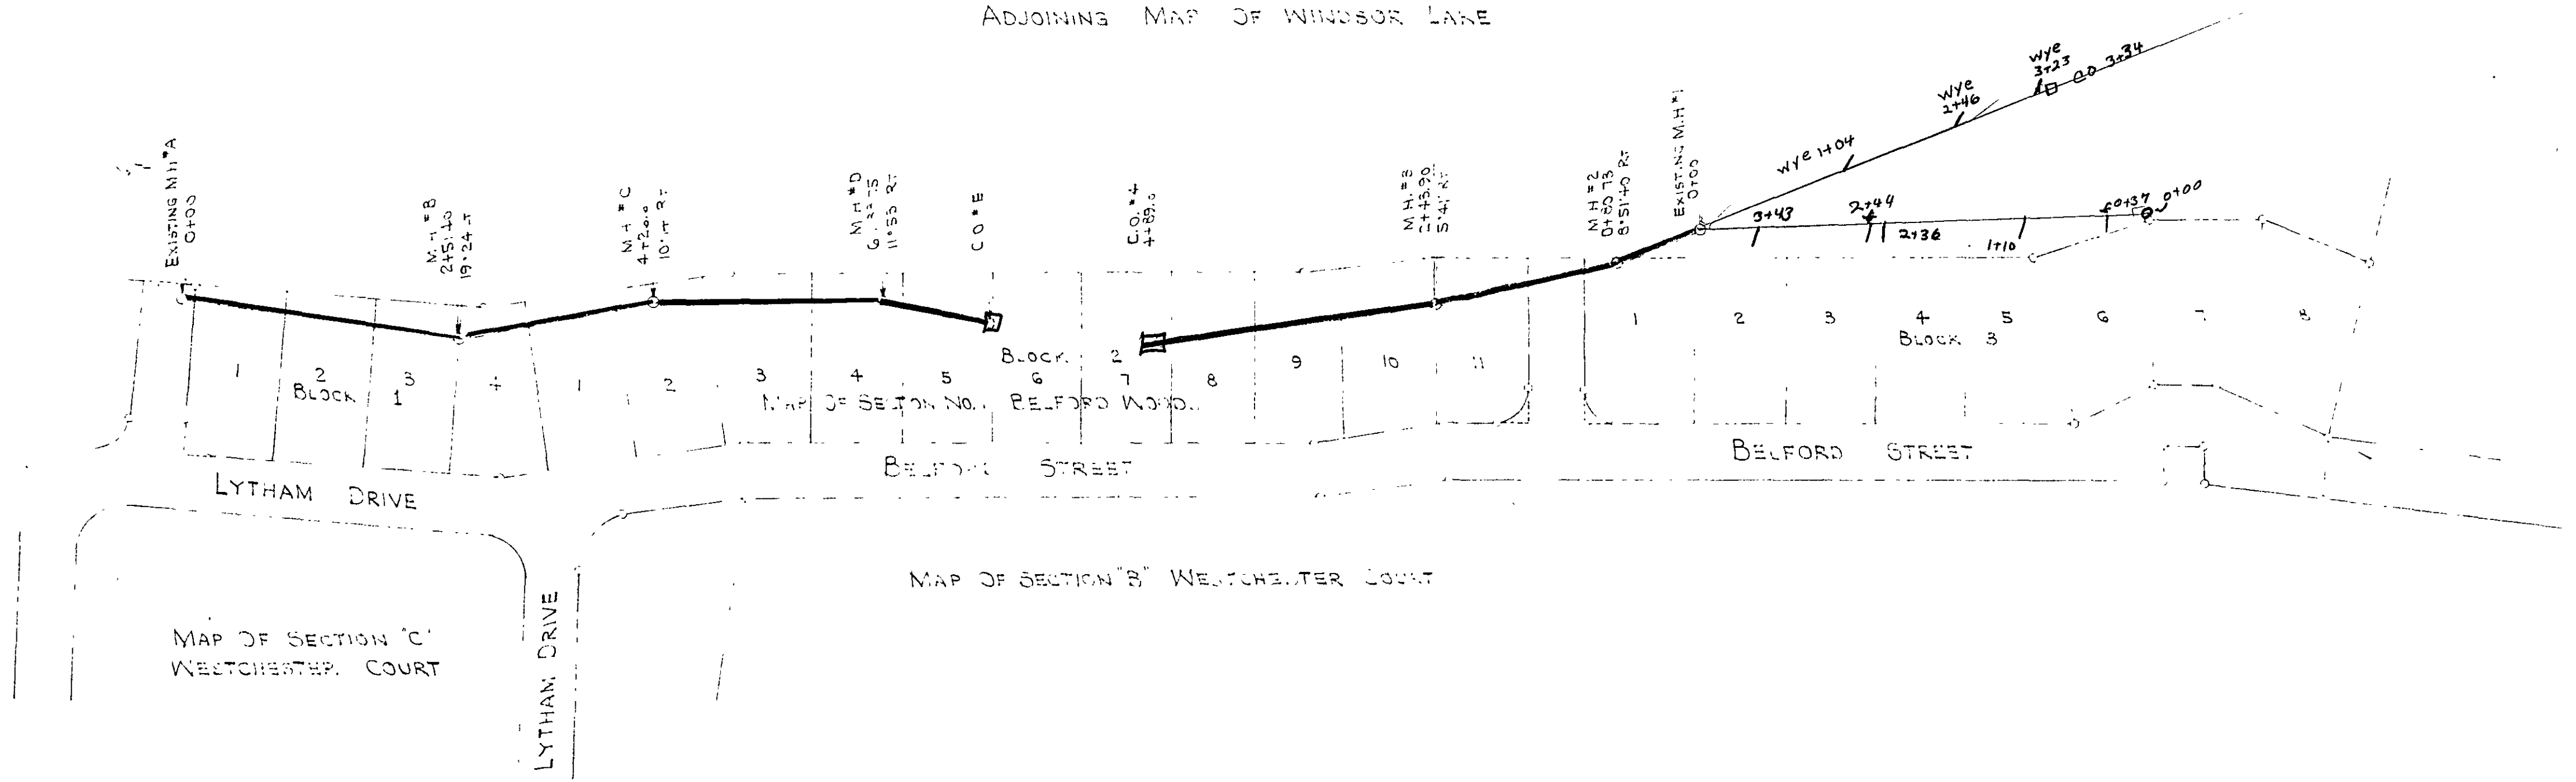

PLAN
MADE FOR
ROANOKE COUNTY SANITATION AUTHORITY
SHOWING PROPOSED SANITARY SEWER IN MAP OF BELFORD WOODS
ROANOKE COUNTY, VIRGINIA
BY: R.E. ROBERTSON & R.C. WEEKS
STATE CERTIFIED LAND SURVEYORS
DATE: OCT. 18, 1965
SCALE: AS NOTED

PLAN SCALE: 1" = 100'



BELFORD WOODS