


PLAN	DATE	BY	REV.	DATE
DESIGNED	5-22-61	J.M.S.		
PLOTTED				
NOTE BOOK				
NO. 130-58				

PROFILE	DATE	BY	REV.	DATE
DESIGNED	5-22-61	J.M.S.		
PLOTTED				
NOTE BOOK				
NO. 130-58				

Notes: St. Section Belle Ave., N.E.
8" Curb & Gutter reqd.
between Mecca St. and Corp. Limit
= Std Sect. of C. of Roanoke
by C.O.M. San Approved

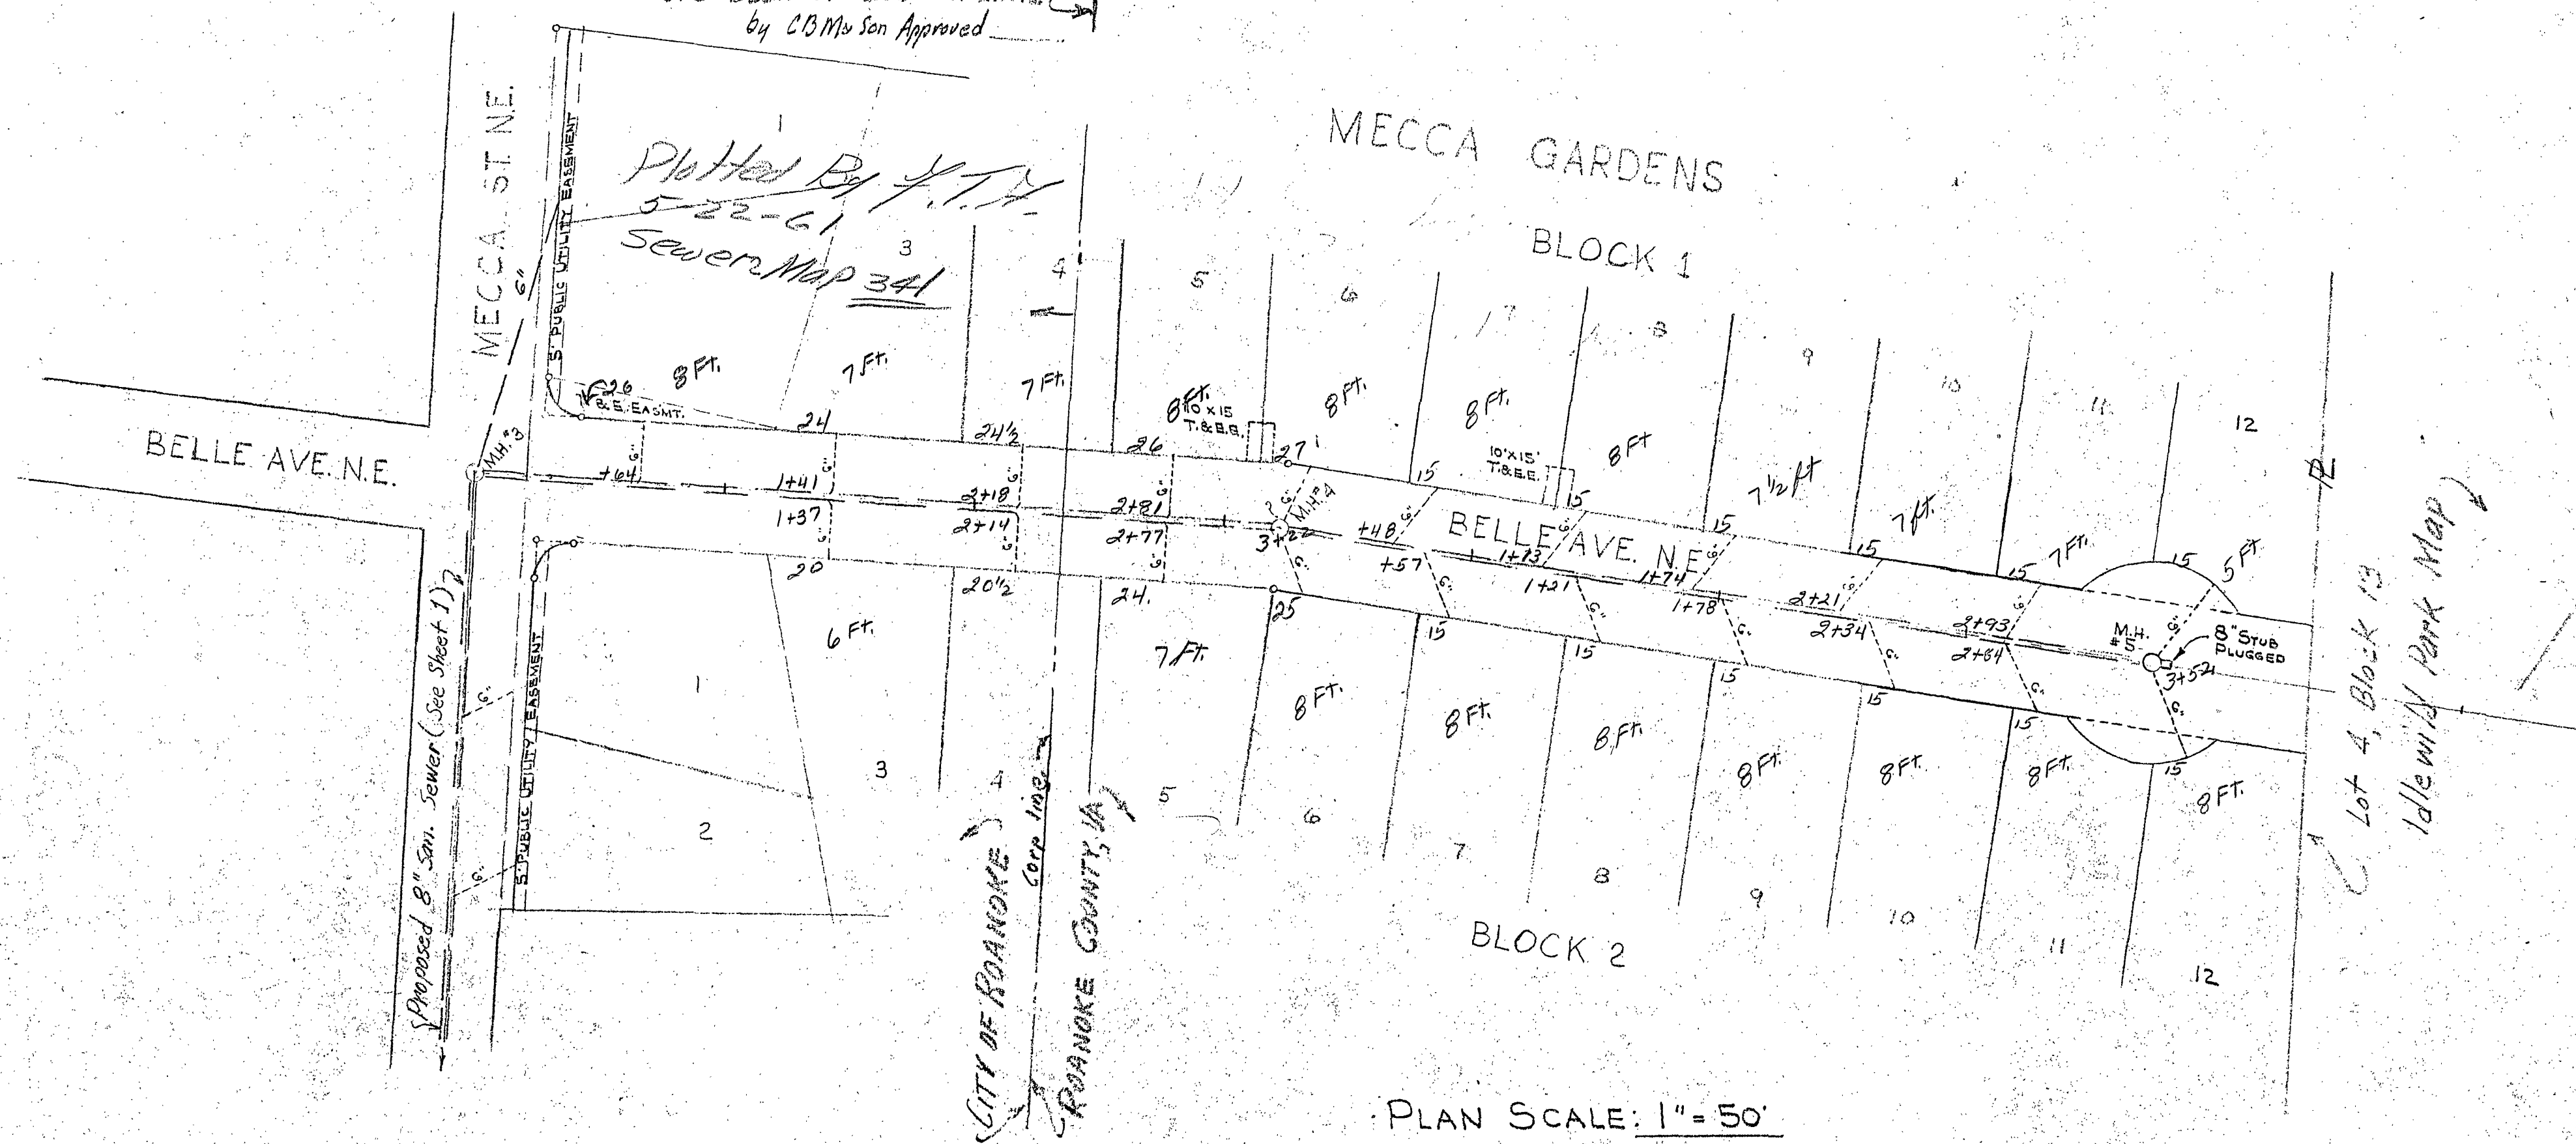


PROFILE SCALE: 1" = 50' HORIZONTAL
1" = 5' VERTICAL

PROFILE OF BELLE AVE., N.E.

← WEST

EAST →

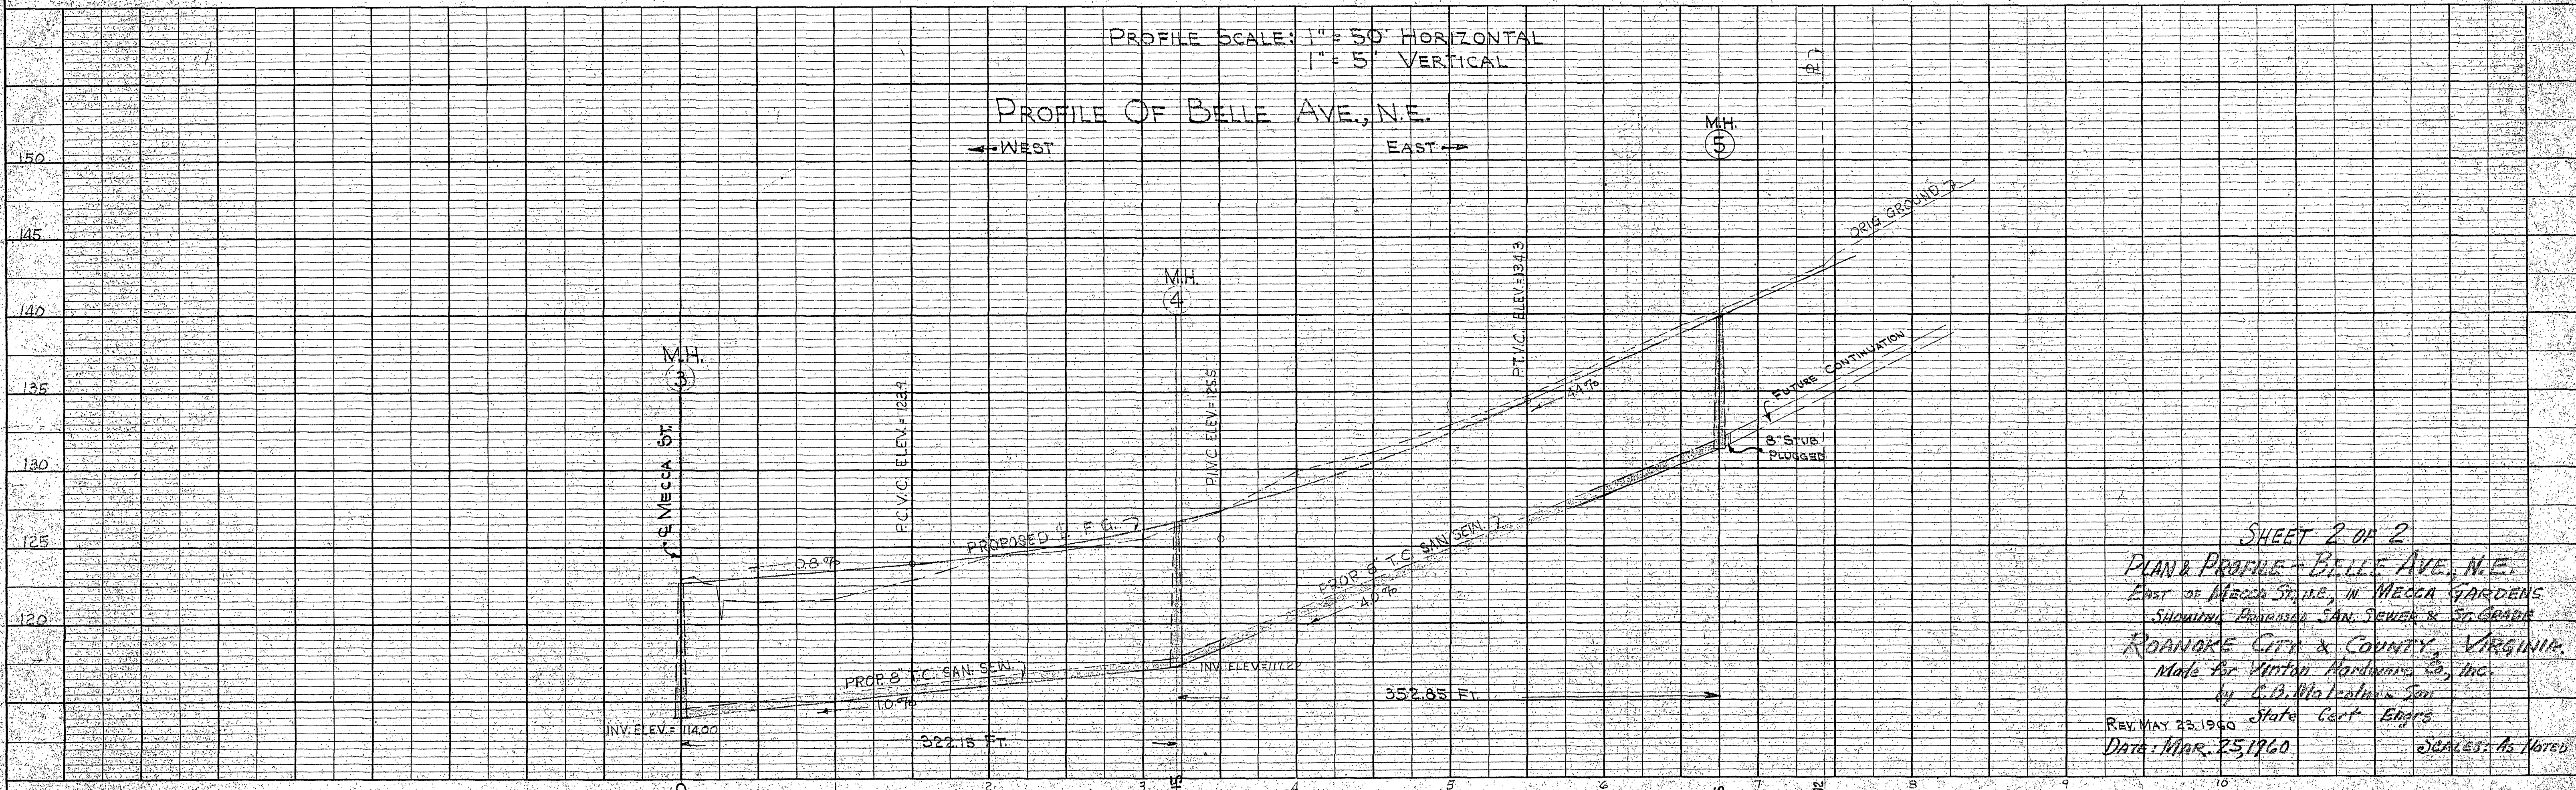

SHEET 2 OF 2
PLAN & PROFILE - BELLE AVE., N.E.
East of Mecca St., N.E., in MECCA GARDENS
Showing PROPOSED SAN SEWER & ST. GRADE
ROANOKE CITY & COUNTY, VIRGINIA
Made for Vinton Hardware Co., Inc.
by C.D. McIntosh, Jr.
State Cert. Engrs
REV. MAY 23, 1960
Date: MAR. 25, 1960
SCALES: As Noted