


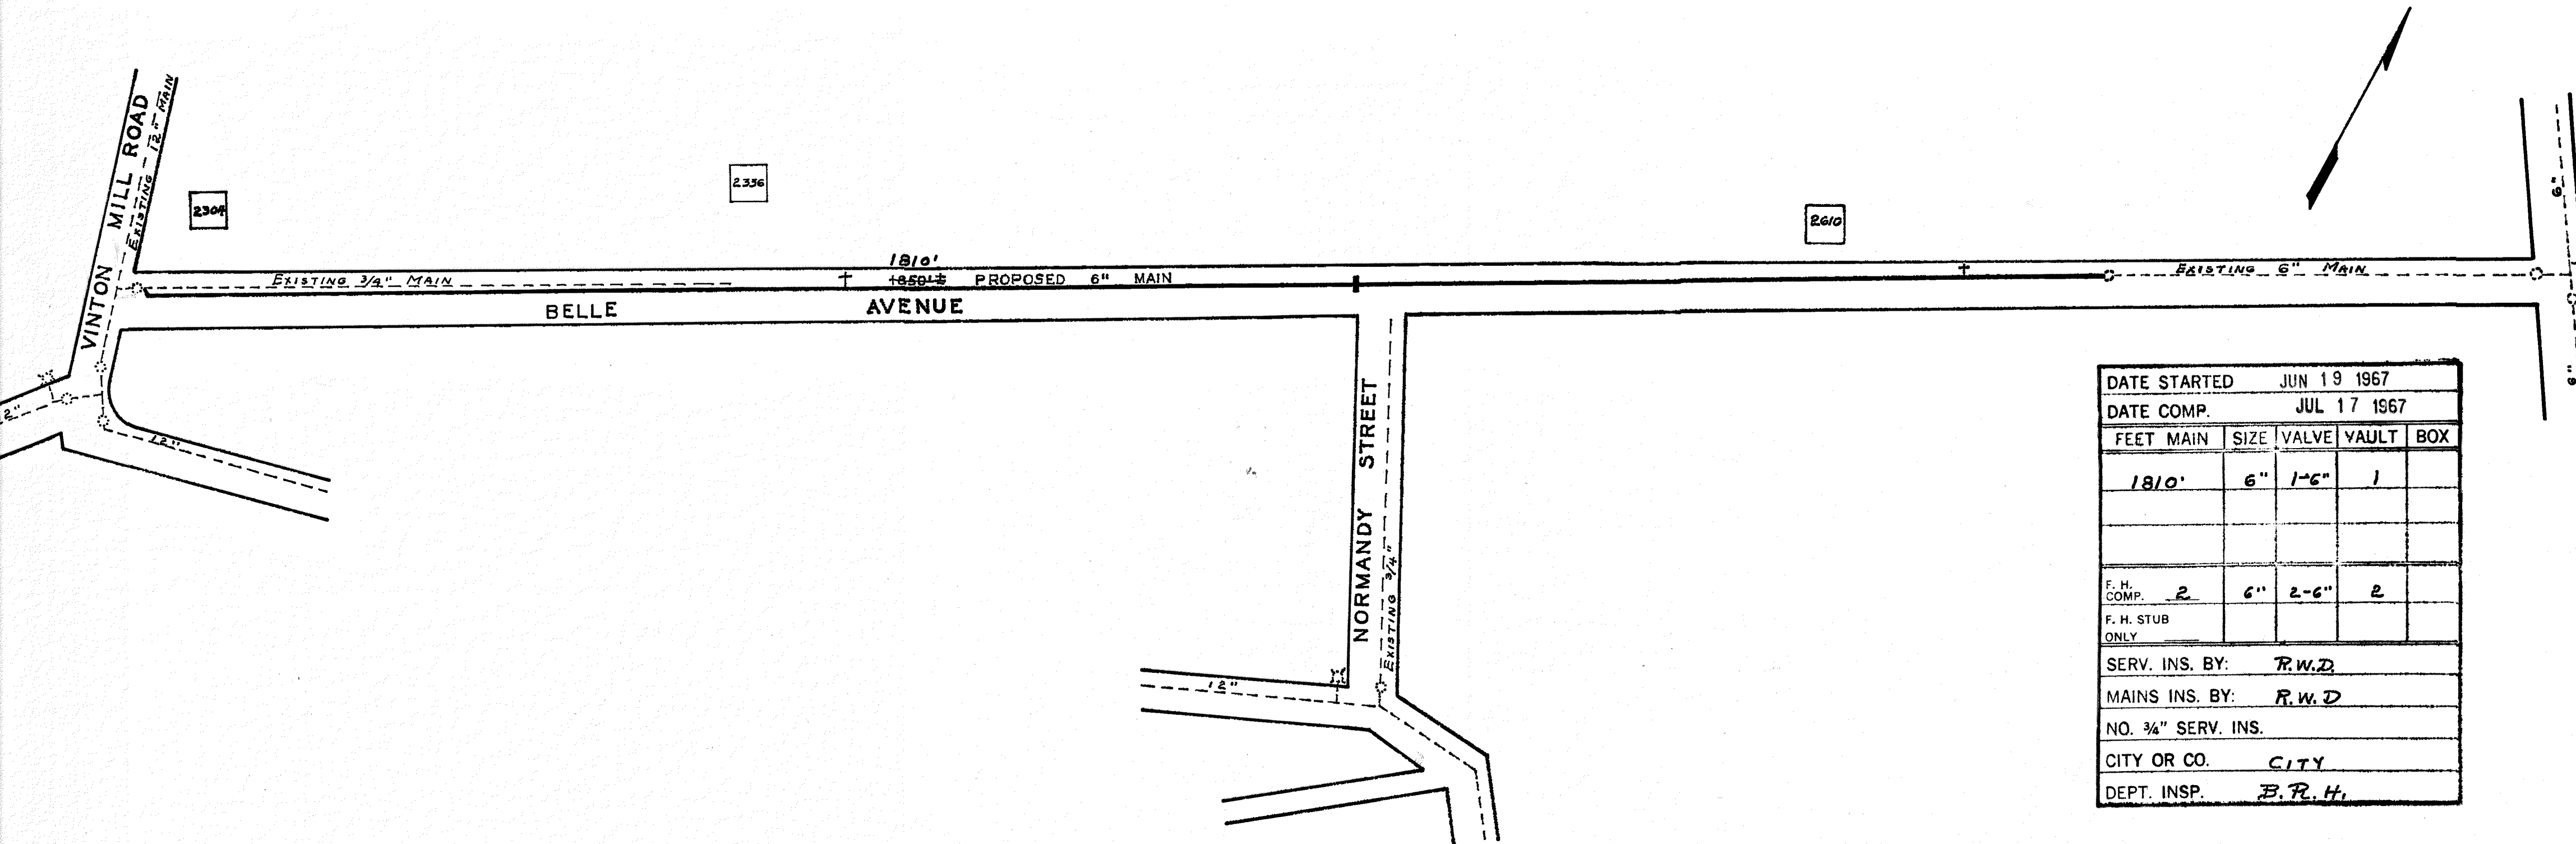

DATE STARTED		JUN 19 1967		
DATE COMP.		JUL 17 1967		
FEET MAIN	SIZE	VALVE	VAULT	BOX
1810'	6"	1-6"	1	
F. H. COMP. 2	6"	2-6"	2	
F. H. STUB ONLY				
SERV. INS. BY:		R.W.D.		
MAINS INS. BY:		R.W.D.		
NO. 3/4" SERV. INS.				
CITY OR CO.		CITY		
DEPT. INSP.		B. R. H.		

WATER DEPARTMENT
 CITY OF ROANOKE, VA.
 BELLE AVENUE N.E.
 SCALE-1"=100'
 DRAWN BY E.L.A. JUNE, 3 1966