

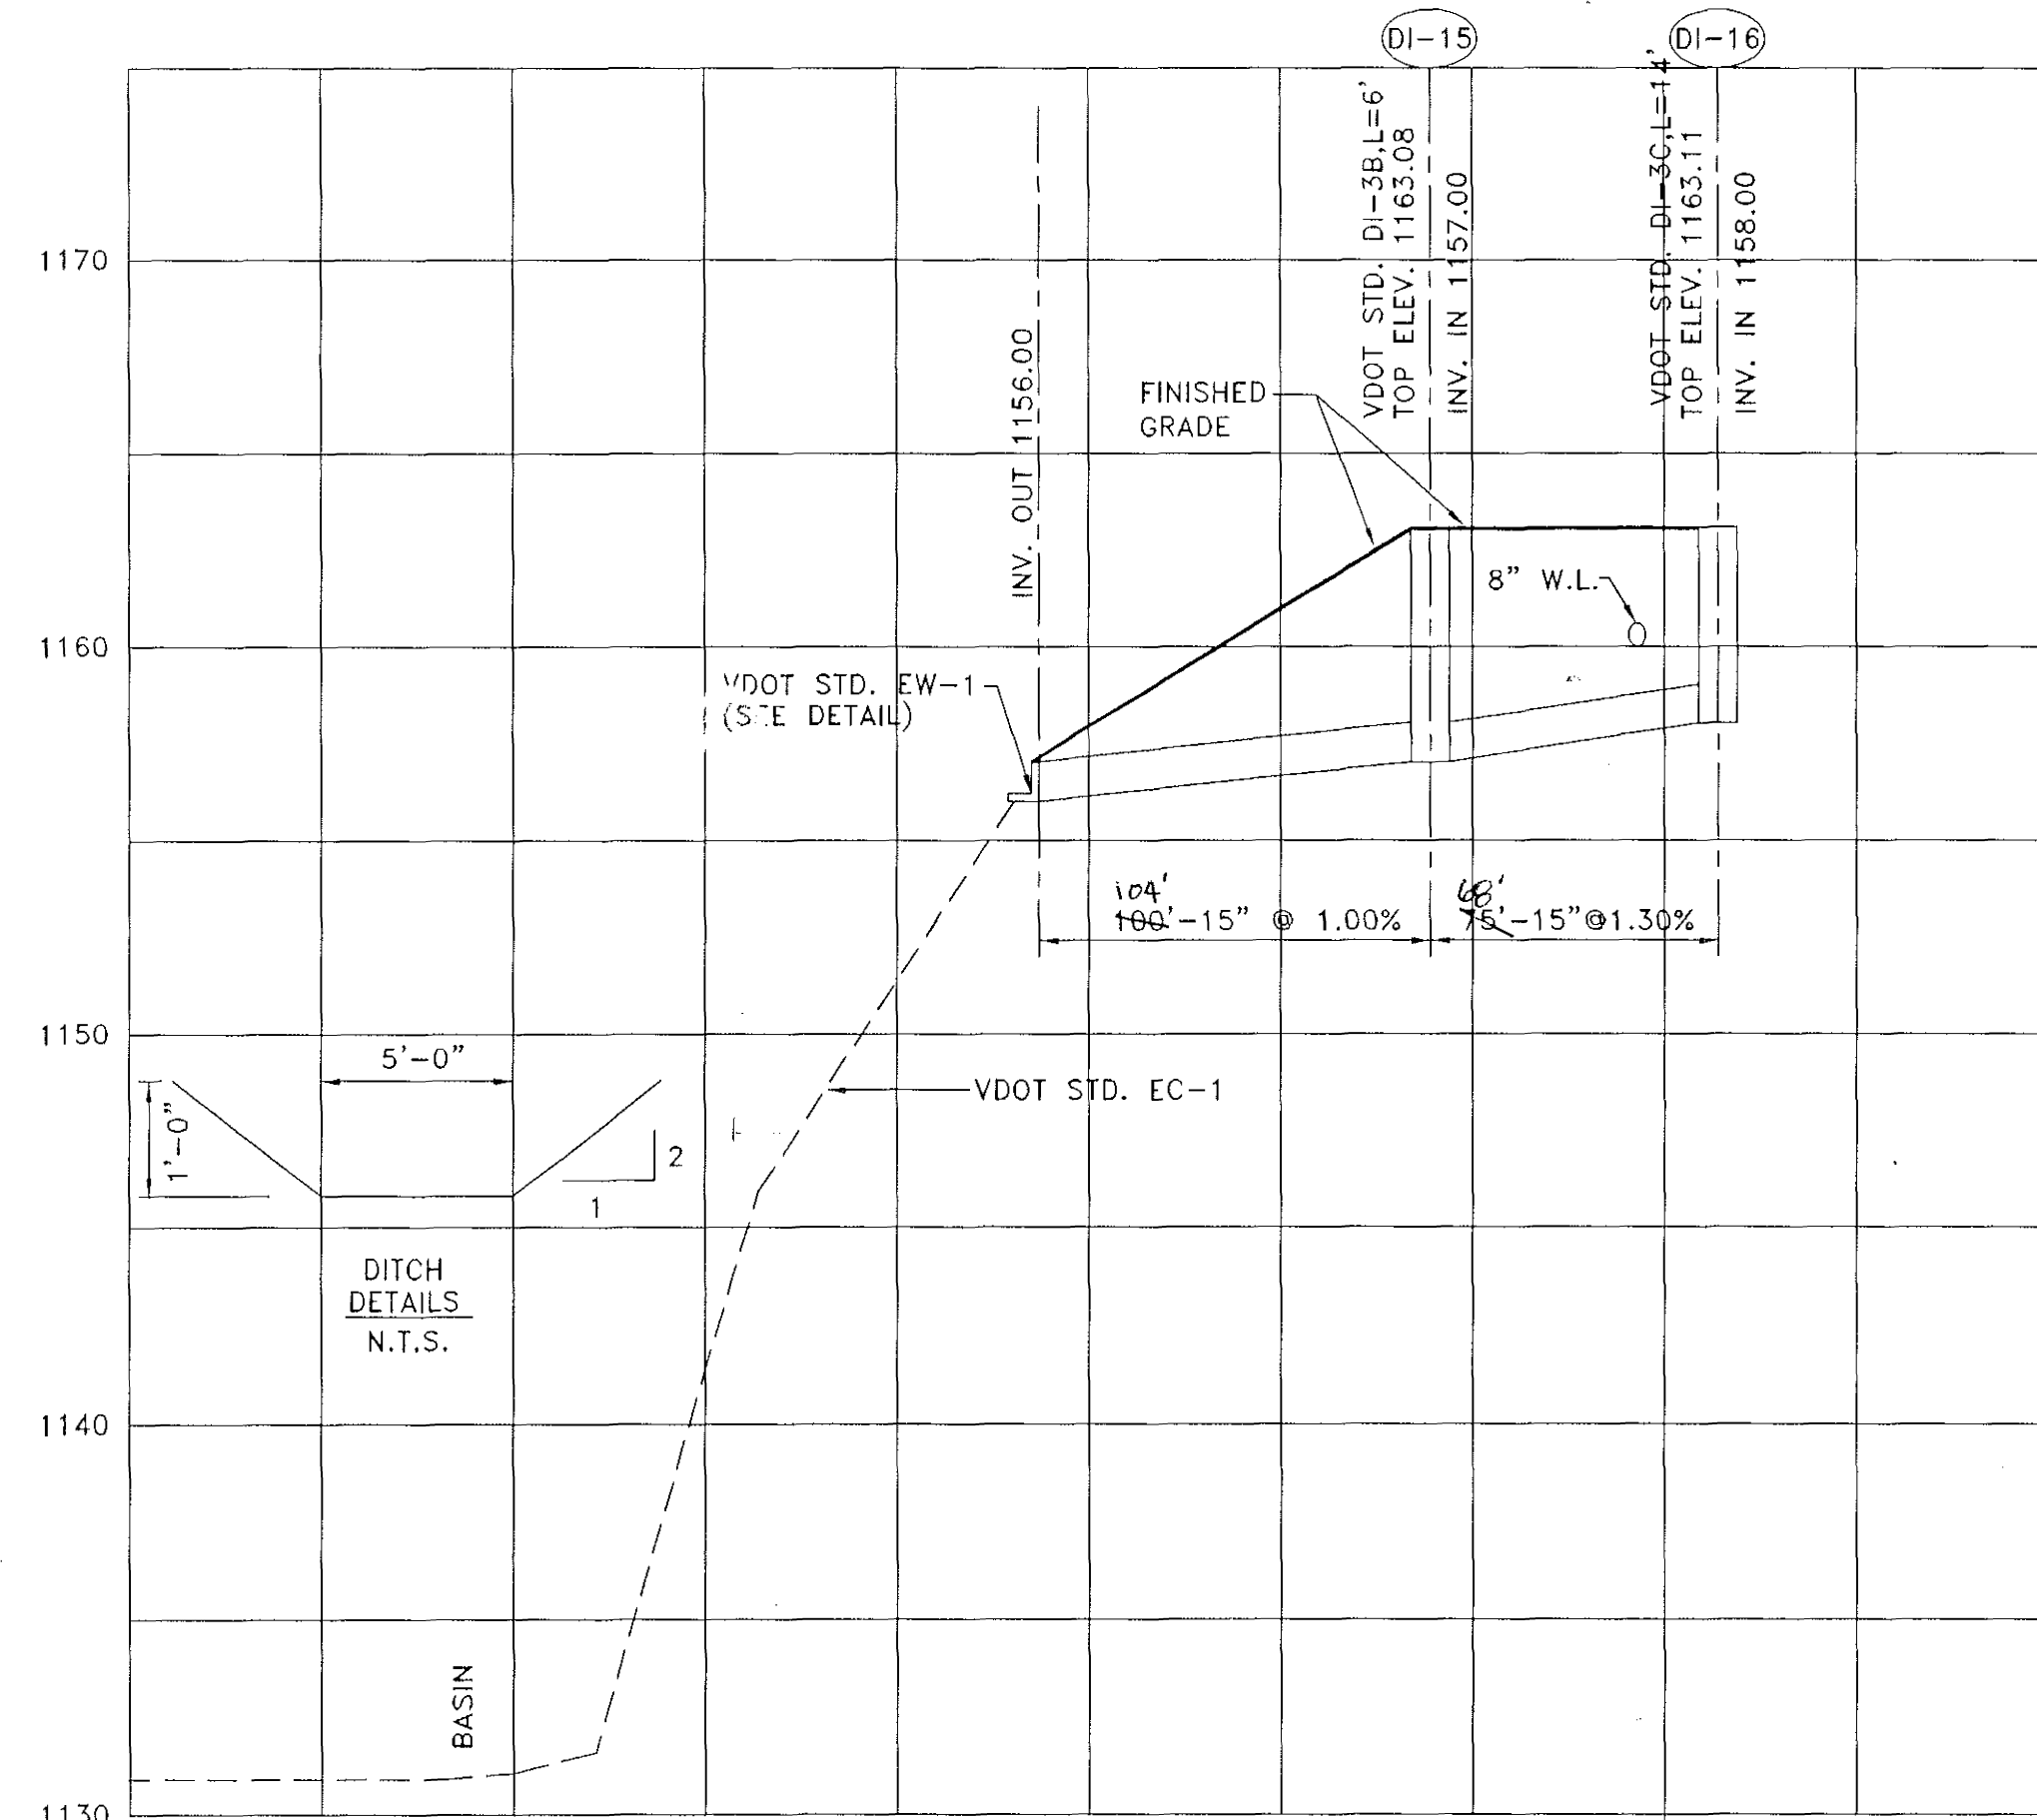


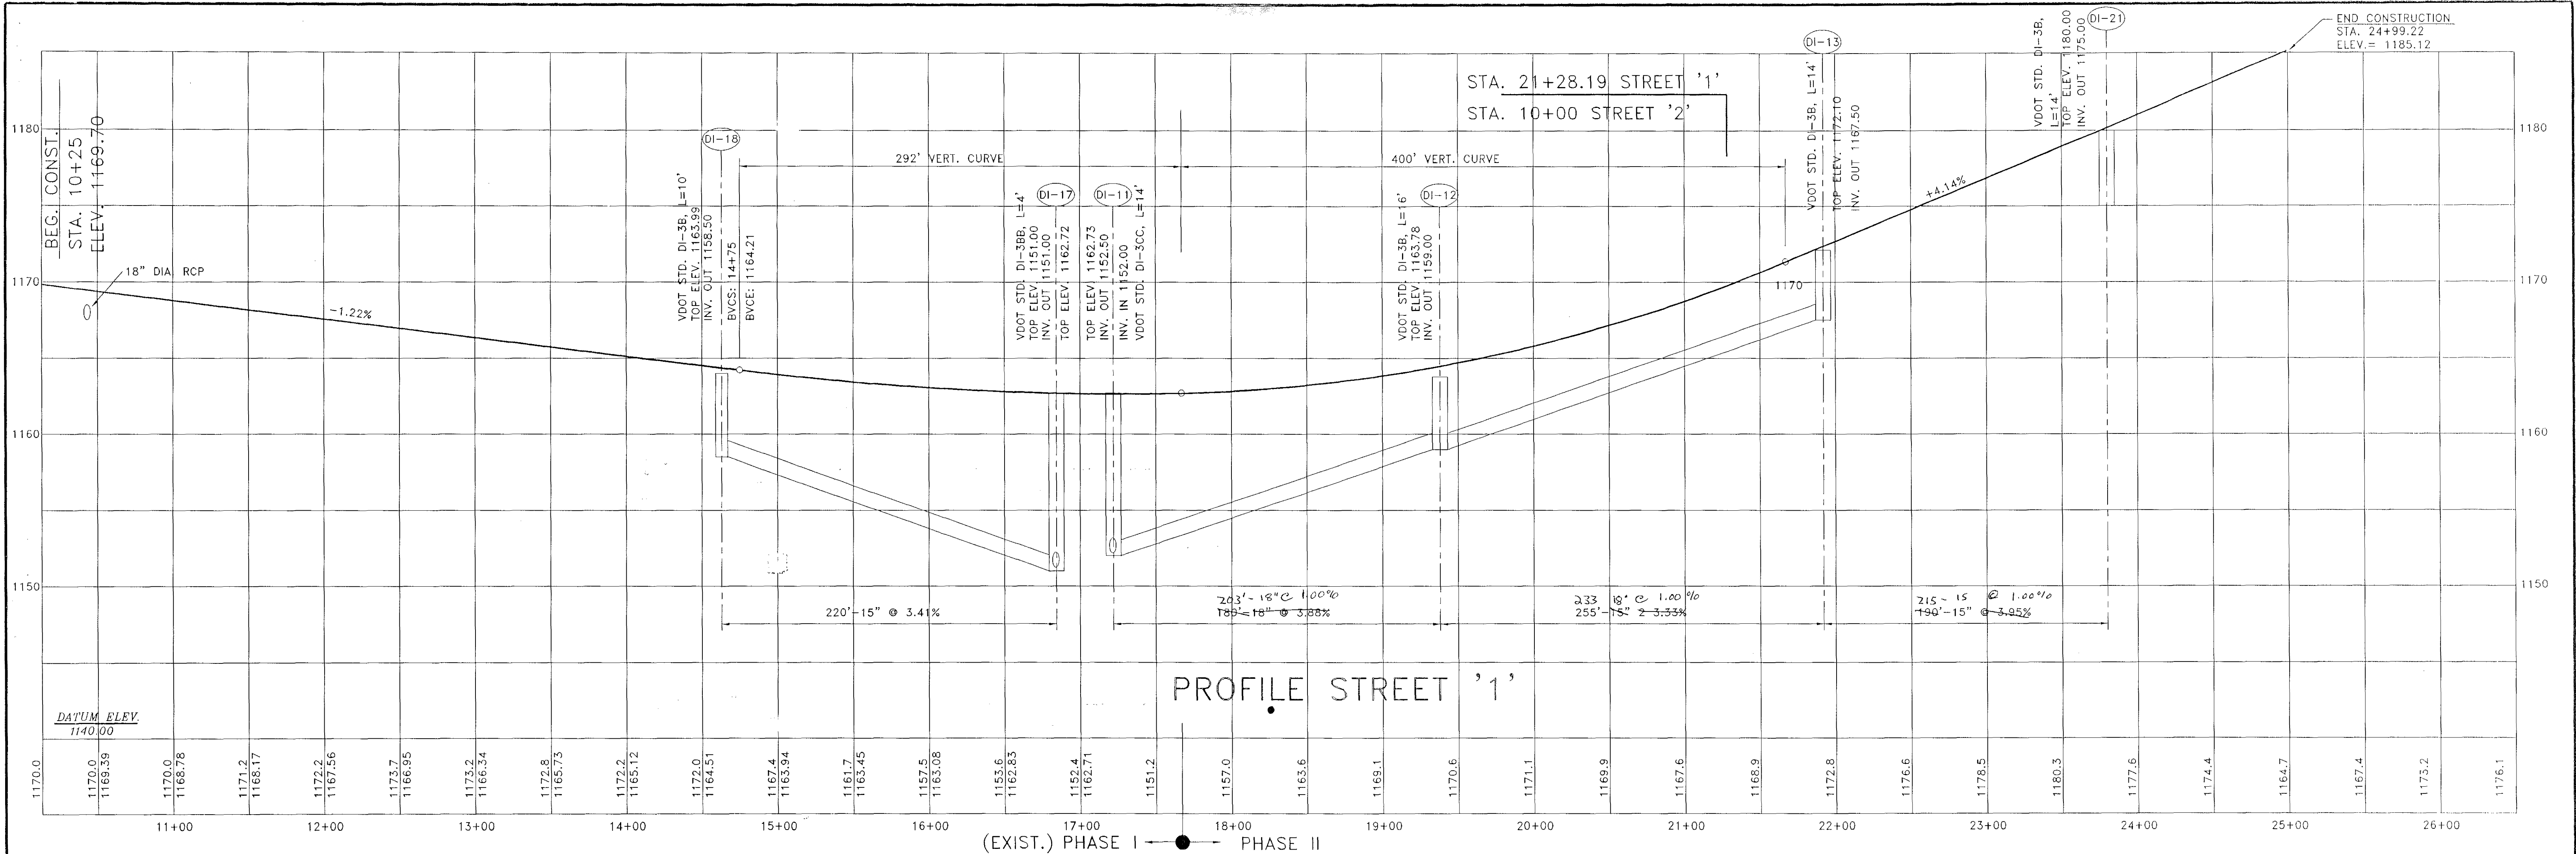

PIERSON ENGINEERING AND SURVEYING
 RODERICK F. PIERSON
 P.O. BOX 311
 710 ROANOKE ROAD
 DALEVILLE, VIRGINIA 24083
 (540)966-3027

BELLE GROVE
 PHASE II
 STORM SEWER PROFILES
 ROANOKE COUNTY, VIRGINIA

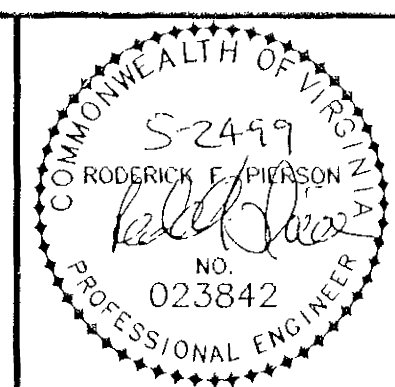

VERT: 1" = 5'
 HORIZ: 1" = 50'
 COMM. NO. R98118
 DATE: JUNE 6, 1999
 SHEET 6 OF 13