


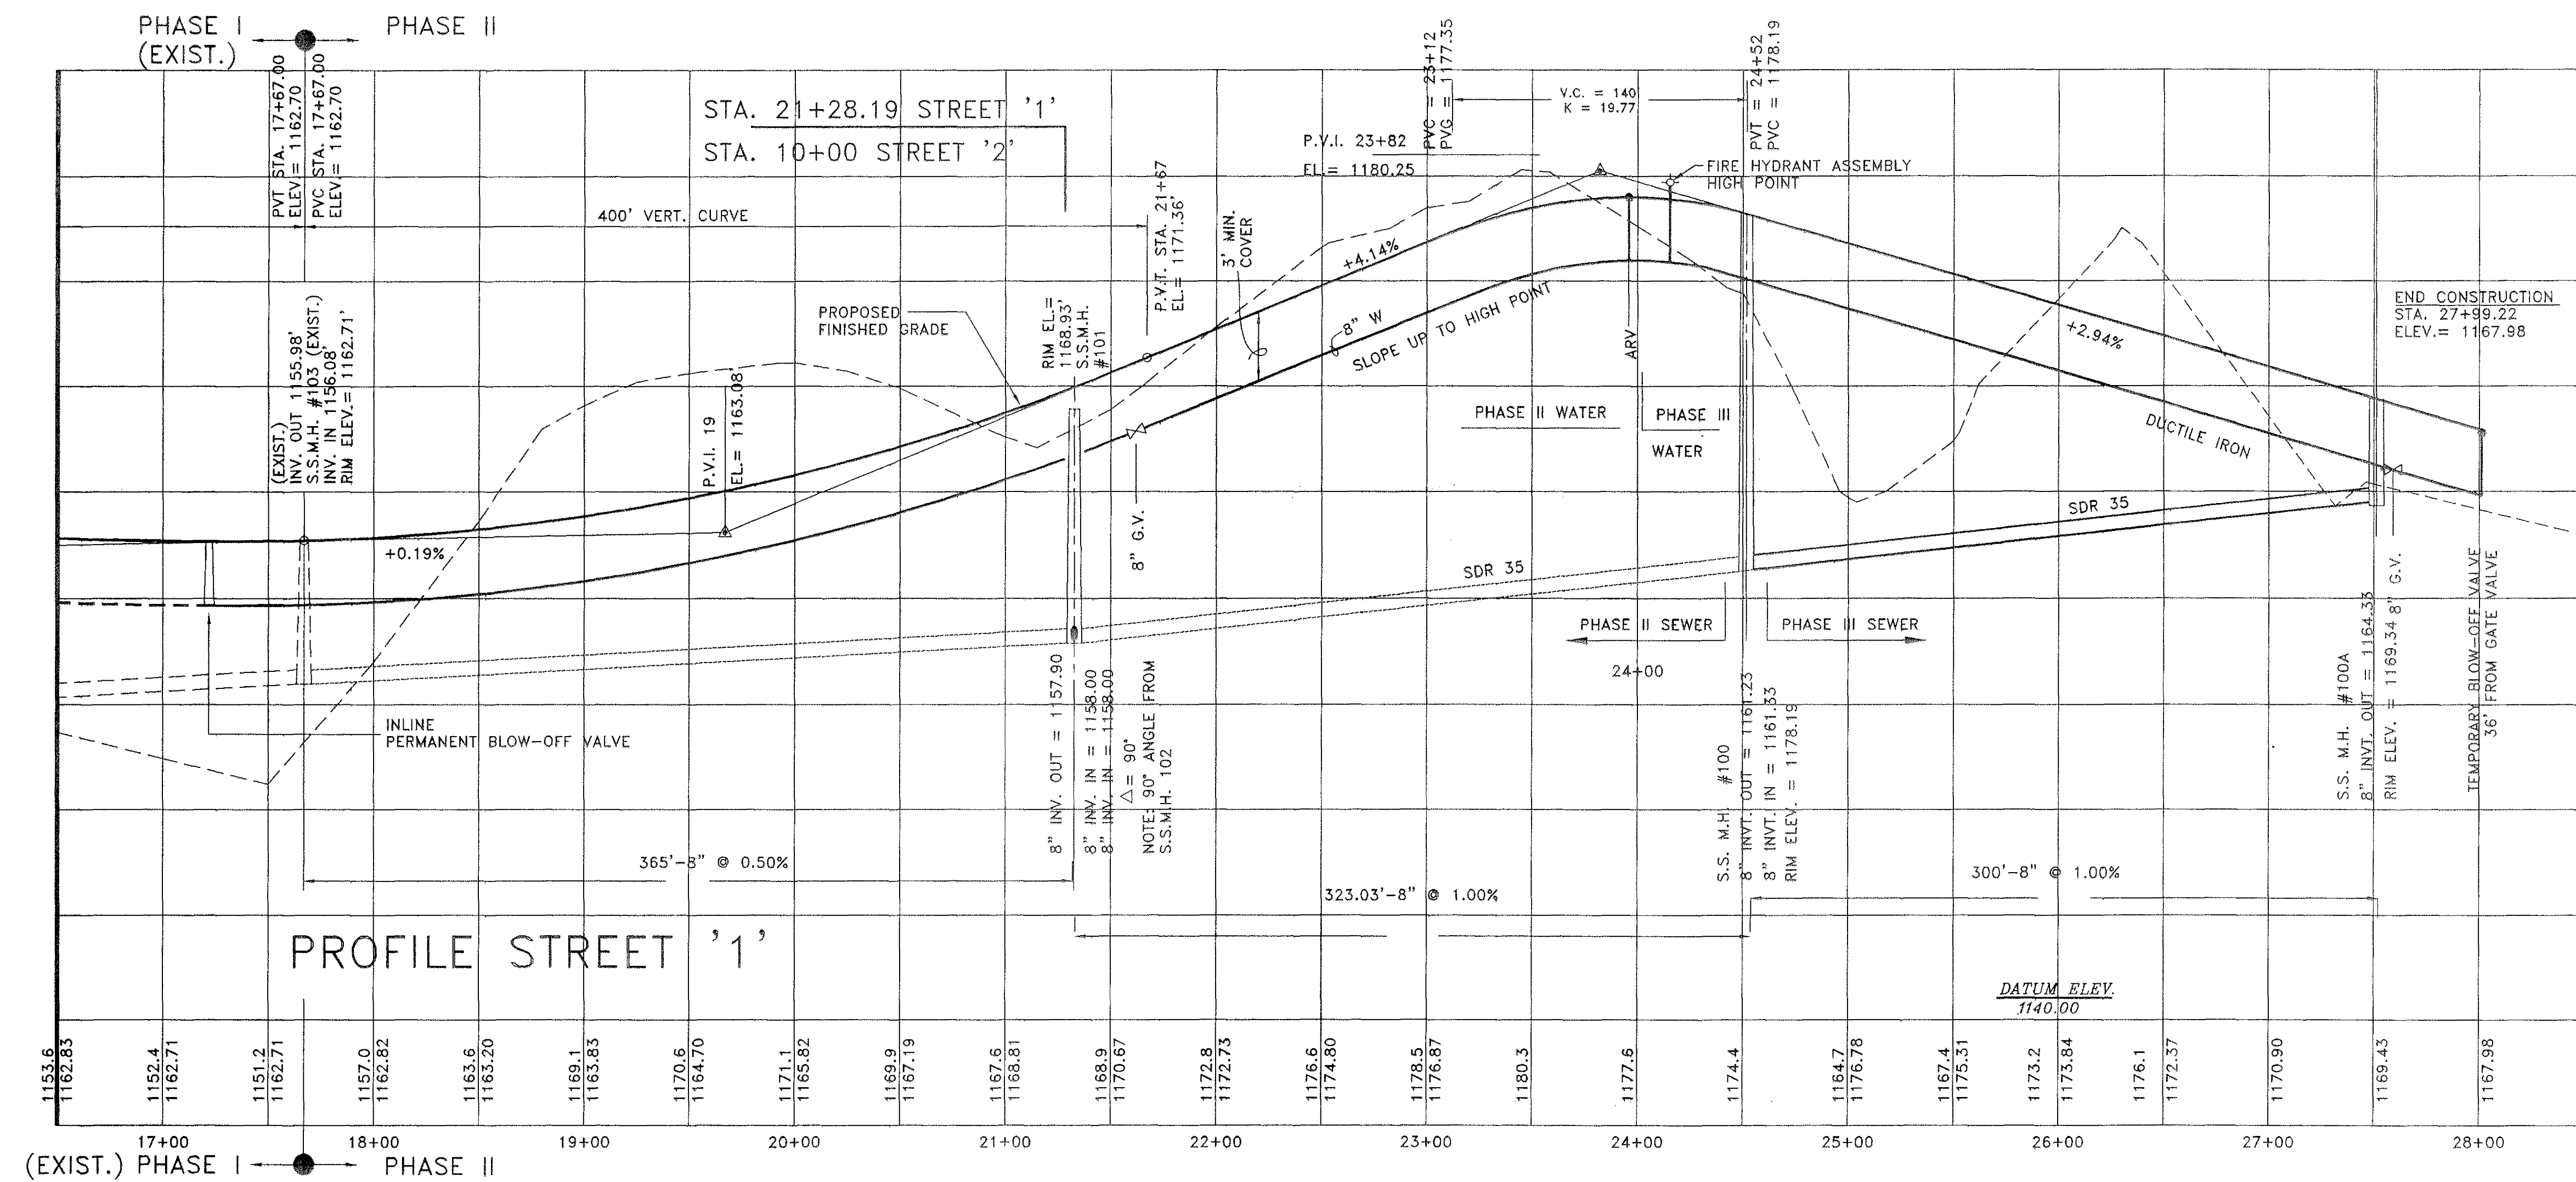


NOTE: FOR PLAN VIEW SEE SHEET #4

PIERSON ENGINEERING AND SURVEYING
 RODERICK F. PIERSON
 P.O. BOX 311
 710 ROANOKE ROAD
 DALEVILLE, VIRGINIA 24083
 (540)966-3027

1	11/15/99	PER COUNTY COMMENTS
2	1/31/99	PER COUNTY COMMENTS

BELLE GROVE
 PHASE III
 ROADWAY, SANITARY SEWER & WATERLINE
 ROANOKE COUNTY, VIRGINIA

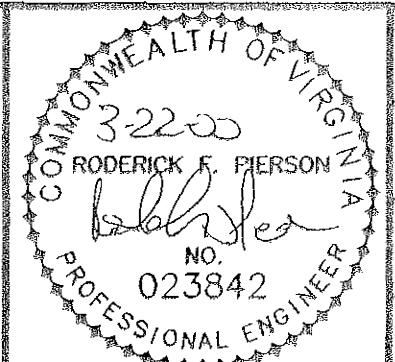

VERT: 1" = 5'
 HORIZ: 1" = 50'
 COMM. NO. R98118
 DATE: 10/05/99
 SHEET 5 OF 13