
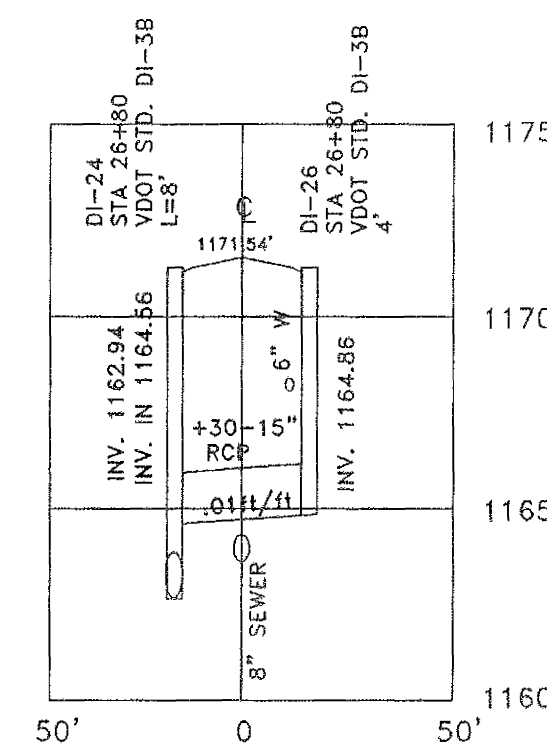


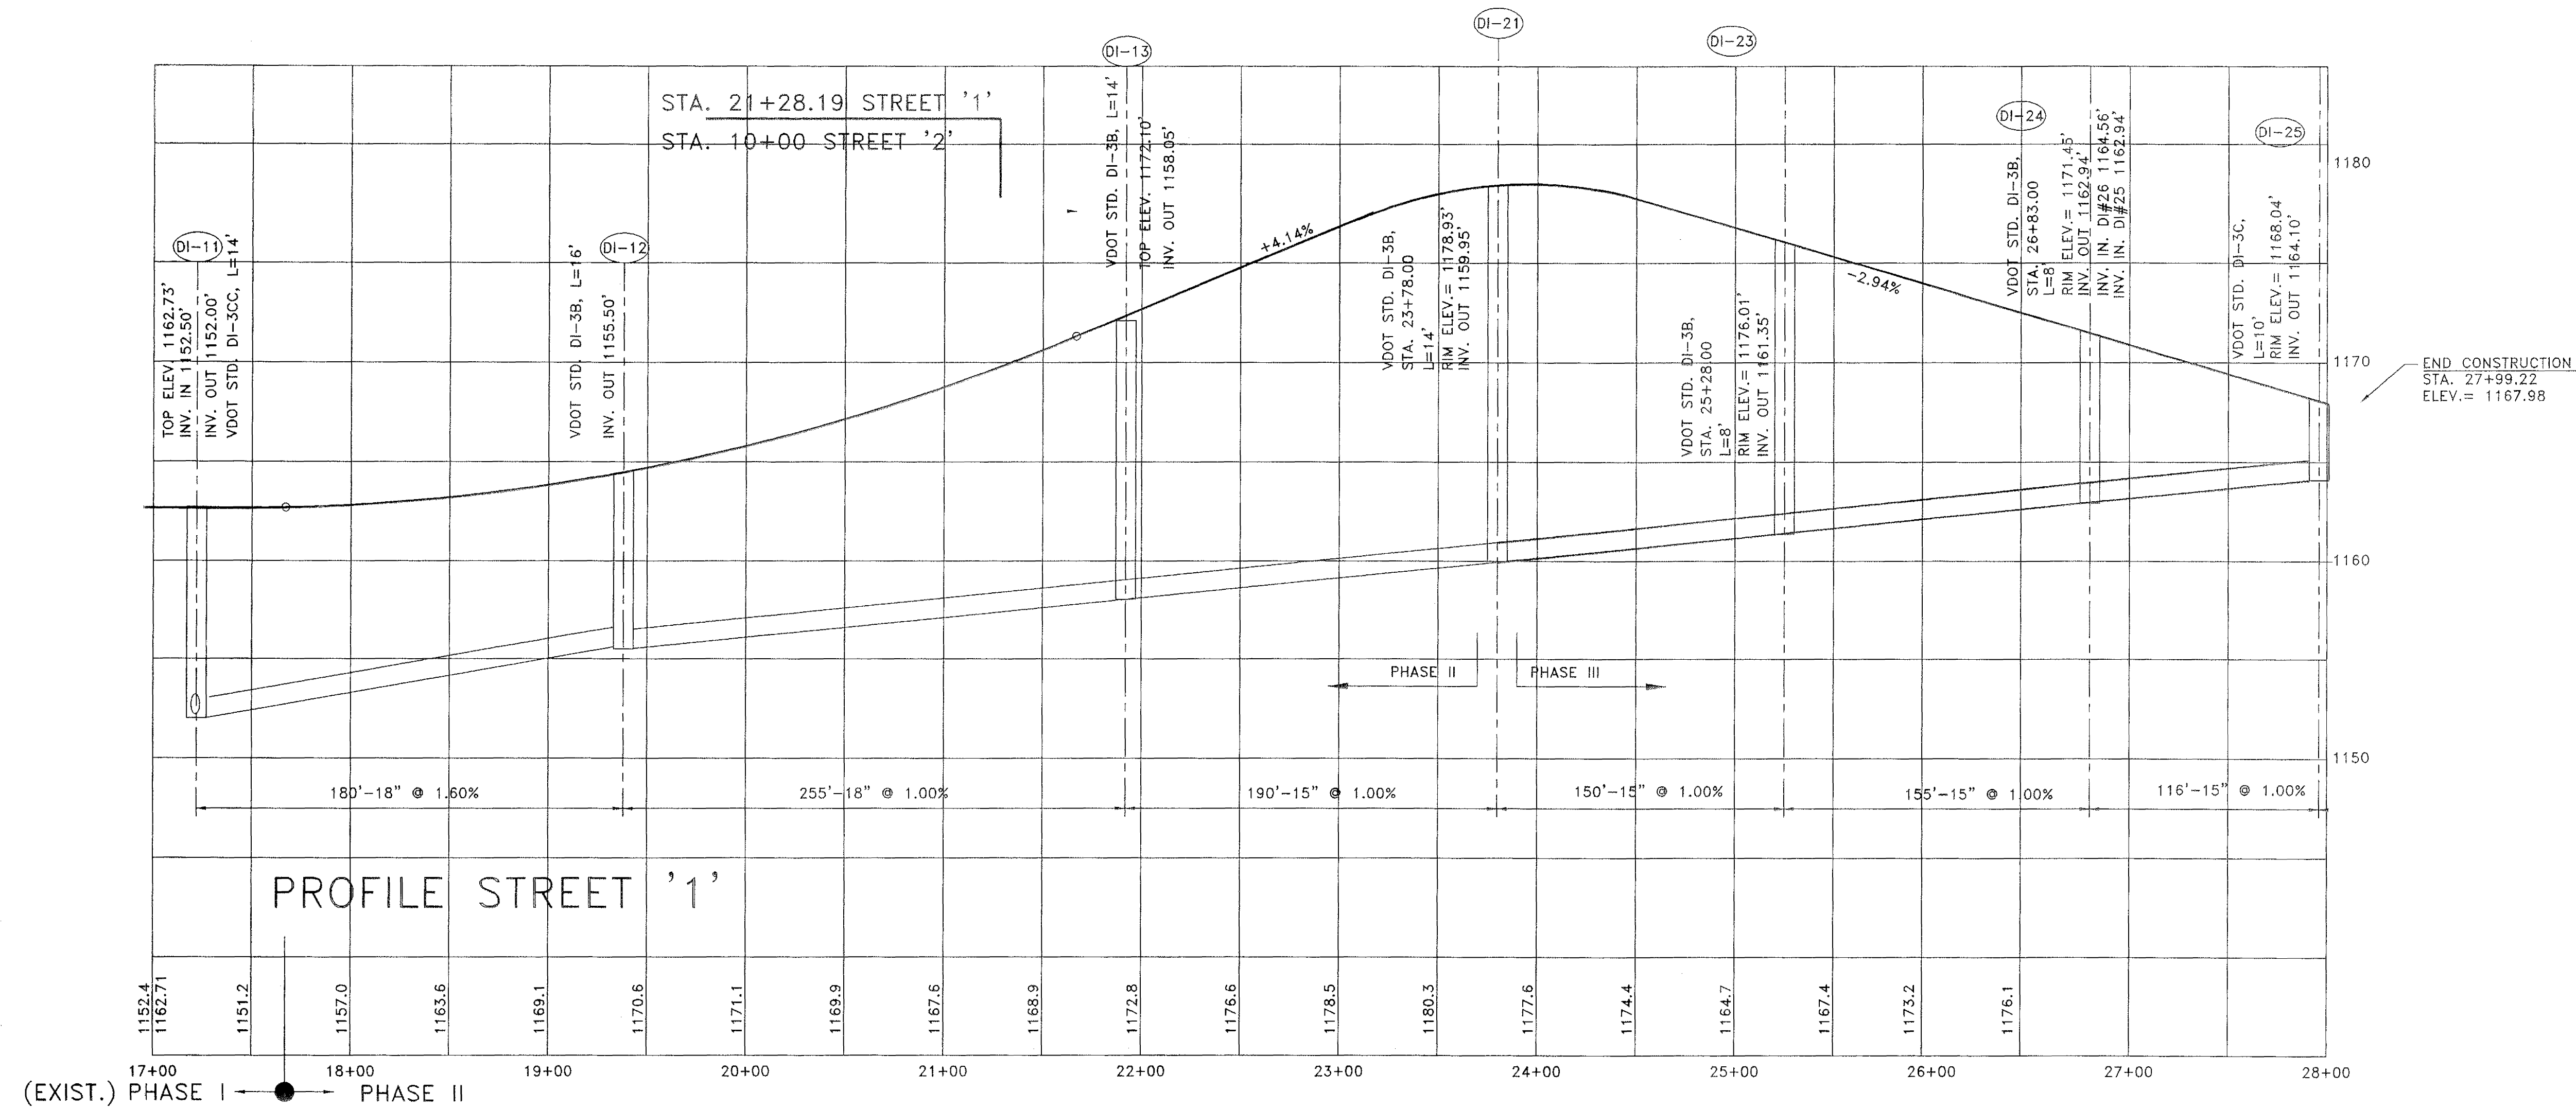


NOTE:
ALL STORM DRAIN PIPE TO
BE CLASS III R.C.P.

PIERSON ENGINEERING AND SURVEYING
RODERICK F. PIERSON
P.O. BOX 311
710 ROANOKE ROAD
DALEVILLE, VIRGINIA 24083
(540)966-3027

REV	DATE	DESCRIPTION	BY	APP
1	11/24/99	PER COUNTY COMMENTS		
2	1/31/99	PER COUNTY COMMENTS		
3	3/17/00	PER COUNTY COMMENTS		

BELLE GROVE
PHASE III
STORM SEWER PROFILES
ROANOKE COUNTY, VIRGINIA

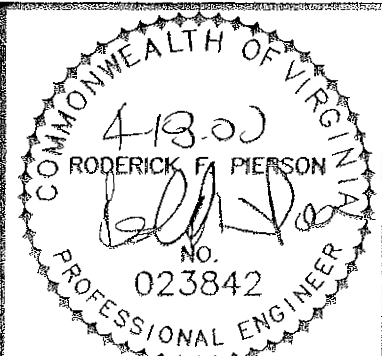

VERT: 1" = 5'
HORIZ: 1" = 50'
COMM. NO. R98118
DATE: JUNE 6, 1999
SHEET 6 OF 13