



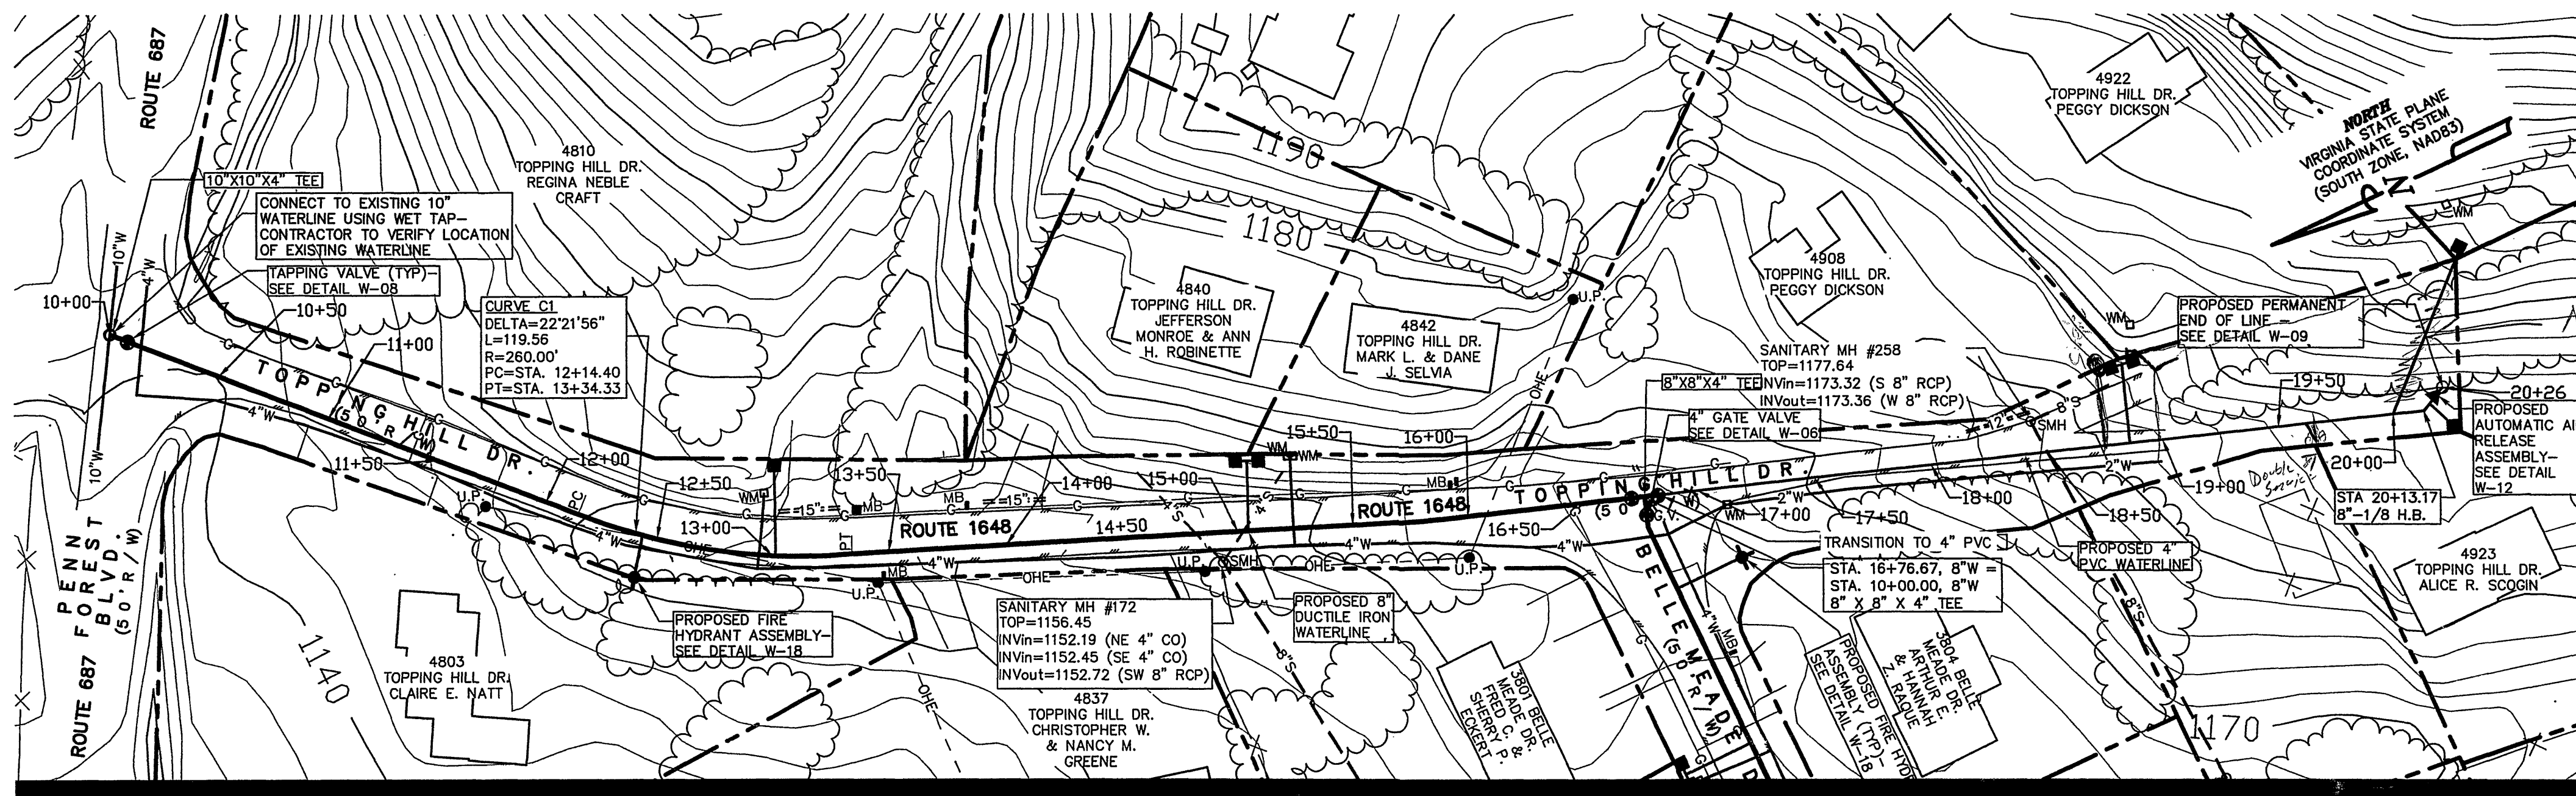

TOPPING HILL DR. SEC. PLAN
SCALE: 1"=50'

SEE SHEET 3 OF 12

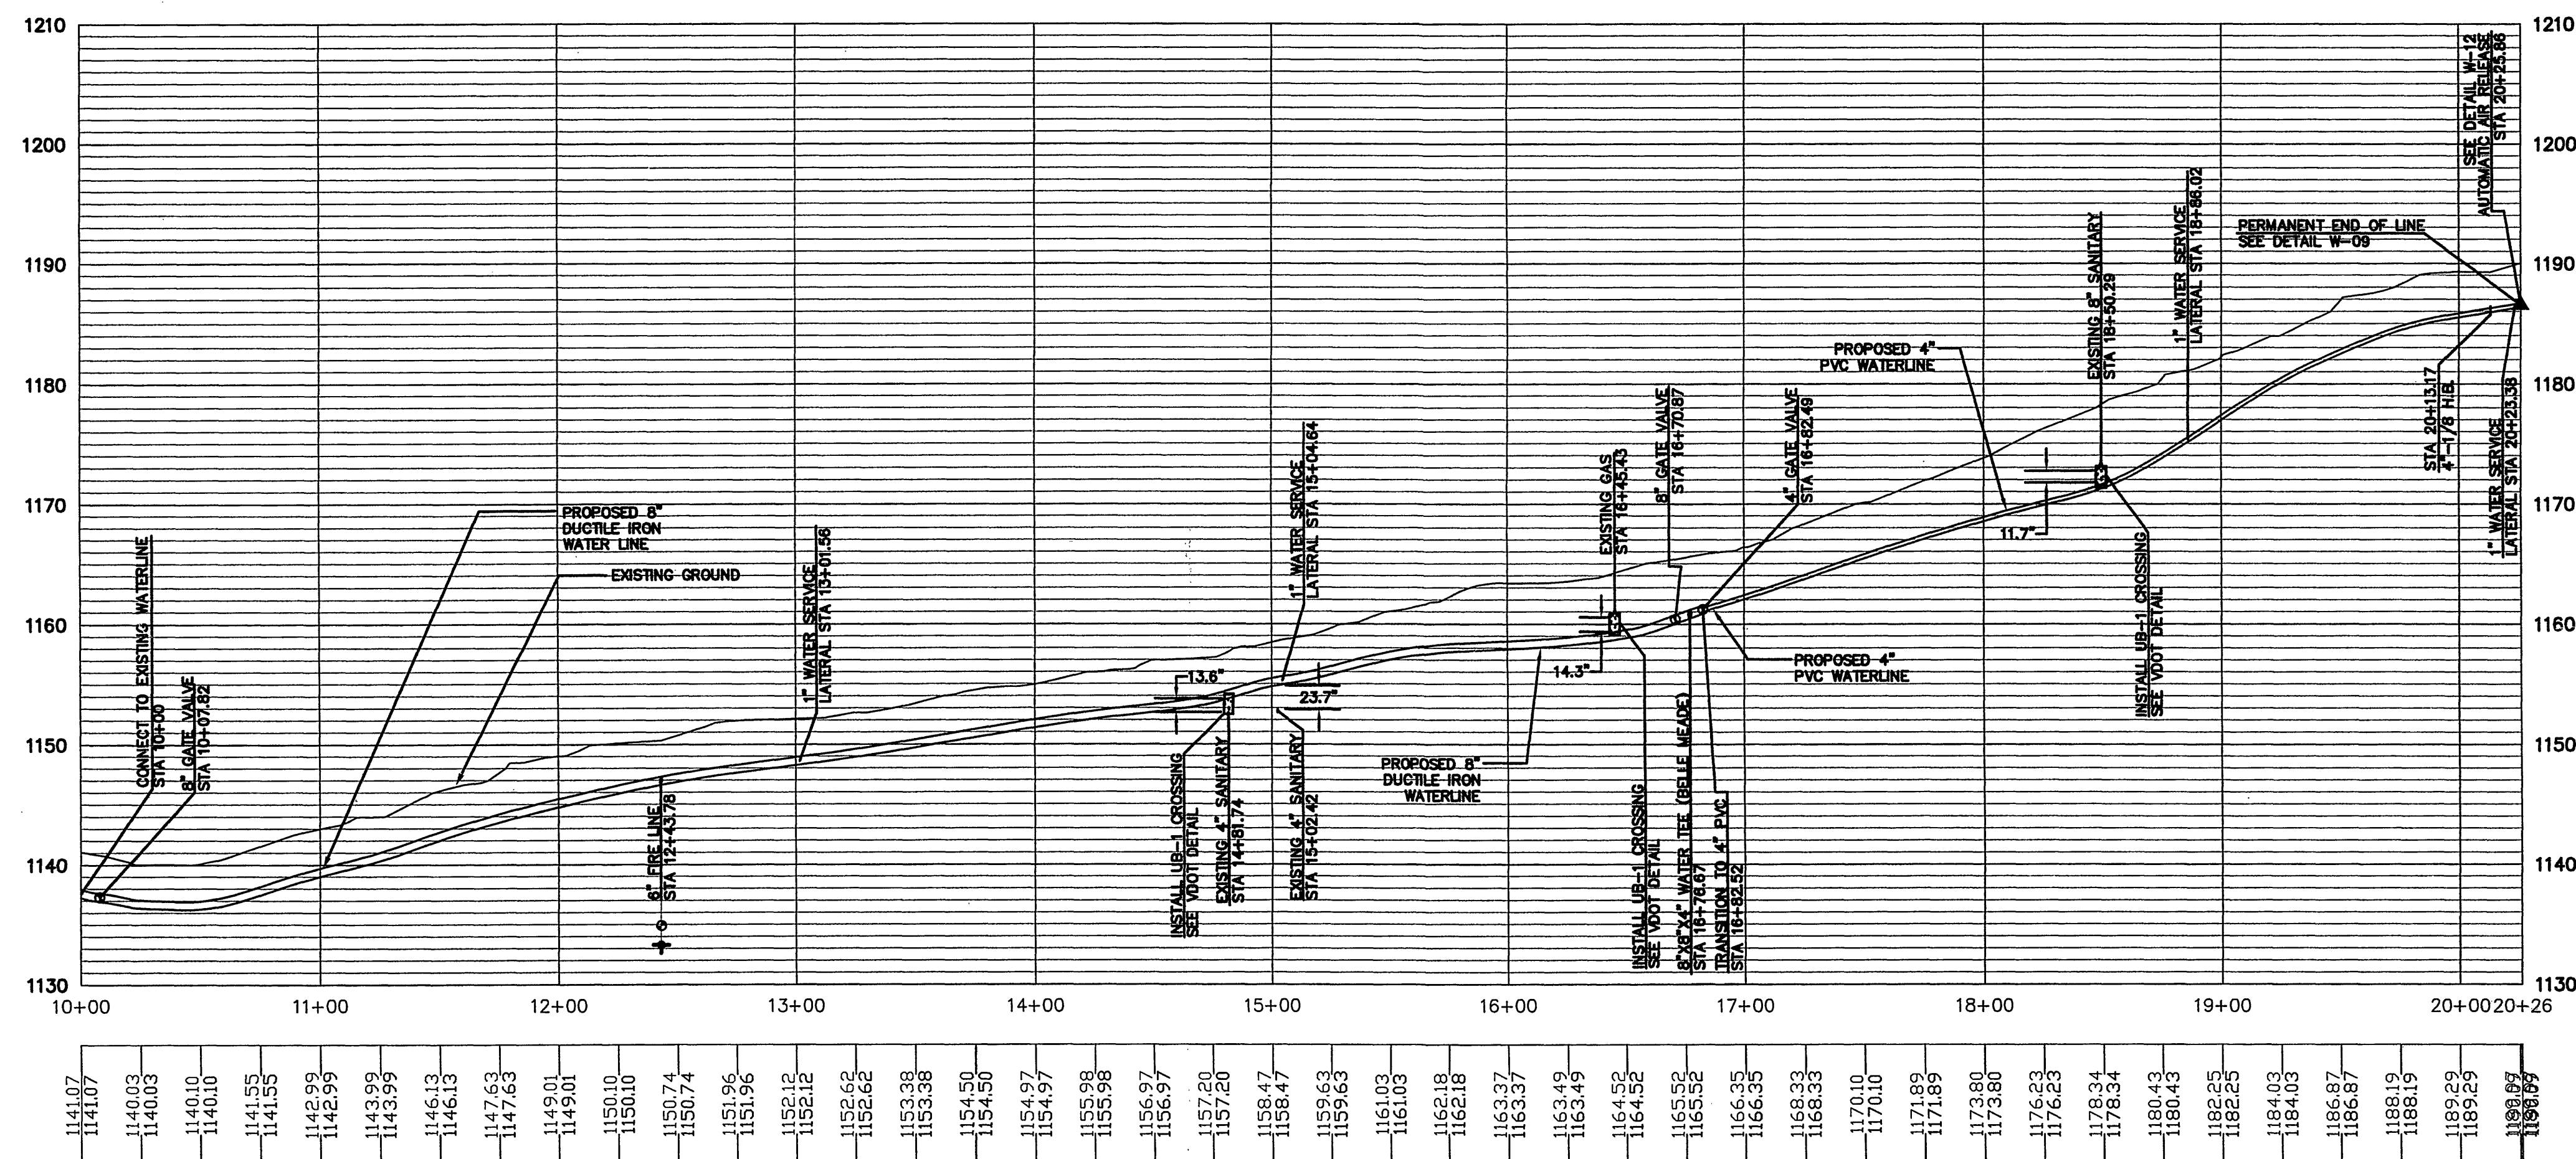

TOPPING HILL DR. SEC. PROFILE
SCALE: 1"=50'H, 1"=10'V

