



SEE SHEET 2 OF 12

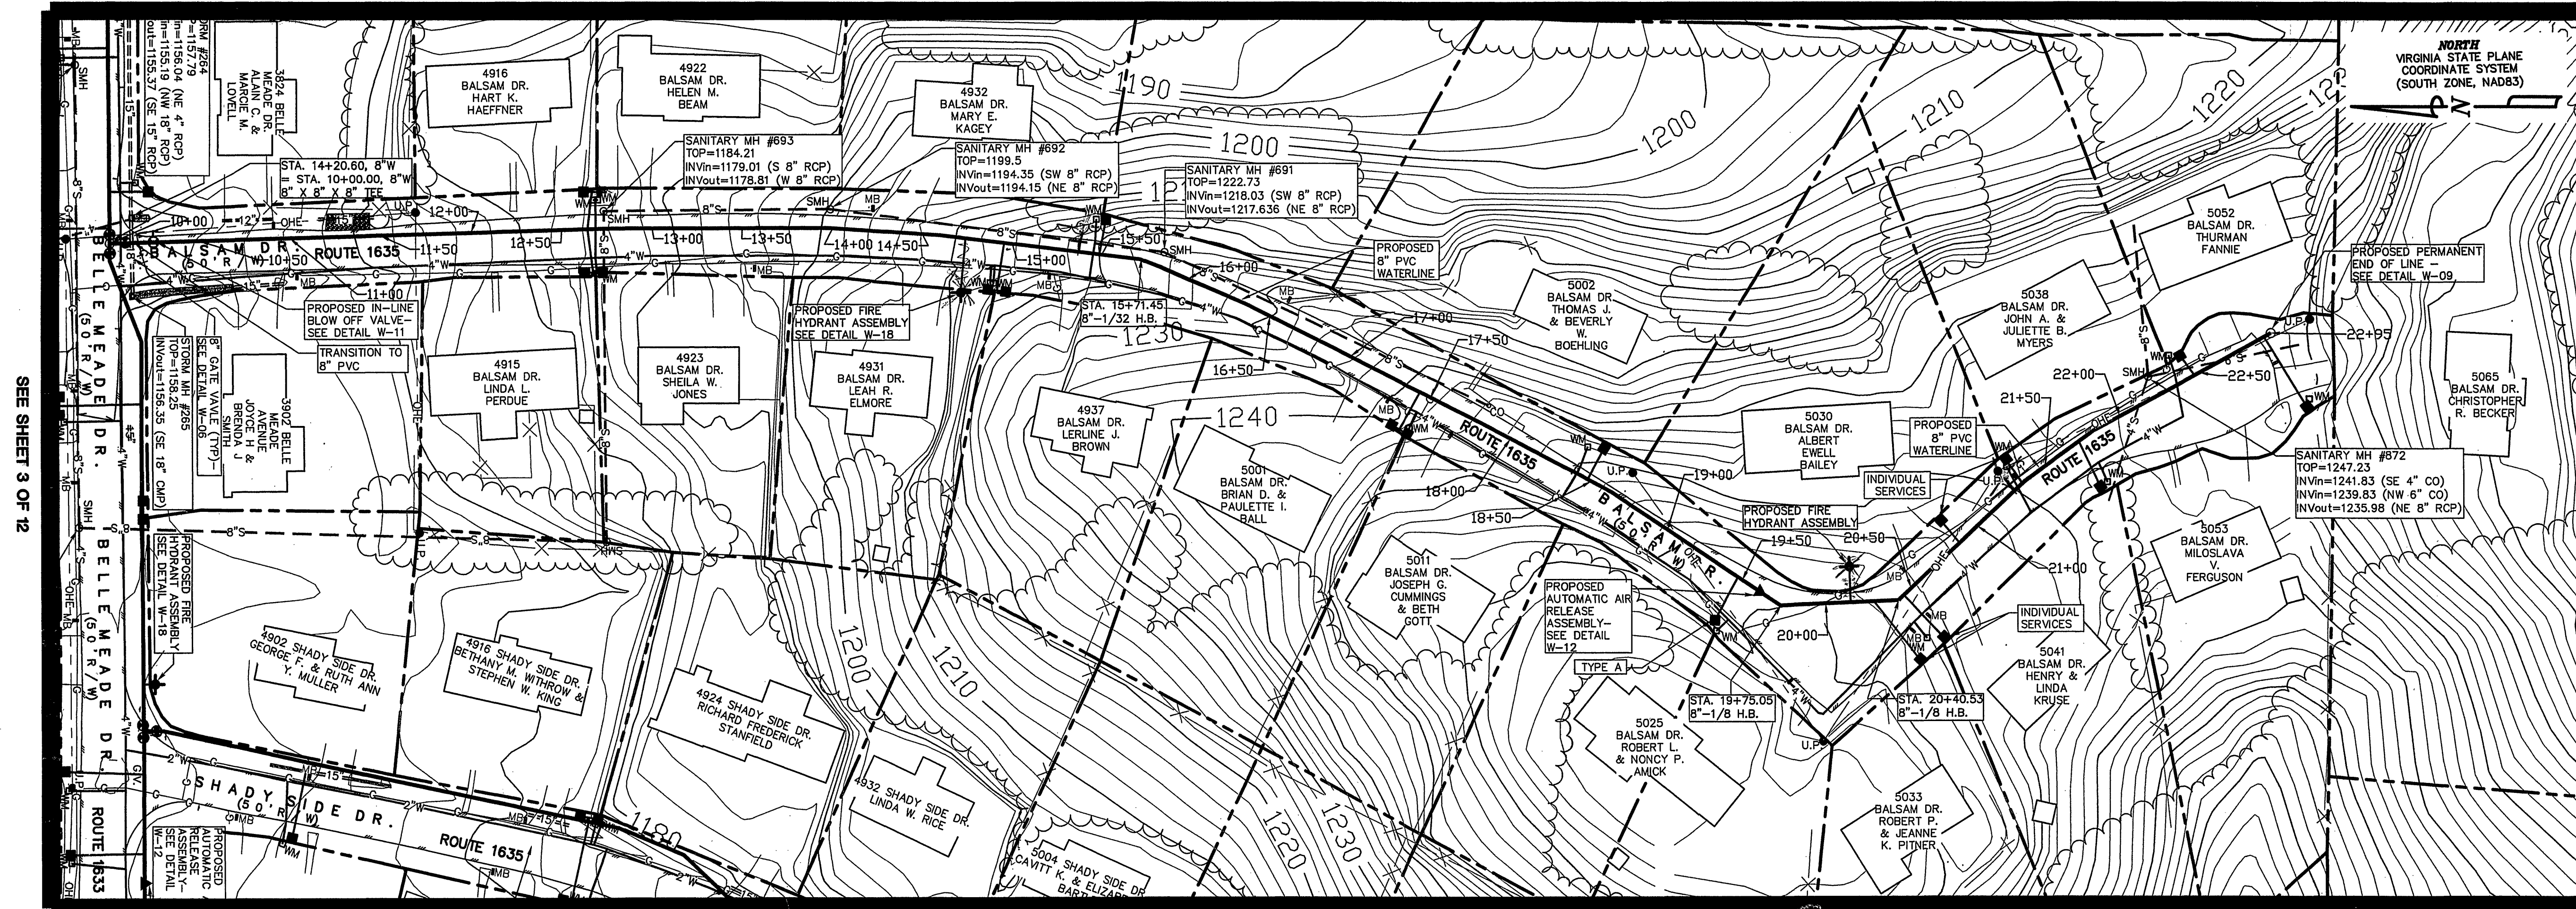

SEE SHEET 3 OF 12


BALSAM DR. SEC. PLAN
SCALE: 1"=50'

SEE SHEET 6 OF 12

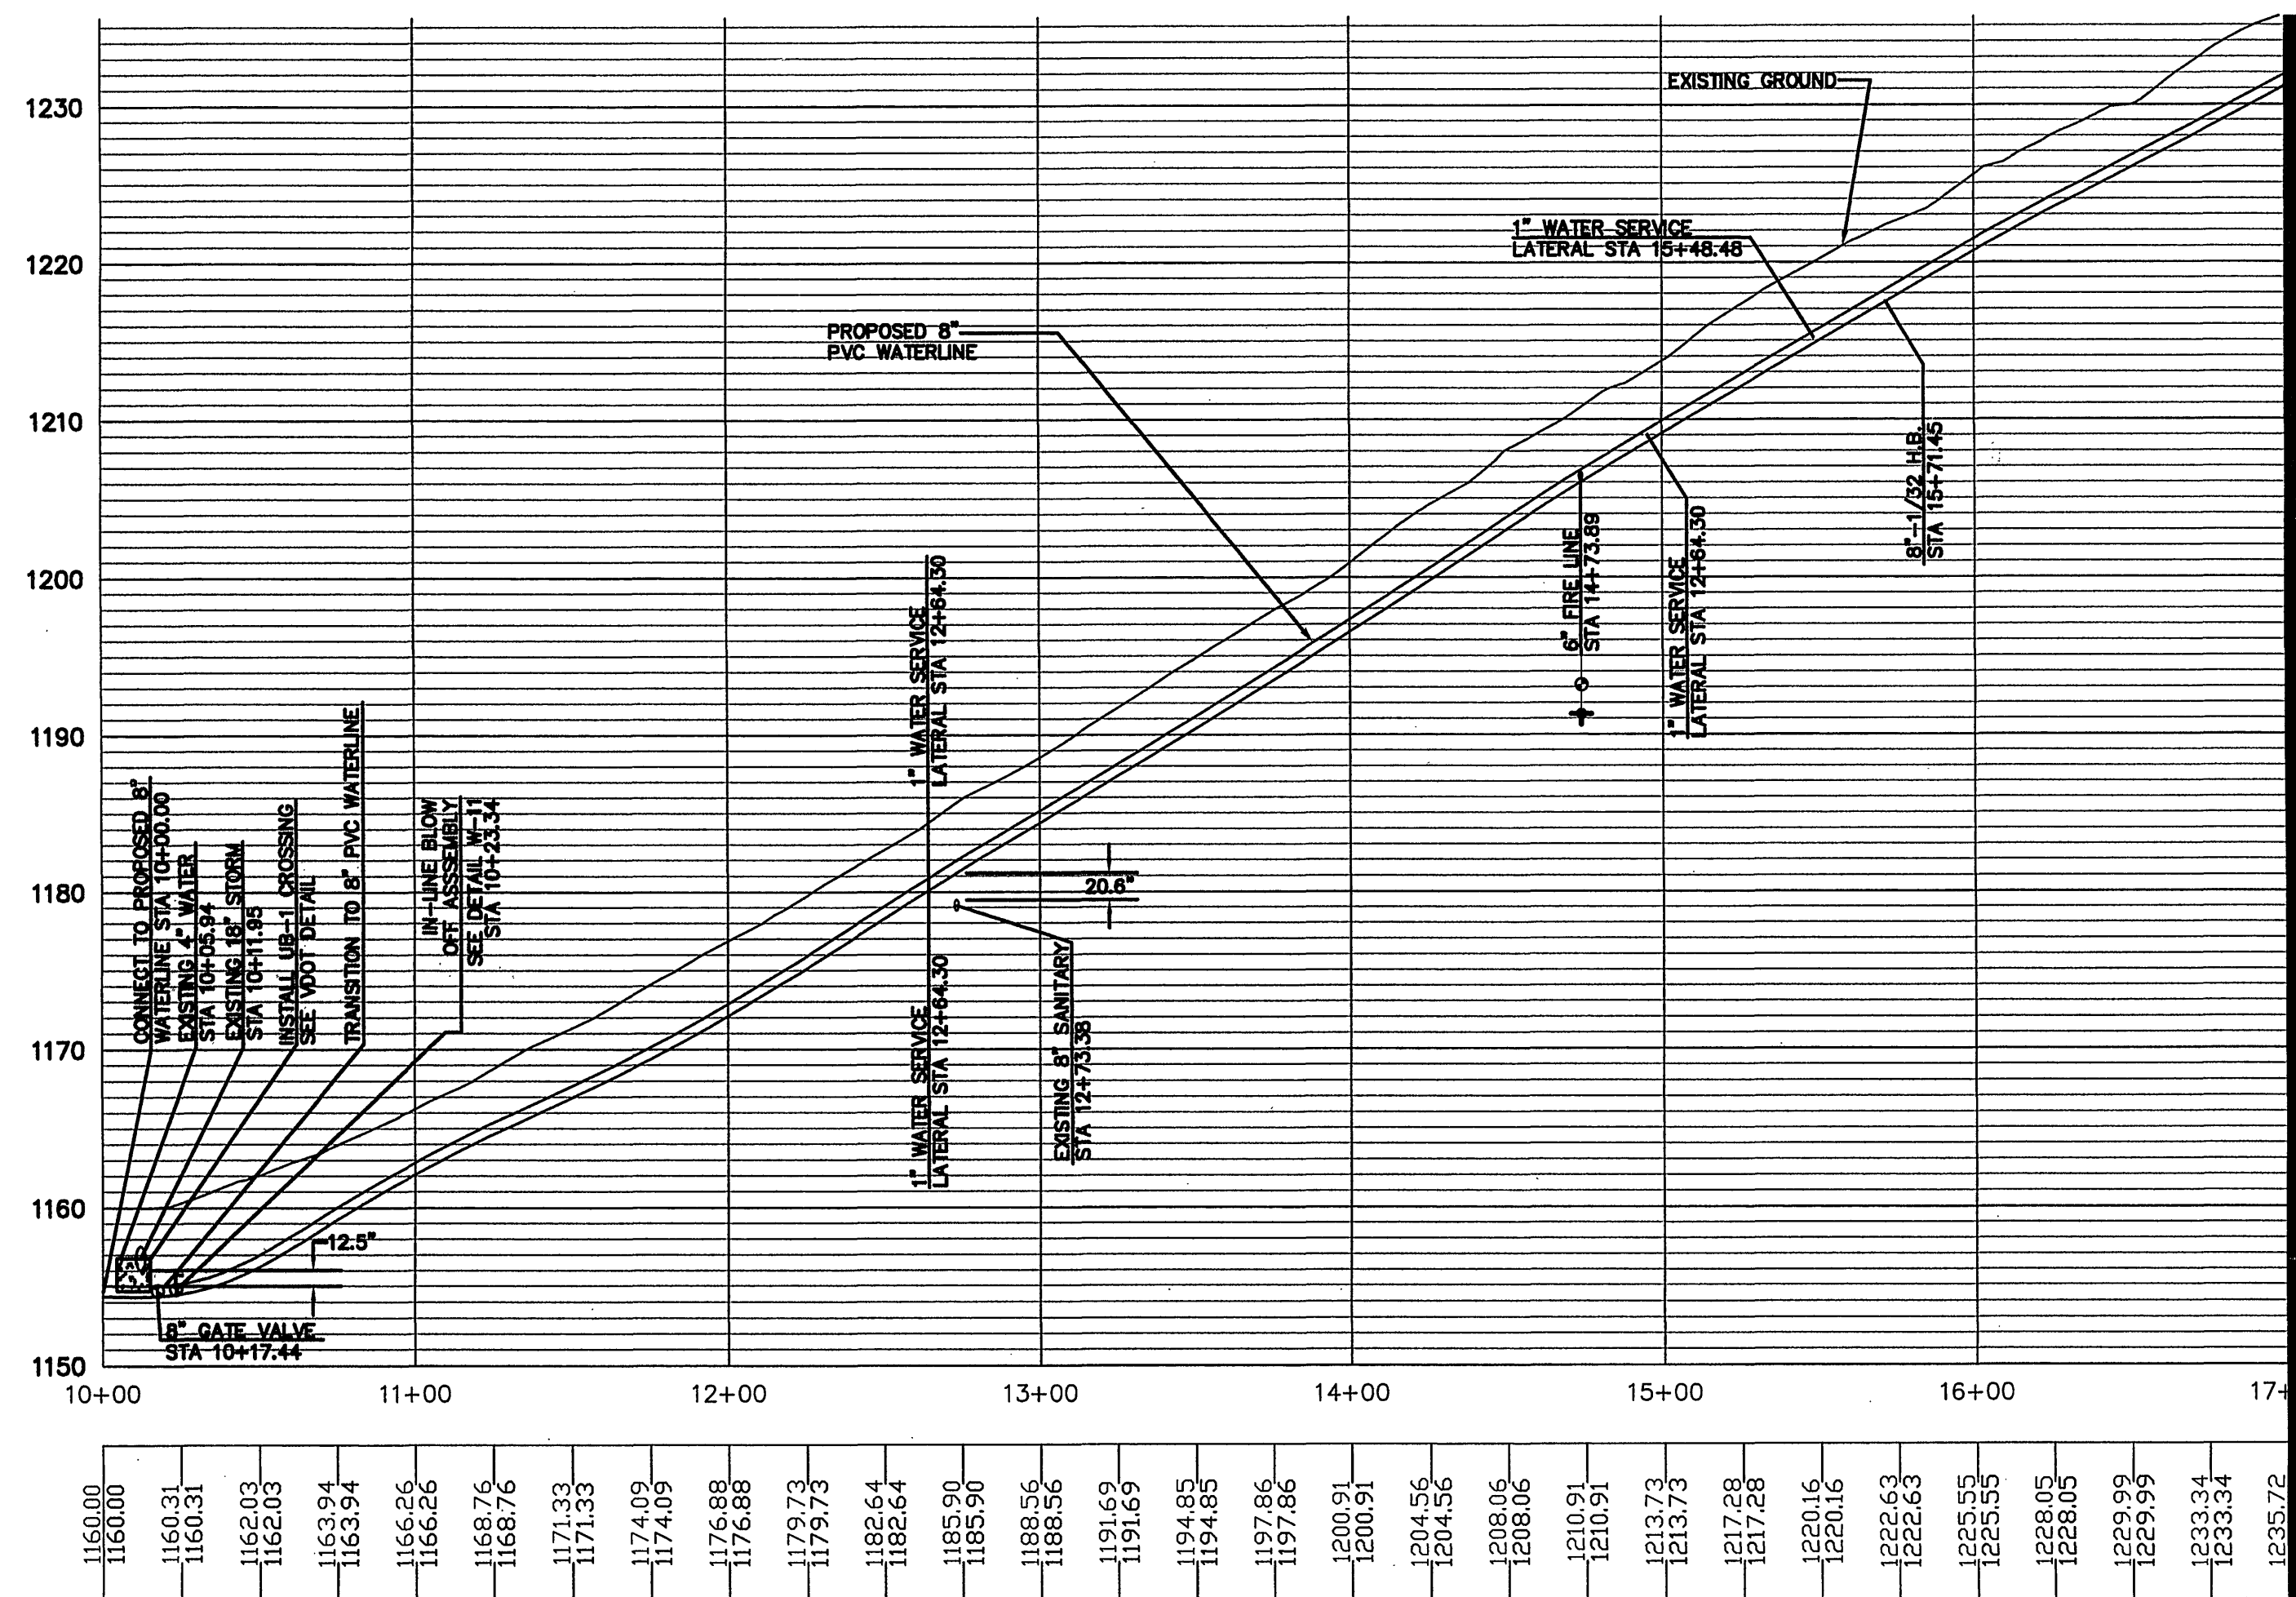


BALSAM DR. SEC. A PROFILE
SCALE: 1"=50'H, 1"=10'V

MATCHLINE THIS SHEET

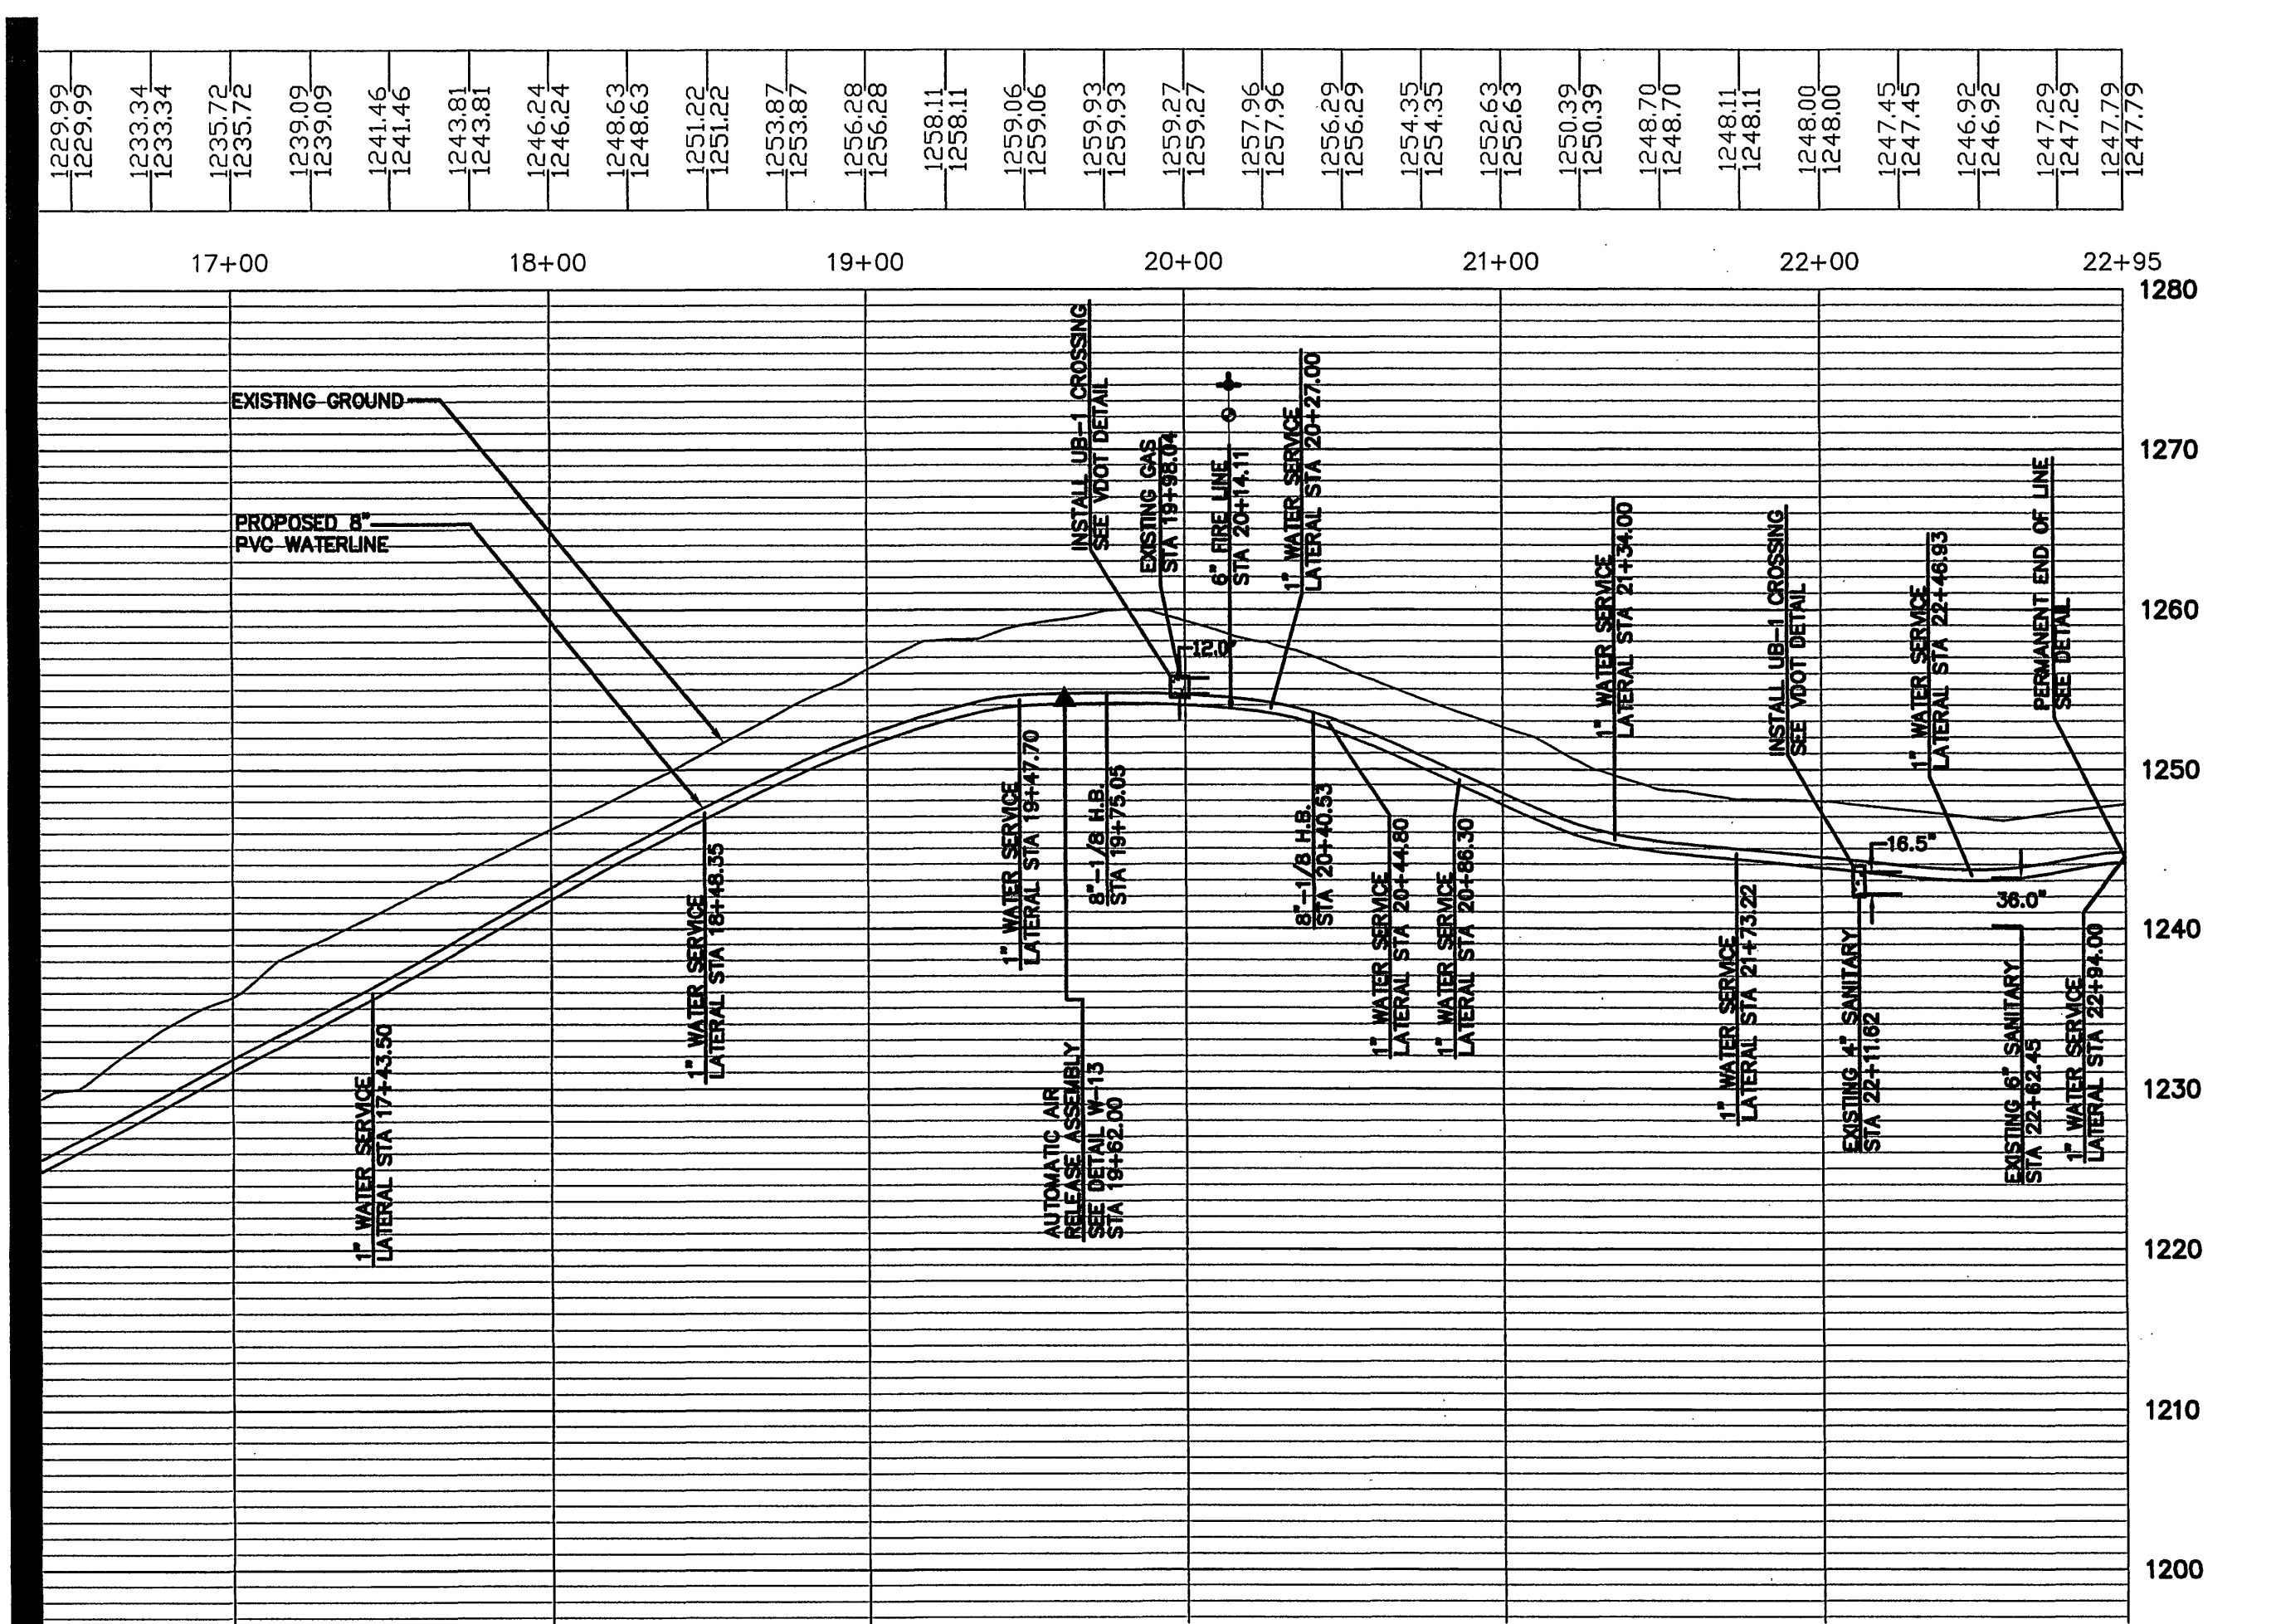

BALSAM DR. SEC. B PROFILE
SCALE: 1"=50'H, 1"=10'V

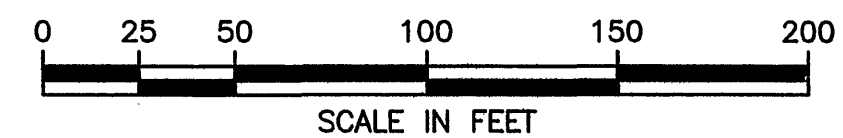


GAY AND NEEL, INC.
CIVIL ENGINEERING
LAND PLANNING
SURVEYING

328 Mountain Avenue S.W.
Roanoke, Virginia 24016
Phone: (540) 345-1710 Fax: (540) 345-5560
Email: info@gayandneel.com

Balsam Drive

Belle Meade Area
Waterline Replacements

Roanoke County, Virginia

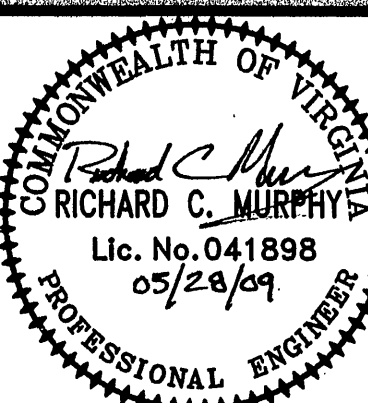

REVISED:
02/11/08
05/29/09

DESIGNED/CALC.: MPT
CHECKED: RCM
DRAWN: MPT
SCALE: 1"=50'
DATE: 01/14/08

JOB NO. 1882.0
SHEET 7 OF 12