



SEE SHEET 8 OF 12

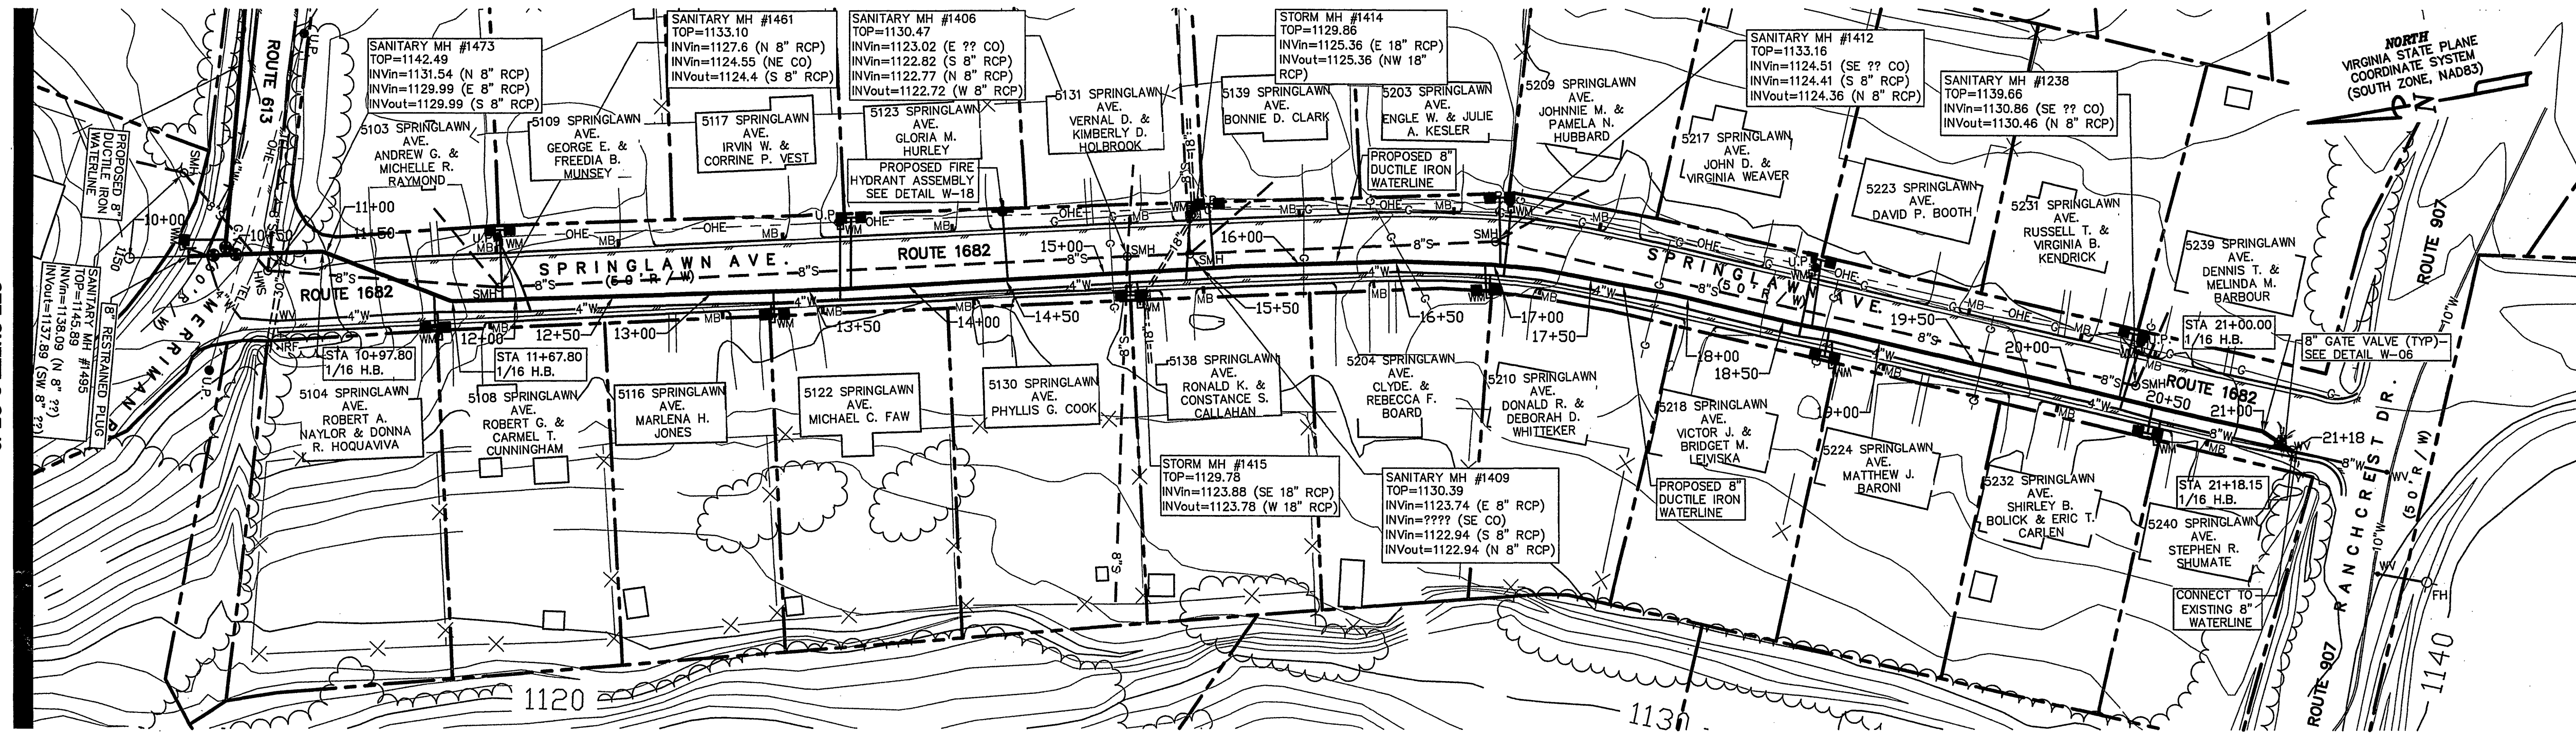


SPRINGLAWN AVE. SEC. PLAN
SCALE: 1"=50'

NOTE:
CONTRACTOR SHALL BEGIN CONSTRUCTION AT
THE INTERSECTION OF RANCHCREST DRIVE
AND SPRINGLAWN AVENUE.

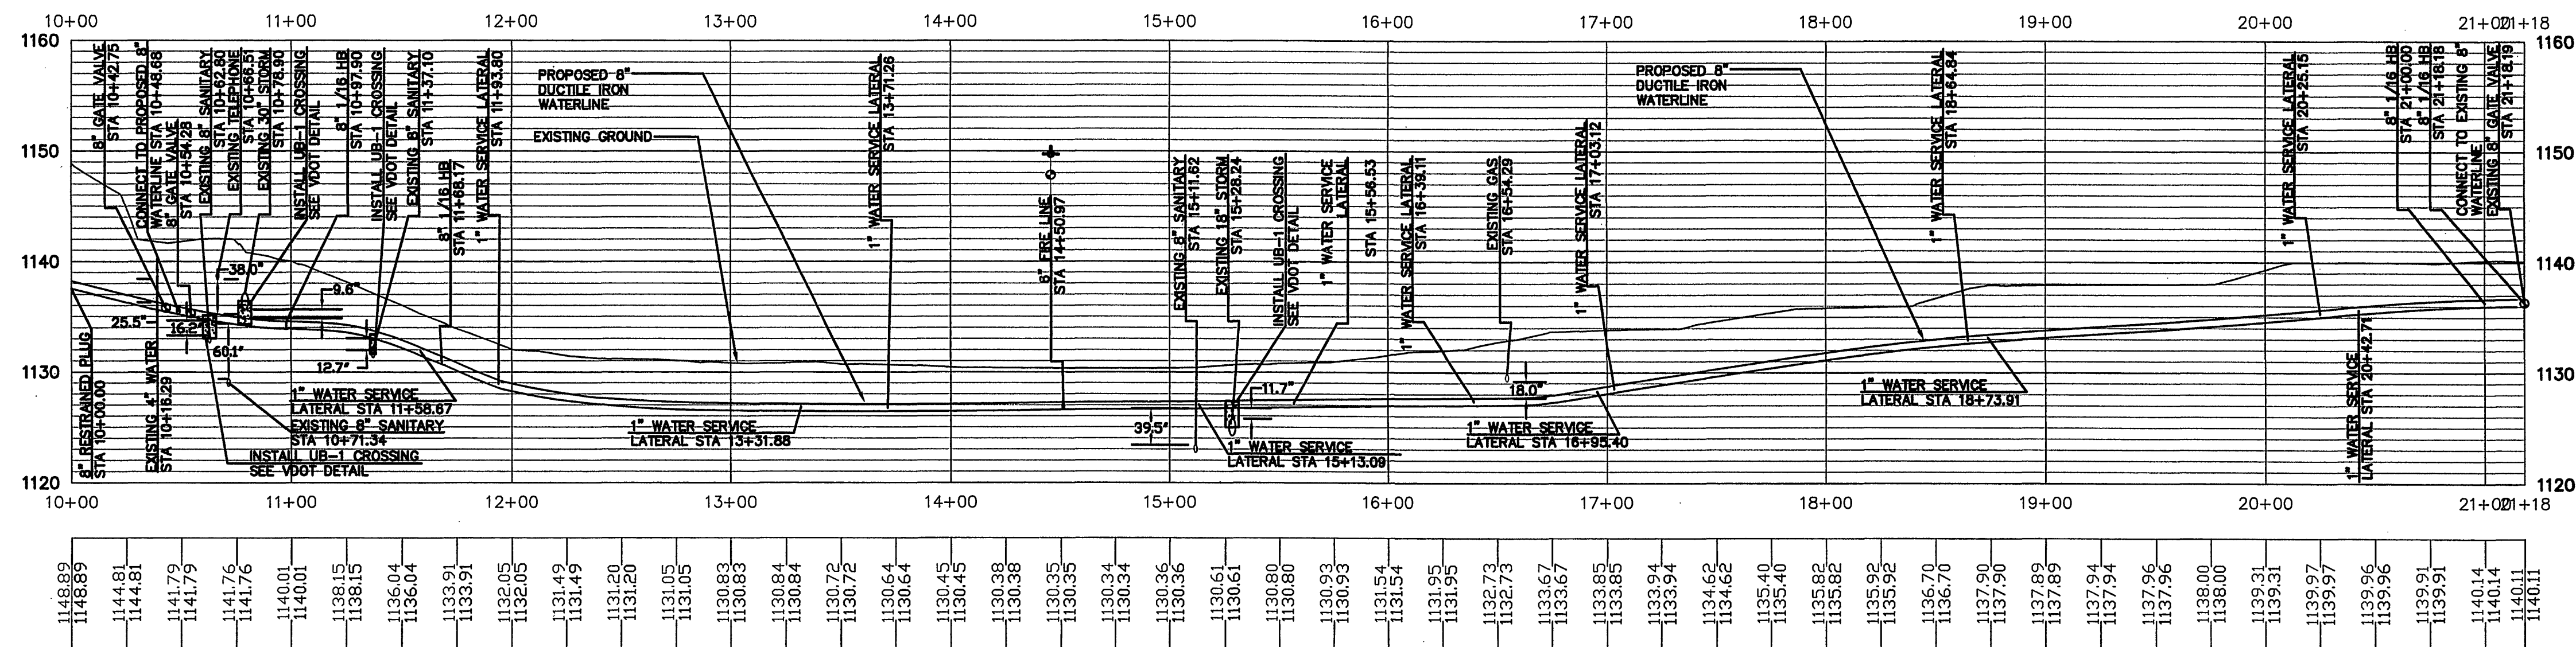

SPRINGLAWN AVE. SEC. PROFILE
SCALE: 1"=50'H, 1"=10'V

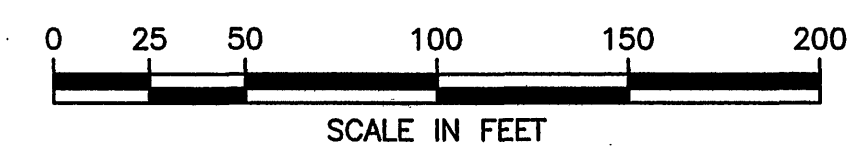


GAY AND NEEL, INC.
CIVIL ENGINEERING
LAND PLANNING
SURVEYING

328 Mountain Avenue S.W.
Roanoke, Virginia 24016
Phone: (540) 953-1100 fax: (540) 945-5560
Email: info@gayandneel.com

Springlawn Avenue

Belle Meade Area
Waterline Replacements

Roanoke County, Virginia

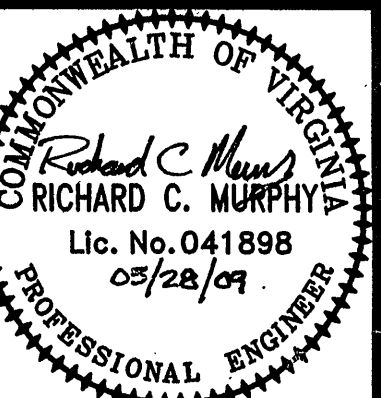

REVISED:
02/11/08
05/29/09

DESIGNED/CALC.: MPT
CHECKED: RCM
DRAWN: MPT
SCALE: 1"=50'
DATE: 01/14/08

JOB NO. 1882.0
SHEET 9 OF 12