



ESC LEGEND


3.02	TEMPORARY STONE CONSTRUCTION ENTRANCE	CE	3.18	OUTLET PROTECTION	OP
3.05	SILT FENCE	SF	3.20	ROCK CHECK DAMS	CD
3.07	STORM DRAIN INLET PROTECTION	IP	3.32	PERMANENT SEEDING	PS
3.09	TEMPORARY DIVERSION DIKE	DD	3.35	MULCHING	MU
3.13	TEMPORARY SEDIMENT TRAP	ST	3.36	SOIL STABILIZATION BLANKETS & MATTING	B/M

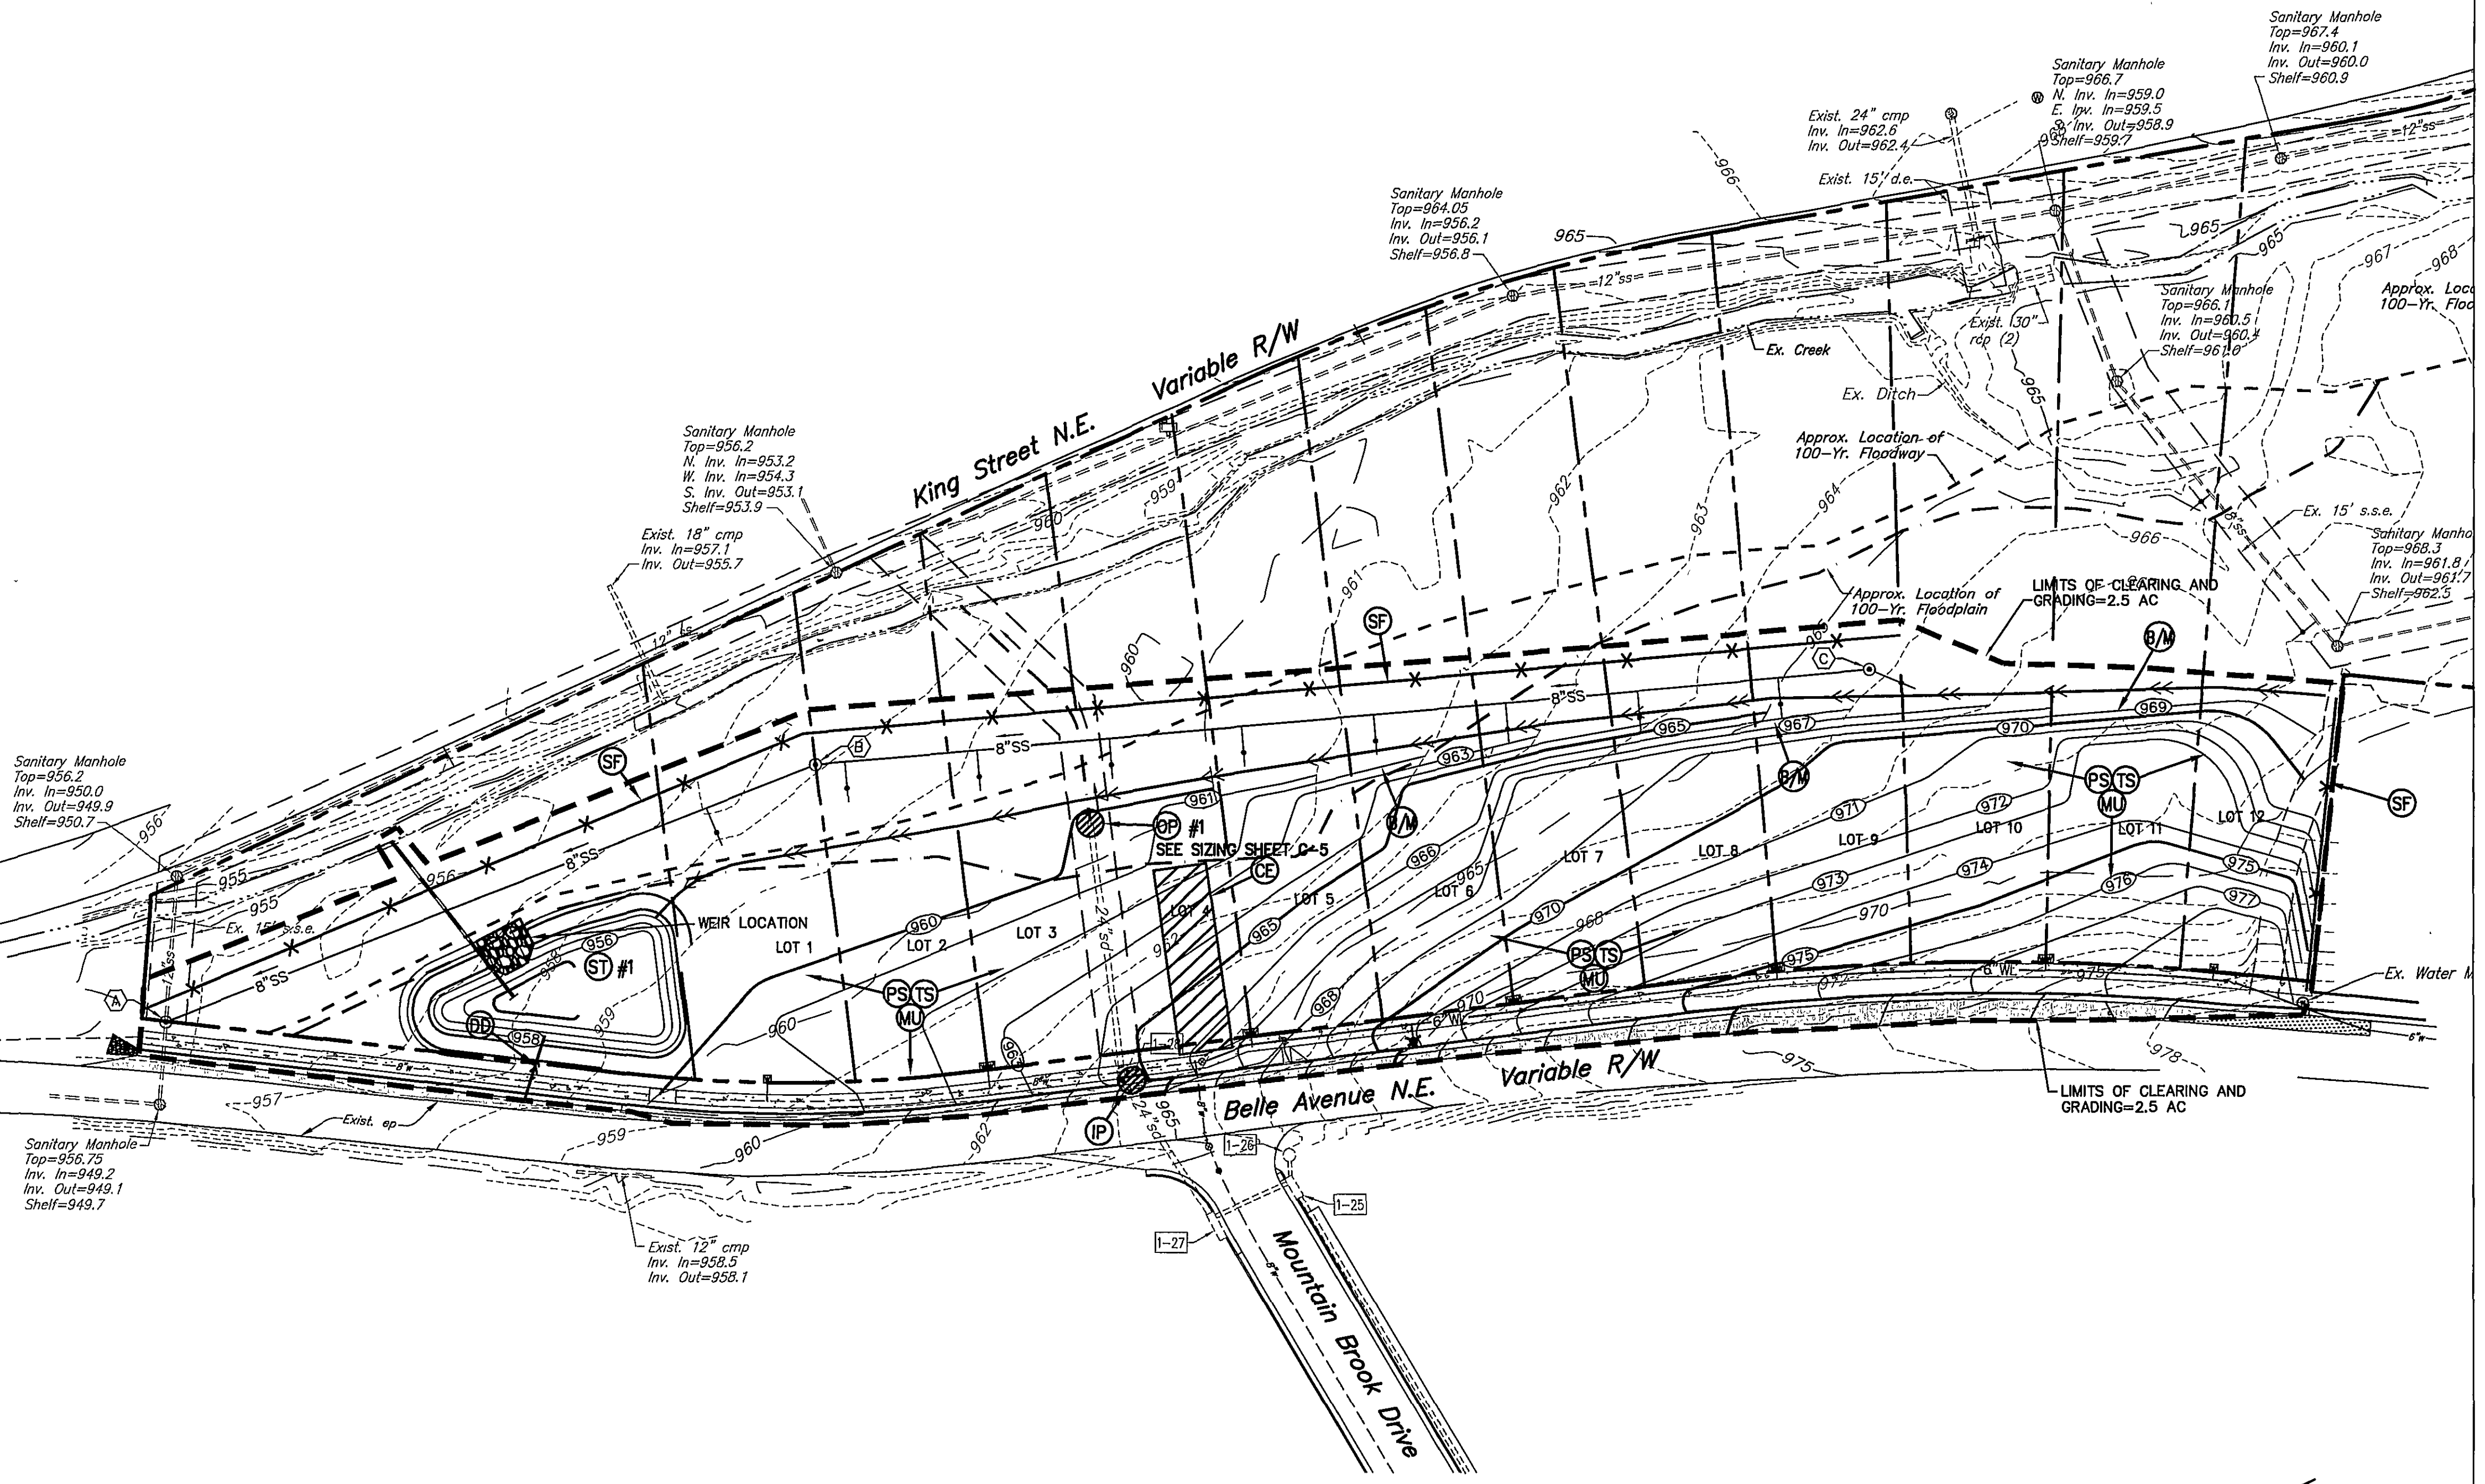

SOIL STABILIZATION BLANKET

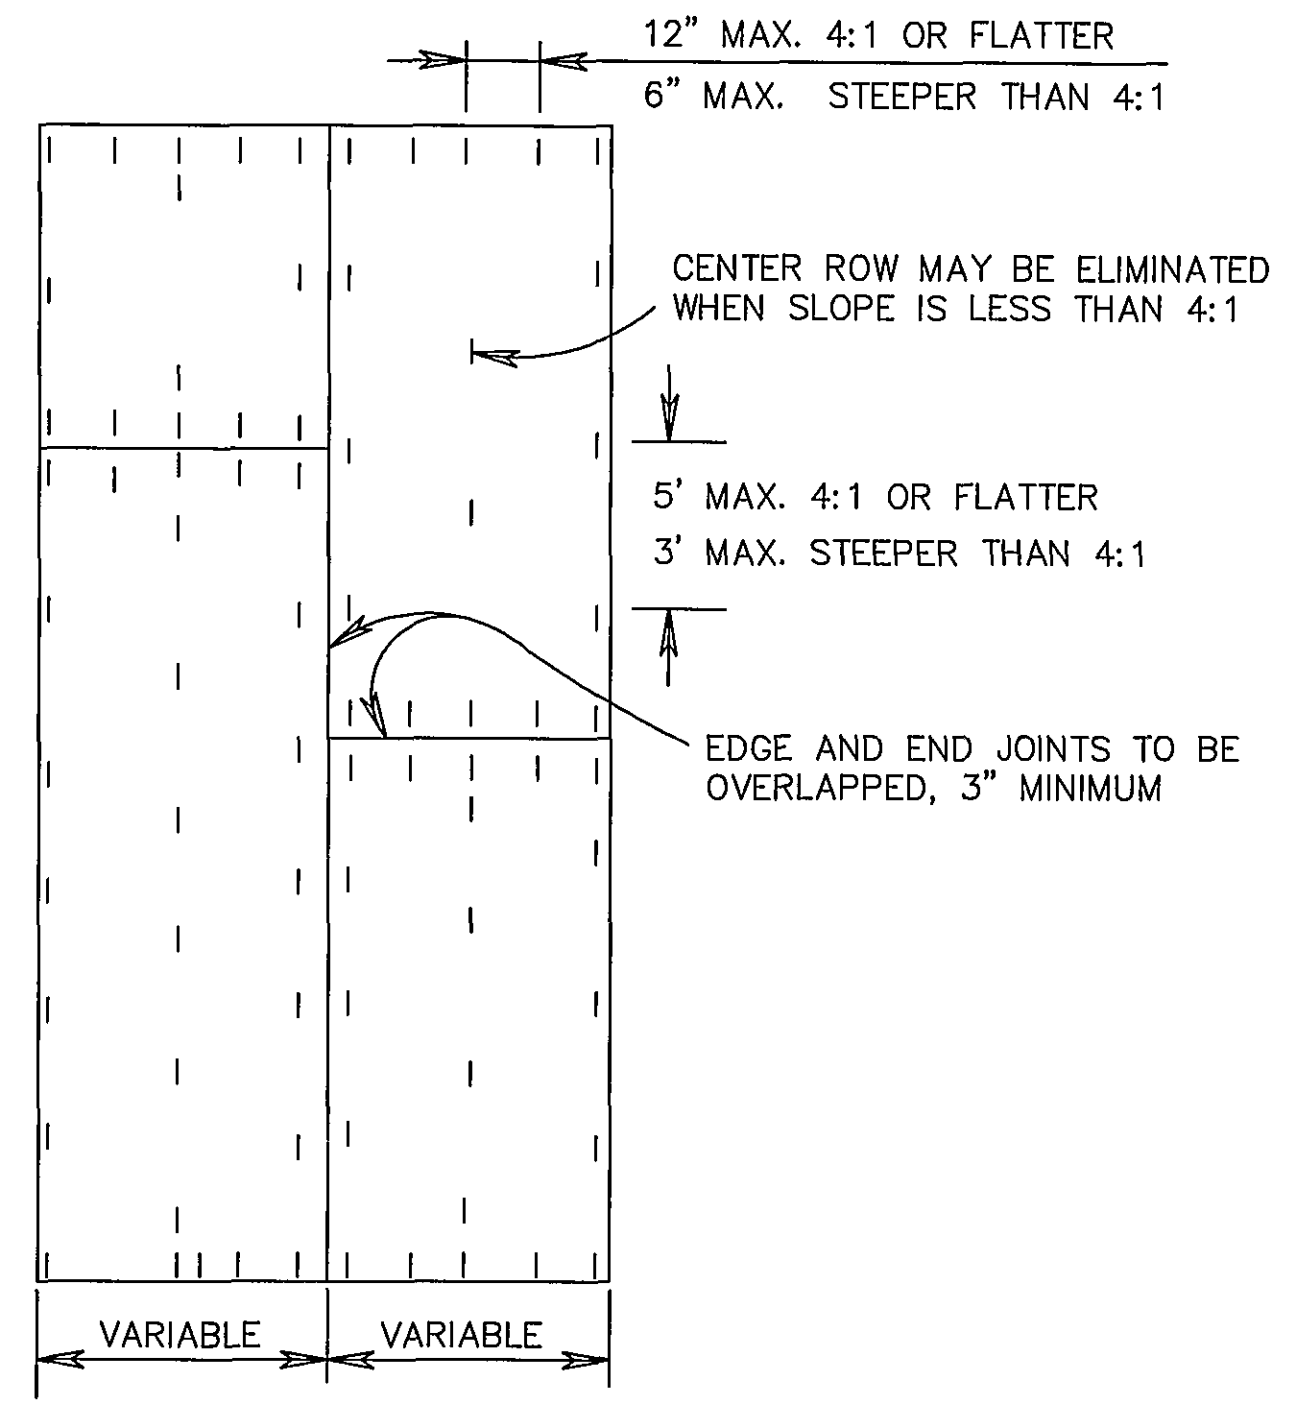


PLAN VIEW

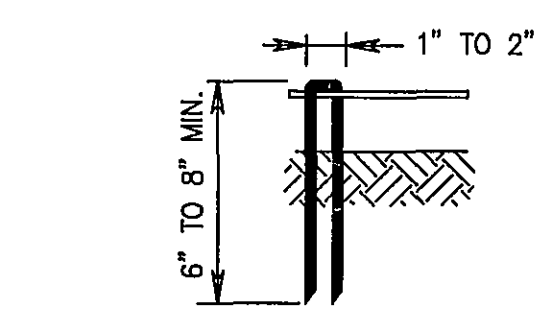


STAPLES FORMED FROM NO. 11 STEEL WIRE
8" STAPLE MIN. LENGTH FOR SANDY SOIL
6" STAPLE MIN. LENGTH FOR OTHER SOIL


STAPLE DETAIL

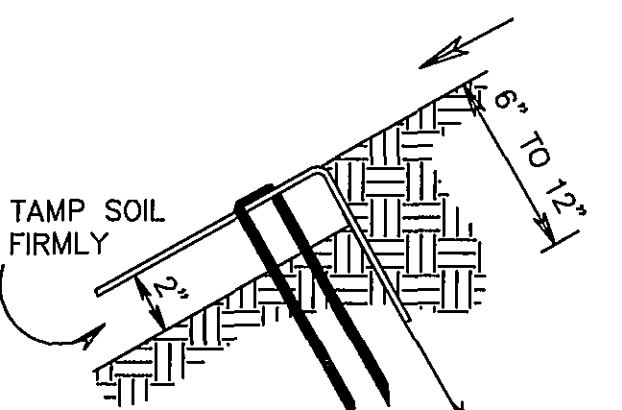

ANCHOR SLOT

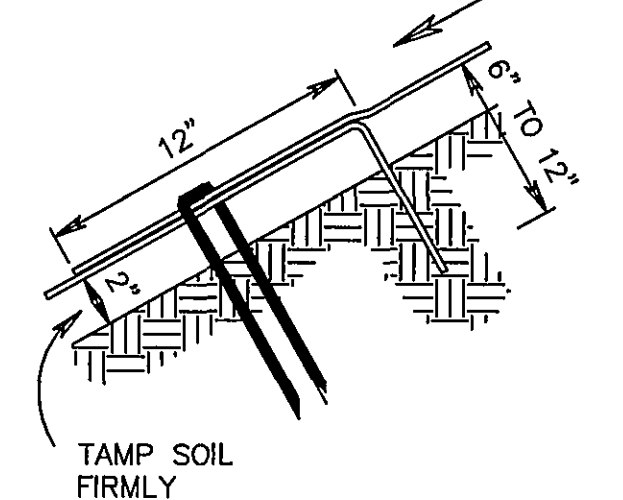


JUNCTION SLOT

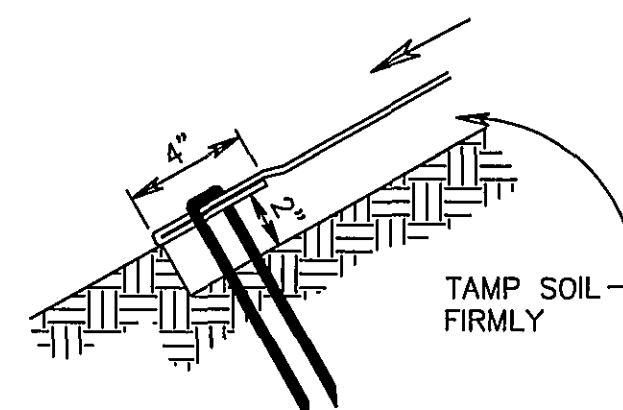

TERMINAL FOLD

NOTE: BLANKET MATTING (B/M) TO BE USED ON ALL SLOPES 3:1 OR STEEPER.

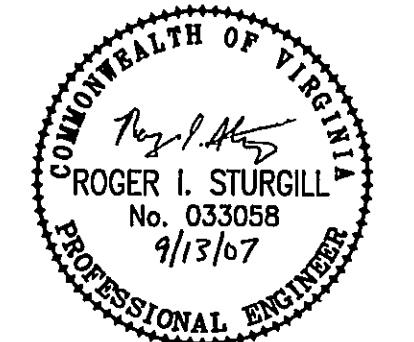

BALZER
AND ASSOCIATES, INC.
PLANNERS • ARCHITECTS
ENGINEERS • SURVEYORS

1208 Corporate Circle
Roanoke, Virginia 24018
Phone: 540/772-9580
FAX: 540/772-8050

501 Broadway Road
Richmond, Virginia 23236
Phone: 804/784-0571
FAX: 804/784-2535

880 Technology Park Drive
Suite 200
Chesapeake, Virginia 23069
Phone: 804/653-0132
FAX: 804/653-0133

448 Peppers Ferry Road
Christiansburg, Virginia 24073
Phone: 540/681-6590
FAX: 540/681-4281

1557 Commerce Road
Suite 201
Verona, Virginia 24482
Phone: 540/248-3220
FAX: 540/248-3221

**BELLEVUE CREEK
SUBDIVISION**
ESC PLAN
ROANOKE CITY, VIRGINIA

DRAWN BY: CPB
DESIGNED BY: CPB
CHECKED BY: JVJ
DATE: 04/03/2007
REVISIONS:
05/04/2007
06/26/2007
08/02/2007
09/13/2007

SCALE: 1"=40'
SHEET NO.
C-4
JOB NO.
R0600397.00