
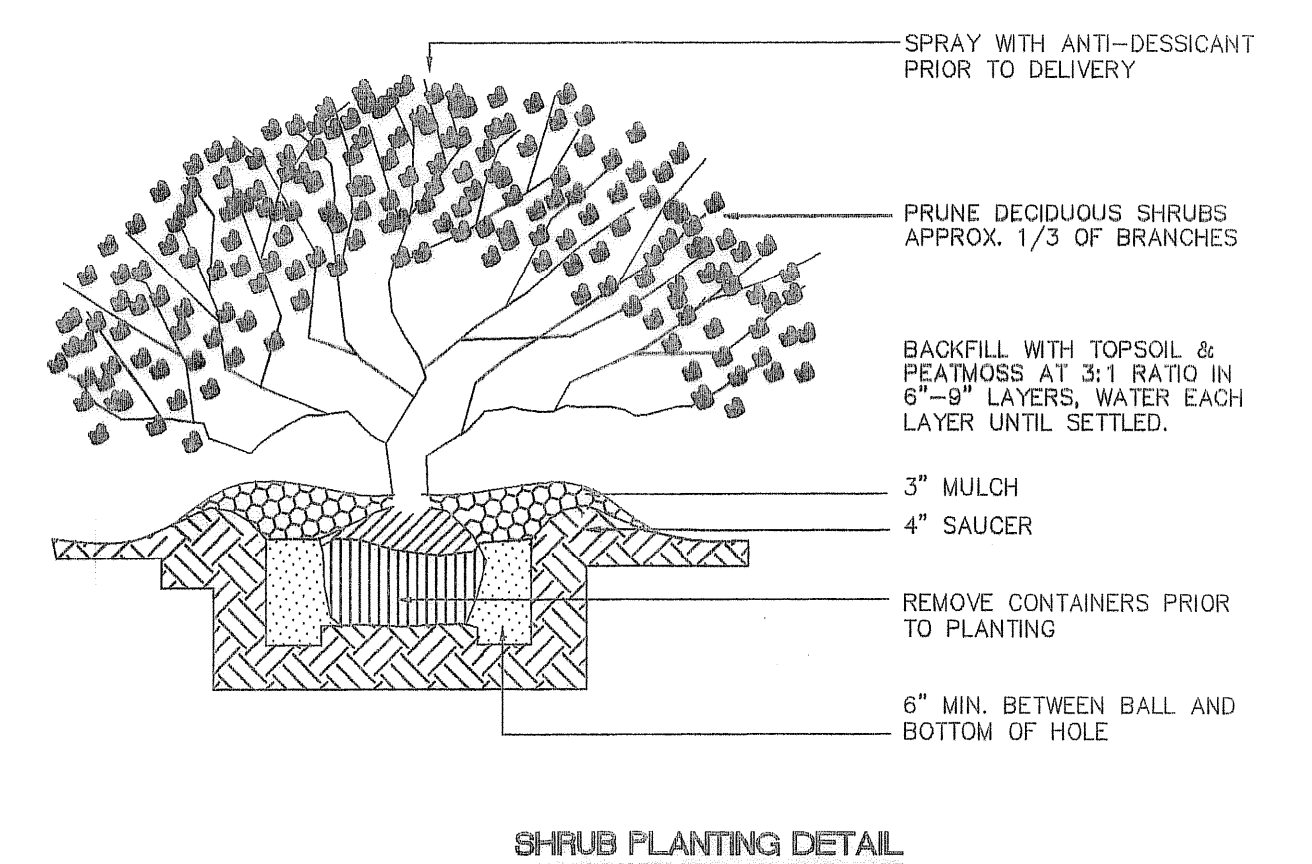
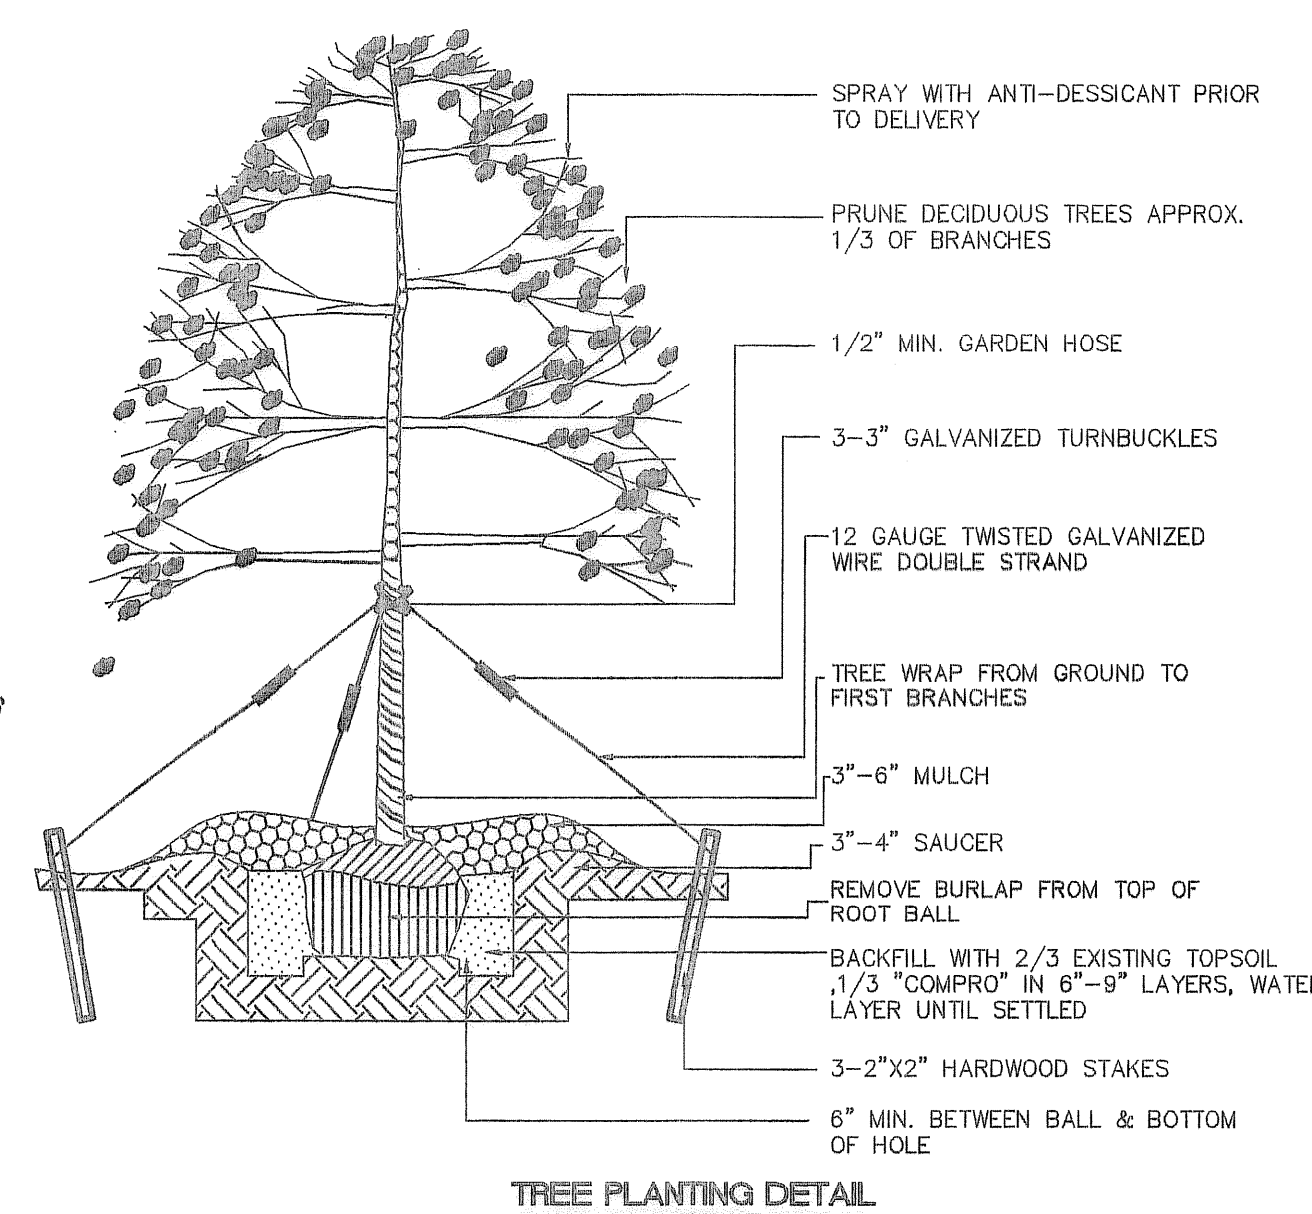


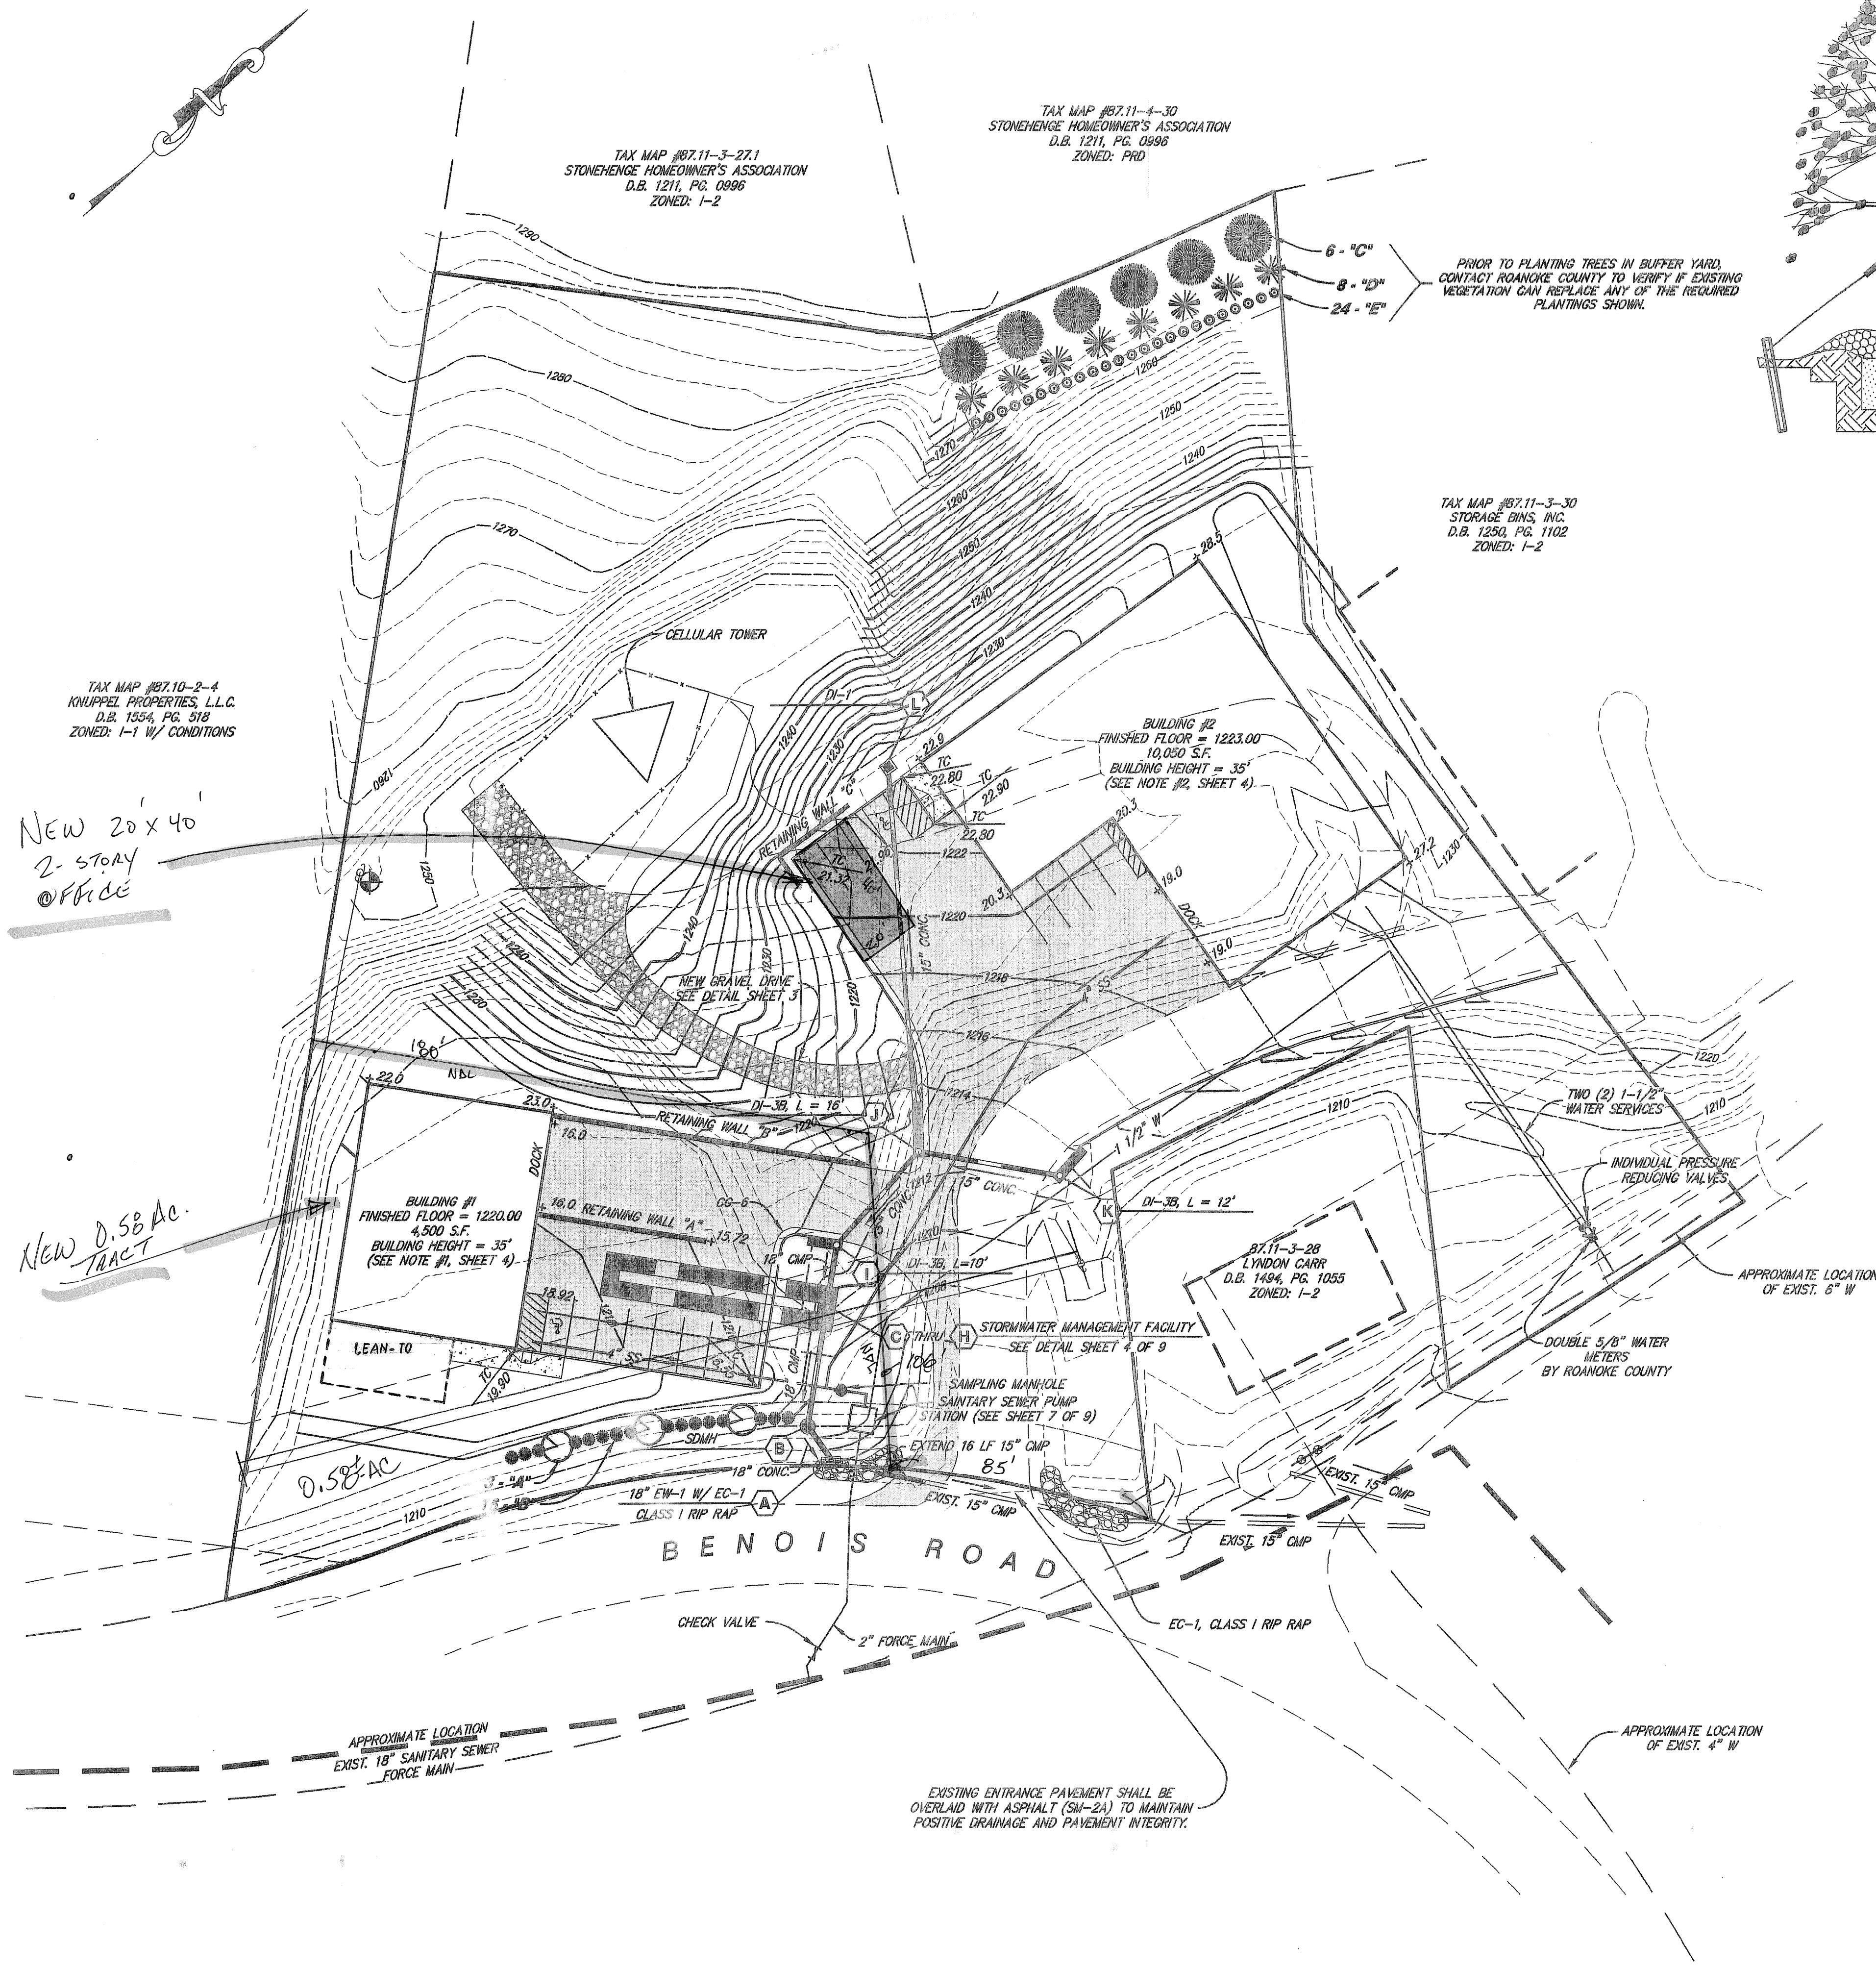

LANDSCAPING SCHEDULE					
SYMBOL	LABEL	COMMON NAME	BOTANICAL NAME	QUANTITY	SIZE, DESCRIPTION
	A	BRADFORD PEAR	PYRUS CALLERYANA 'BRADFORD'	3	1" CALIPER, B & B
	B	BUFORD HOLLY	ILEX CORNUTA 'BUFORD'	16	1 GALLON CONTAINER
	C	WHITE PINE	PINUS STROBUS	6	5' TALL, B & B
	D	CAROLINA HEMLOCK	TSUGA CAROLINIANA	8	5' TALL, B & B
	E	CHINESE JUNIPER SARGENTII	JUNIPERUS CHINENSIS 'SARGENTII'	24	1 GALLON CONTAINER

LEGEND		
ITEM	EXISTING	PROPOSED
PAVEMENT	---	=====
CURB	---	=====
CURB AND GUTTER	---	=====
POWER POLE	⊕	⊕
GUY WIRE	---	---
MANHOLE	⊙	⊙
STORM DRAIN	15" SD	15" CONC
SANITARY SEWER	8" SS	8" SS
WATER LINE	W	W
WATER SERVICE METER	---	---
CONTOUR	1020	1020
BENCHMARK	⊕	⊕

BENCHMARK: EXISTING PK NAIL IN AEP UTILITY POLE #325-3030, ELEVATION 1252.03

1

1-7-2000

Added LEAN-TO TO BUILDING #1

REVISIONDATEDESCRIPTION

DESIGNED: TCD

DRAWN: TCD

CHECKED: MSW


GRADING AND LANDSCAPE PLAN
FOR
"BENOIS ROAD WAREHOUSES"
PREPARED FOR
MR. VIC FOTI
CAVE SPRING MAGISTERIAL DISTRICT
ROANOKE COUNTY, VIRGINIA

SCALE: 1" = 30'

DATE: 8/26/99

COMM: 99-086

SHEET 5 of 9

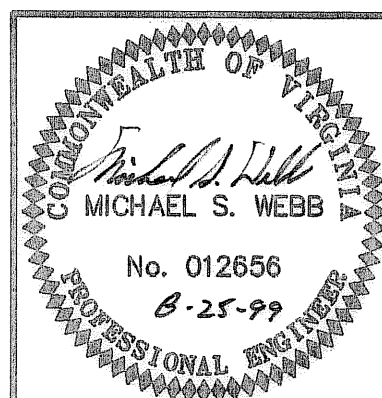

LUMSDEN ASSOCIATES, P.C.
ENGINEERS-SURVEYORS-PLANNERS
ROANOKE, VIRGINIA