



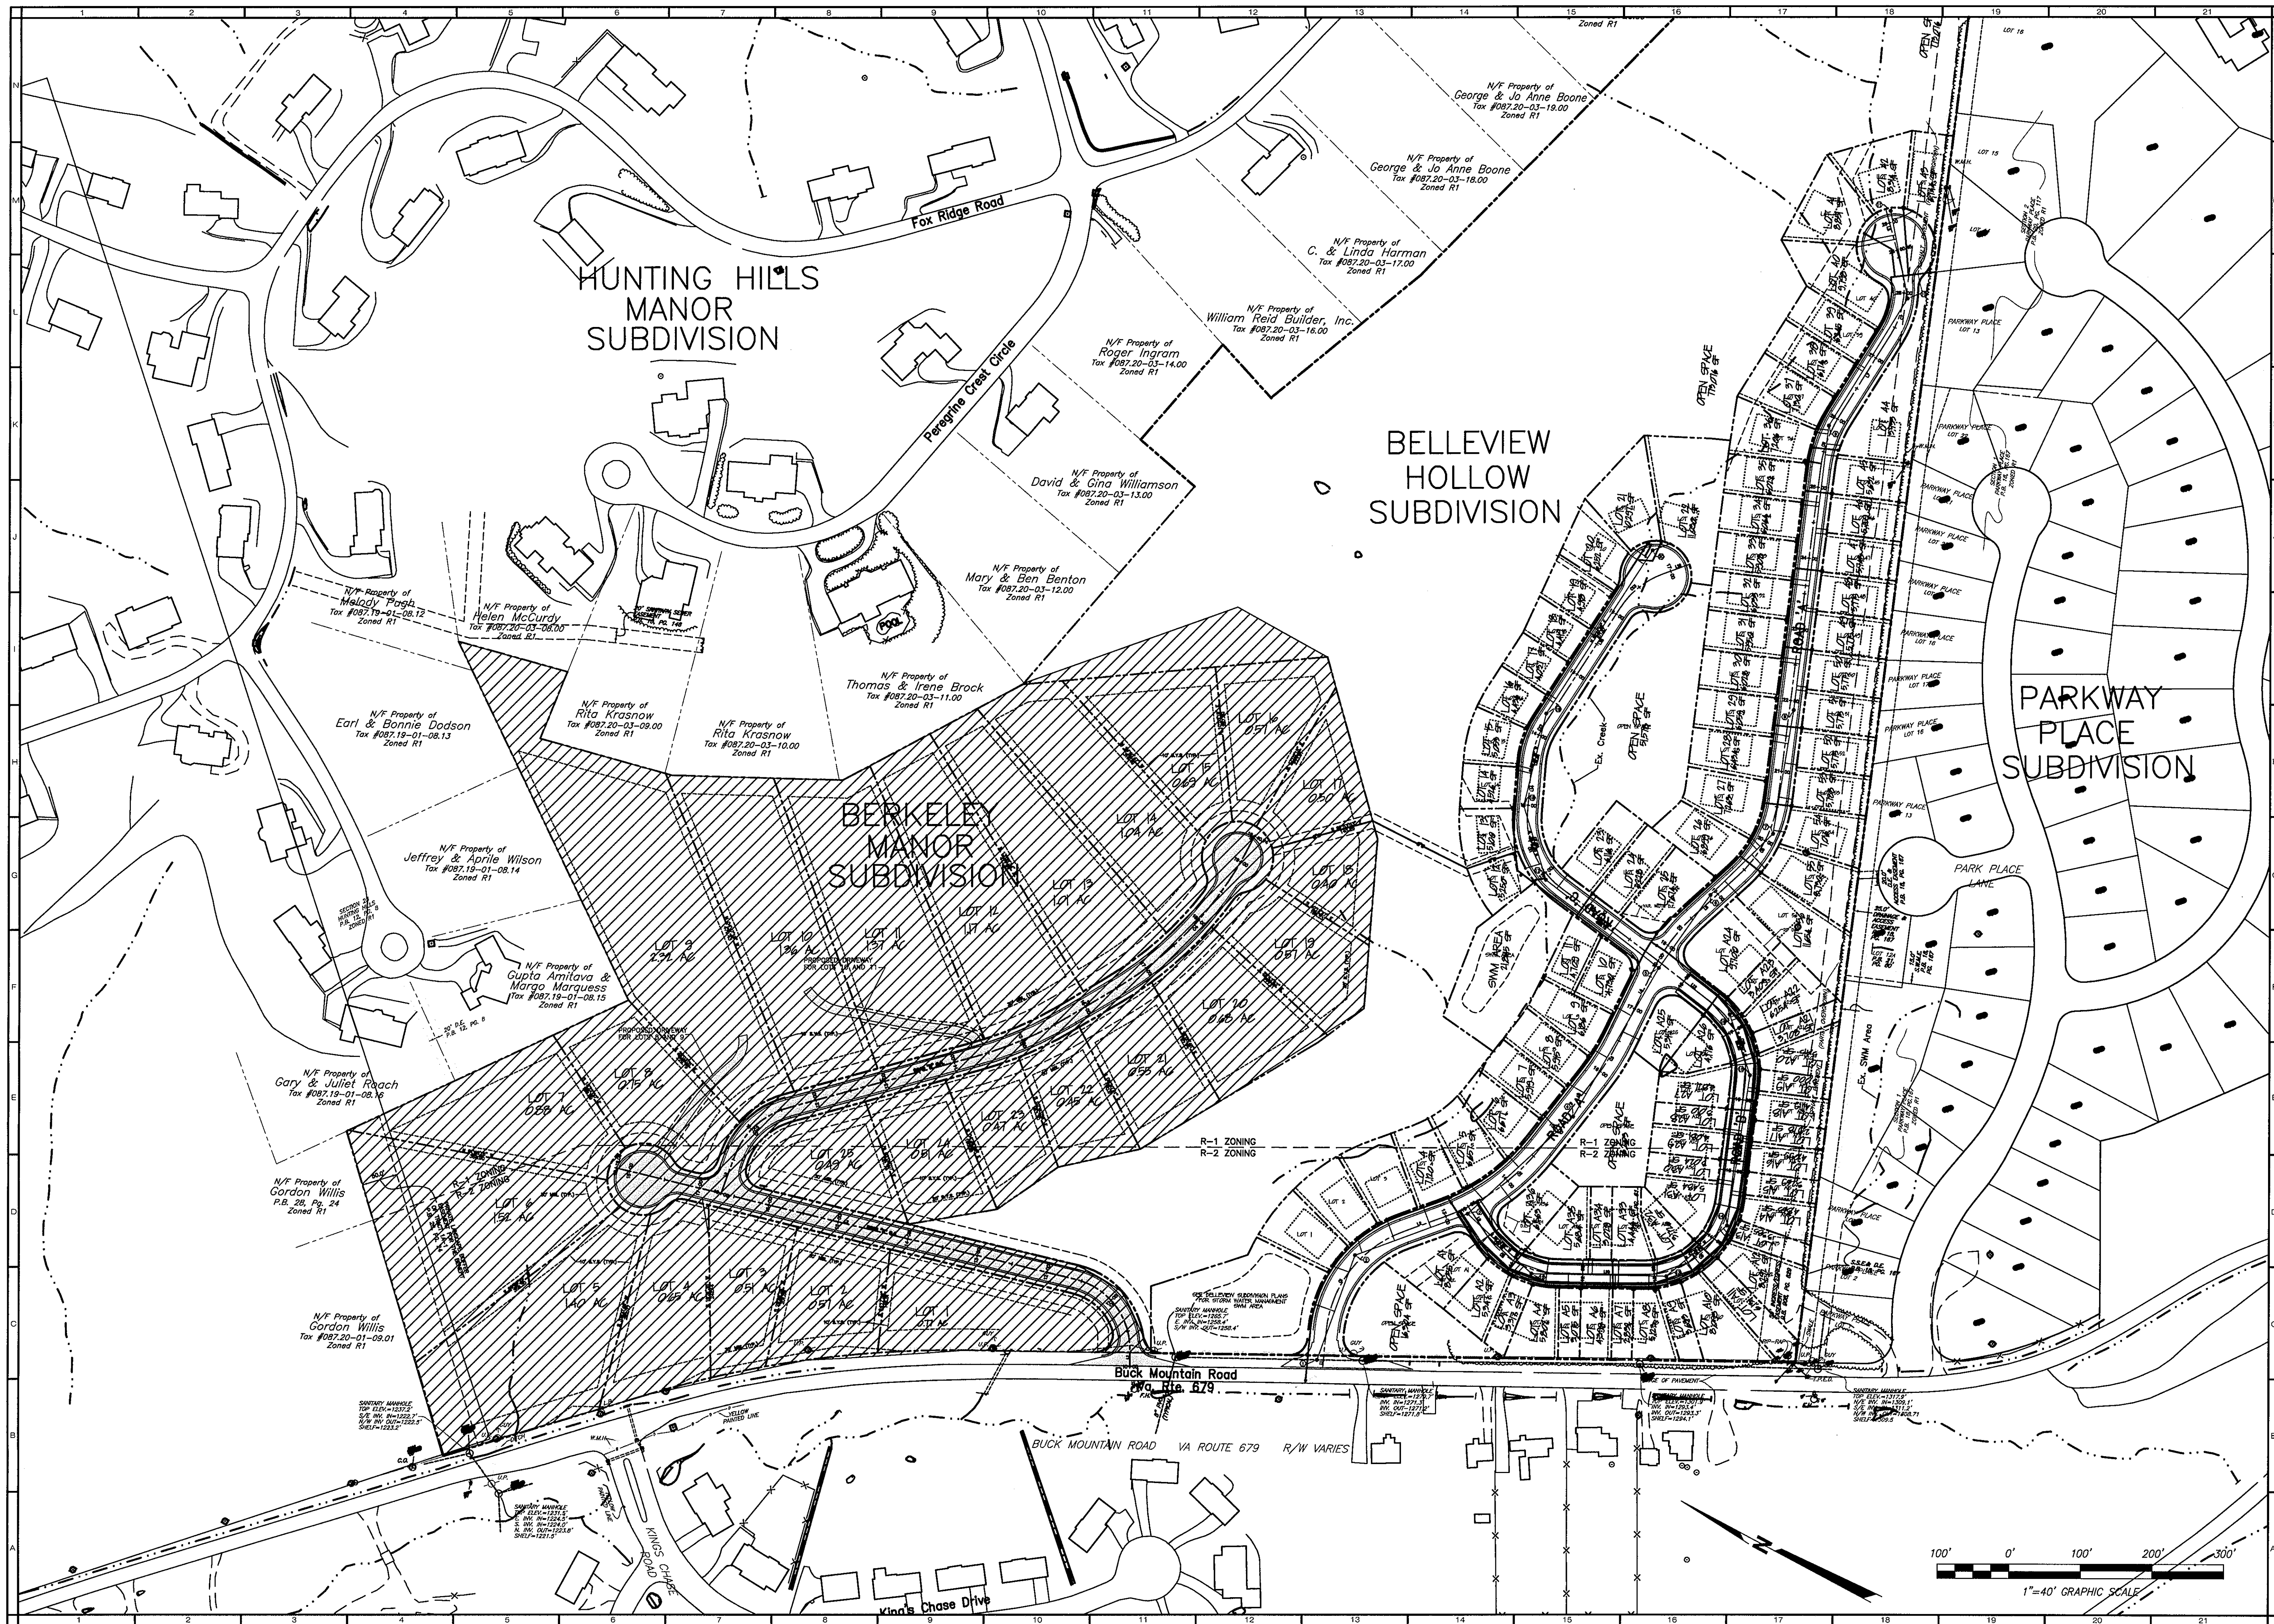

APPROVED

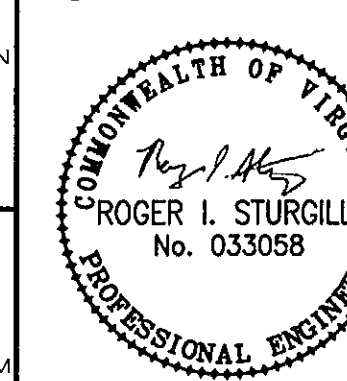

BALZER
AND ASSOCIATES, INC.
PLANNERS • ARCHITECTS
ENGINEERS • SURVEYORS

REFLECTING TOMORROW
www.balzer.cc

1208 Corporate Circle
Roanoke, Virginia 24018
Phone: 540/772-9580
FAX: 540/772-8050

501 Branchway Road
Richmond, Virginia 23268
Phone: 804/794-0571
FAX: 804/794-2635

850 Technology Park Drive
Suite 200
Glen Allen, Virginia 23059
Phone: 804/653-0132
FAX: 804/653-0133

448 Pappas Ferry Road
Christiansburg, Virginia 24073
Phone: 540/681-4030
FAX: 540/681-4591

1557 Commerce Road
Suite 201
Warrenton, Virginia 24482
Phone: 540/248-3220
FAX: 540/248-3221

BERKELEY MANOR
OVERALL PLAN
ROANOKE COUNTY, VIRGINIA

DRAWN BY: CPB
DESIGNED BY: CPB
CHECKED BY: JVJ
DATE: 10/30/06
REVISIONS:
12/07/06
12/12/06

SCALE: 1"=100'
SHEET NO. **C-2**
JOB NO. R0400130.01