
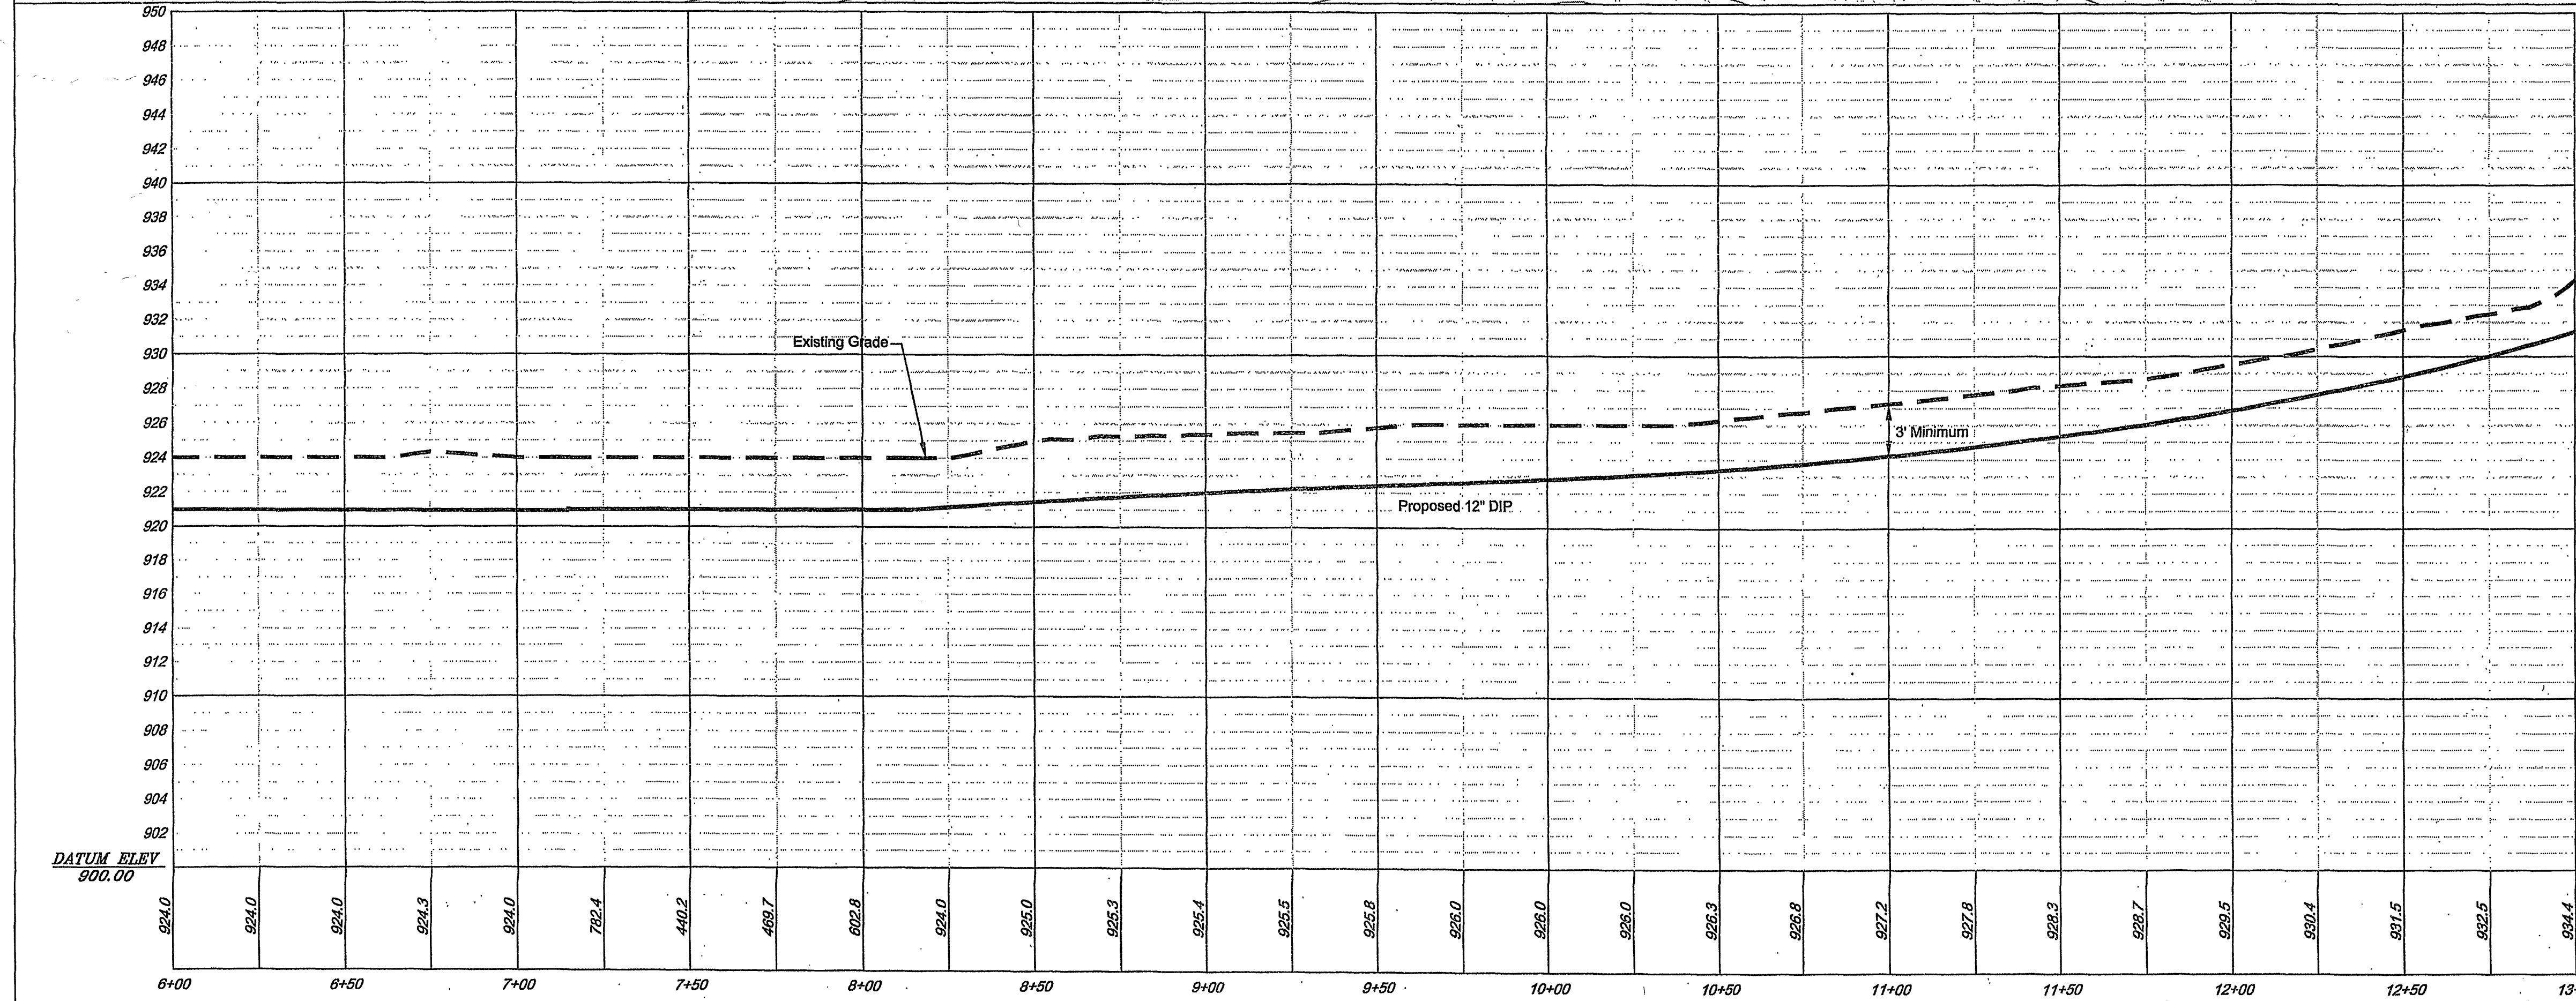


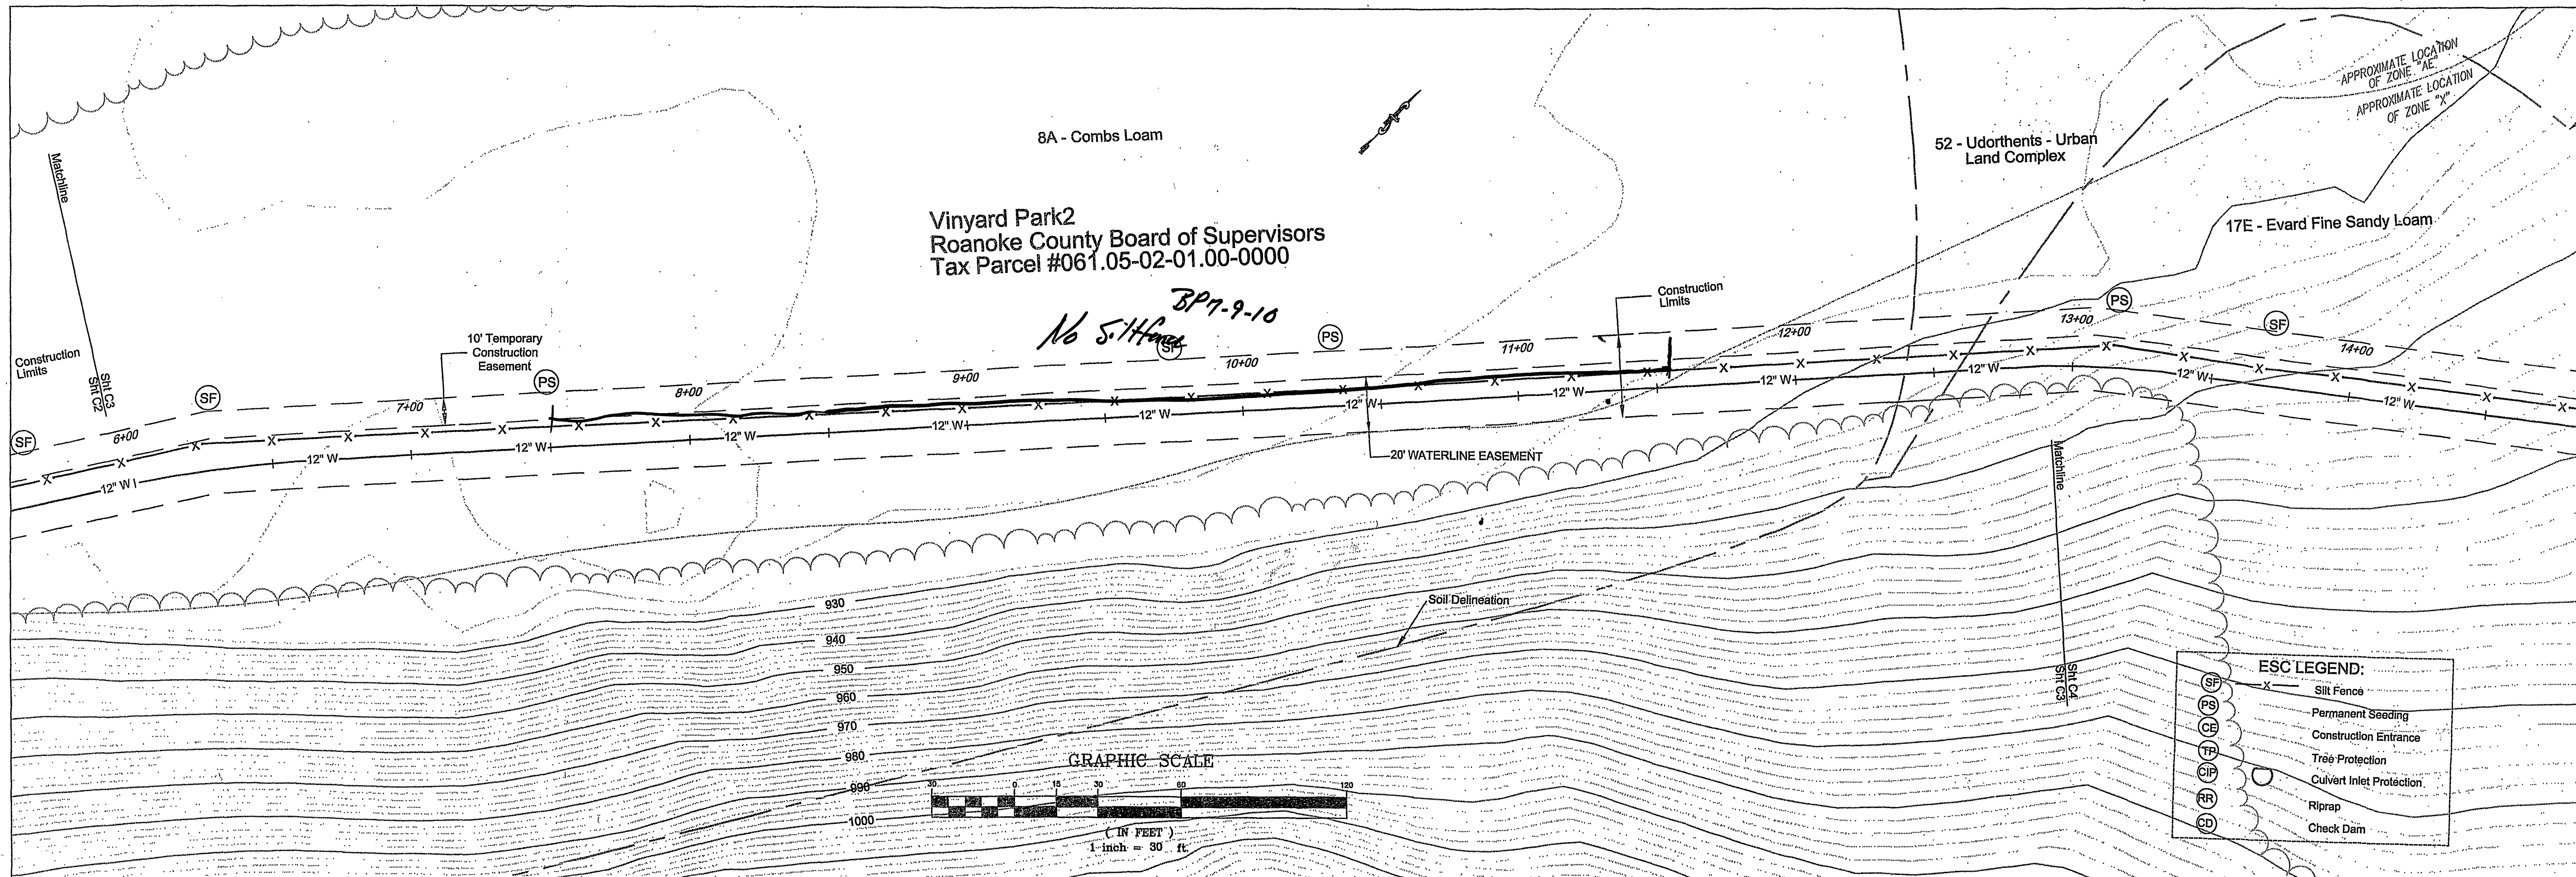

ESC LEGEND:

- SF Silt Fence
- PS Permanent Seeding
- CE Construction Entrance
- TP Tree Protection
- CI Culvert Inlet Protection
- RI Riprap
- CD Check Dam

WESTERN VIRGINIA
WATER AUTHORITY
ENGINEERING SERVICES
601 S JEFFERSON ST, SUITE 300
ROANOKE, VA 24011
540-853-5700

APPROVED
CASSANDRA D. ALICE
Lic No. 035567
5/11/10

**BERKLEY ROAD
WATERLINE RELOCATION
CIVIL/SITEWORK/ESC
PLAN**

Rev	Description	Date	By
1	Respond to Roa County Comments Rev. 1	3/21/10	CDA
2	Respond to Roa County Comments Rev. 1	4/15/10	CDA
3	Respond to Roa County Comments dated 4/16	4/20/10	CDA

Designed: CDA
Drawn: CDA
Checked: AAS
Approved: JGR
Date: 25 Jan 2010
Project:

C3
Sheet 3 of 9

Vert Scale: 1" = 6'

APPROVED