
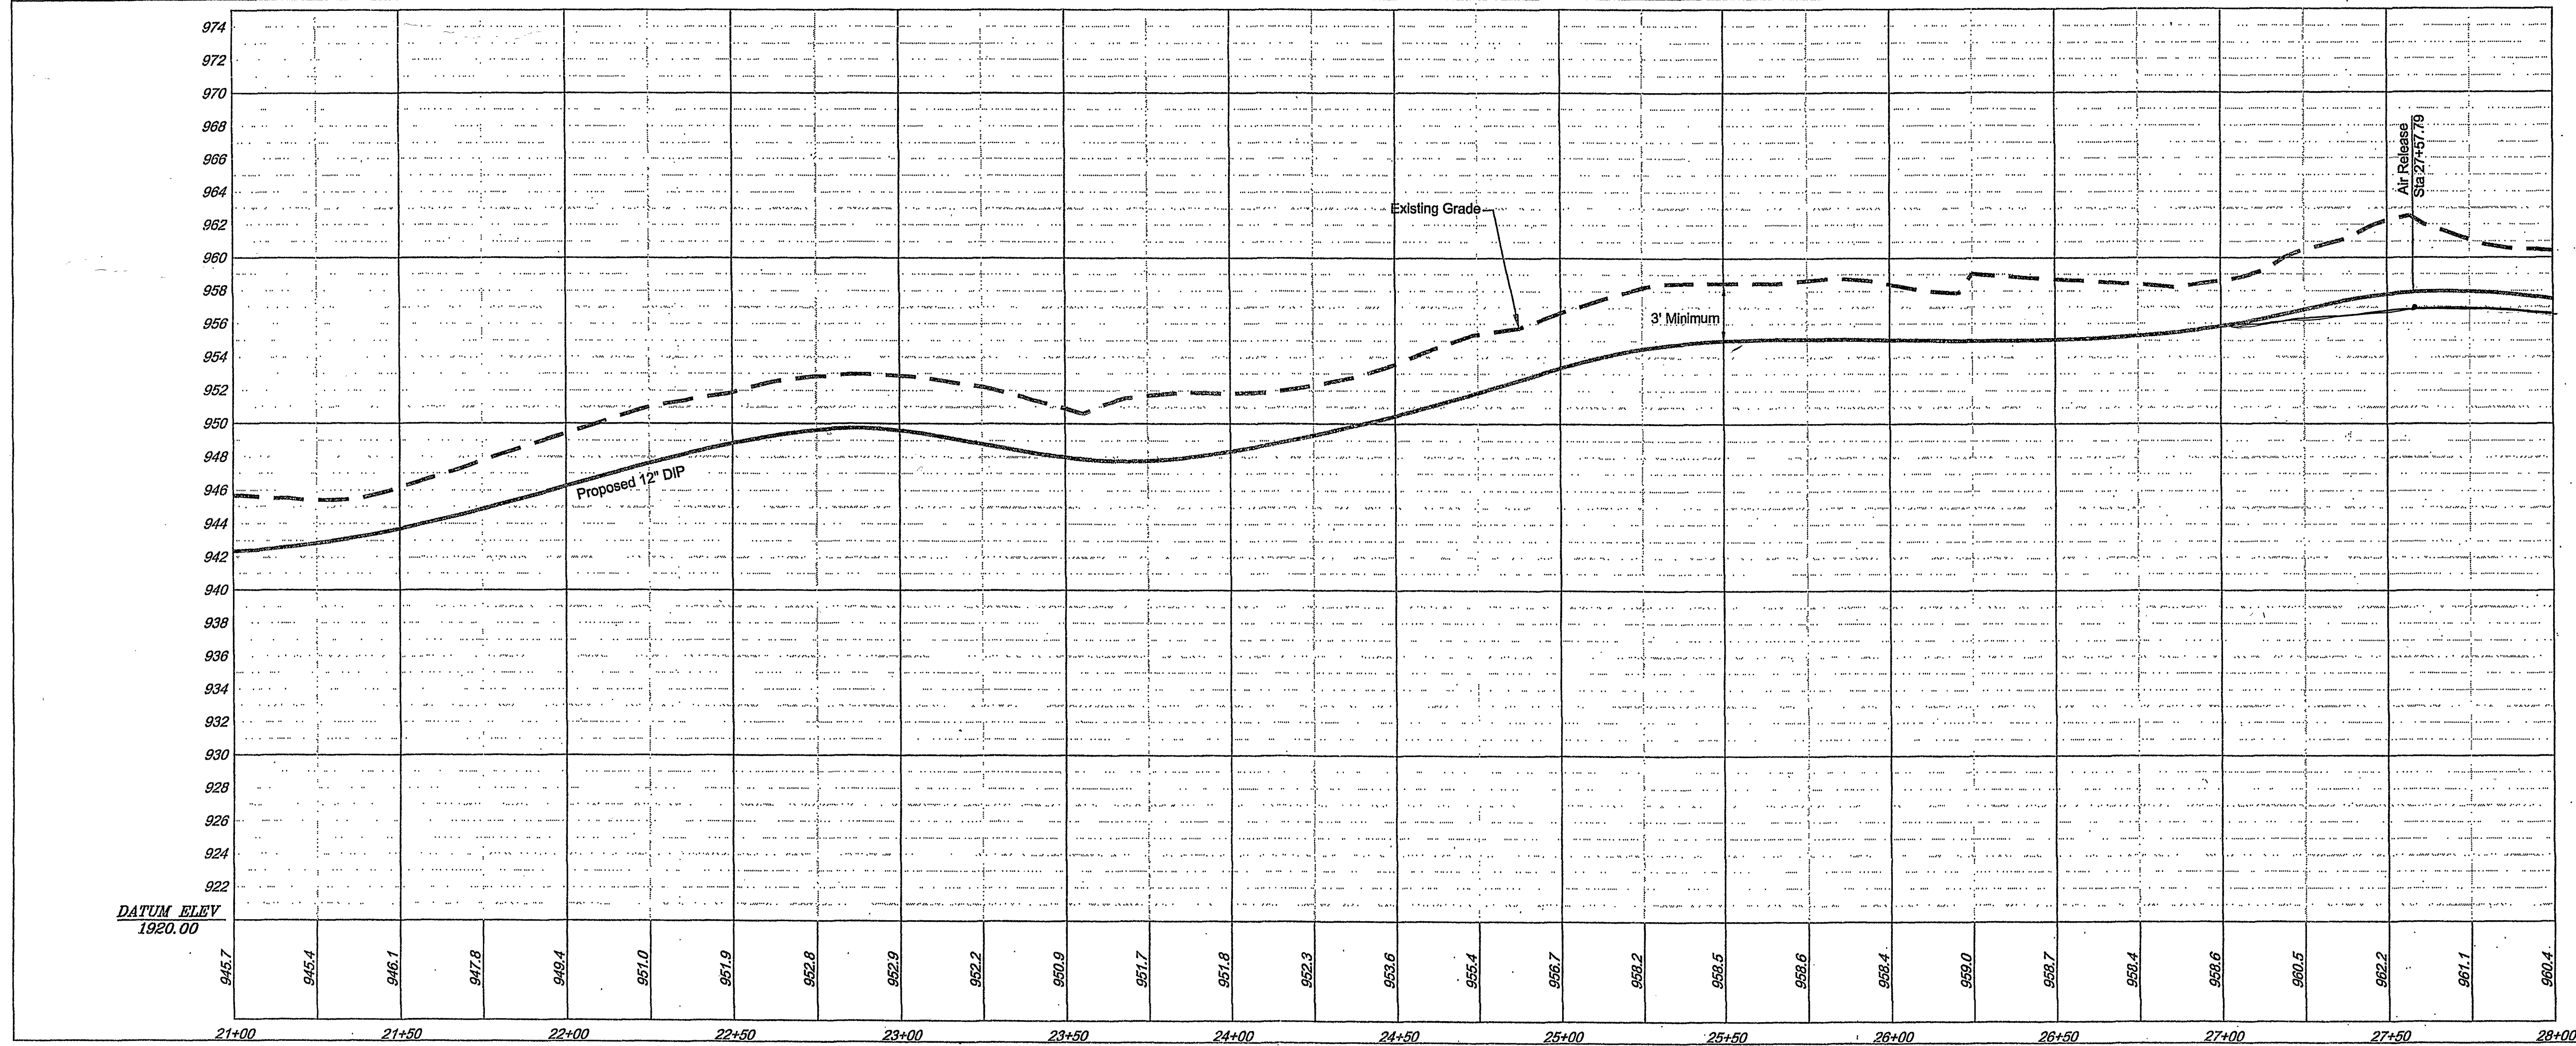


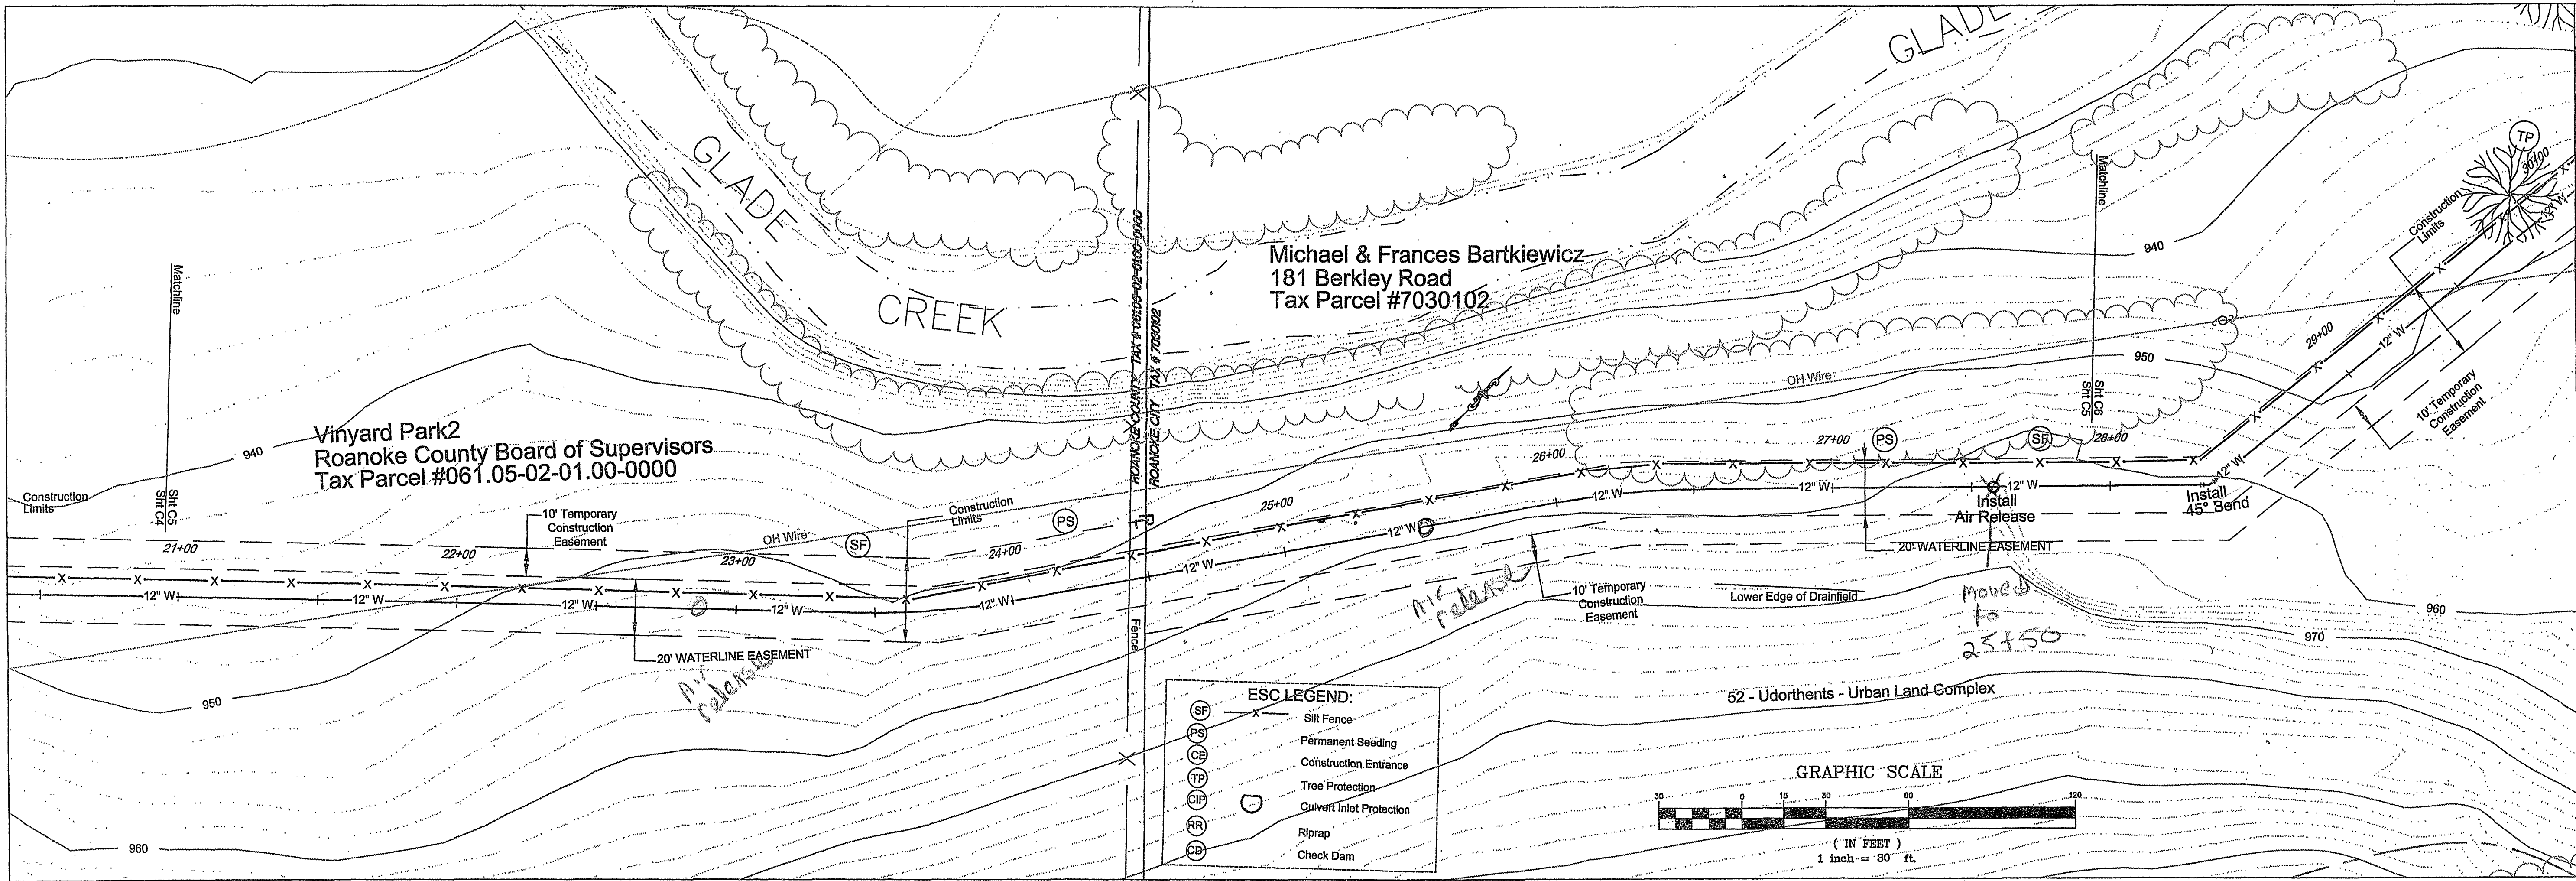

WESTERN VIRGINIA
WATER AUTHORITY
ENGINEERING SERVICES
601 S JEFFERSON ST, SUITE 300
ROANOKE, VA 24011
540-853-5700

BERKLEY ROAD
WATERLINE RELOCATION
CIVIL/SITEWORK/ESC
PLAN

Rev	Description	Date	By
1	Respond to Roa County Comments Rev. 1	3/31/10	CDA
2	Respond to Roa City Comments Rev. 1	4/6/10	CDA
3	Respond to Roa City Comments dated 4/16	4/30/10	CDA

Designed: CDA
Drawn: CDA
Checked: AAS
Approved: JGR
Date: 25 Jan 2010
Project: C5

Sheet 5 of 9