
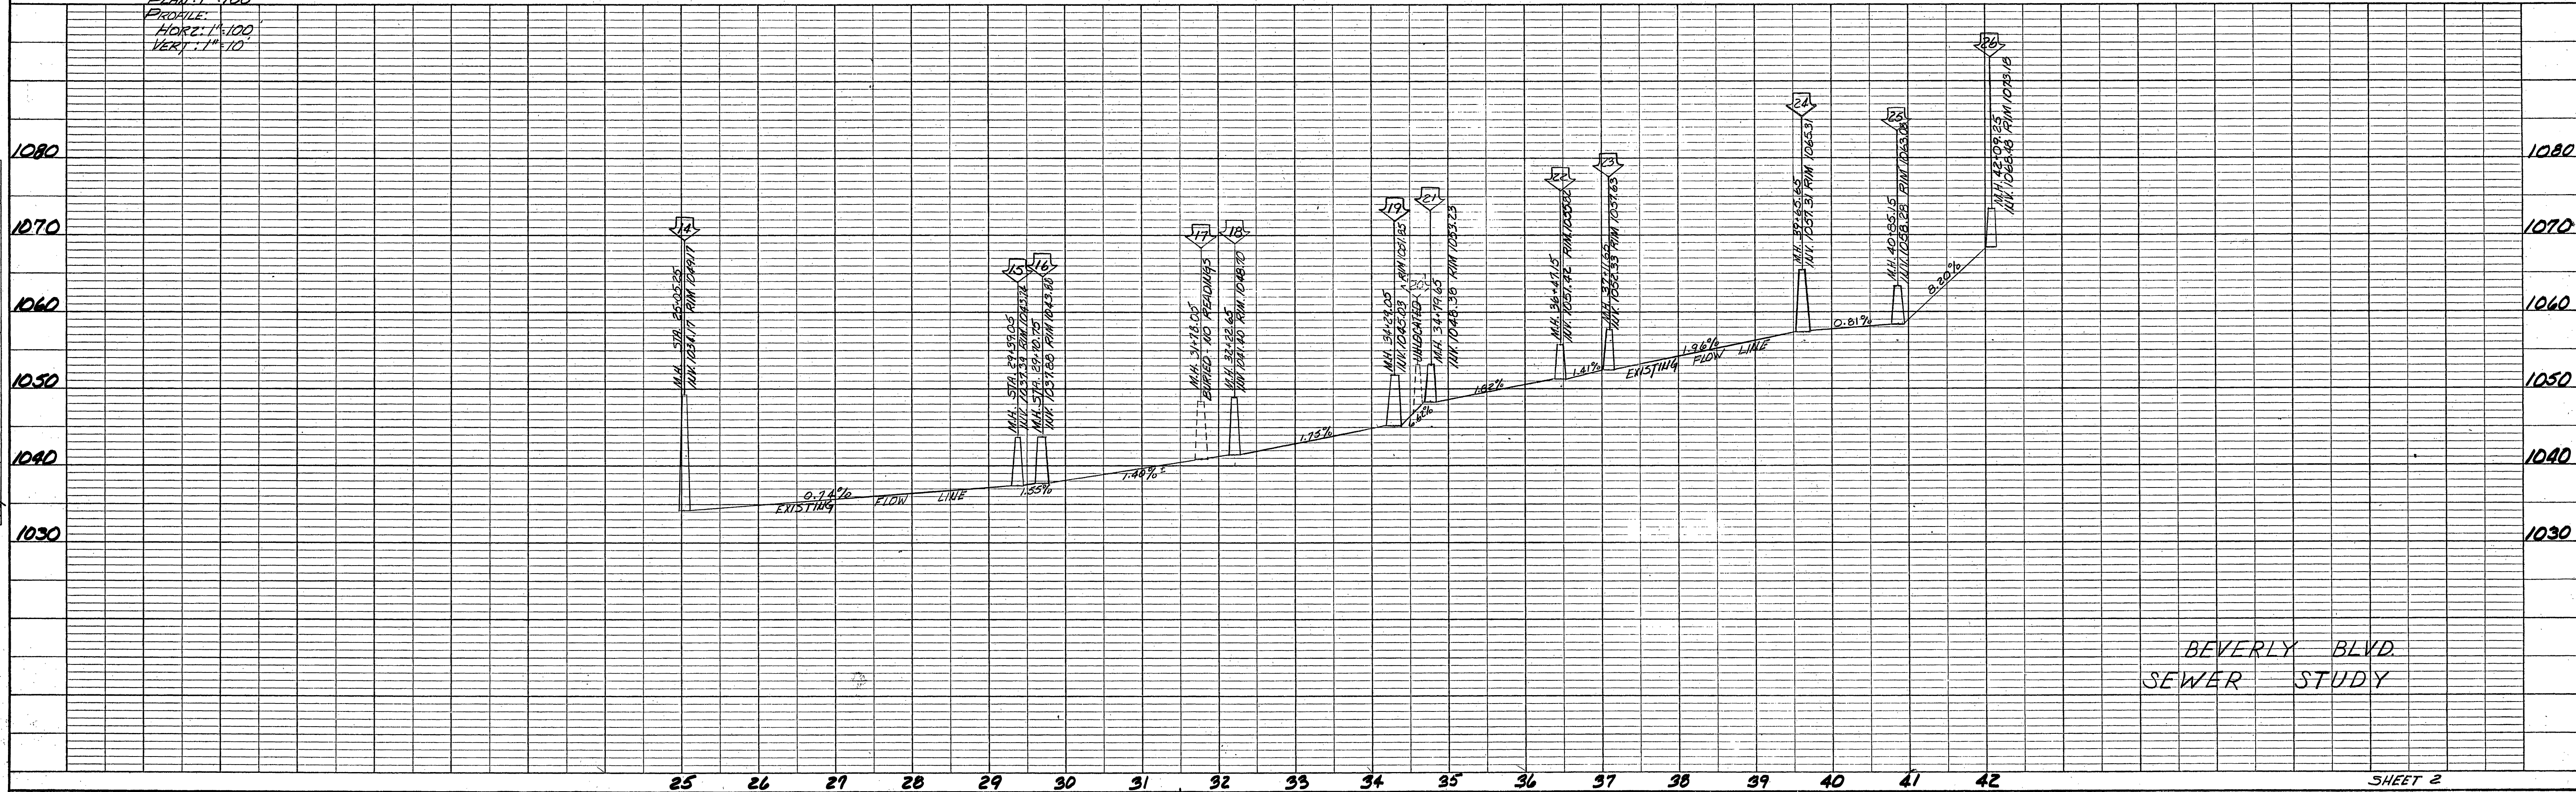
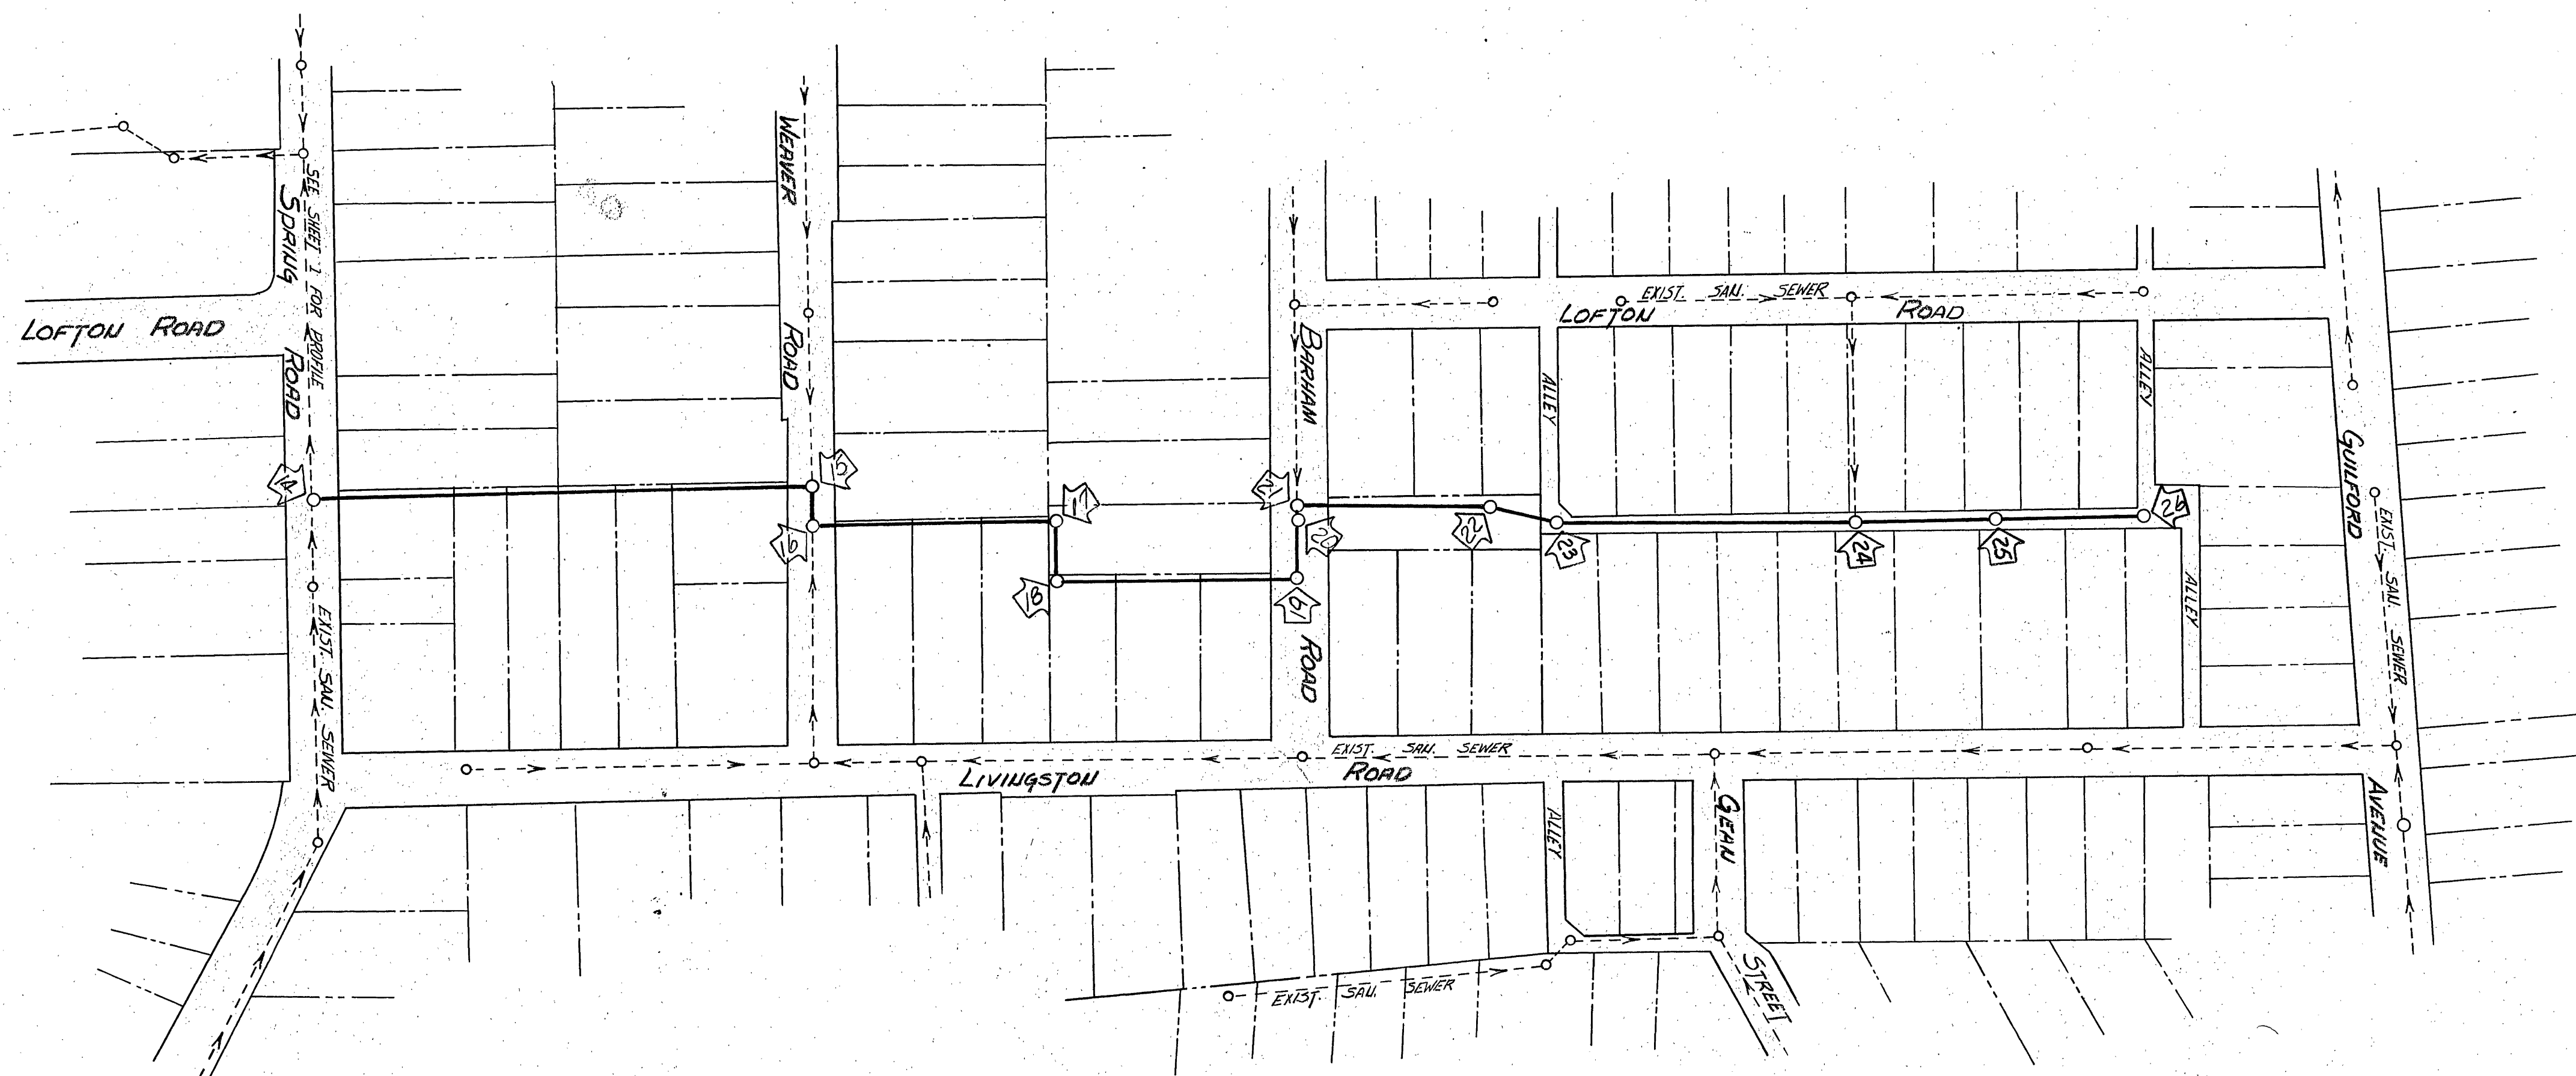


PROFILE		BY	DATE
SURVEYED			
PLOTTED			
GRADES CHECKED			
B. M.'S NOTED			
STRUCTURE NOTATION	CH KD		
NO. <i>174</i>	<i>70-45</i>		

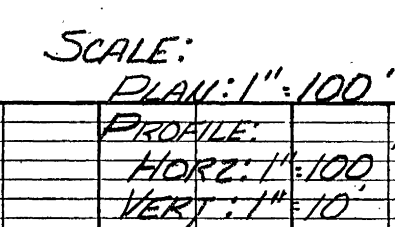

BEVERLY BLVD.
SEWER STUDY

SHEET 2

#5022