



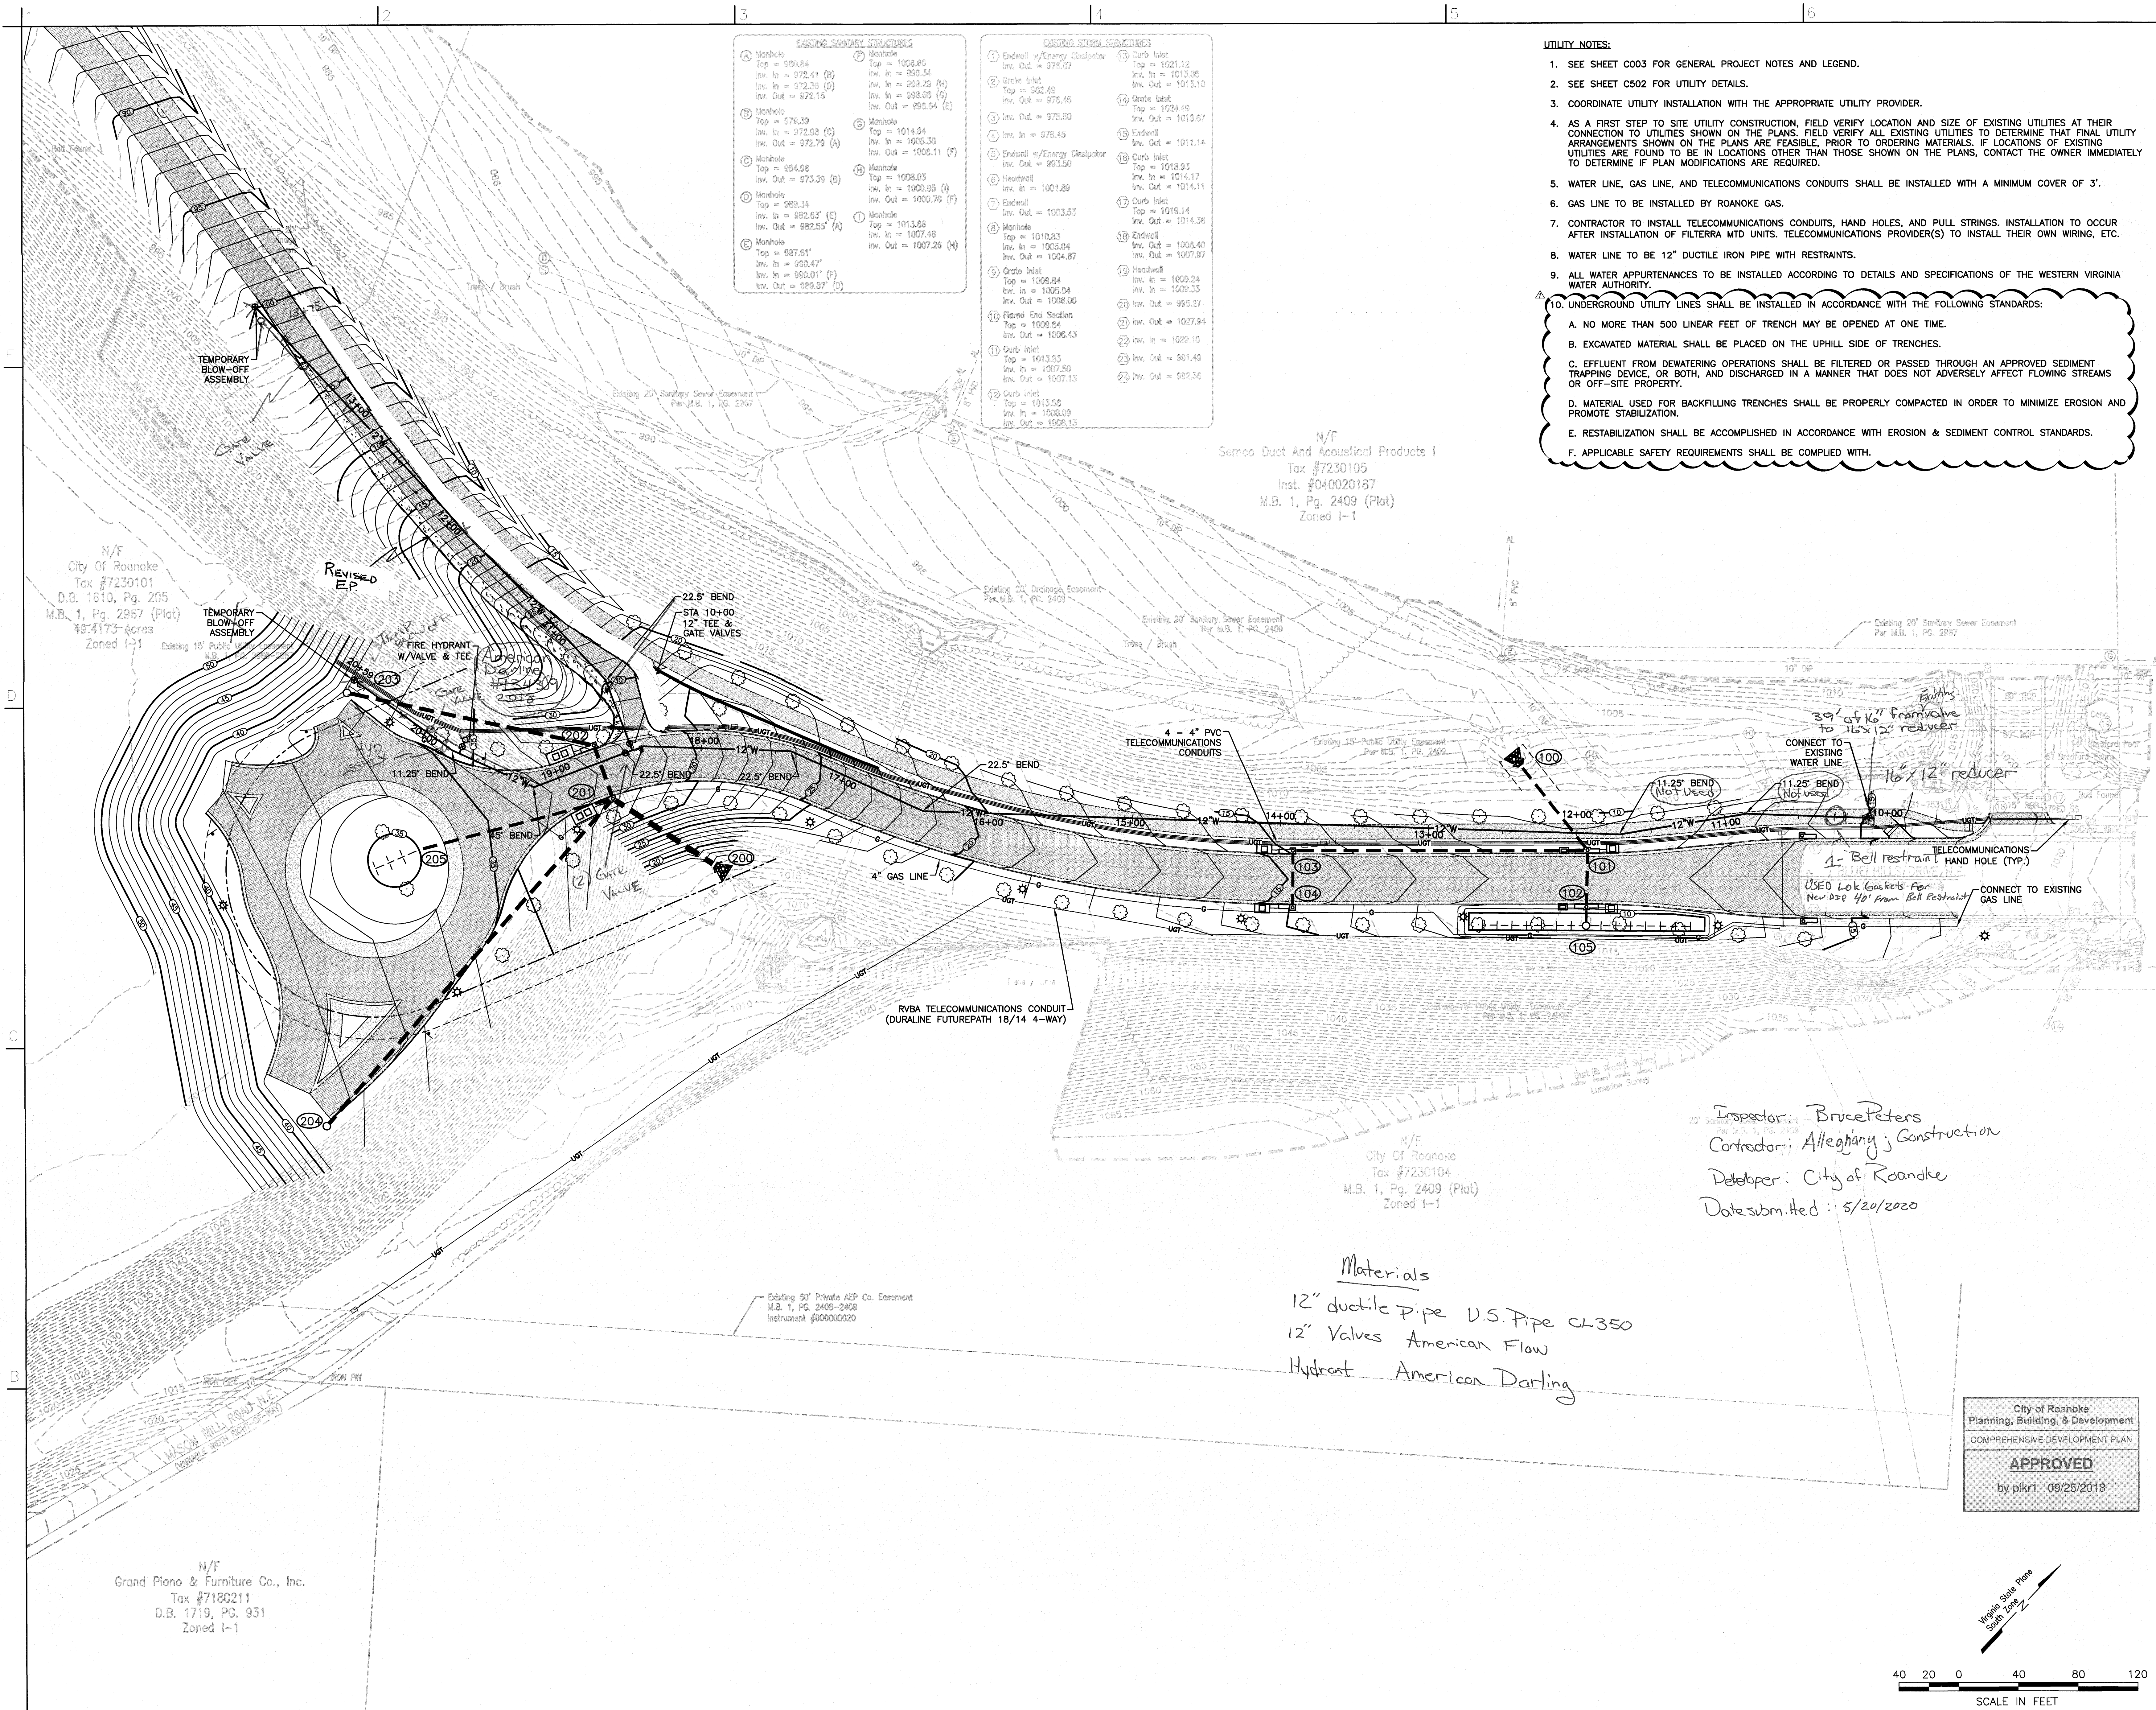

BLUE HILLS DRIVE EXTENSION: FINAL DESIGN

PROJECT COORDINATOR:
CLARK NEXSEN
213 S Jefferson St, Suite 1011
Roanoke, Virginia 24011
T: 540 982 0800
F: 540 982 1163
WWW.CLARKNEXSEN.COM

ENGINEERING DESIGN CONSULTANT:
HURT & PROFFITT
1801 PRATT DRIVE, SUITE 1100
BLACKSBURG, VA 24060
800 763 5566 TOLL FREE
540 532 5566 MAIN
ENGINEERING • SURVEYING • LAND DEVELOPMENT • ENVIRONMENTAL
GEOLOGICAL • CONSTRUCTION TESTING & INSPECTION • CULTURAL RESOURCES
H&P JN: 20171513

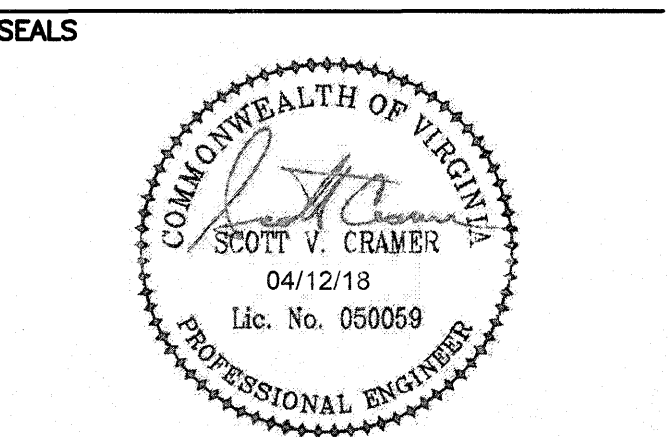

SUBMITTAL
RESUBMITTAL FOR PERMIT APPROVAL

Issue Date
08 MARCH 2018

Revision
12 APRIL 2018 CITY REVIEW COMMENTS

SHEET
C500
UTILITY PLAN