
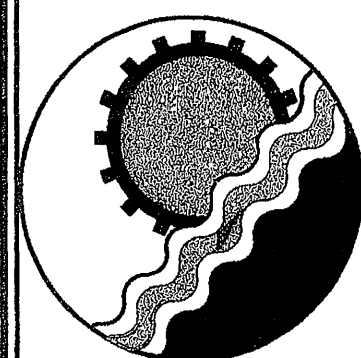


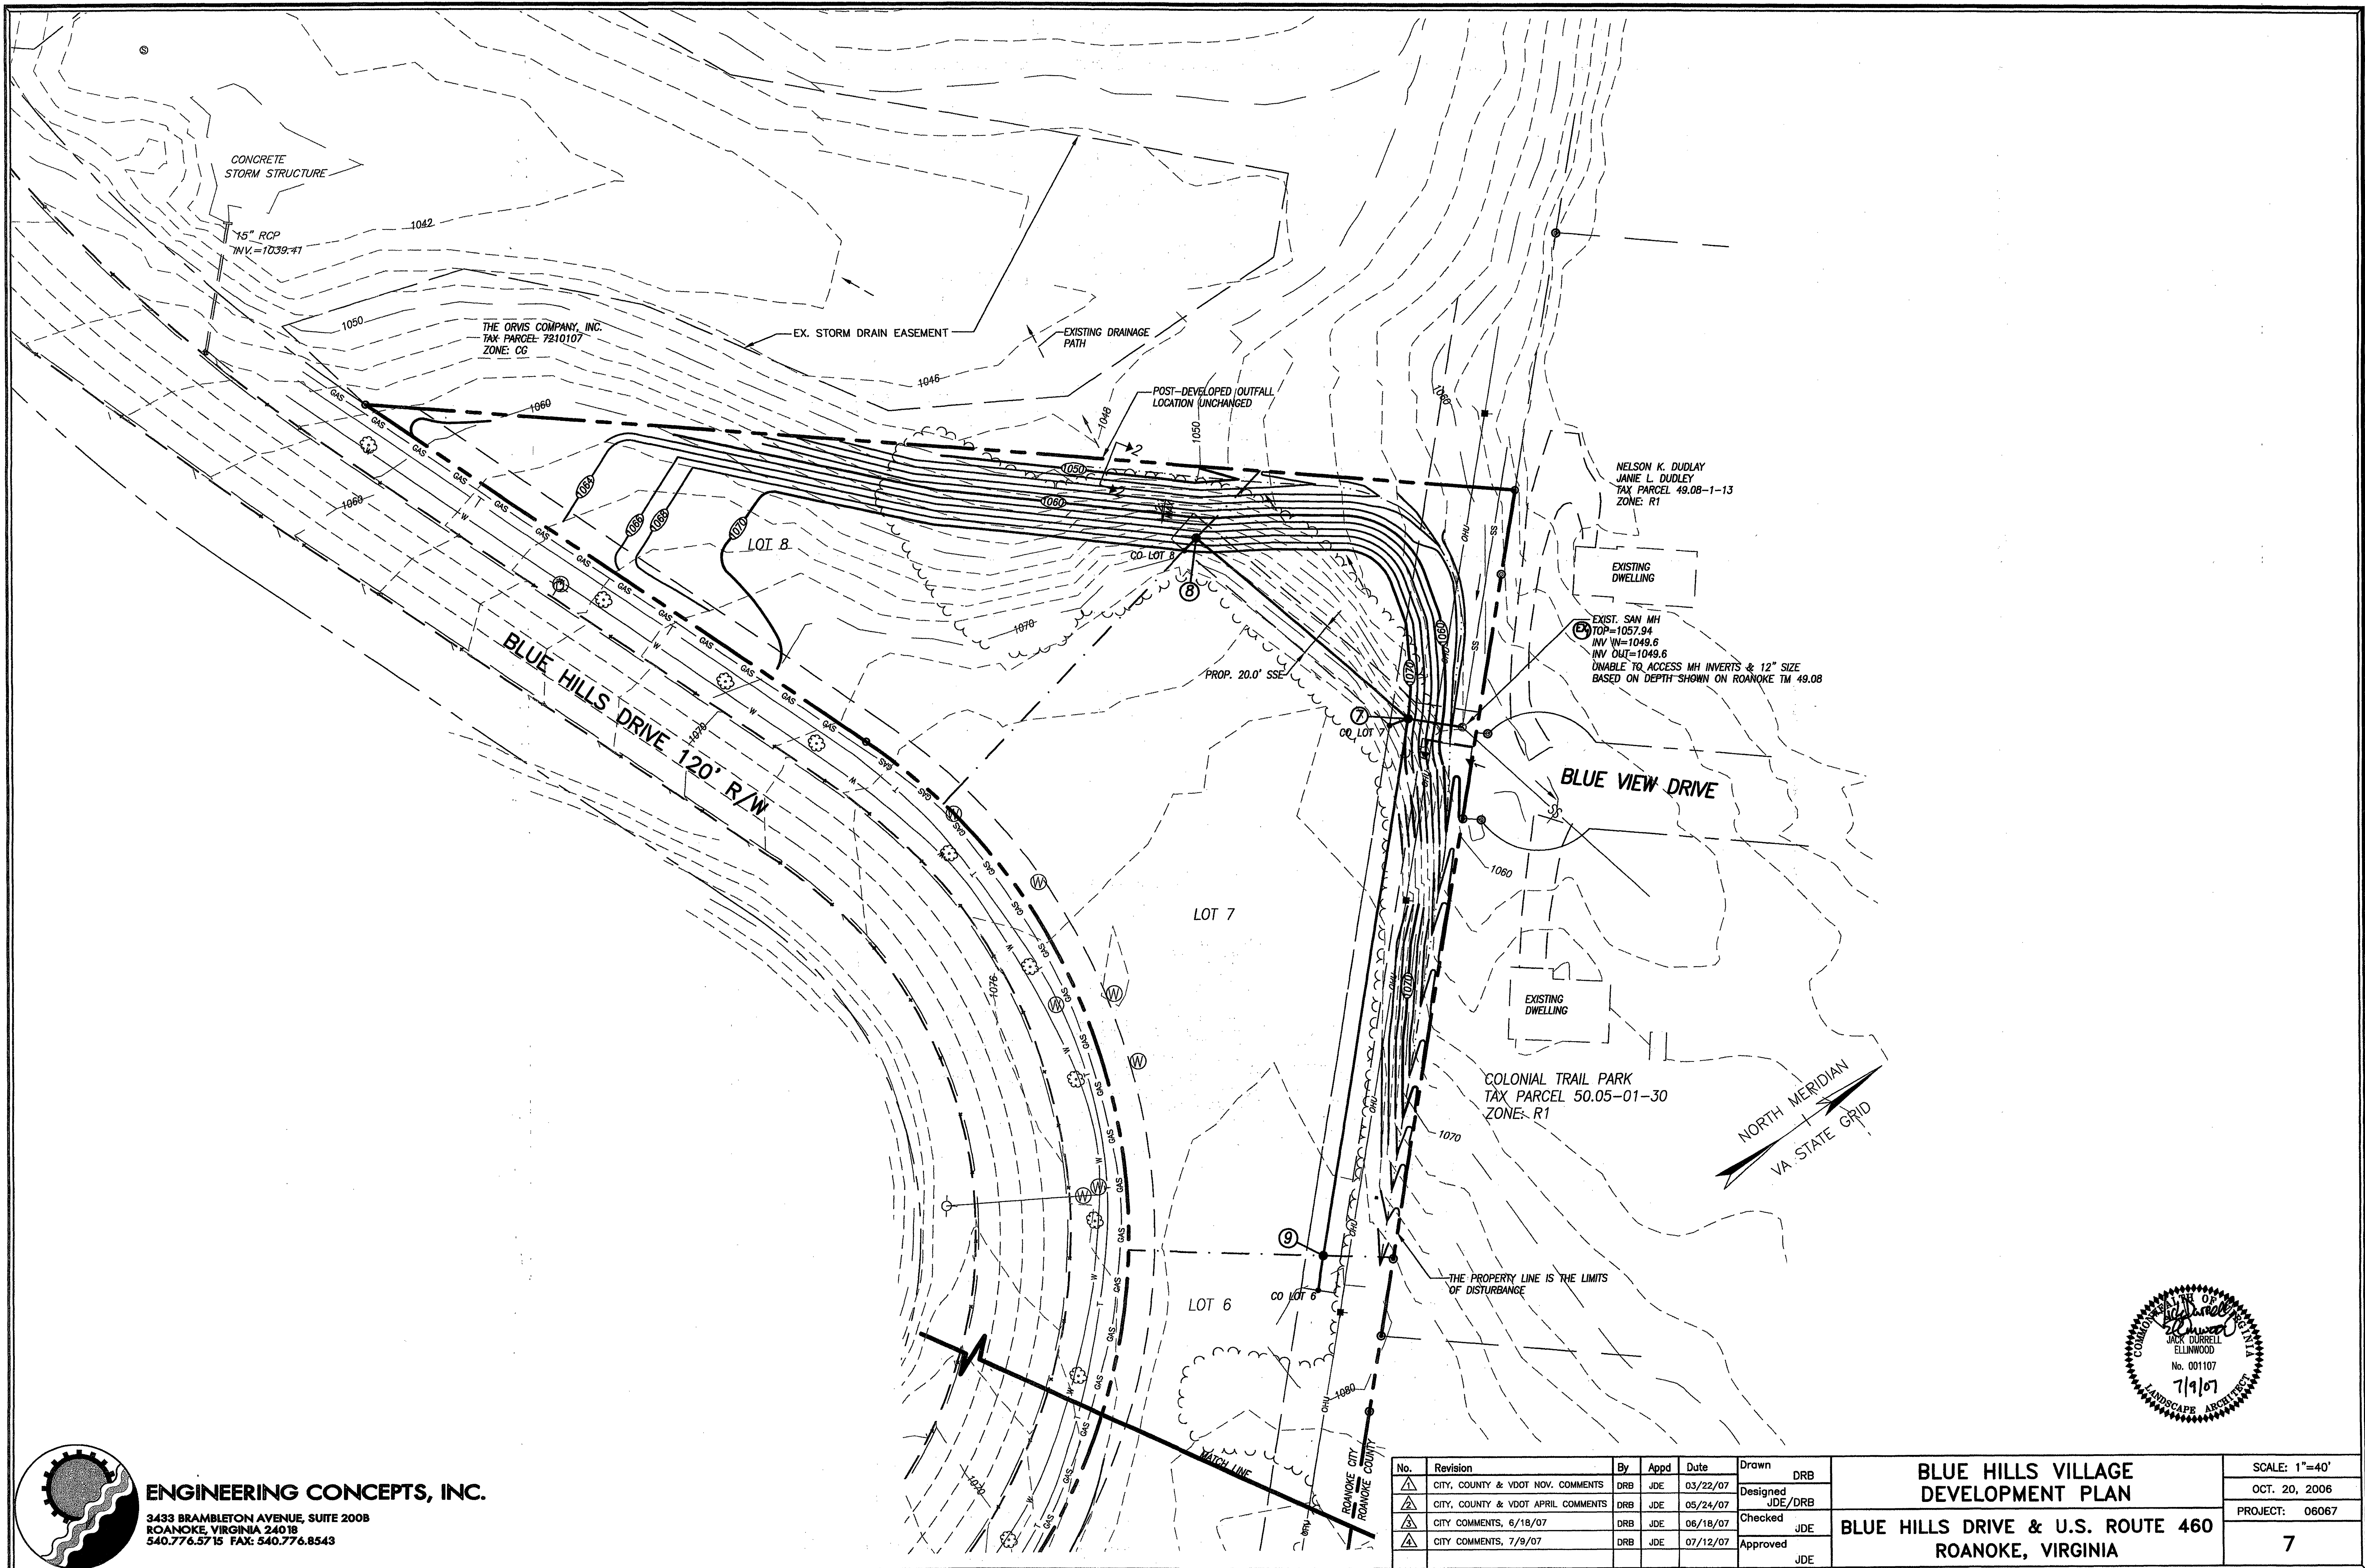

ENGINEERING CONCEPTS, INC.

3433 BRAMBLETON AVENUE, SUITE 200B
ROANOKE, VIRGINIA 24018
540.776.5715 FAX: 540.776.8543

No.	Revision	By	Appd	Date	Drawn	DRB
1	CITY, COUNTY & VDOT NOV. COMMENTS	DRB	JDE	03/22/07	Designed	JDE/DRB
2	CITY, COUNTY & VDOT APRIL COMMENTS	DRB	JDE	05/24/07	Checked	JDE
3	CITY COMMENTS, 6/18/07	DRB	JDE	06/18/07	Approved	JDE
4	CITY COMMENTS, 7/9/07	DRB	JDE	07/12/07	Approved	JDE

	BLUE HILLS VILLAGE DEVELOPMENT PLAN	SCALE: 1"=40'
		OCT. 20, 2006
		PROJECT: 06067
	BLUE HILLS DRIVE & U.S. ROUTE 460 ROANOKE, VIRGINIA	7

