
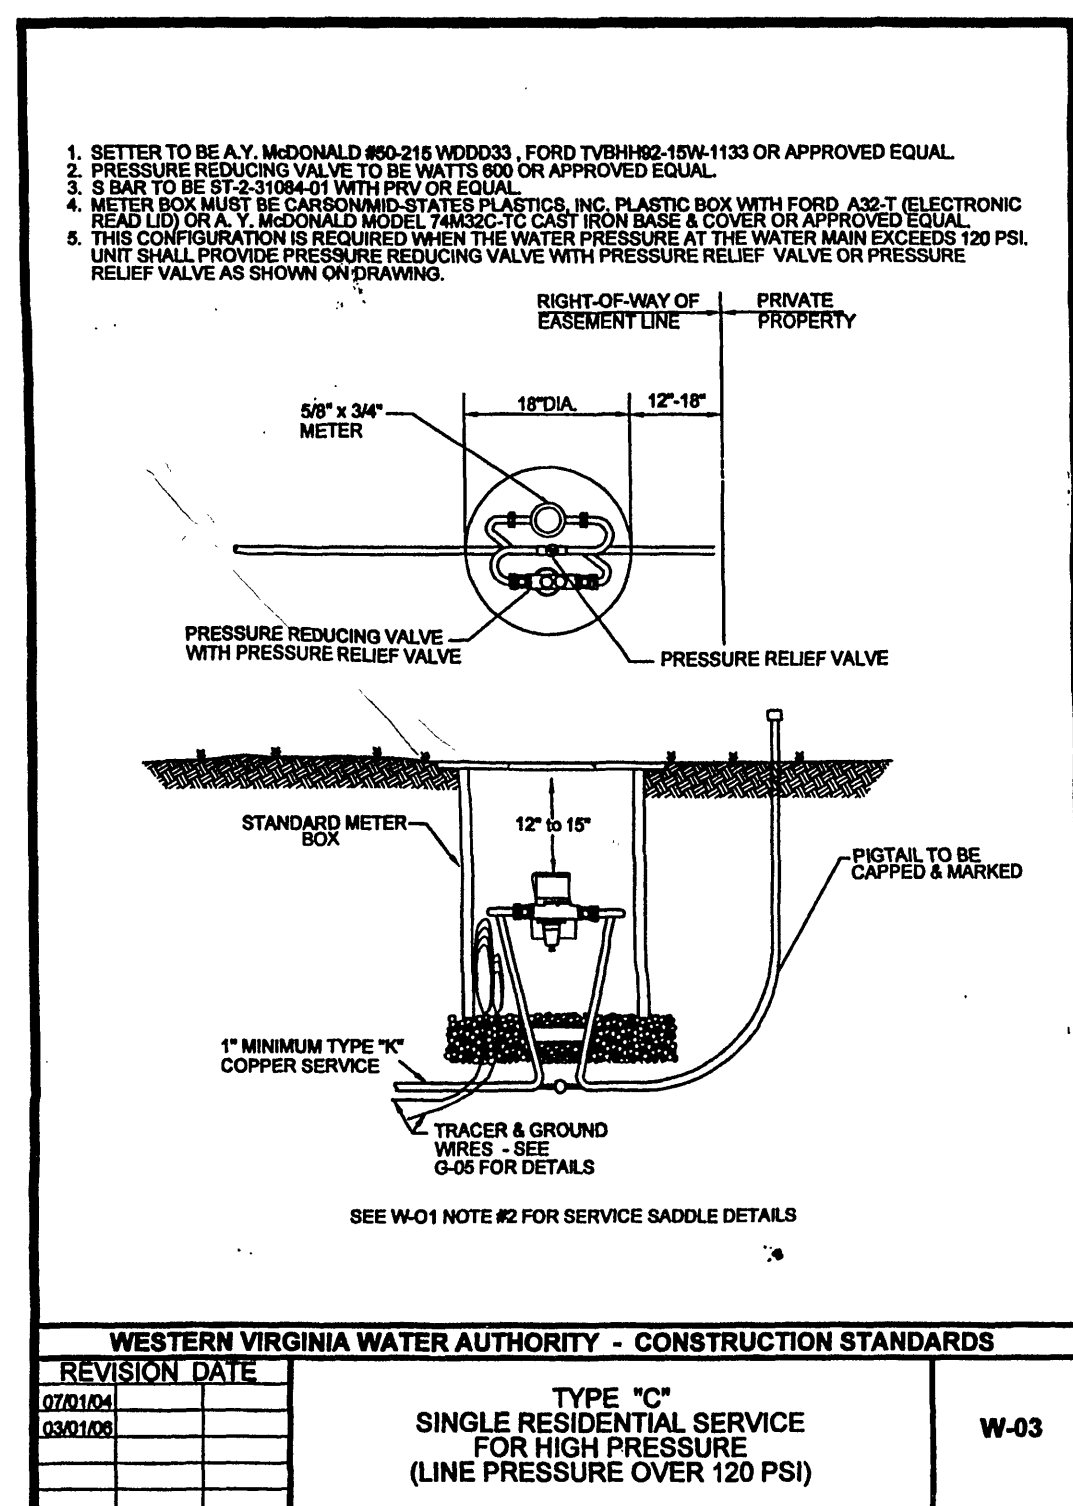
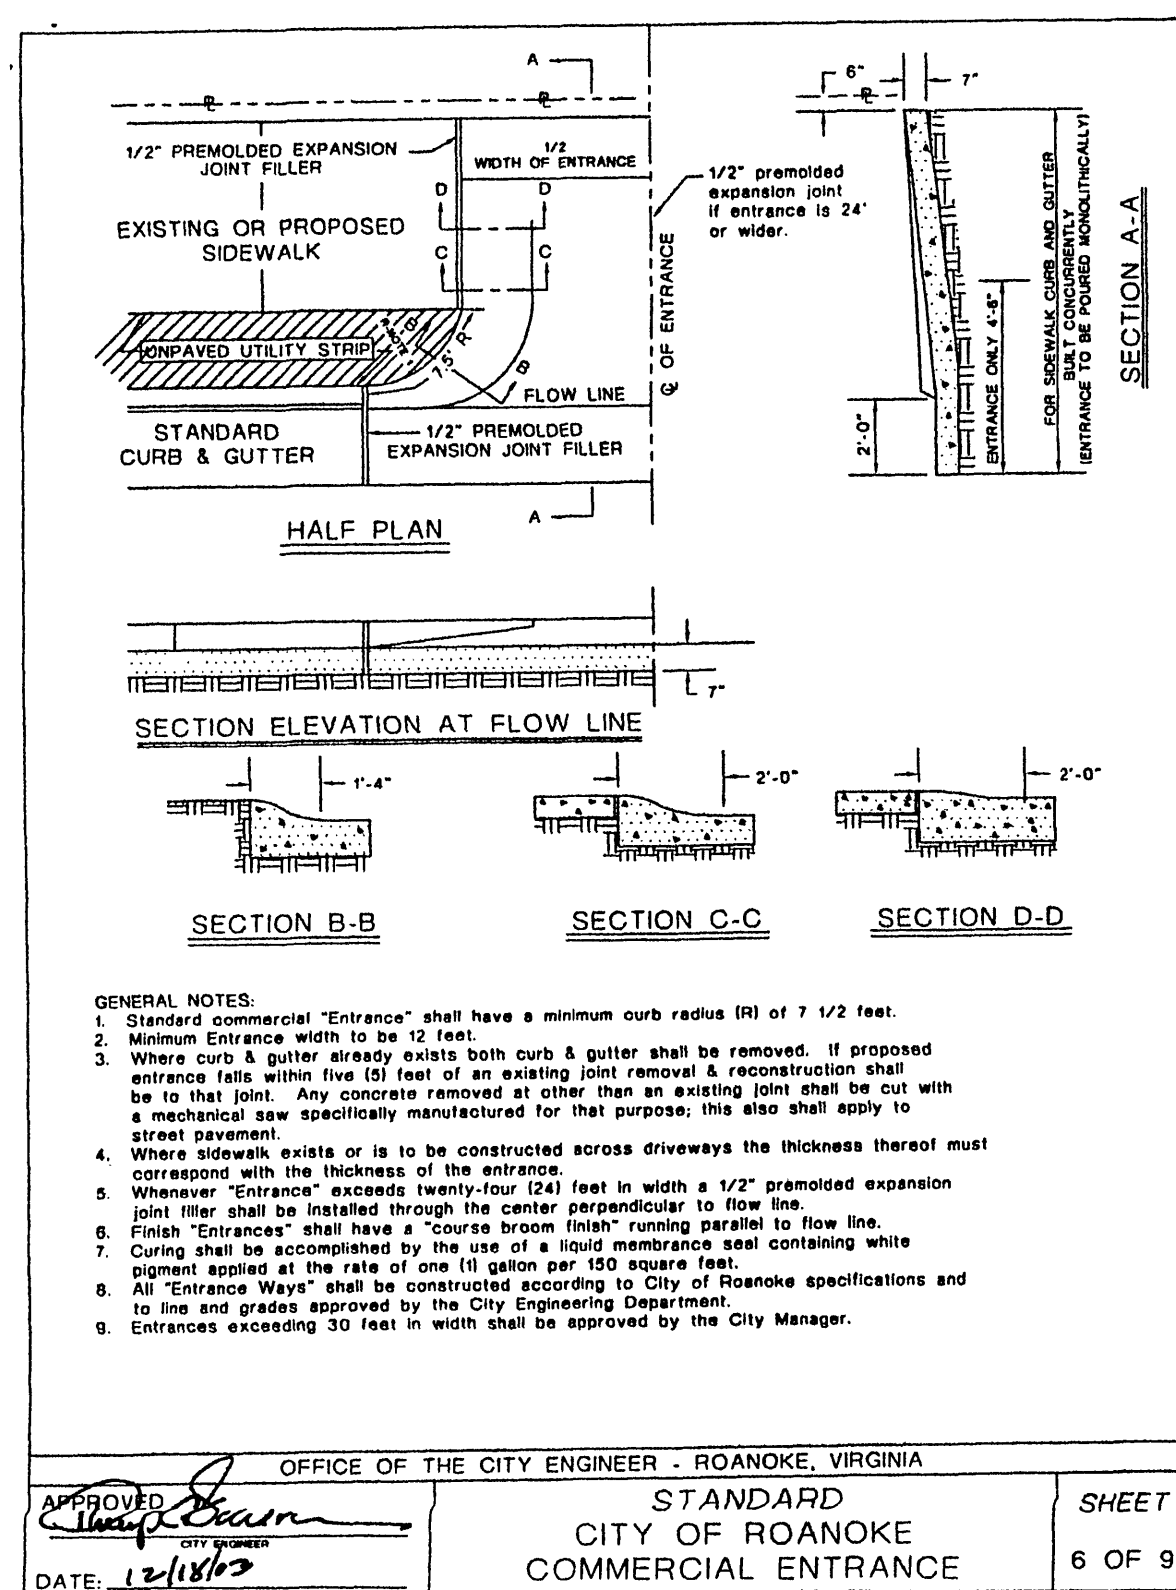
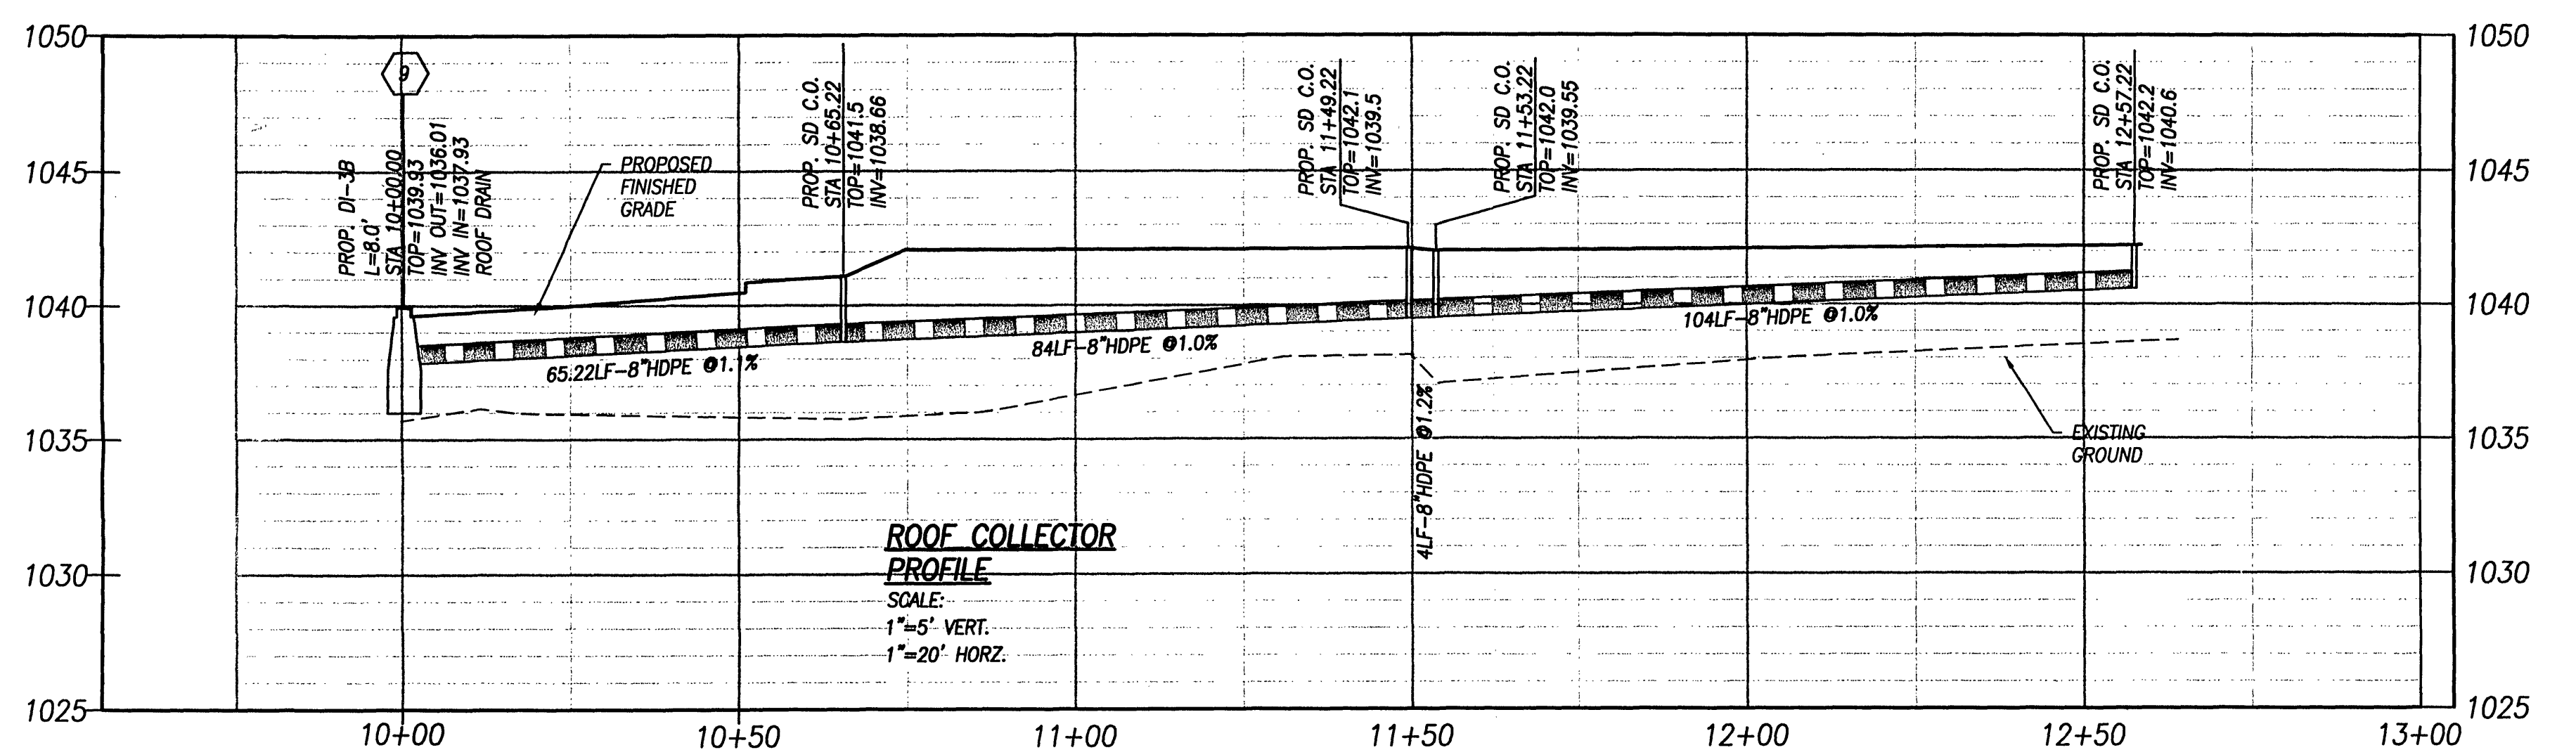
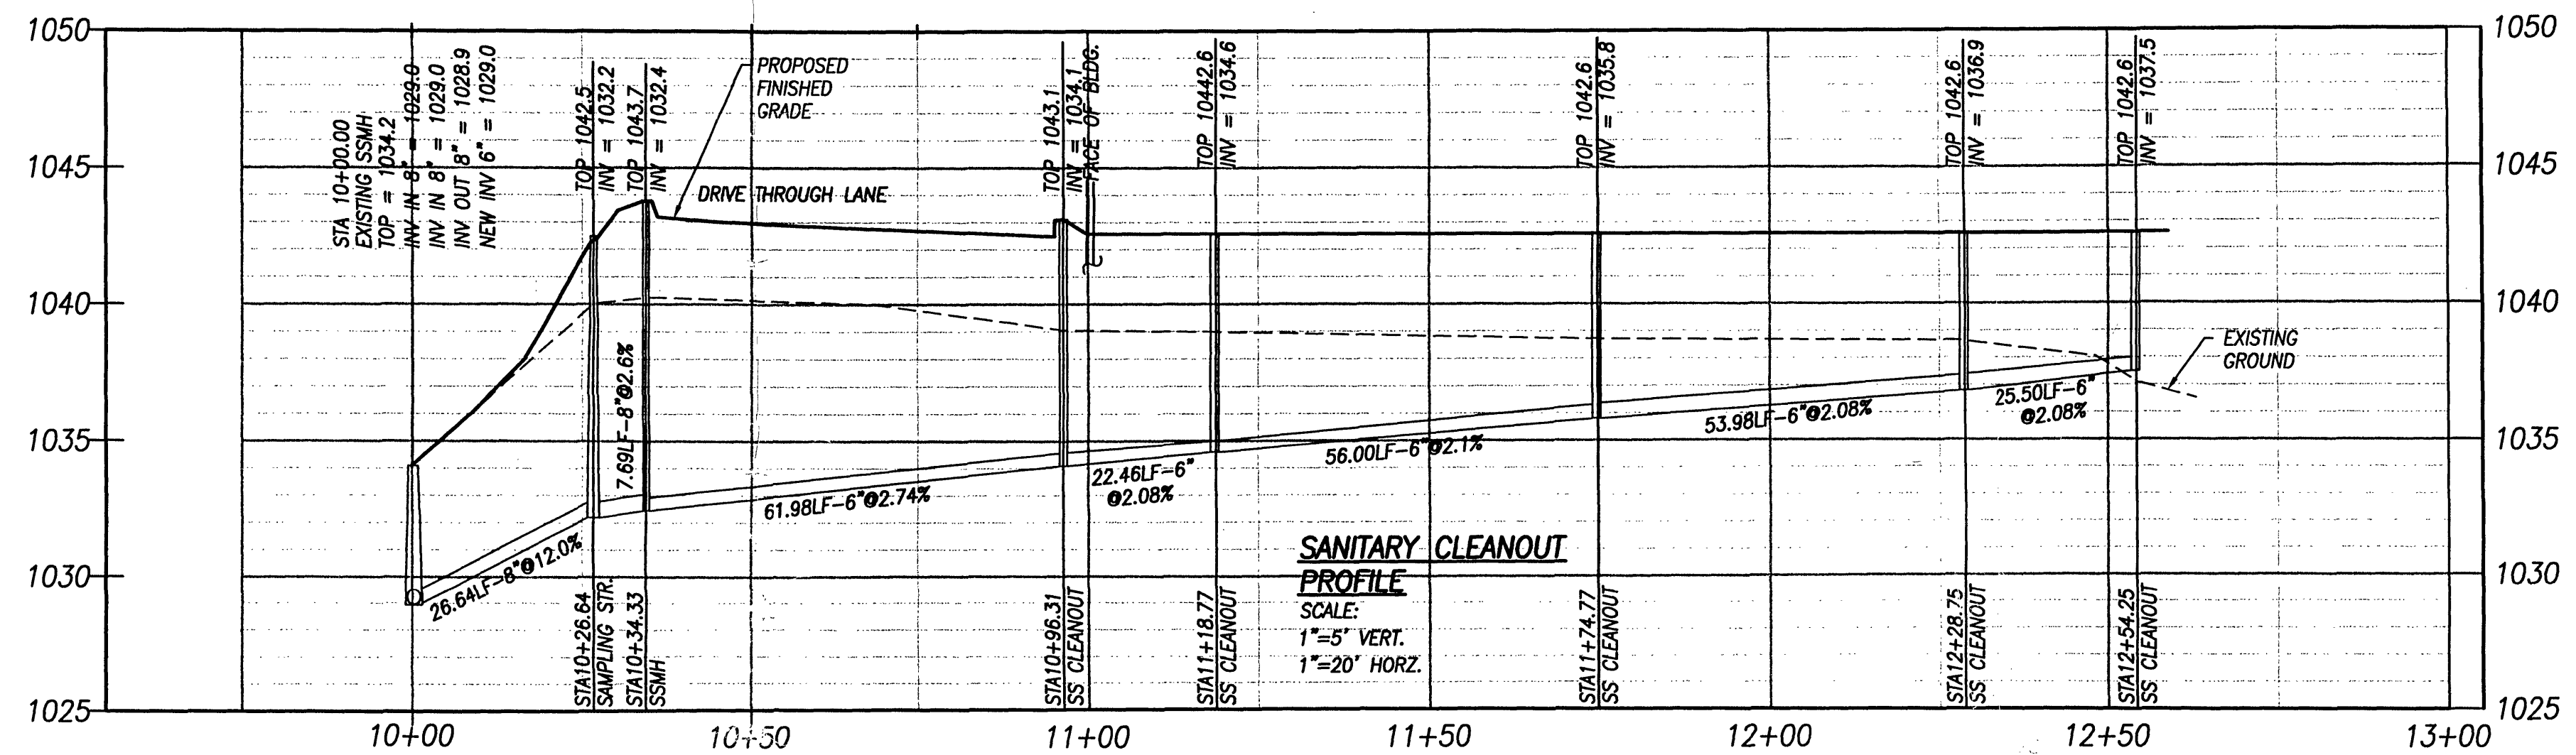
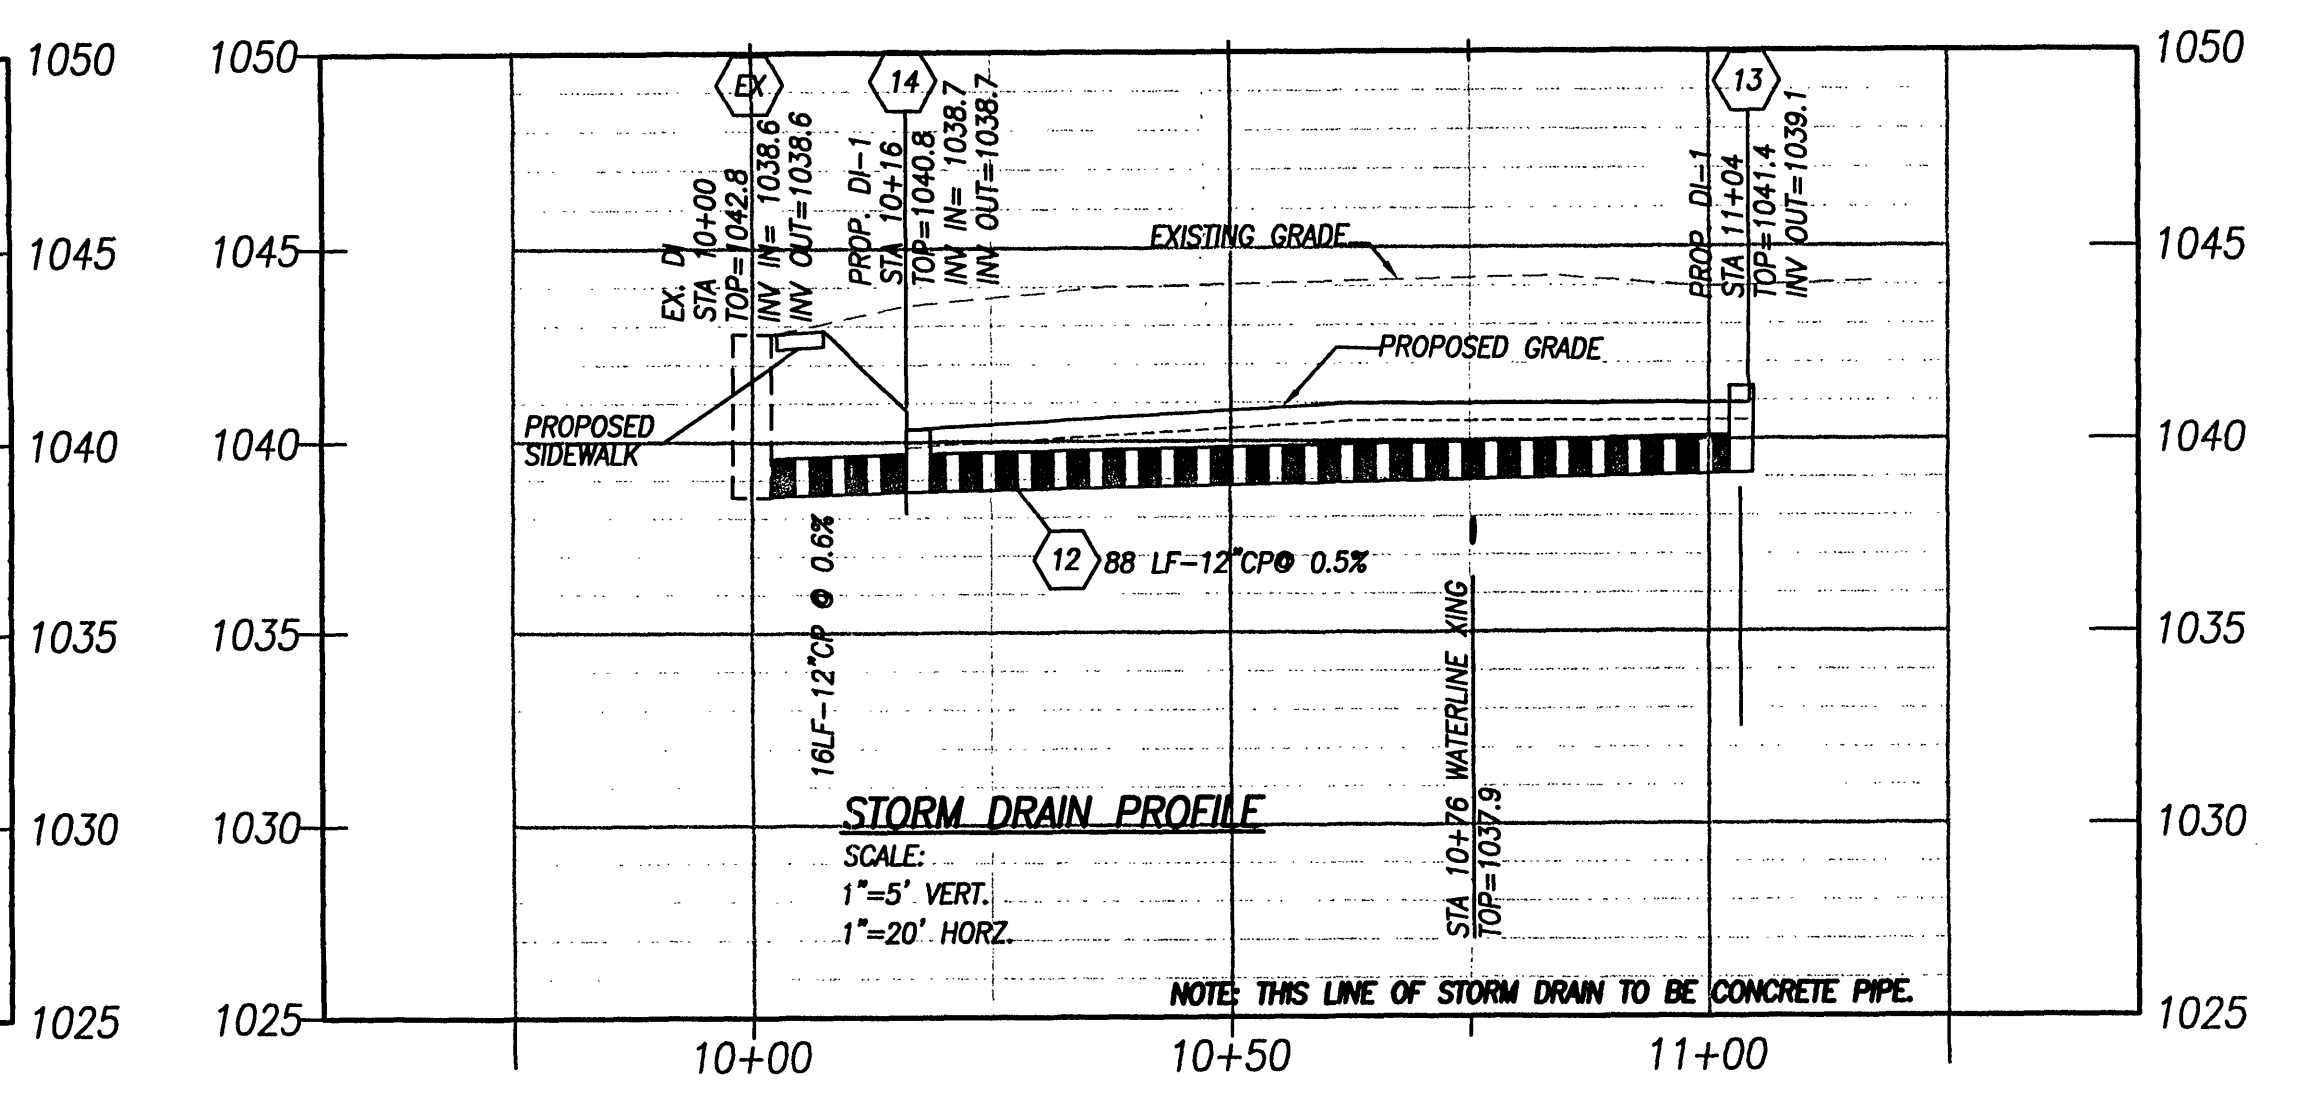
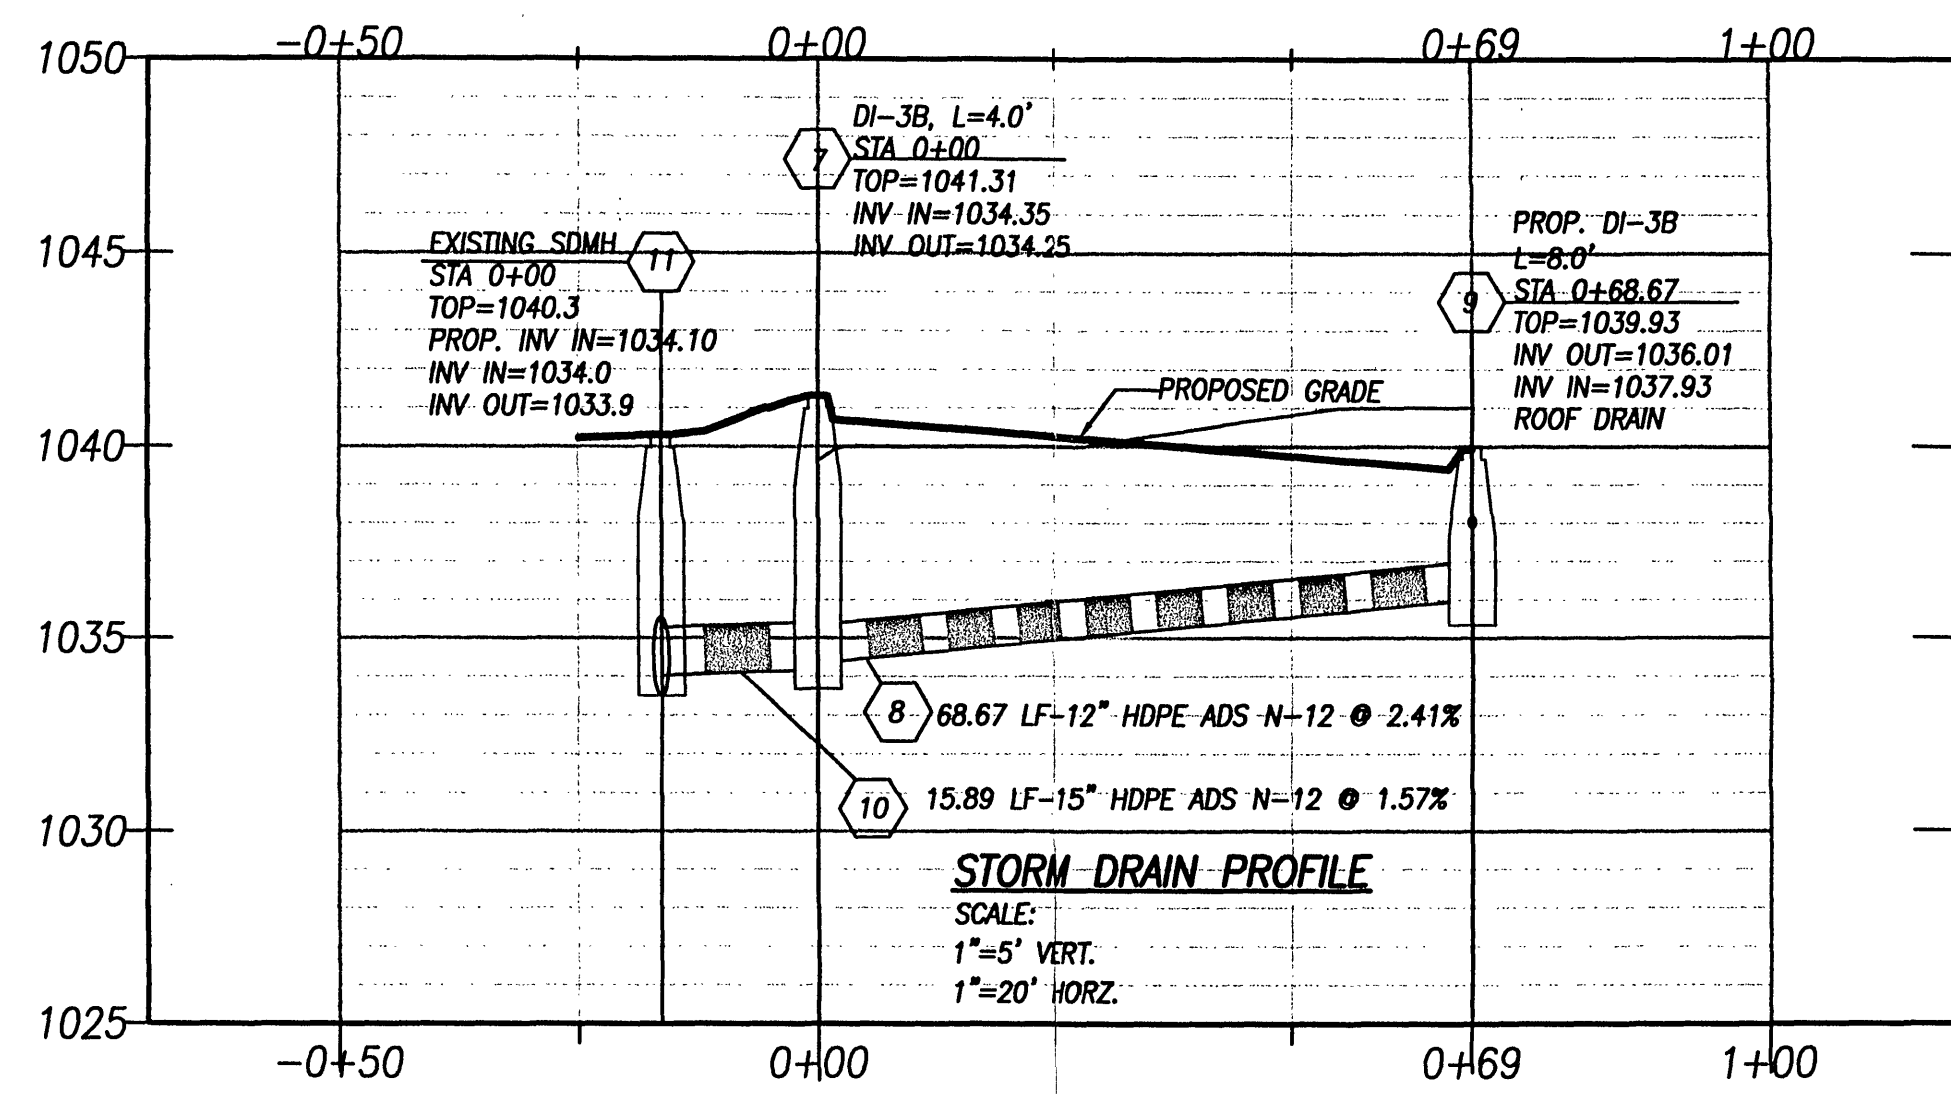


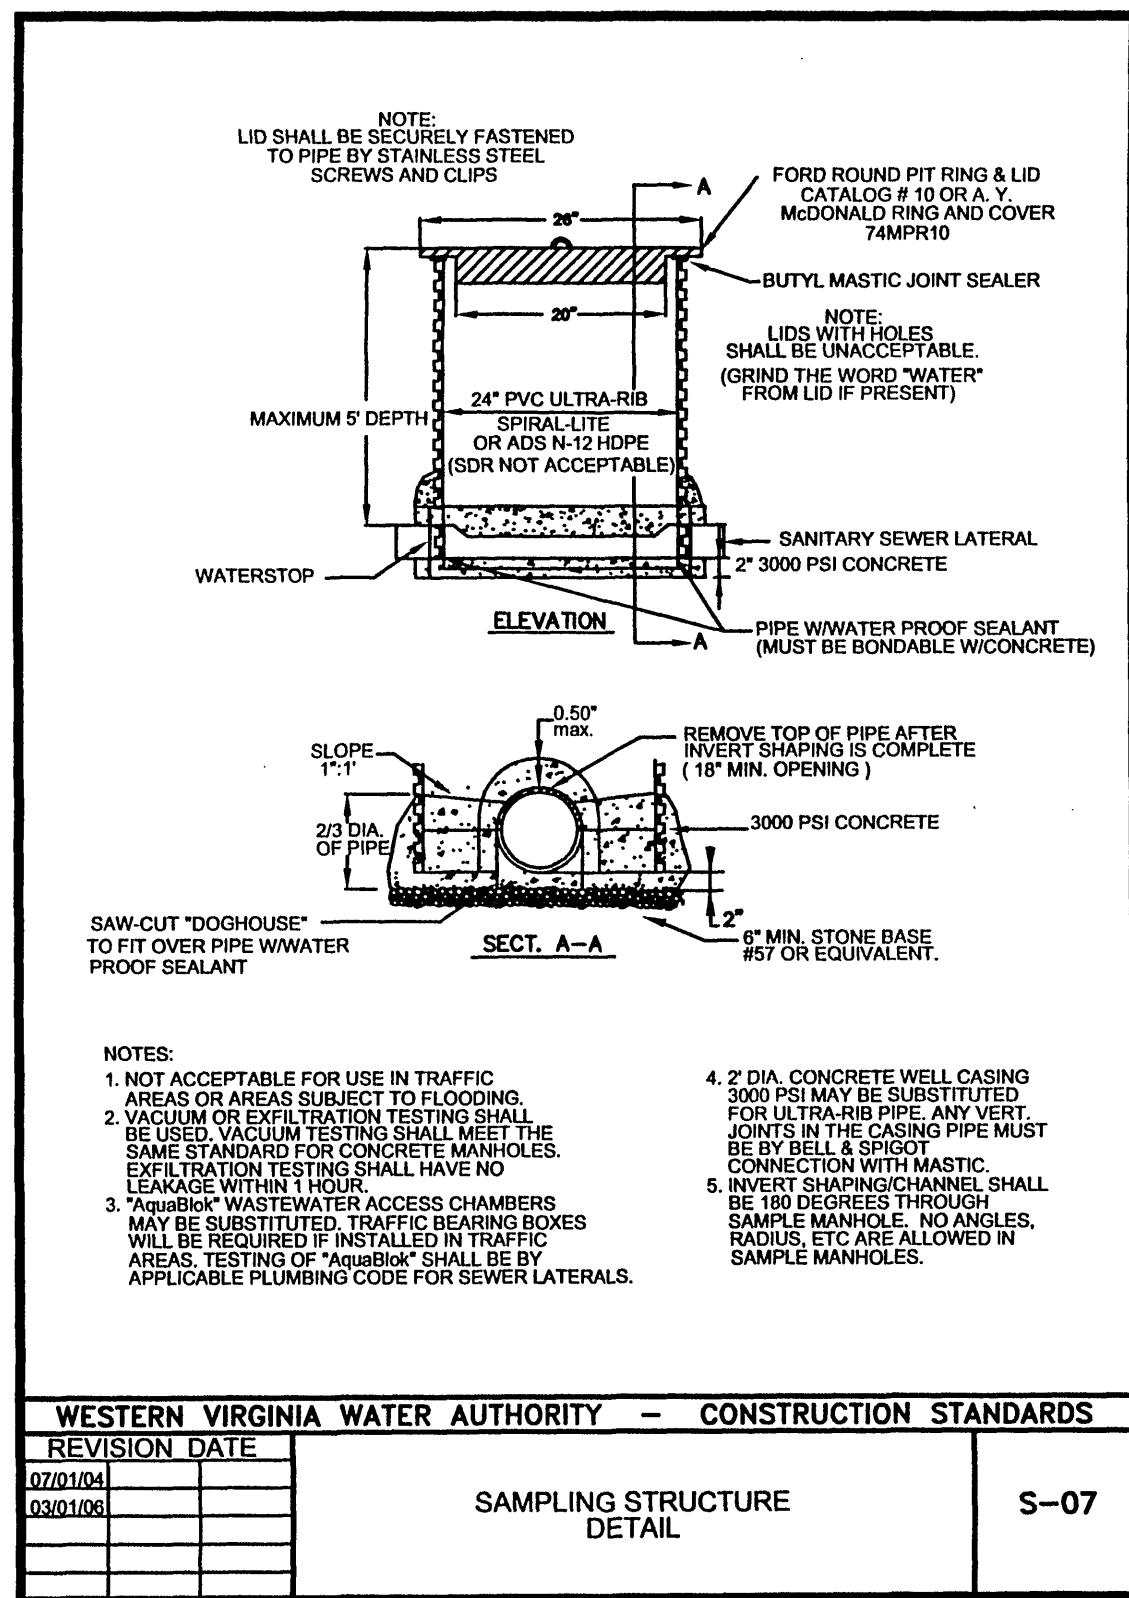

No.	Revision	By	Appd.	Date	Drawn
1	ROANOKE CITY COMMENTS	JSC	RHW	7/15/09	DRB/JSC
					Designed DRB/JDE
					Checked JSC
					Approved RHW