

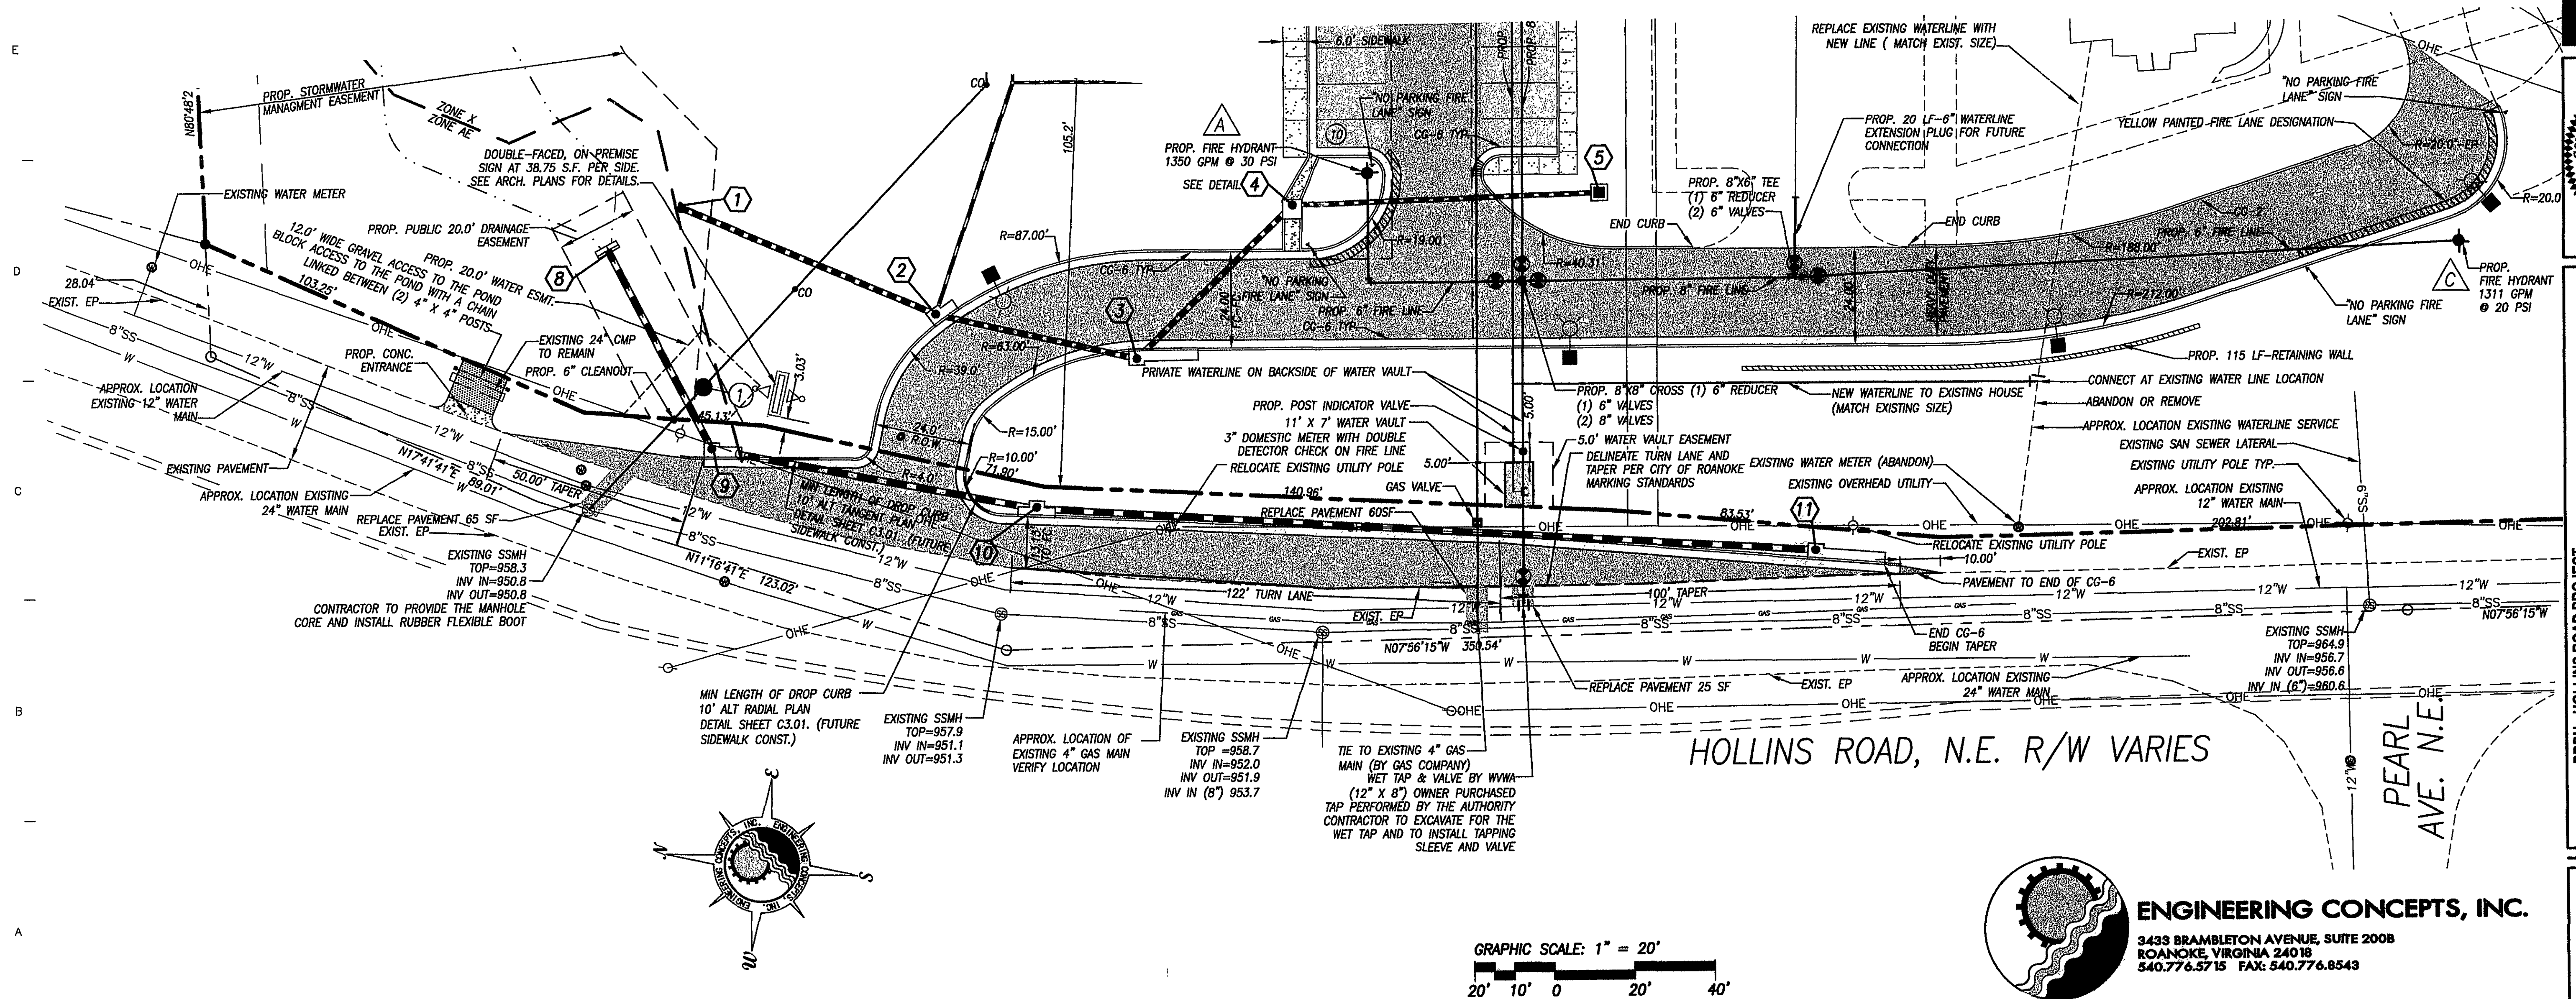


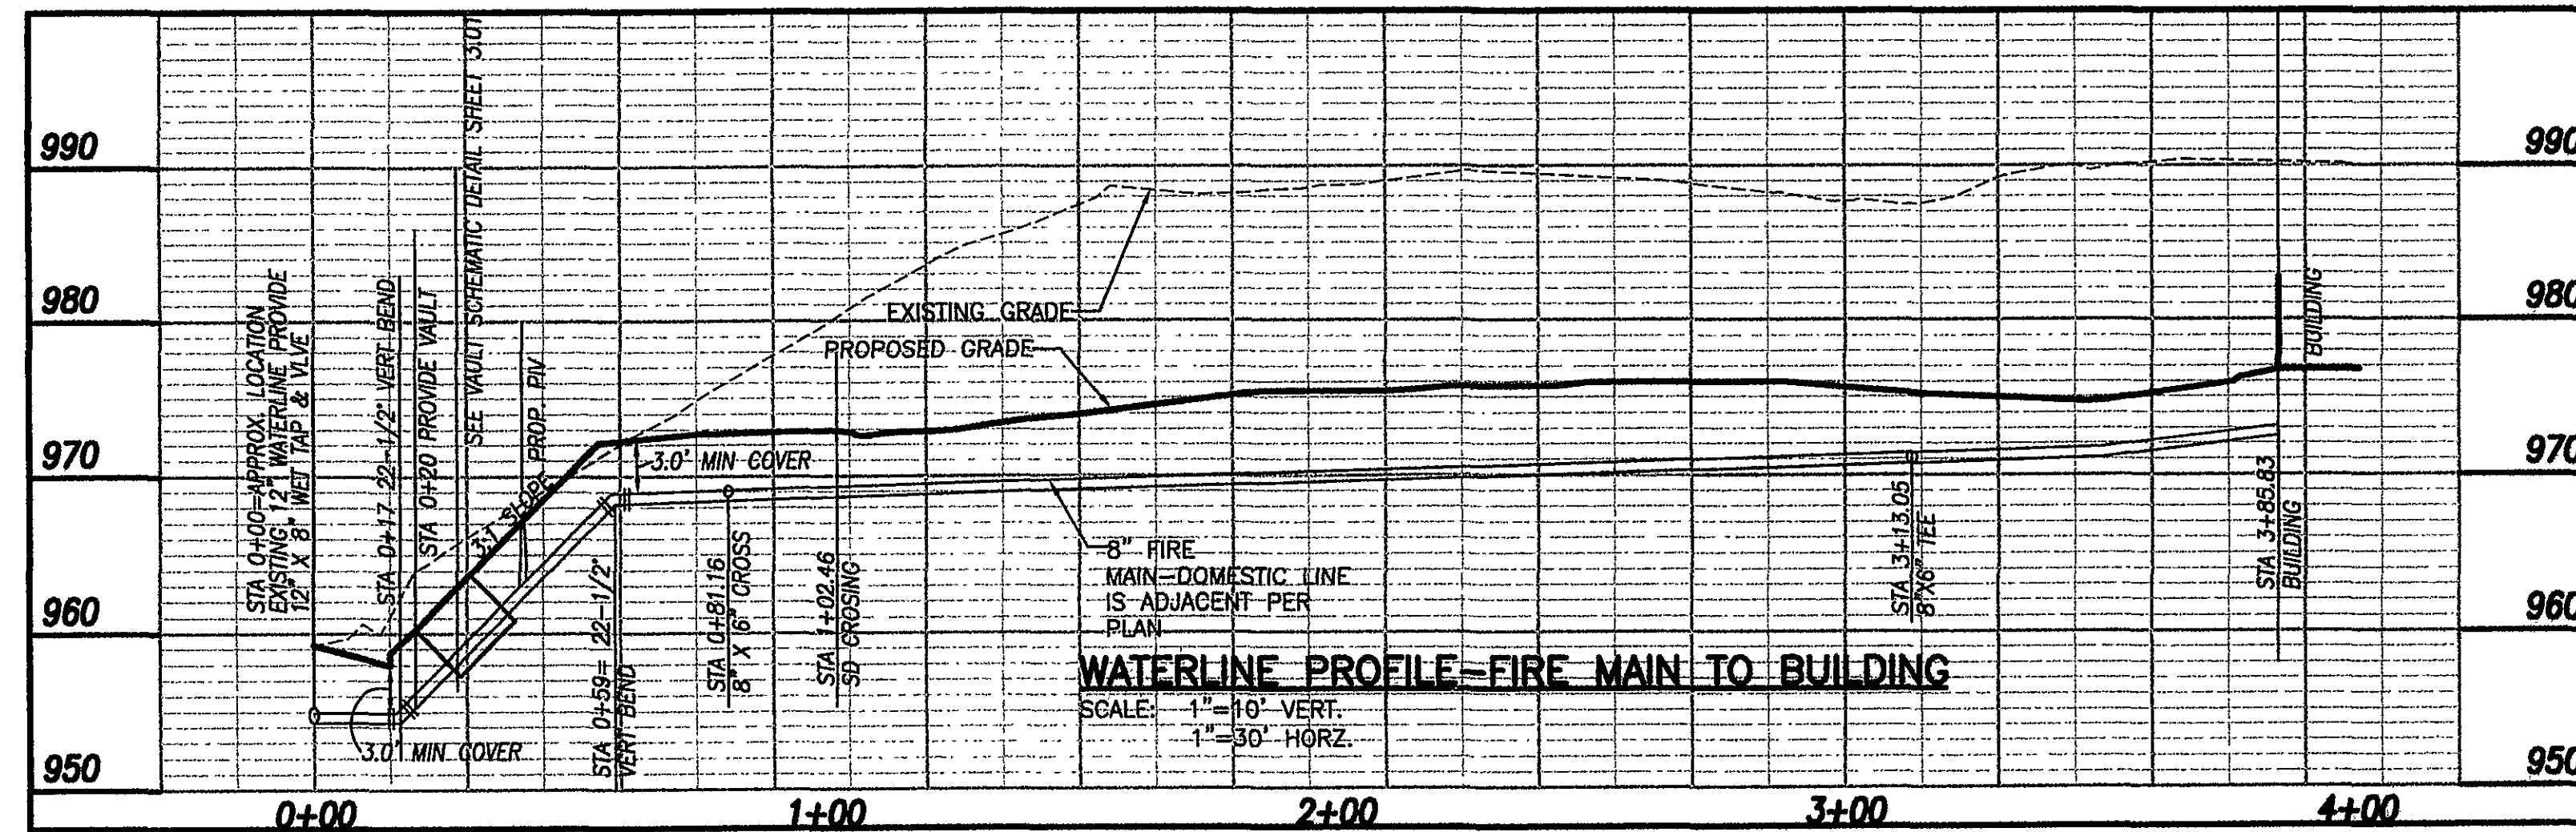

10.04.07	city	09.26.07
09.06.07	city	08.30.07
07.30.07	city	06.04.07
3	revisions	

May 30, 2007	date	
06/22/07	project	
JDE	designed	
DBB	drawn	
JDE	checked	

**RODRIGUEZ
RIPLEY
MADDUX
MOTLEY
ARCHITECTS**

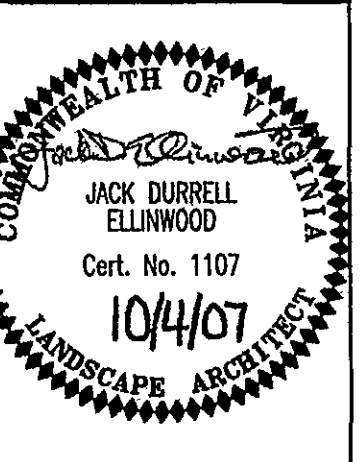

BRBH - HOLLINS ROAD PROJECT


SITE DIMENSIONAL & LAYOUT PLAN

project drawing

sheet 5

C1.03

of

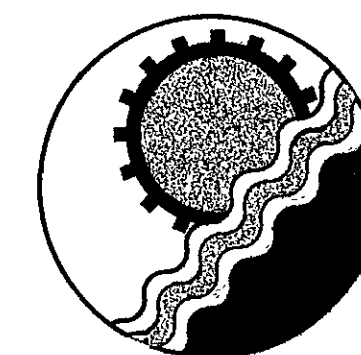

ENGINEERING CONCEPTS, INC.

3433 BRAMBLETON AVENUE, SUITE 200B
ROANOKE, VIRGINIA 24018
540.776.5715 FAX: 540.776.8543