



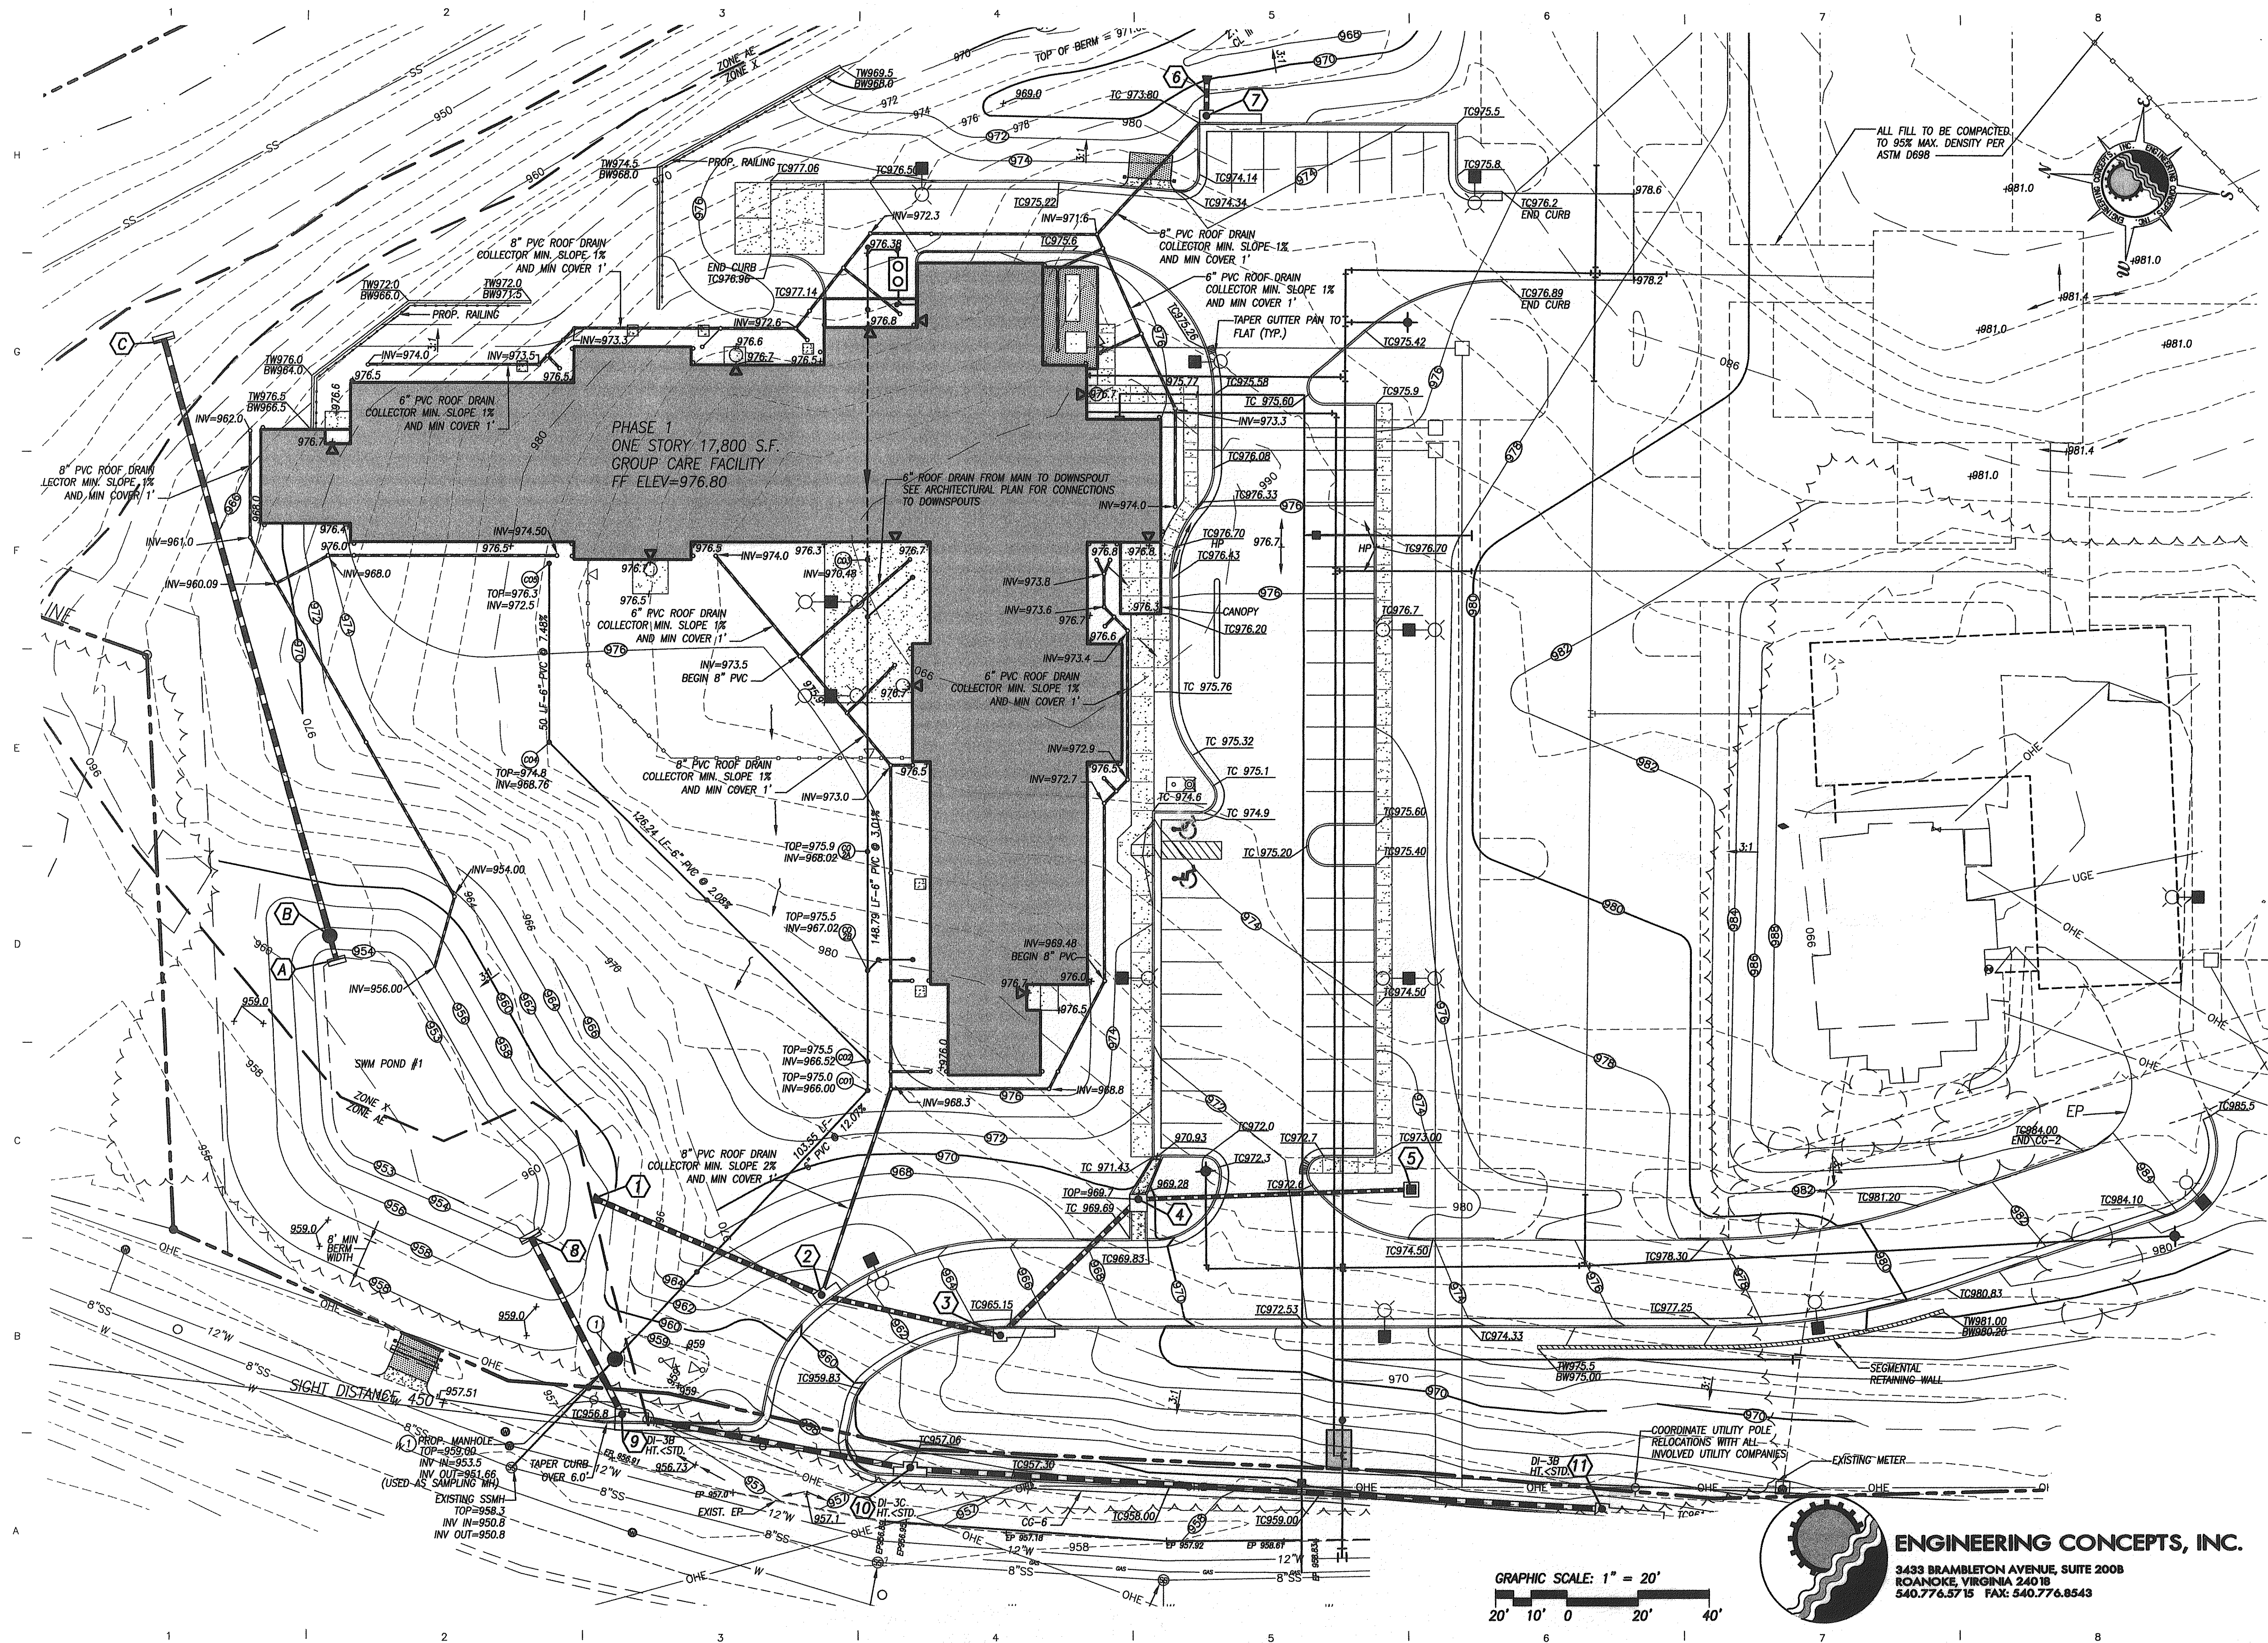


ALL FILL TO BE COMPACTED
TO 95% MAX. DENSITY PER
ASTM D698

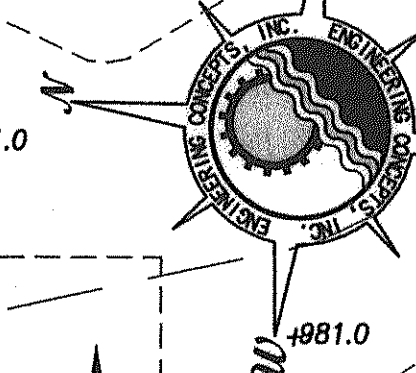


date	project	designed	drawn	checked
May 30, 2007	0612200	JDE	DRB	JDE
10.04.07	09.06.07	07.30.07		
city	city	city	city	city
09.26.07	08.30.07	06.04.07		

**RODRIGUEZ
RIPLEY
MADDUX
MOTLEY**
ARCHITECTS

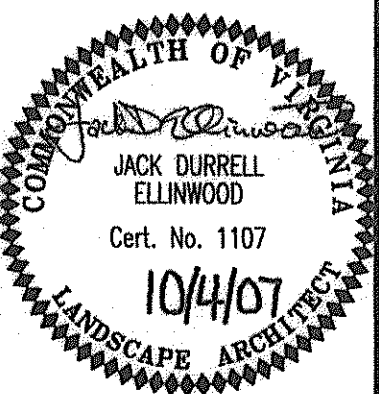

BRBH - HOLLINS ROAD PROJECT
drawing
sheet 7
of

C1.05

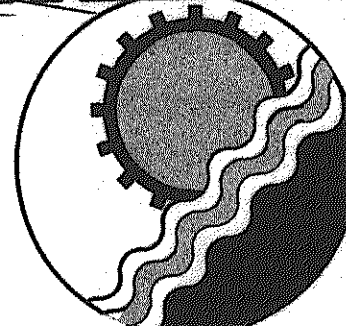

ENGINEERING CONCEPTS, INC.
3433 BRAMBLETON AVENUE, SUITE 200B
ROANOKE, VIRGINIA 24018
540.776.5715 FAX: 540.776.8543

GRAPHIC SCALE: 1" = 20'
20' 10' 0 20' 40'