
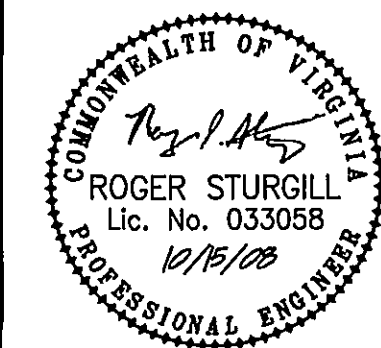


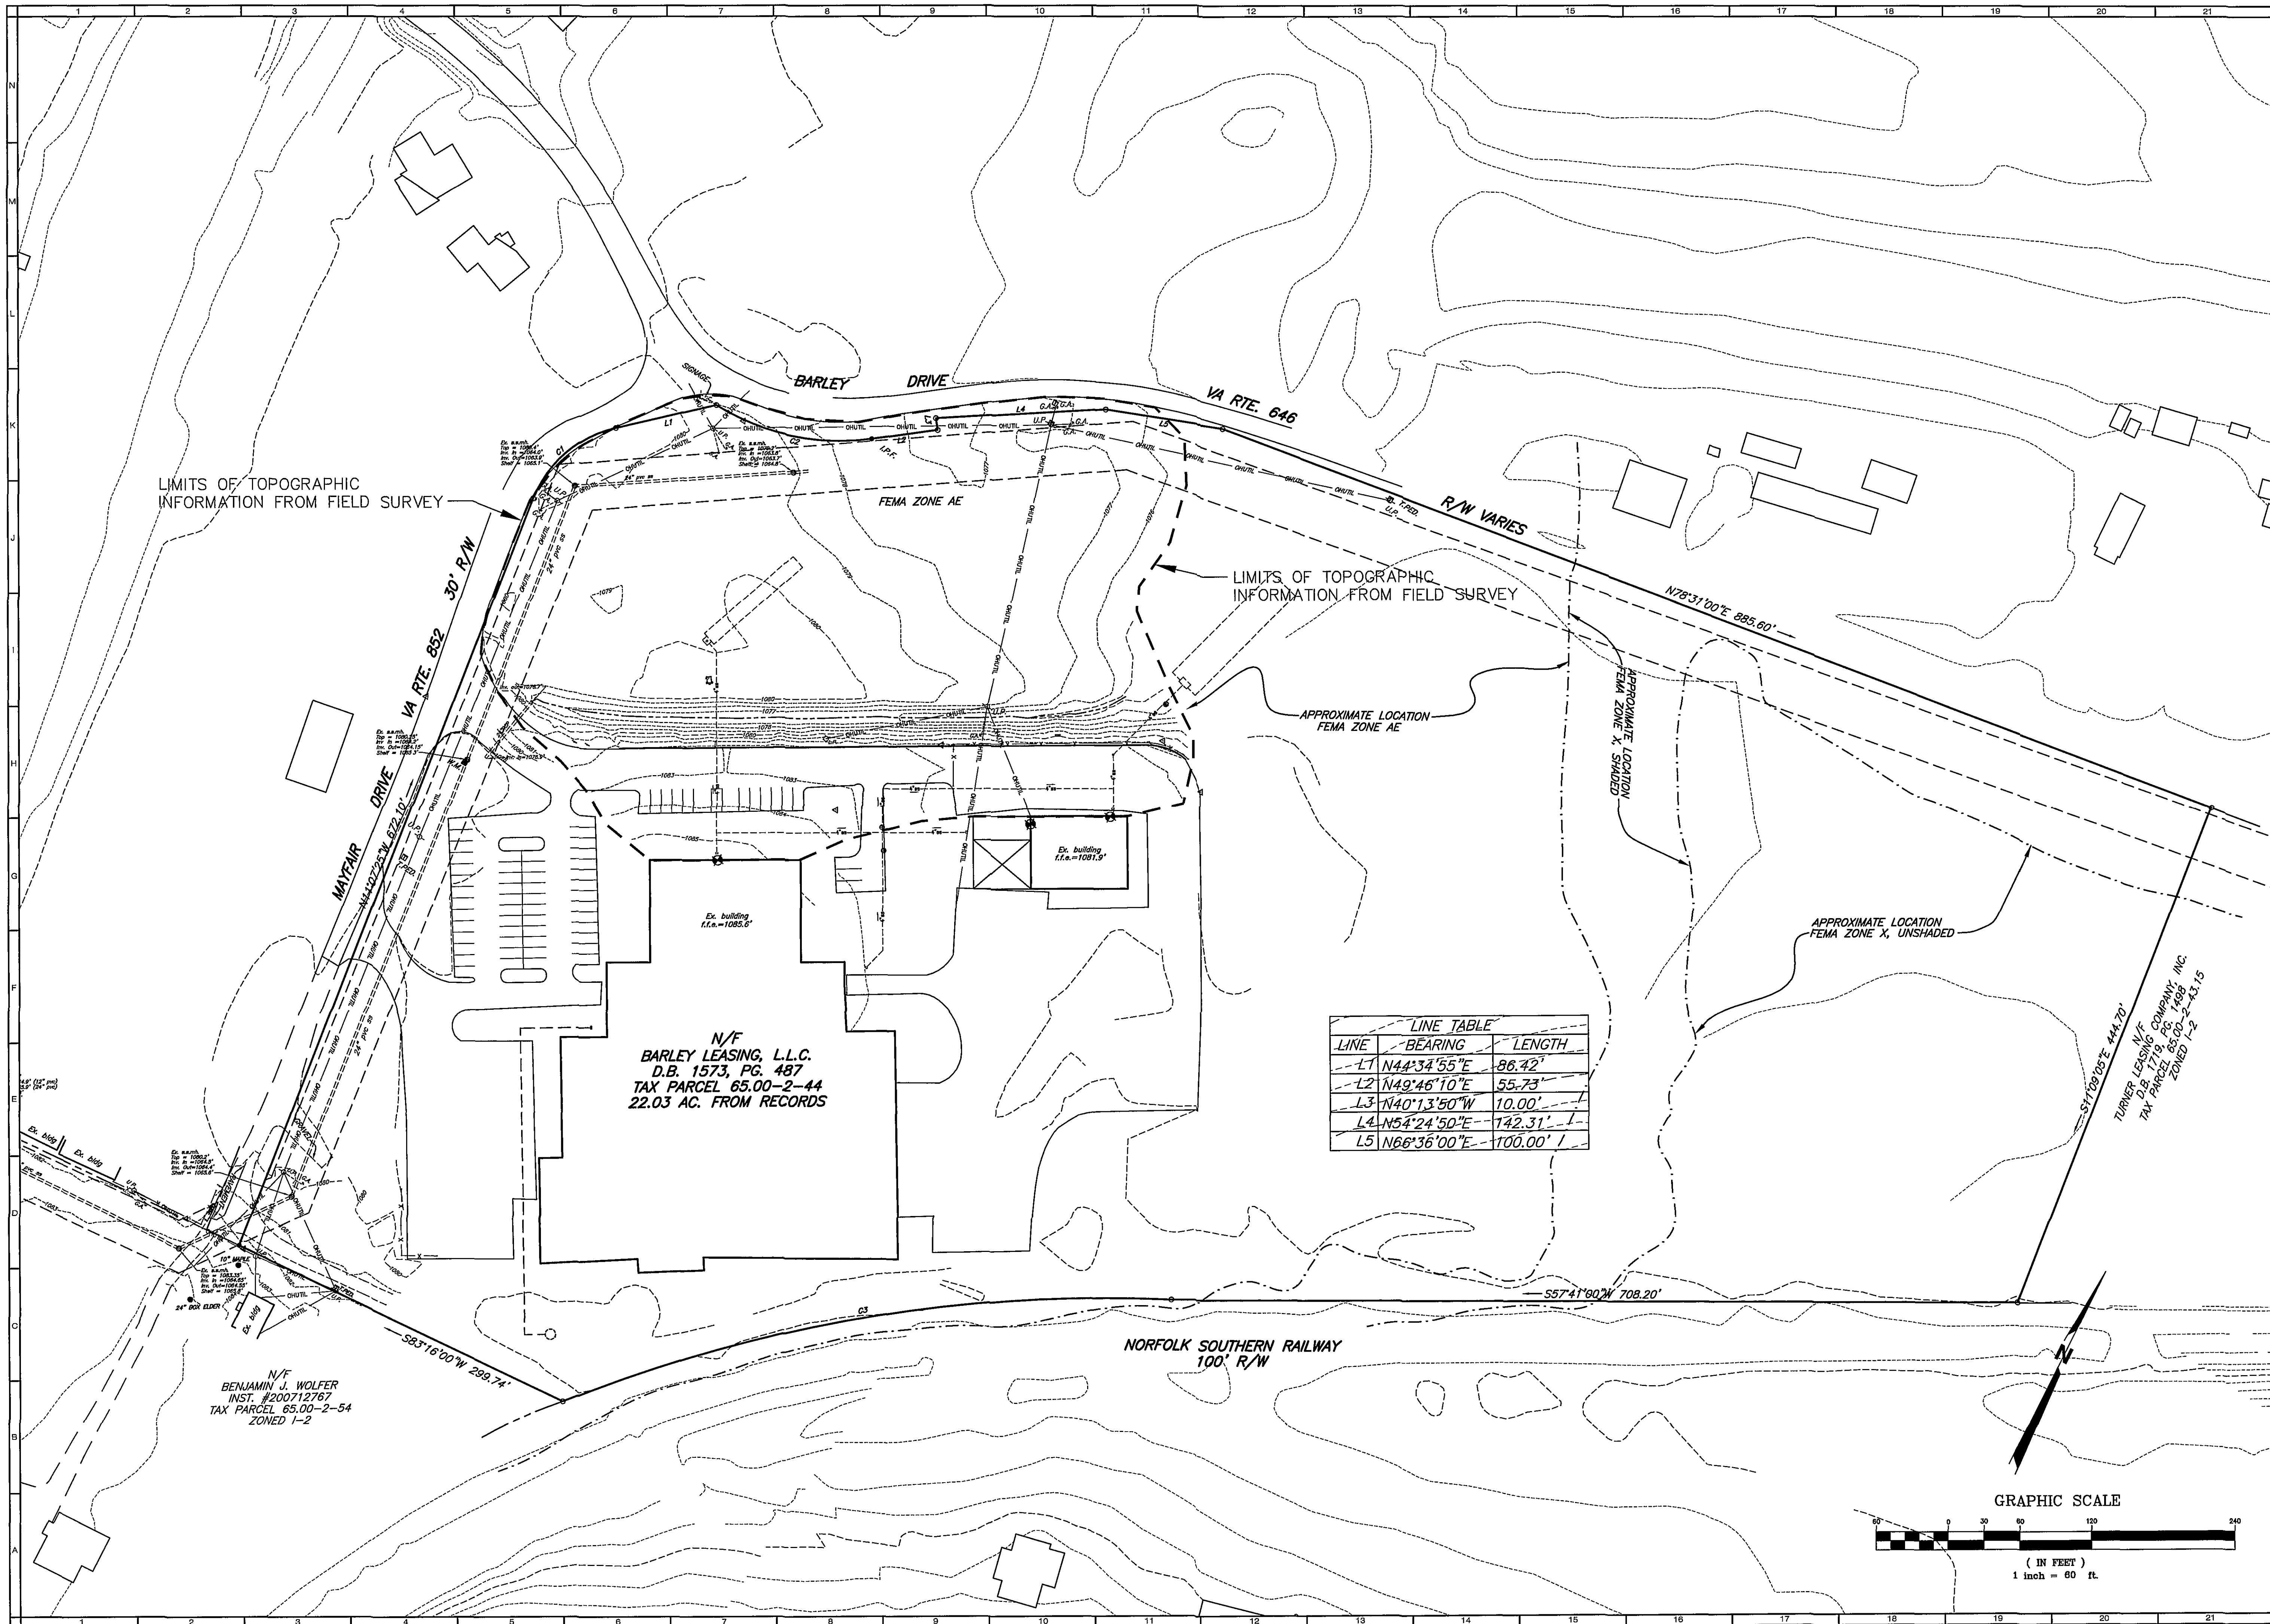

REFLECTING TOMORROW
www.balzer.cc
PLANNERS • ARCHITECTS
ENGINEERS • SURVEYORS

1208 Corporate Circle
Roanoke, Virginia 24018
Phone: 540/772-9580
FAX: 540/772-8050

15671 City View Drive
Suite 200
Midlothian, Virginia 23113
Phone: 804/704-0571
FAX: 804/704-2555

880 Technology Park Drive
Suite 200
Glen Allen, Virginia 23069
Phone: 804/653-0132
FAX: 804/653-0133

448 Peppers Ferry Road, NW
Christiansburg, Virginia 24073
Phone: 540/581-4290
FAX: 540/581-4291

1581 Commerce Road
Suite 401
Verona, Virginia 24482
Phone: 540/248-3220
FAX: 540/248-3221

BLUE RIDGE BEVERAGE

OVERALL PROPERTY MAP

ROANOKE COUNTY, VIRGINIA

DRAWN BY: CPB
DESIGNED BY: CPB
CHECKED BY: SMH
DATE: 7-2-08
REVISIONS:
8-13-08
9-10-08

SCALE: 1"=60'
SHEET NO.
C-2
JOB NO.
R0800130.00