

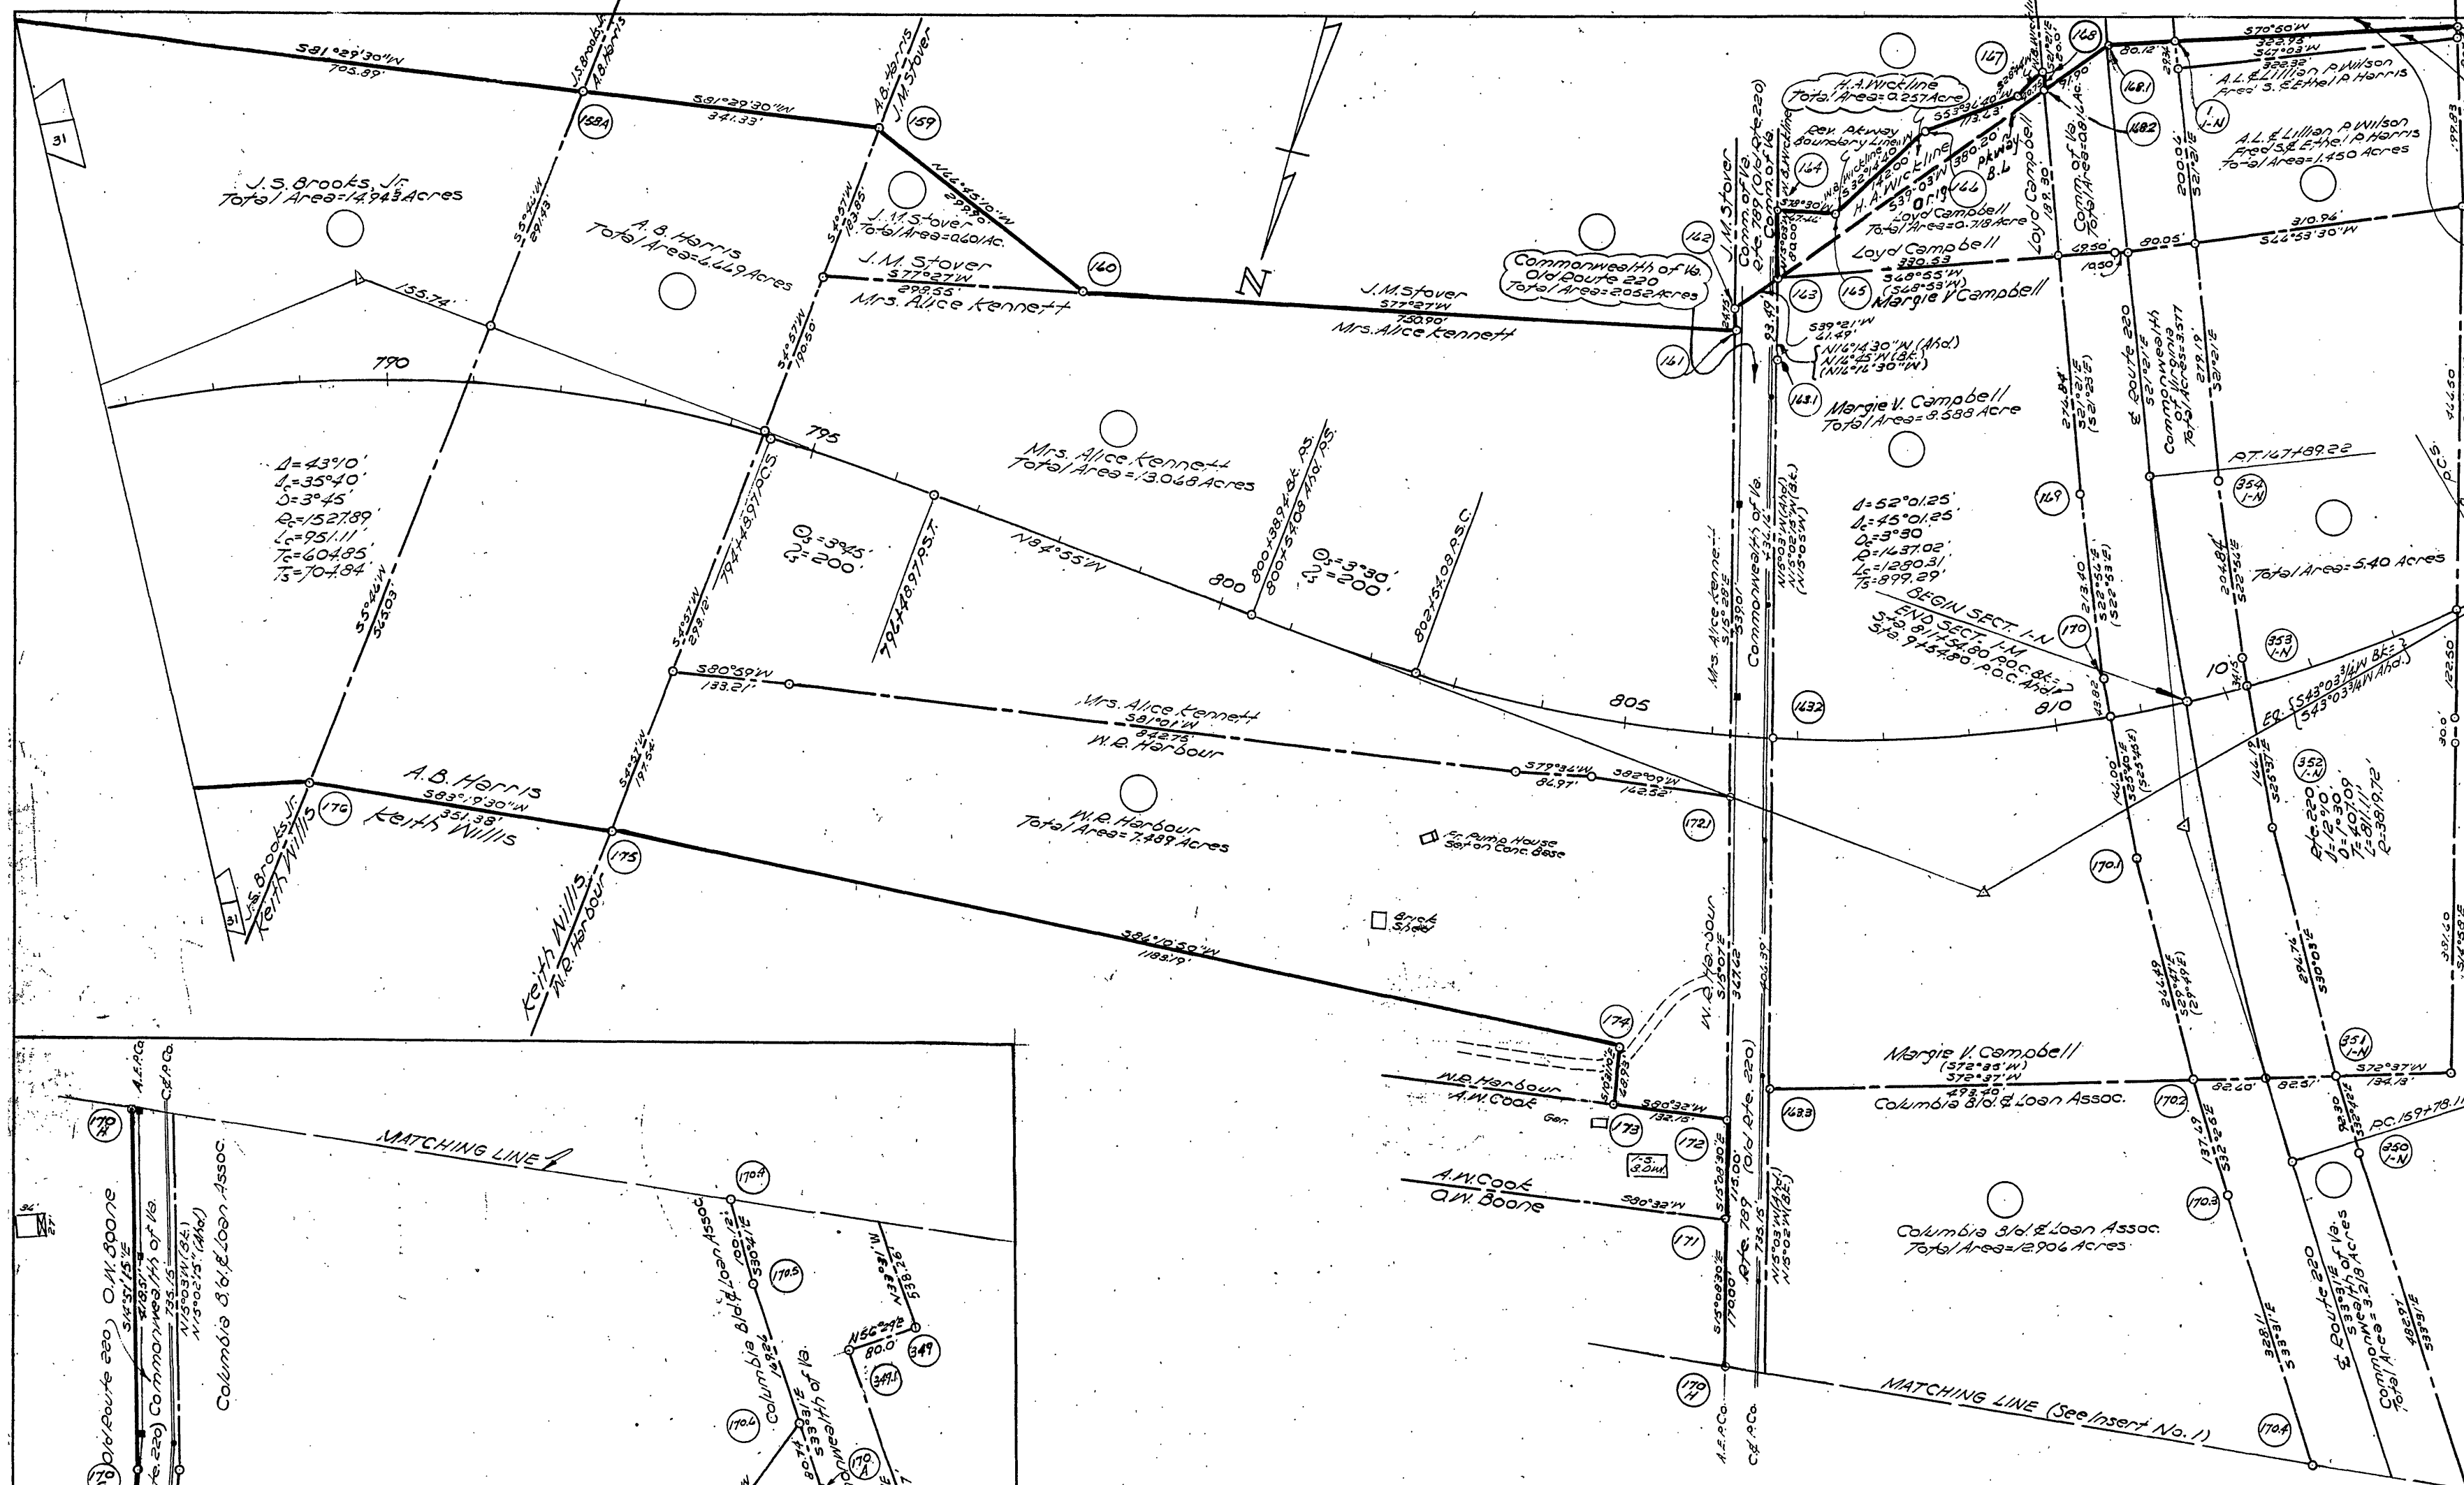


FED. ROAD DIST. NO.	STATE	B. P. R. PROJECT	ROUTE	STATE PROJECT	SHEET NO.	TOTAL SHEETS
14	VA.	I-M	48	1093-M	31	31

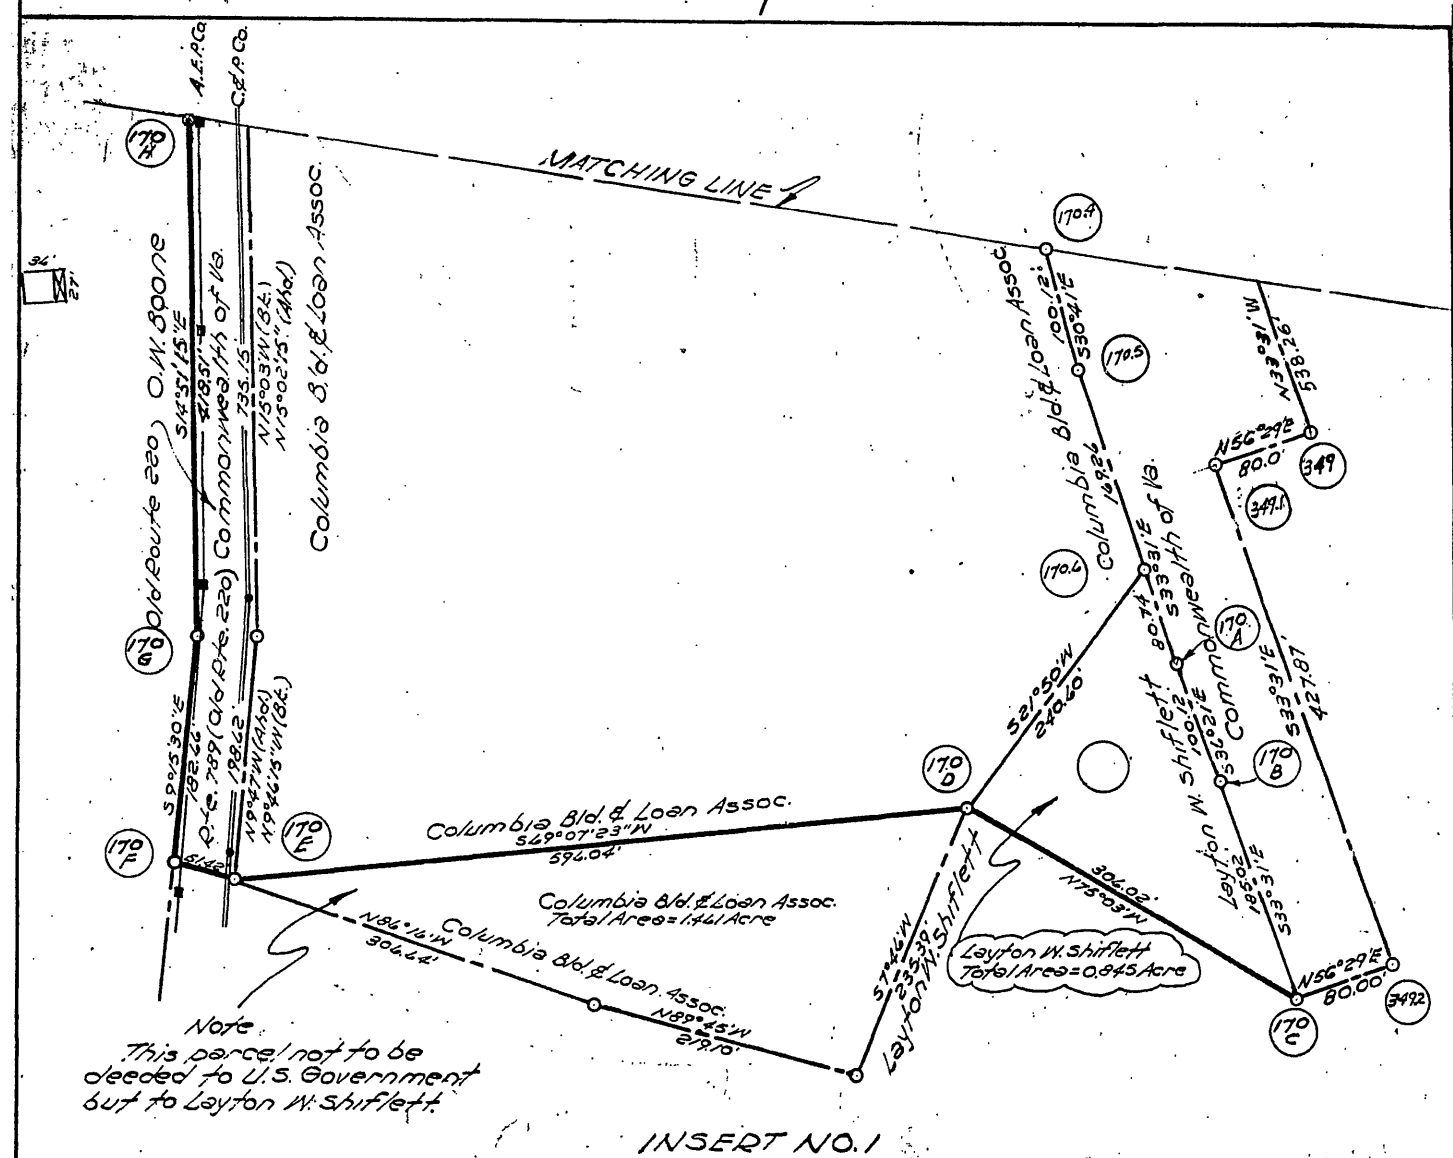

Note: For additional land to be acquired see insert No. 2 below.

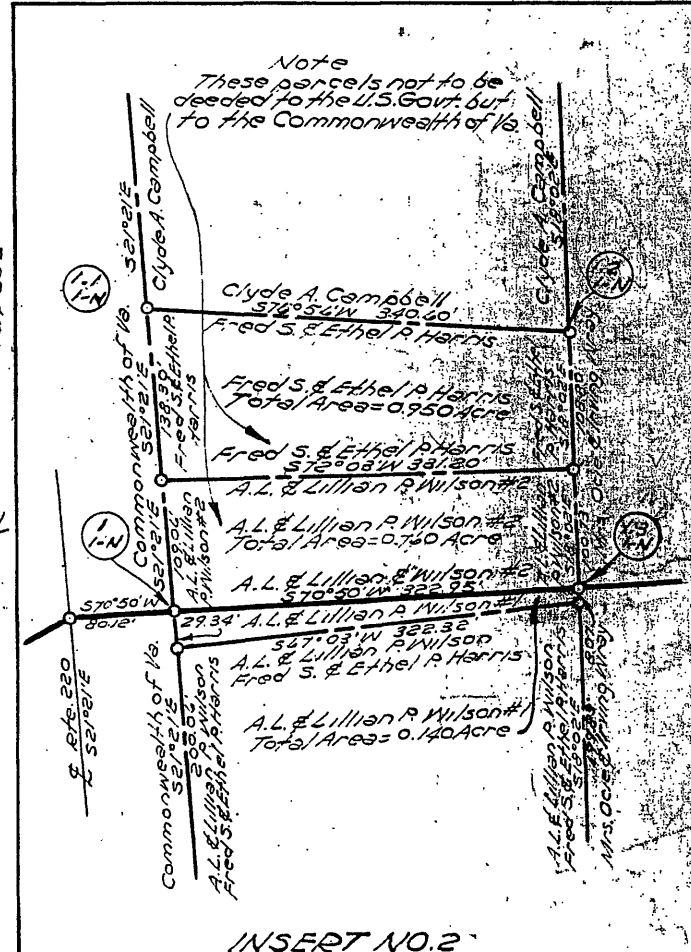

I HEREBY CERTIFY THAT THIS MAP WAS PREPARED UNDER MY SUPERVISION AND IS CORRECT TO THE BEST OF MY KNOWLEDGE AND BELIEF.

DATE Jan. 24, 1949 SIGNATURE G. H. Bell
NAME A. H. BELL
TITLE ASST. ENGR., SURVEYS & PLANS
VA. DEPT. OF HIGHWAYS

THIS MAP IS APPROVED AND IS ACCEPTED FOR RECORD.
CONRAD L. WIRTH
DIRECTOR, NATIONAL PARK SERVICE

DATE Aug. 1, 1949 BY SIGNATURE Sam P. Weems
NAME SAM P. WEEMS
TITLE SURV. BLUE RIDGE PARKWAY

UNITED STATES
DEPARTMENT OF THE INTERIOR
NATIONAL PARK SERVICE
MAP OF LANDS ACQUIRED FOR
THE BLUE RIDGE PARKWAY
PREPARED BY VIRGINIA DEPARTMENT OF HIGHWAYS
ROANOKE COUNTY

SCALE 1 IN. = 100 FT. DATE MAP COMPLETED
FROM SURVEY STATION 786+73.22 TO SURVEY STATION 811+54.80

