


FED. ROAD DIST. NO.	STATE	B. P. R. ROUTE	PROJECT	STATE ROUTE	PROJECT	SHEET NO.	TOTAL SHEETS
14	VA.	48	1-N	48	1093-J	3	29

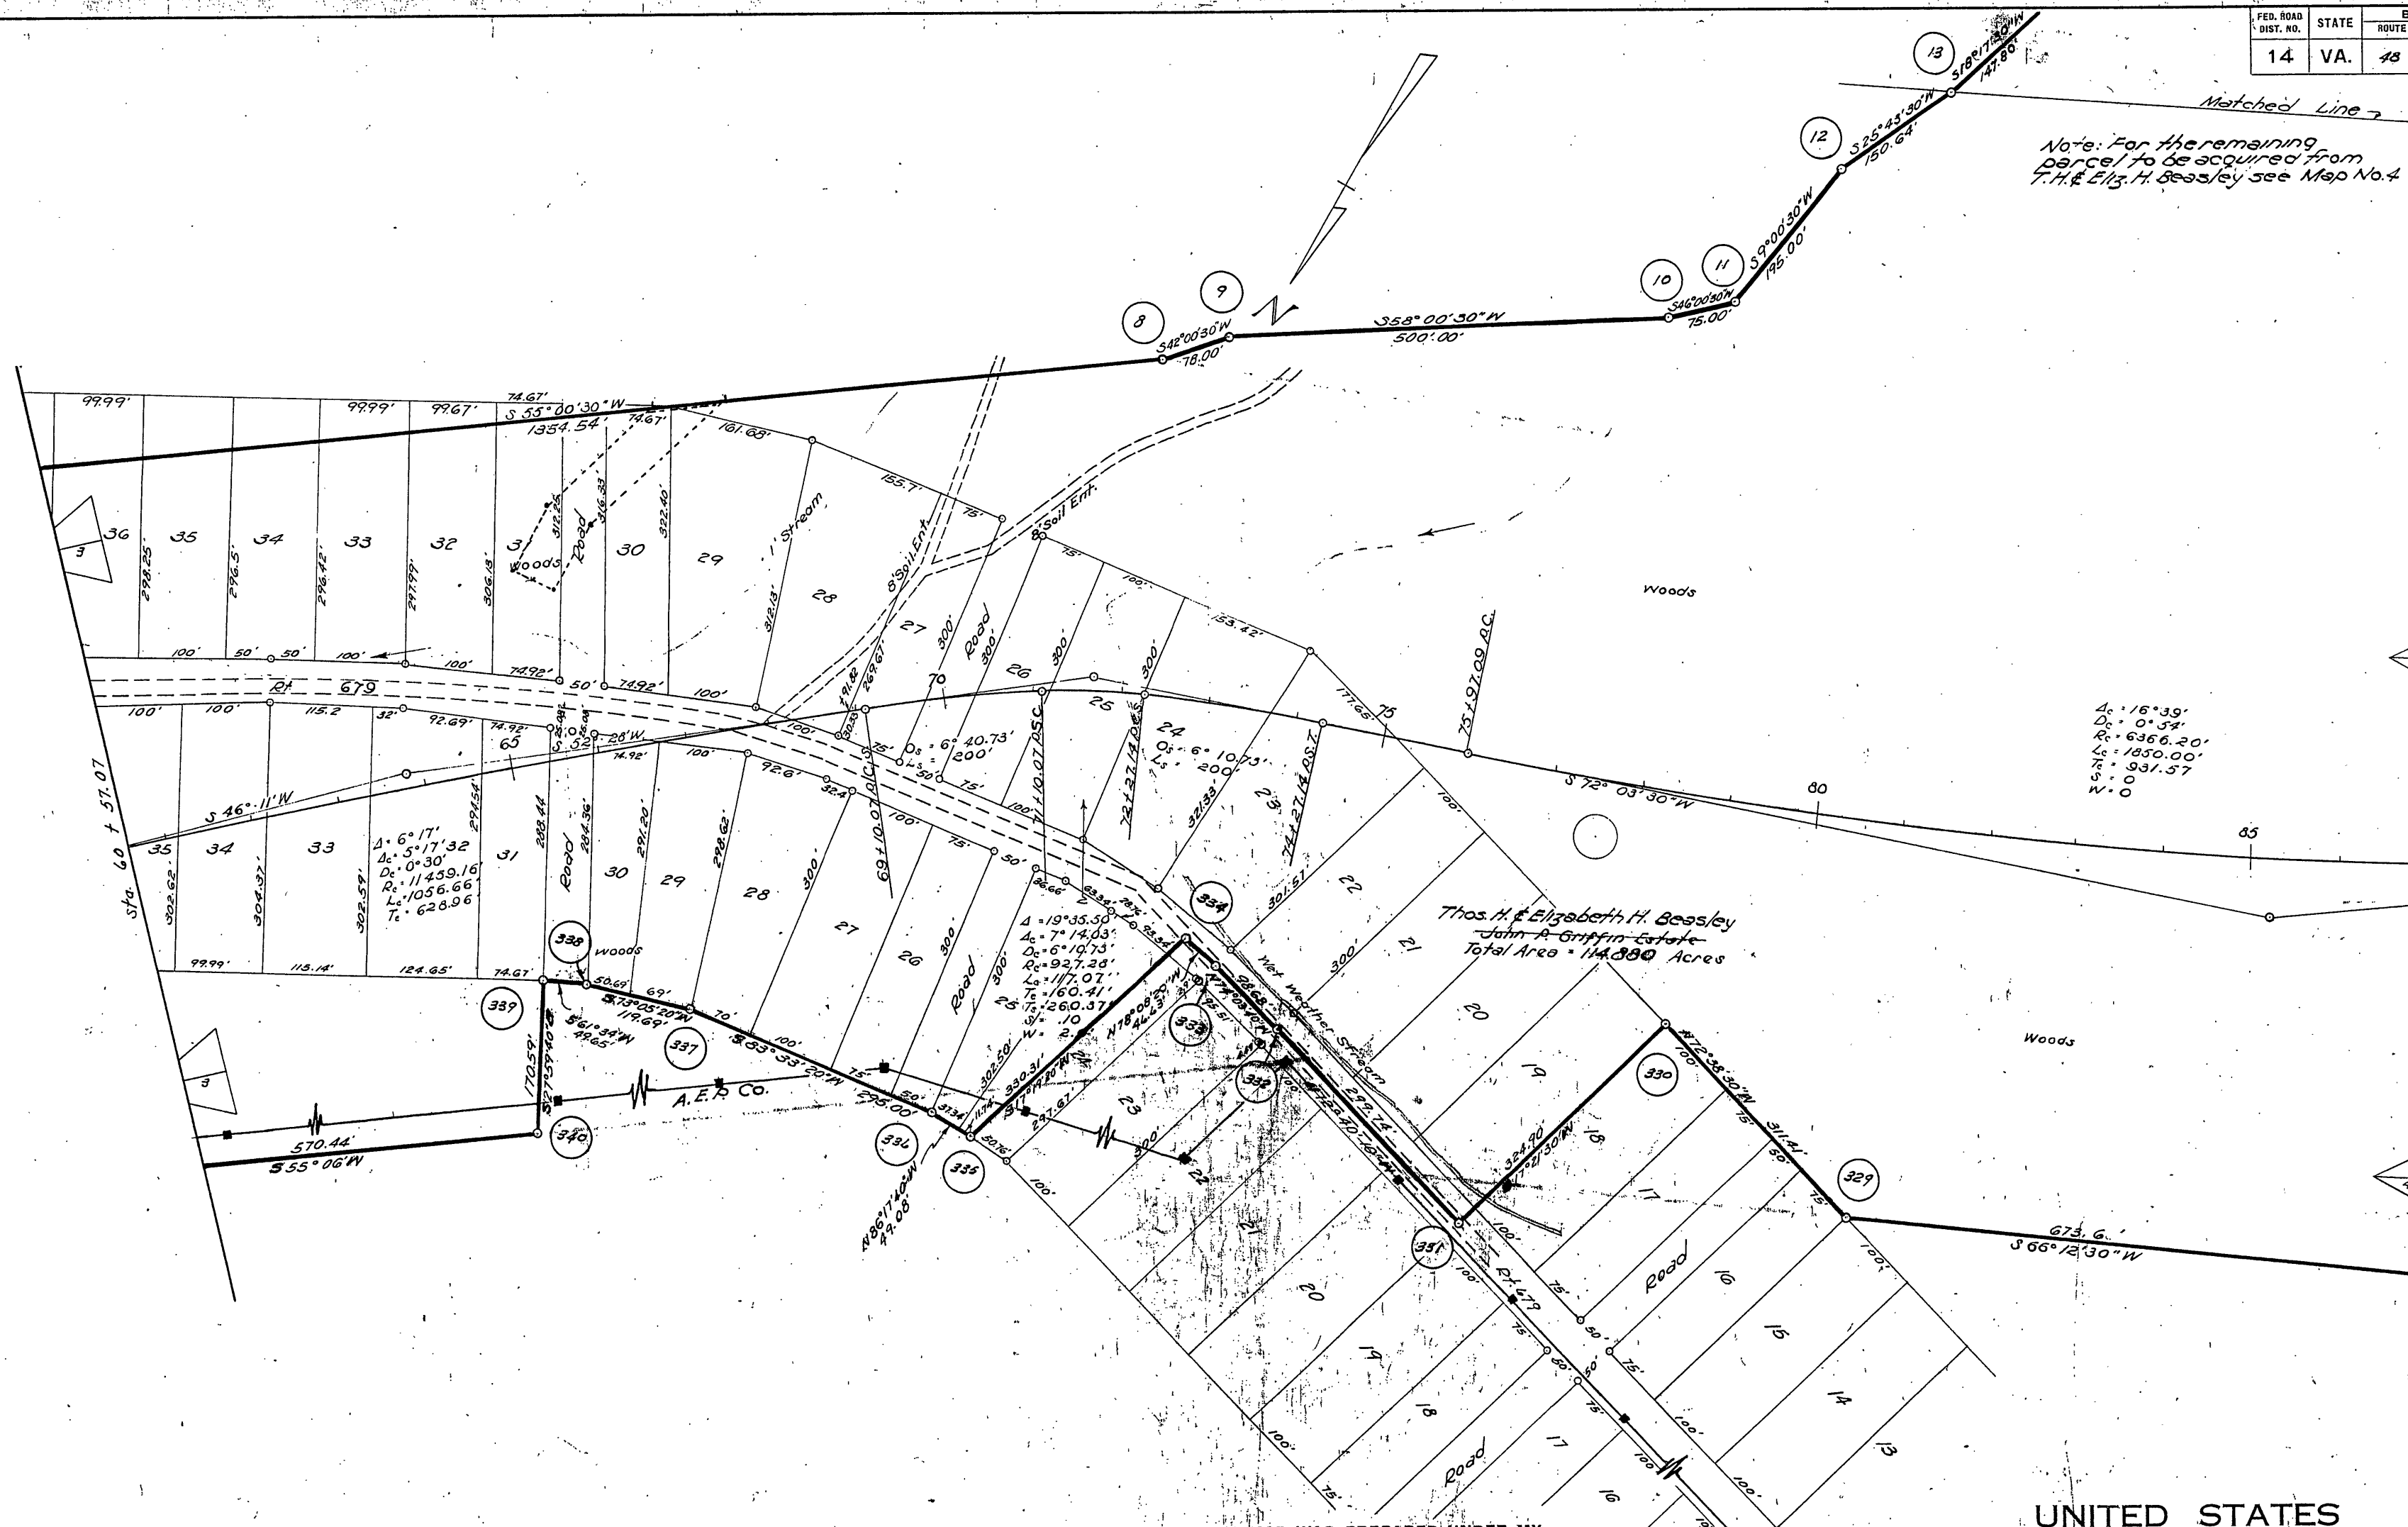

I HEREBY CERTIFY THAT THIS MAP WAS PREPARED UNDER MY SUPERVISION AND IS CORRECT TO THE BEST OF MY KNOWLEDGE AND BELIEF.

DATE 4/15/48 SIGNATURE A. H. Bell
NAME A. H. BELL
TITLE LOCATION ENGINEER
VA. DEPT. OF HIGHWAYS

THIS MAP IS APPROVED AND IS ACCEPTED FOR RECORD.
CONRAD L. WIRTH
DIRECTOR, NATIONAL PARK SERVICE

DATE 4/10/47 BY SIGNATURE Sam Bowers
NAME SAM BOWERS
TITLE SURV. BLUEBRIDGE PARKWAY

UNITED STATES
DEPARTMENT OF THE INTERIOR
NATIONAL PARK SERVICE

MAP OF LANDS ACQUIRED FOR
THE BLUEBRIDGE PARKWAY
PREPARED BY VIRGINIA DEPARTMENT OF HIGHWAYS
ROANOKE COUNTY, VIRGINIA

SCALE 1 IN. = 100 FT. DATE MAP COMPLETED
FROM SURVEY STATION 60+57.07 TO SURVEY STATION 66+97.07

