


FED. ROAD DIST. NO.	STATE	B. P. R. ROUTE	PROJECT	ROUTE	PROJECT	DATE
14	VA	48	1-N	48	1993	

Rev. 1-10-49
1993-29

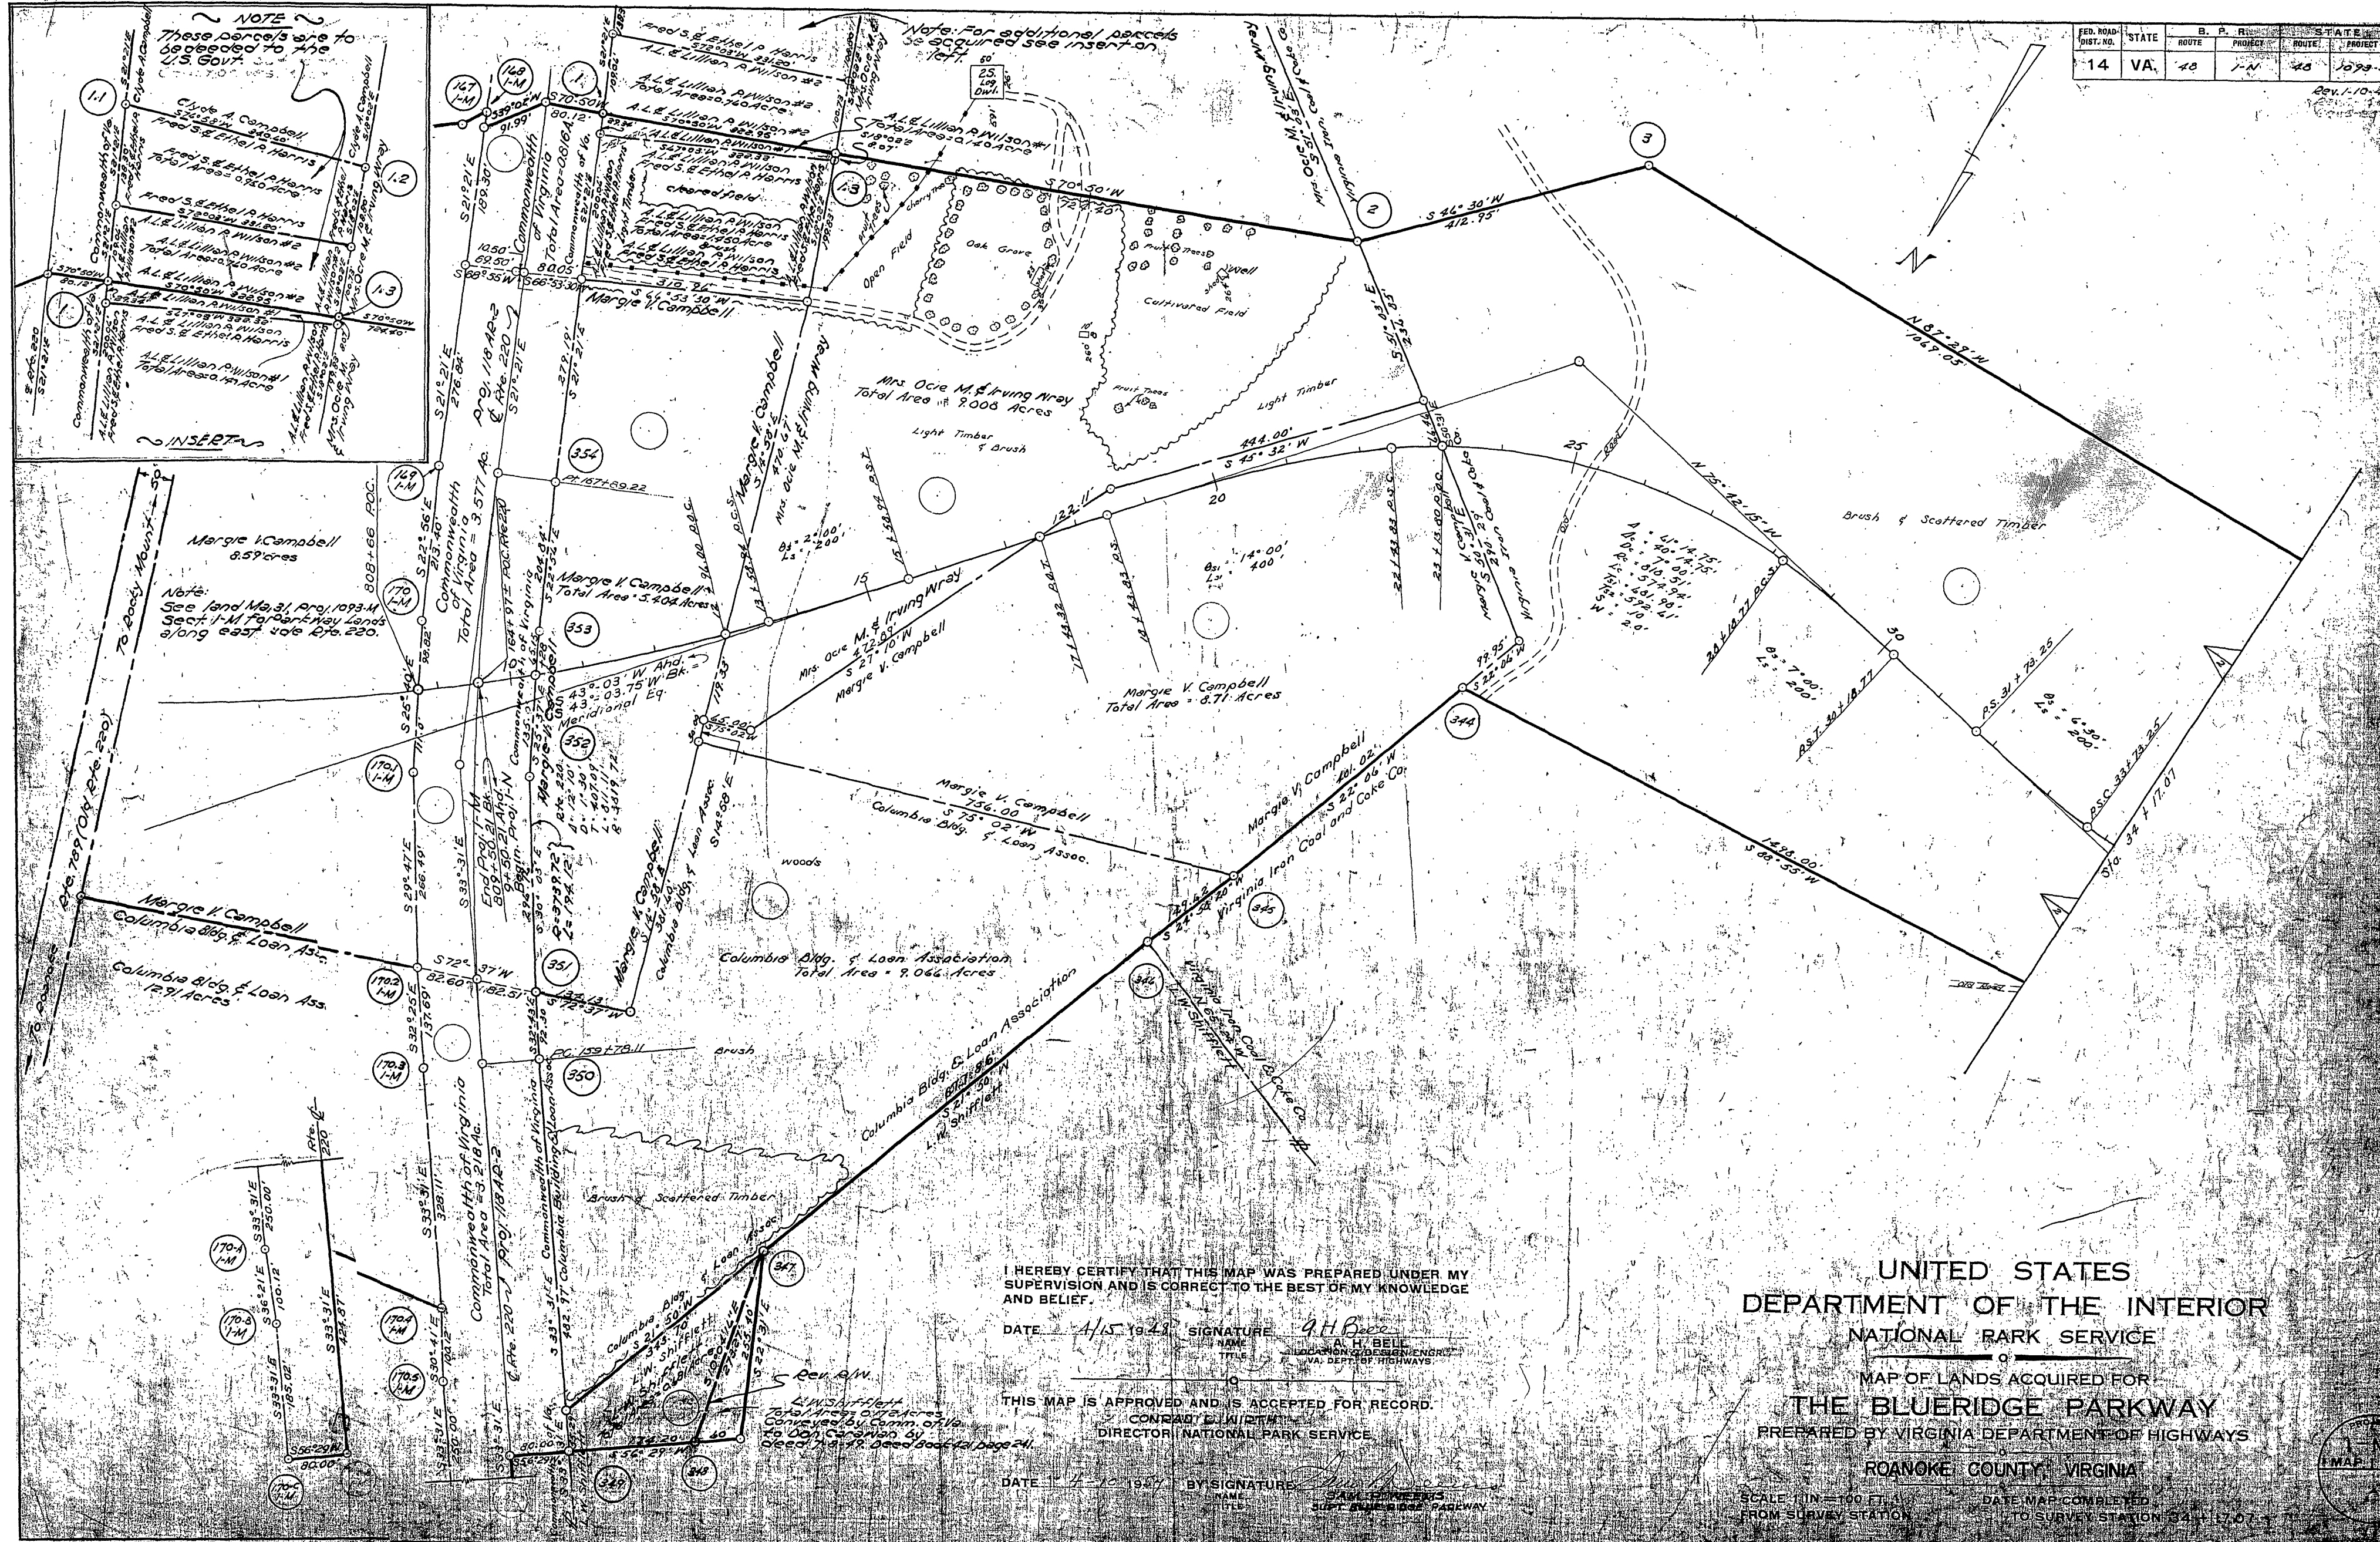

I HEREBY CERTIFY THAT THIS MAP WAS PREPARED UNDER MY SUPERVISION AND IS CORRECT TO THE BEST OF MY KNOWLEDGE AND BELIEF.


THIS MAP IS APPROVED AND IS ACCEPTED FOR RECORD.
CONRAD J. WIRTH
DIRECTOR NATIONAL PARK SERVICE


UNITED STATES
DEPARTMENT OF THE INTERIOR
NATIONAL PARK SERVICE
MAP OF LANDS ACQUIRED FOR
THE BLUERIDGE PARKWAY
PREPARED BY VIRGINIA DEPARTMENT OF HIGHWAYS
ROANOKE COUNTY, VIRGINIA

SCALE 1" = 100 FT.

