



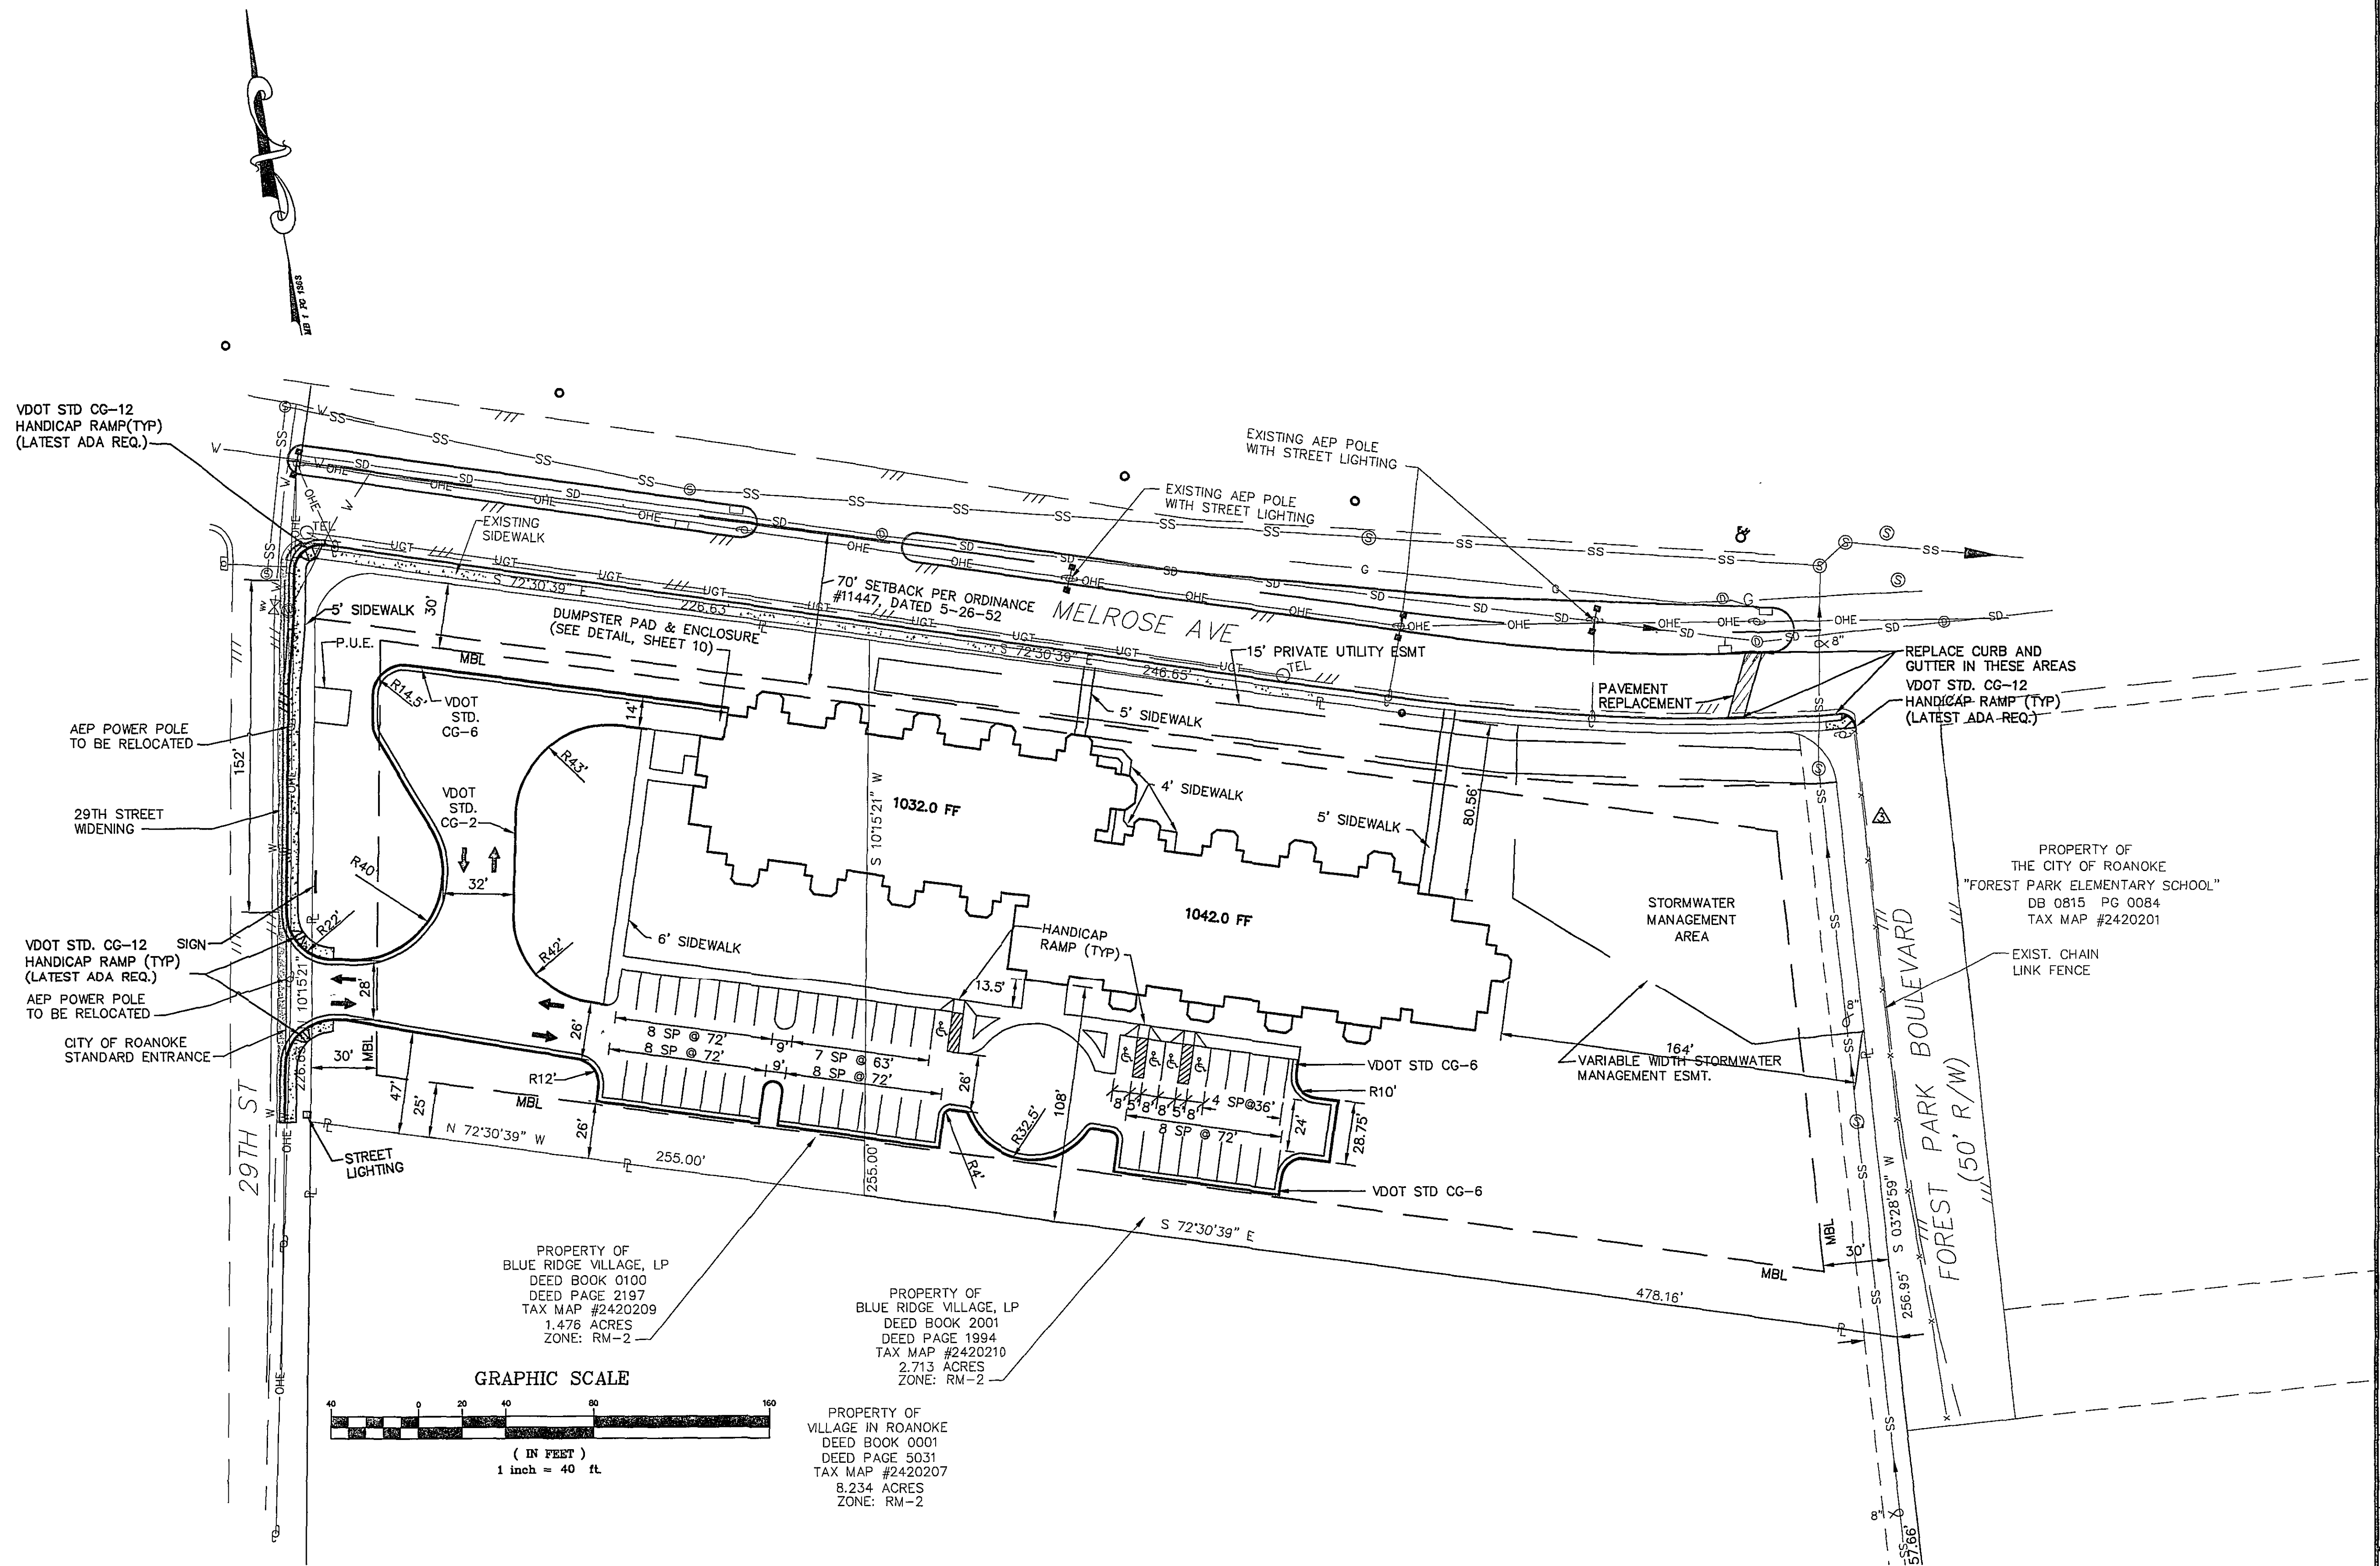

**BLUE RIDGE VILLAGE
MULTI-FAMILY HOUSING
DEVELOPMENT
CITY OF ROANOKE, VIRGINIA**

DIMENSIONAL PLAN AND SITE LIGHTING			
NO.	DATE	DESCRIPTION	BY
1	2/12/03	CITY COMMENTS	KER
2	1/15/04	CITY COMMENTS	KER
4	07/04	DELETE S.W.	RCW

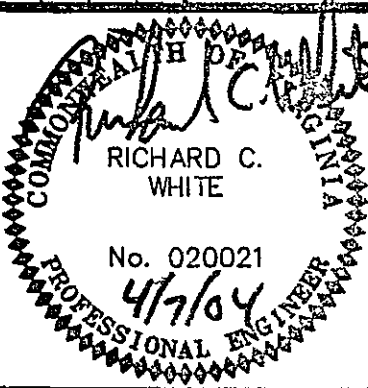

Designed By	KER
Drawn By	KER
Checked By	
Approved By	RCW
Submitted By	RCW
Drawing	
Date	10/20/03
Scale	1"=40'
Commission No.	1389L