


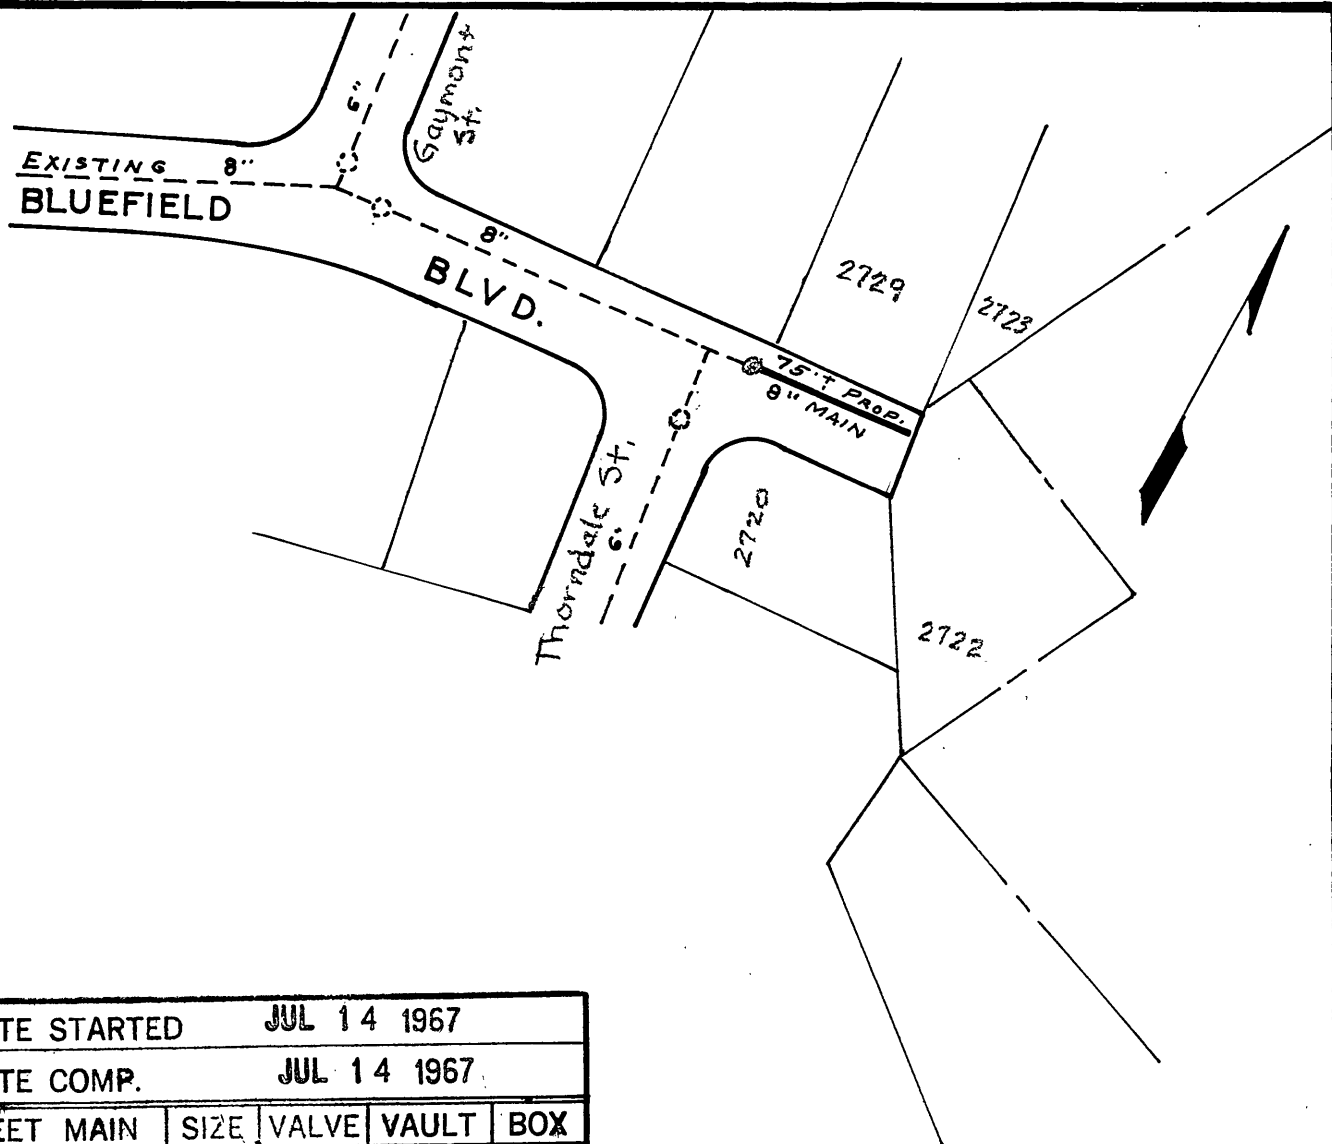

DATE STARTED		JUL 14 1967		
DATE COMP.		JUL 14 1967		
FEET MAIN	SIZE	VALVE	VAULT	BOX
75'	8"	1-8"	1	
F. H. COMP.				
F. H. STUB ONLY				
SERV. INS. BY:				
MAINS INS. BY: <i>R. W. D.</i>				
NO. 3/4" SERV. INS.				
CITY OR CO. <i>CITY</i>				
DEPT. INSP. <i>L. E. T.</i>				

WATER DEPARTMENT
 CITY OF ROANOKE, VA.
 BLUEFIELD BOULEVARD S.W.
 SCALE-1"=100'
 DRAWN BY E.L.A JULY, 11, 1967