


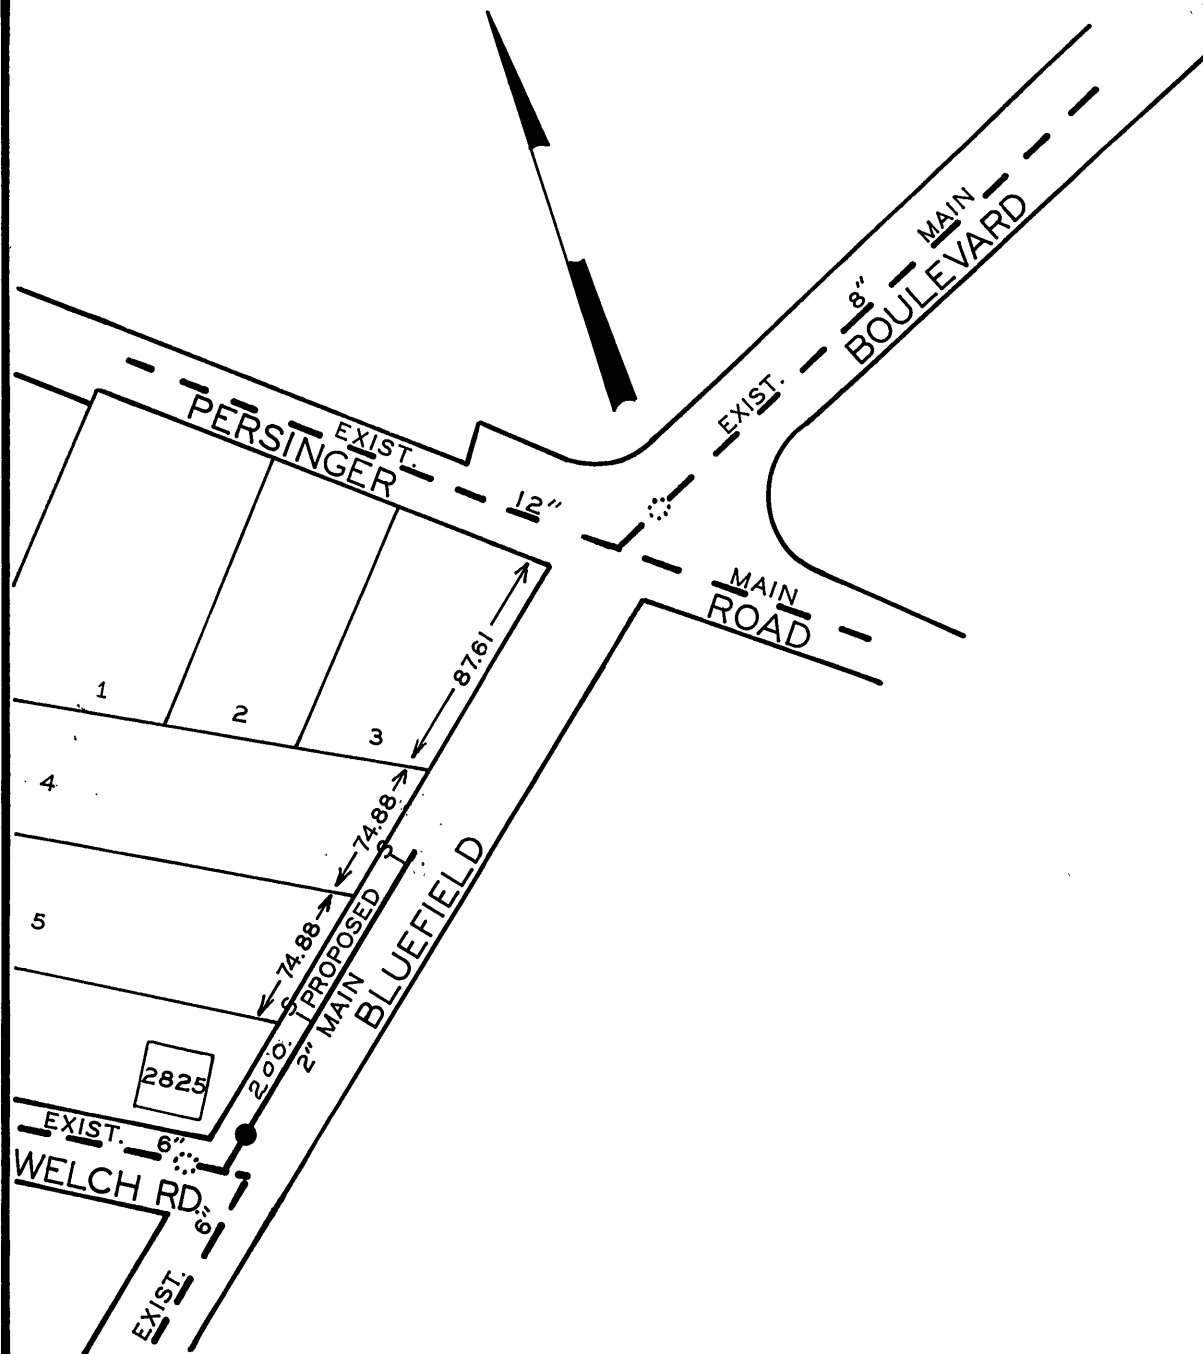

DATE STARTED 2-12-69				
DATE COMP. 2-12-69				
FEET MAIN	SIZE	VALVE	VAULT	BOX
200	2"	1		1
F. H. STUB ONLY				
SERV. INS. BY: R.W.D.				
MAINS INS. BY: R.W.D.				
NO. 3/4" SERV. INS. 1				
CITY OR CO. CITY				
DEPT. INSP. B. R. H.				

WATER DEPARTMENT
CITY OF ROANOKE, VA.
BLUEFIELD BOULEVARD S.W.

SCALE - 1" = 100'

DRAWN BY C.A.H. DEC. 13, 1968