


PROFILE	BY	DATE
SURVEYED		
PLOTTED		
NOTE BOOK		
GRADES CHECKED		
B. M.'S NOTED		
STRUCTURE NOTATIONS CHECKED		

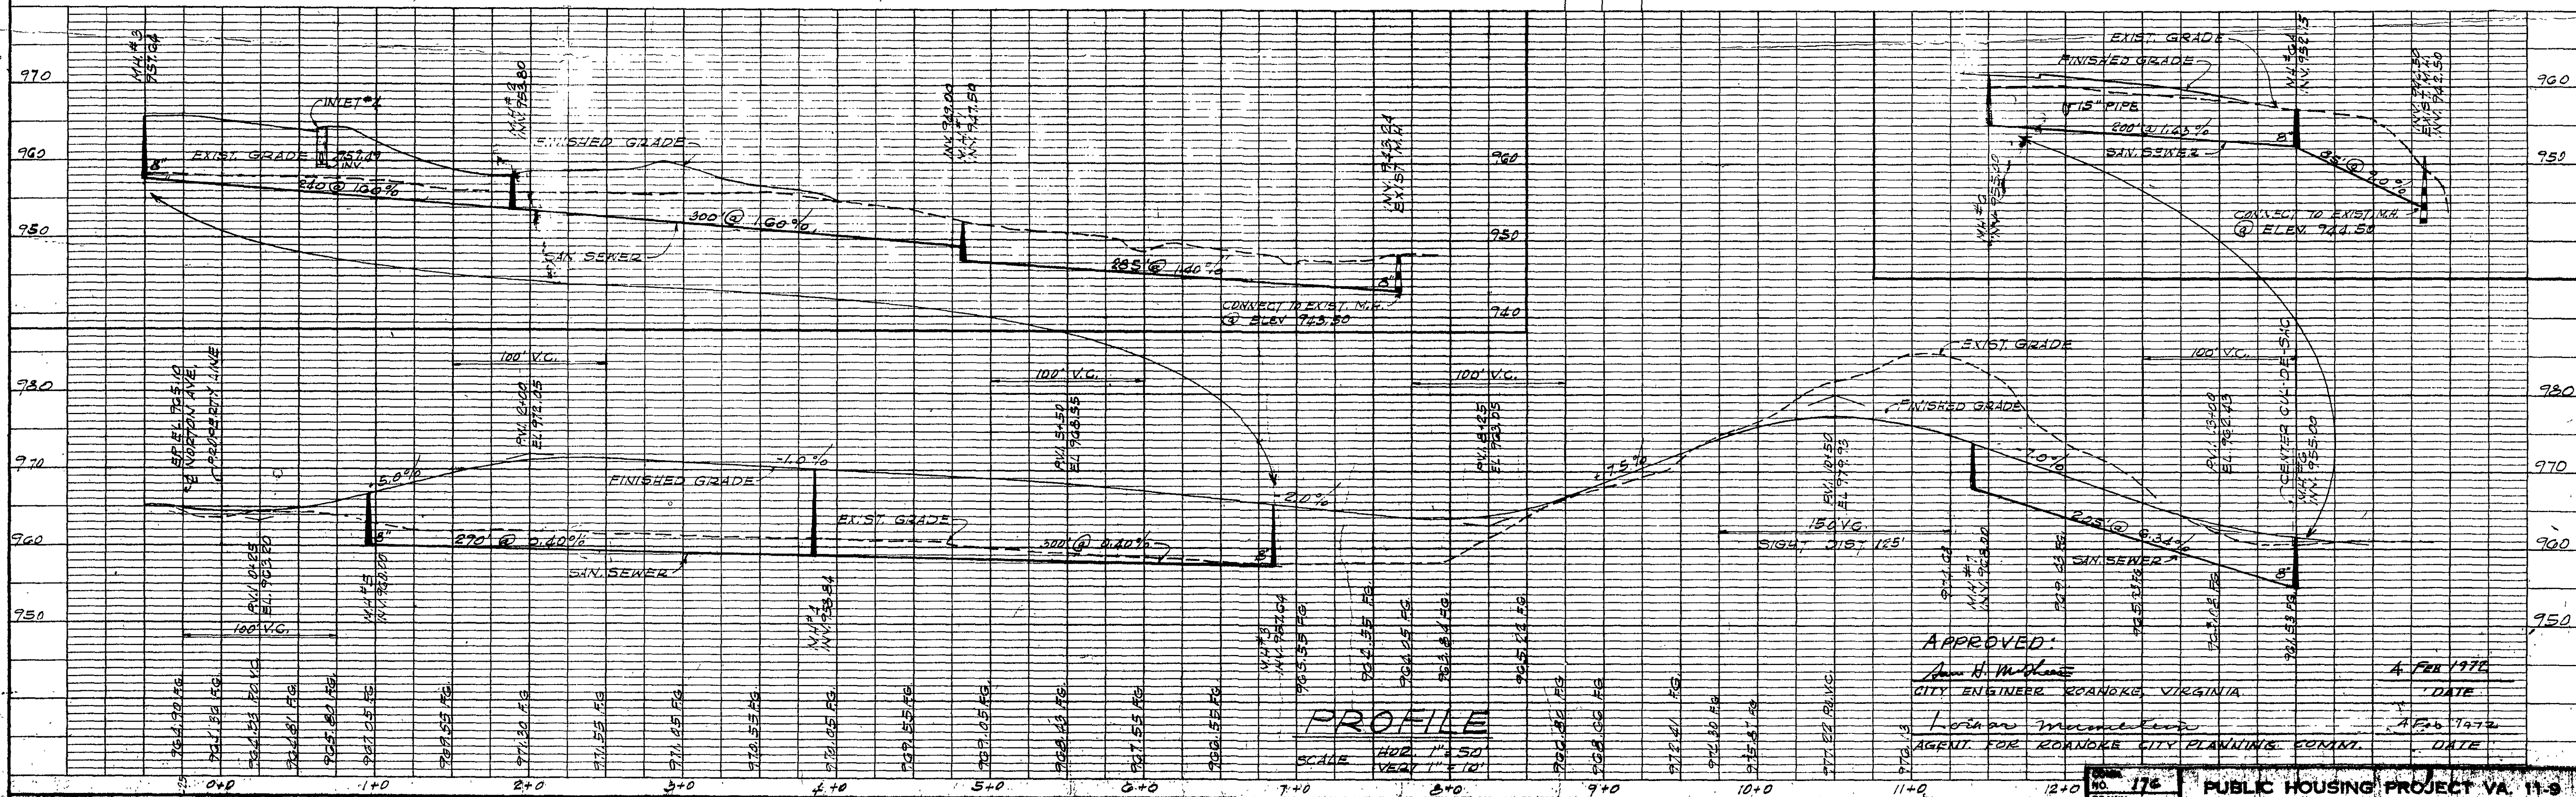

GREGORY & ASSOCIATES
ARCHITECTS
ROANOKE, VIRGINIA