




LEFT TURN LANE/TAPER

SCALE: 1"=20'

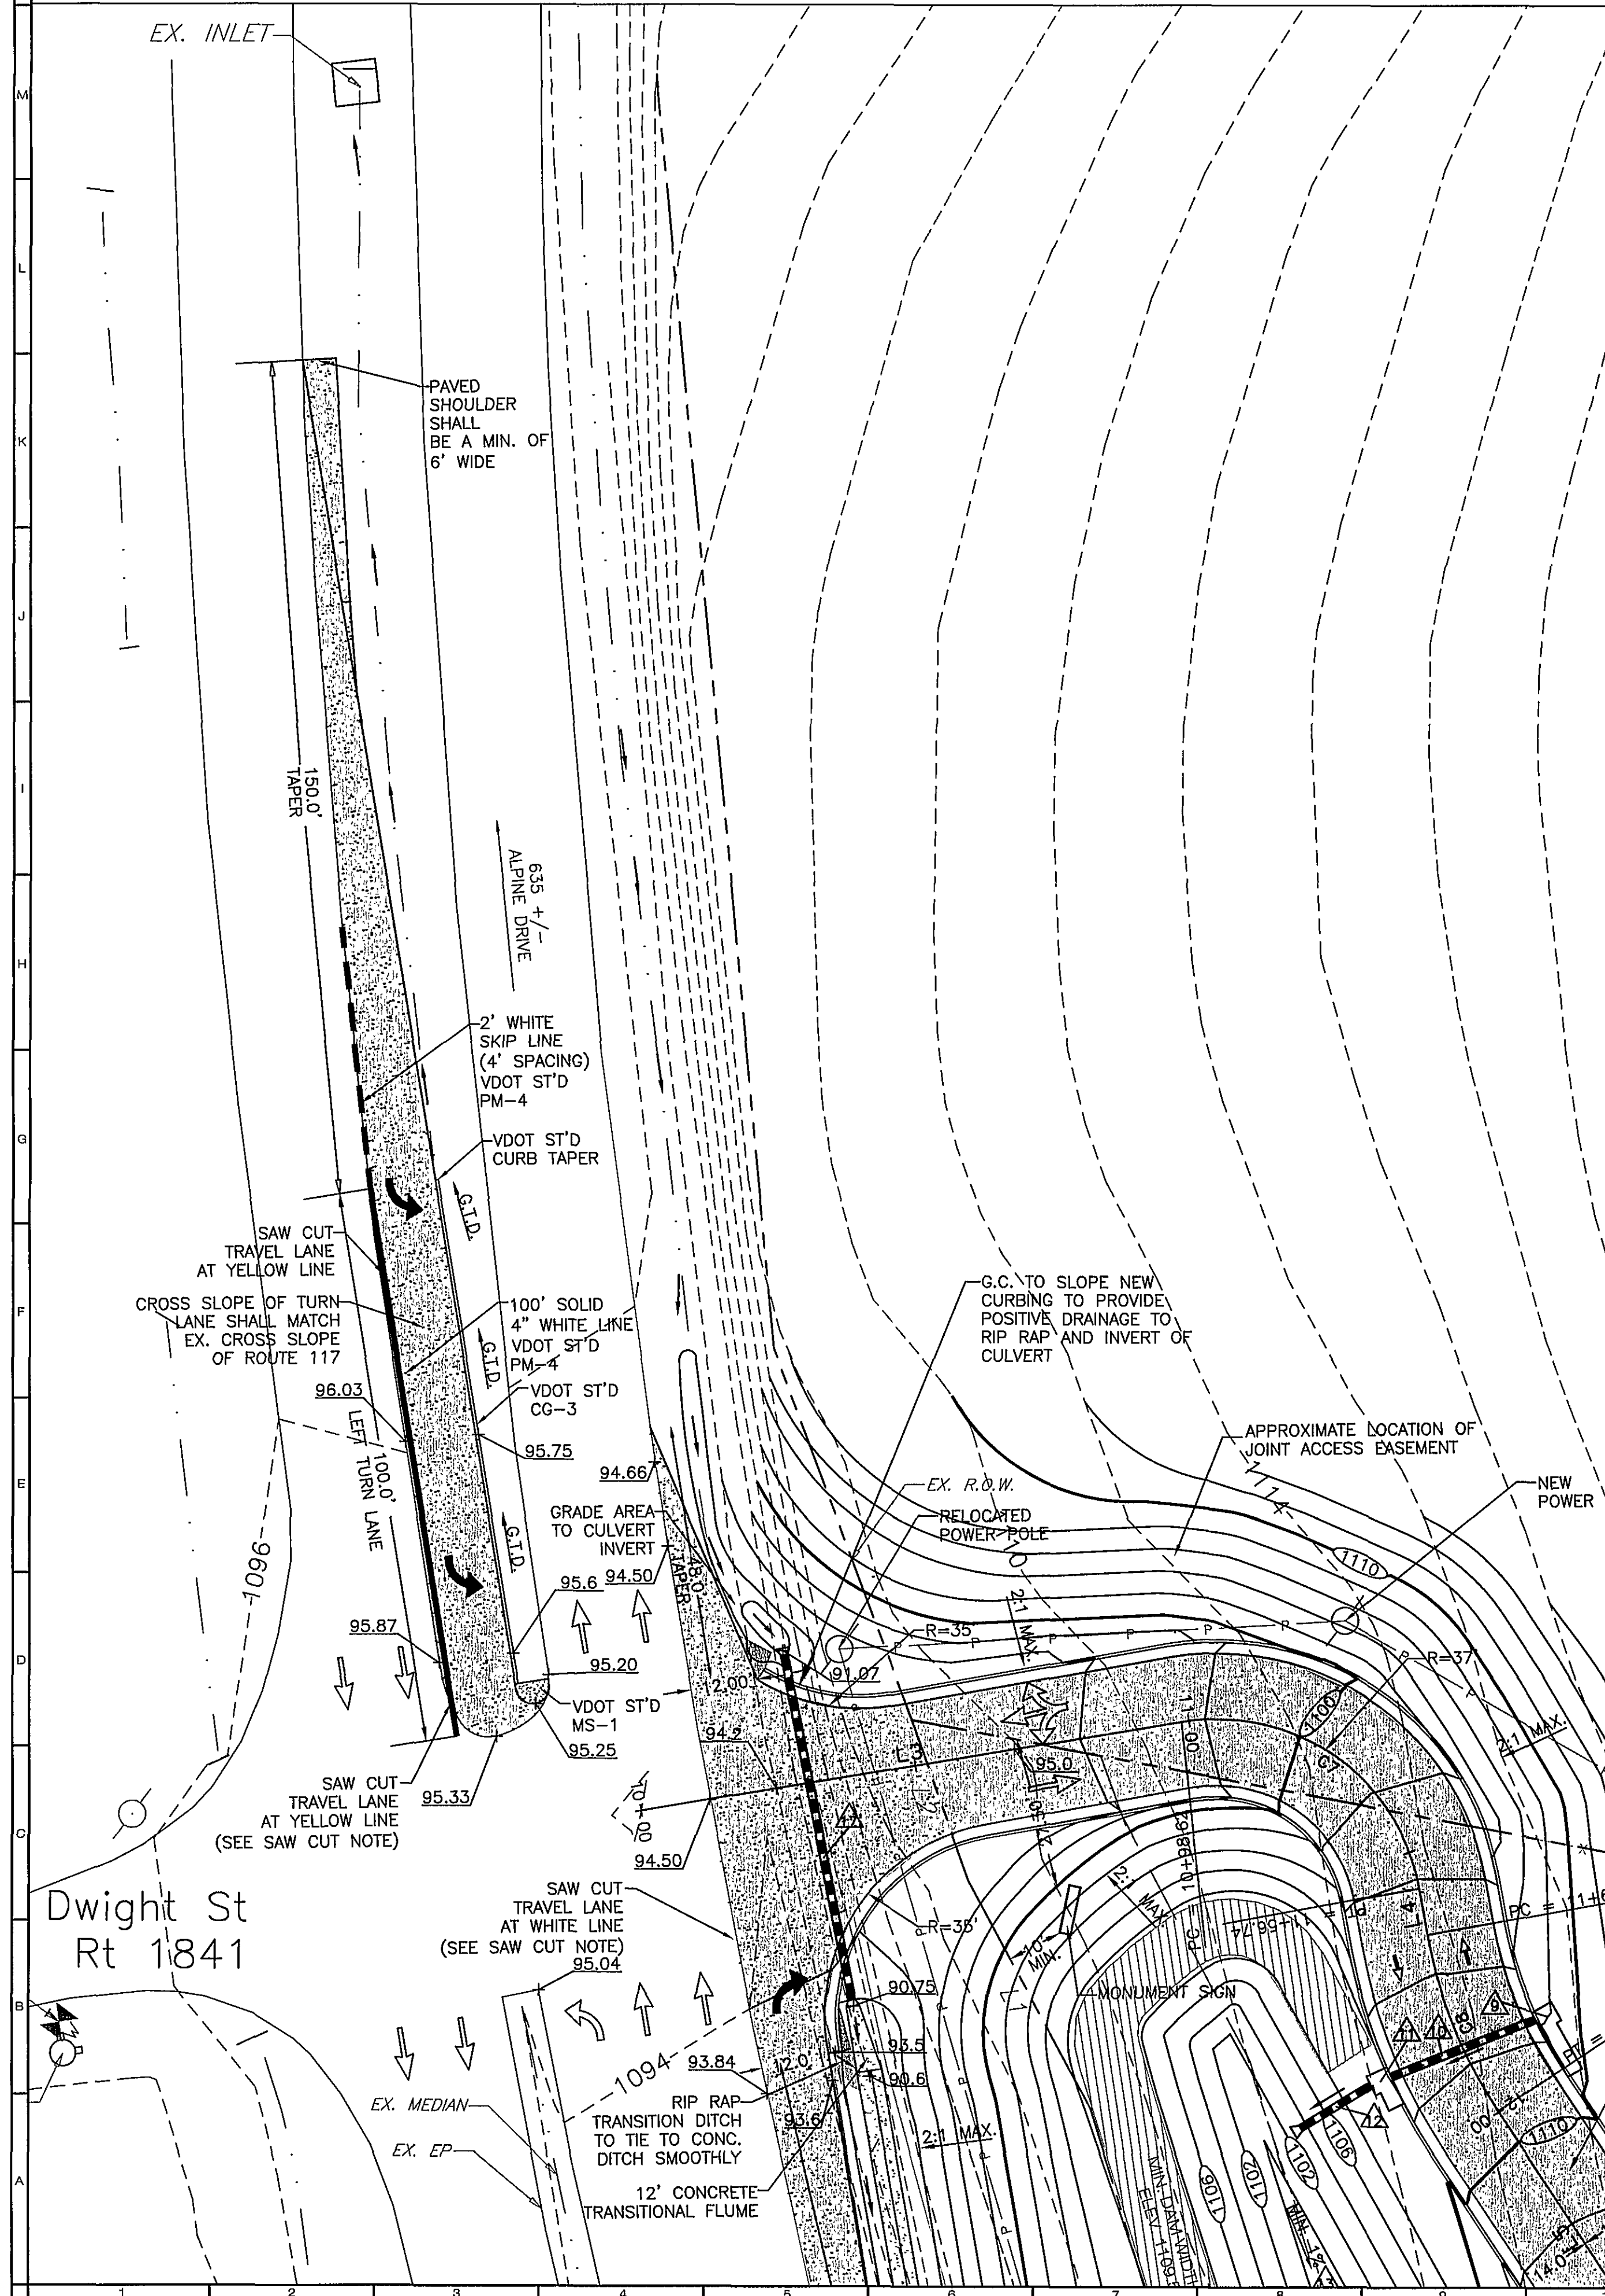

ENTRANCE CONSTRUCTION

SCALE: 1"=20'

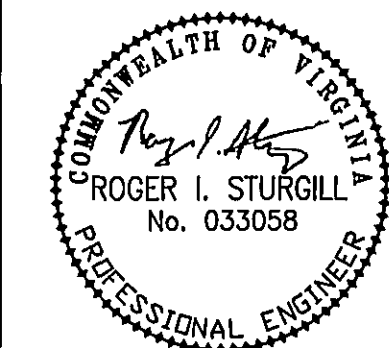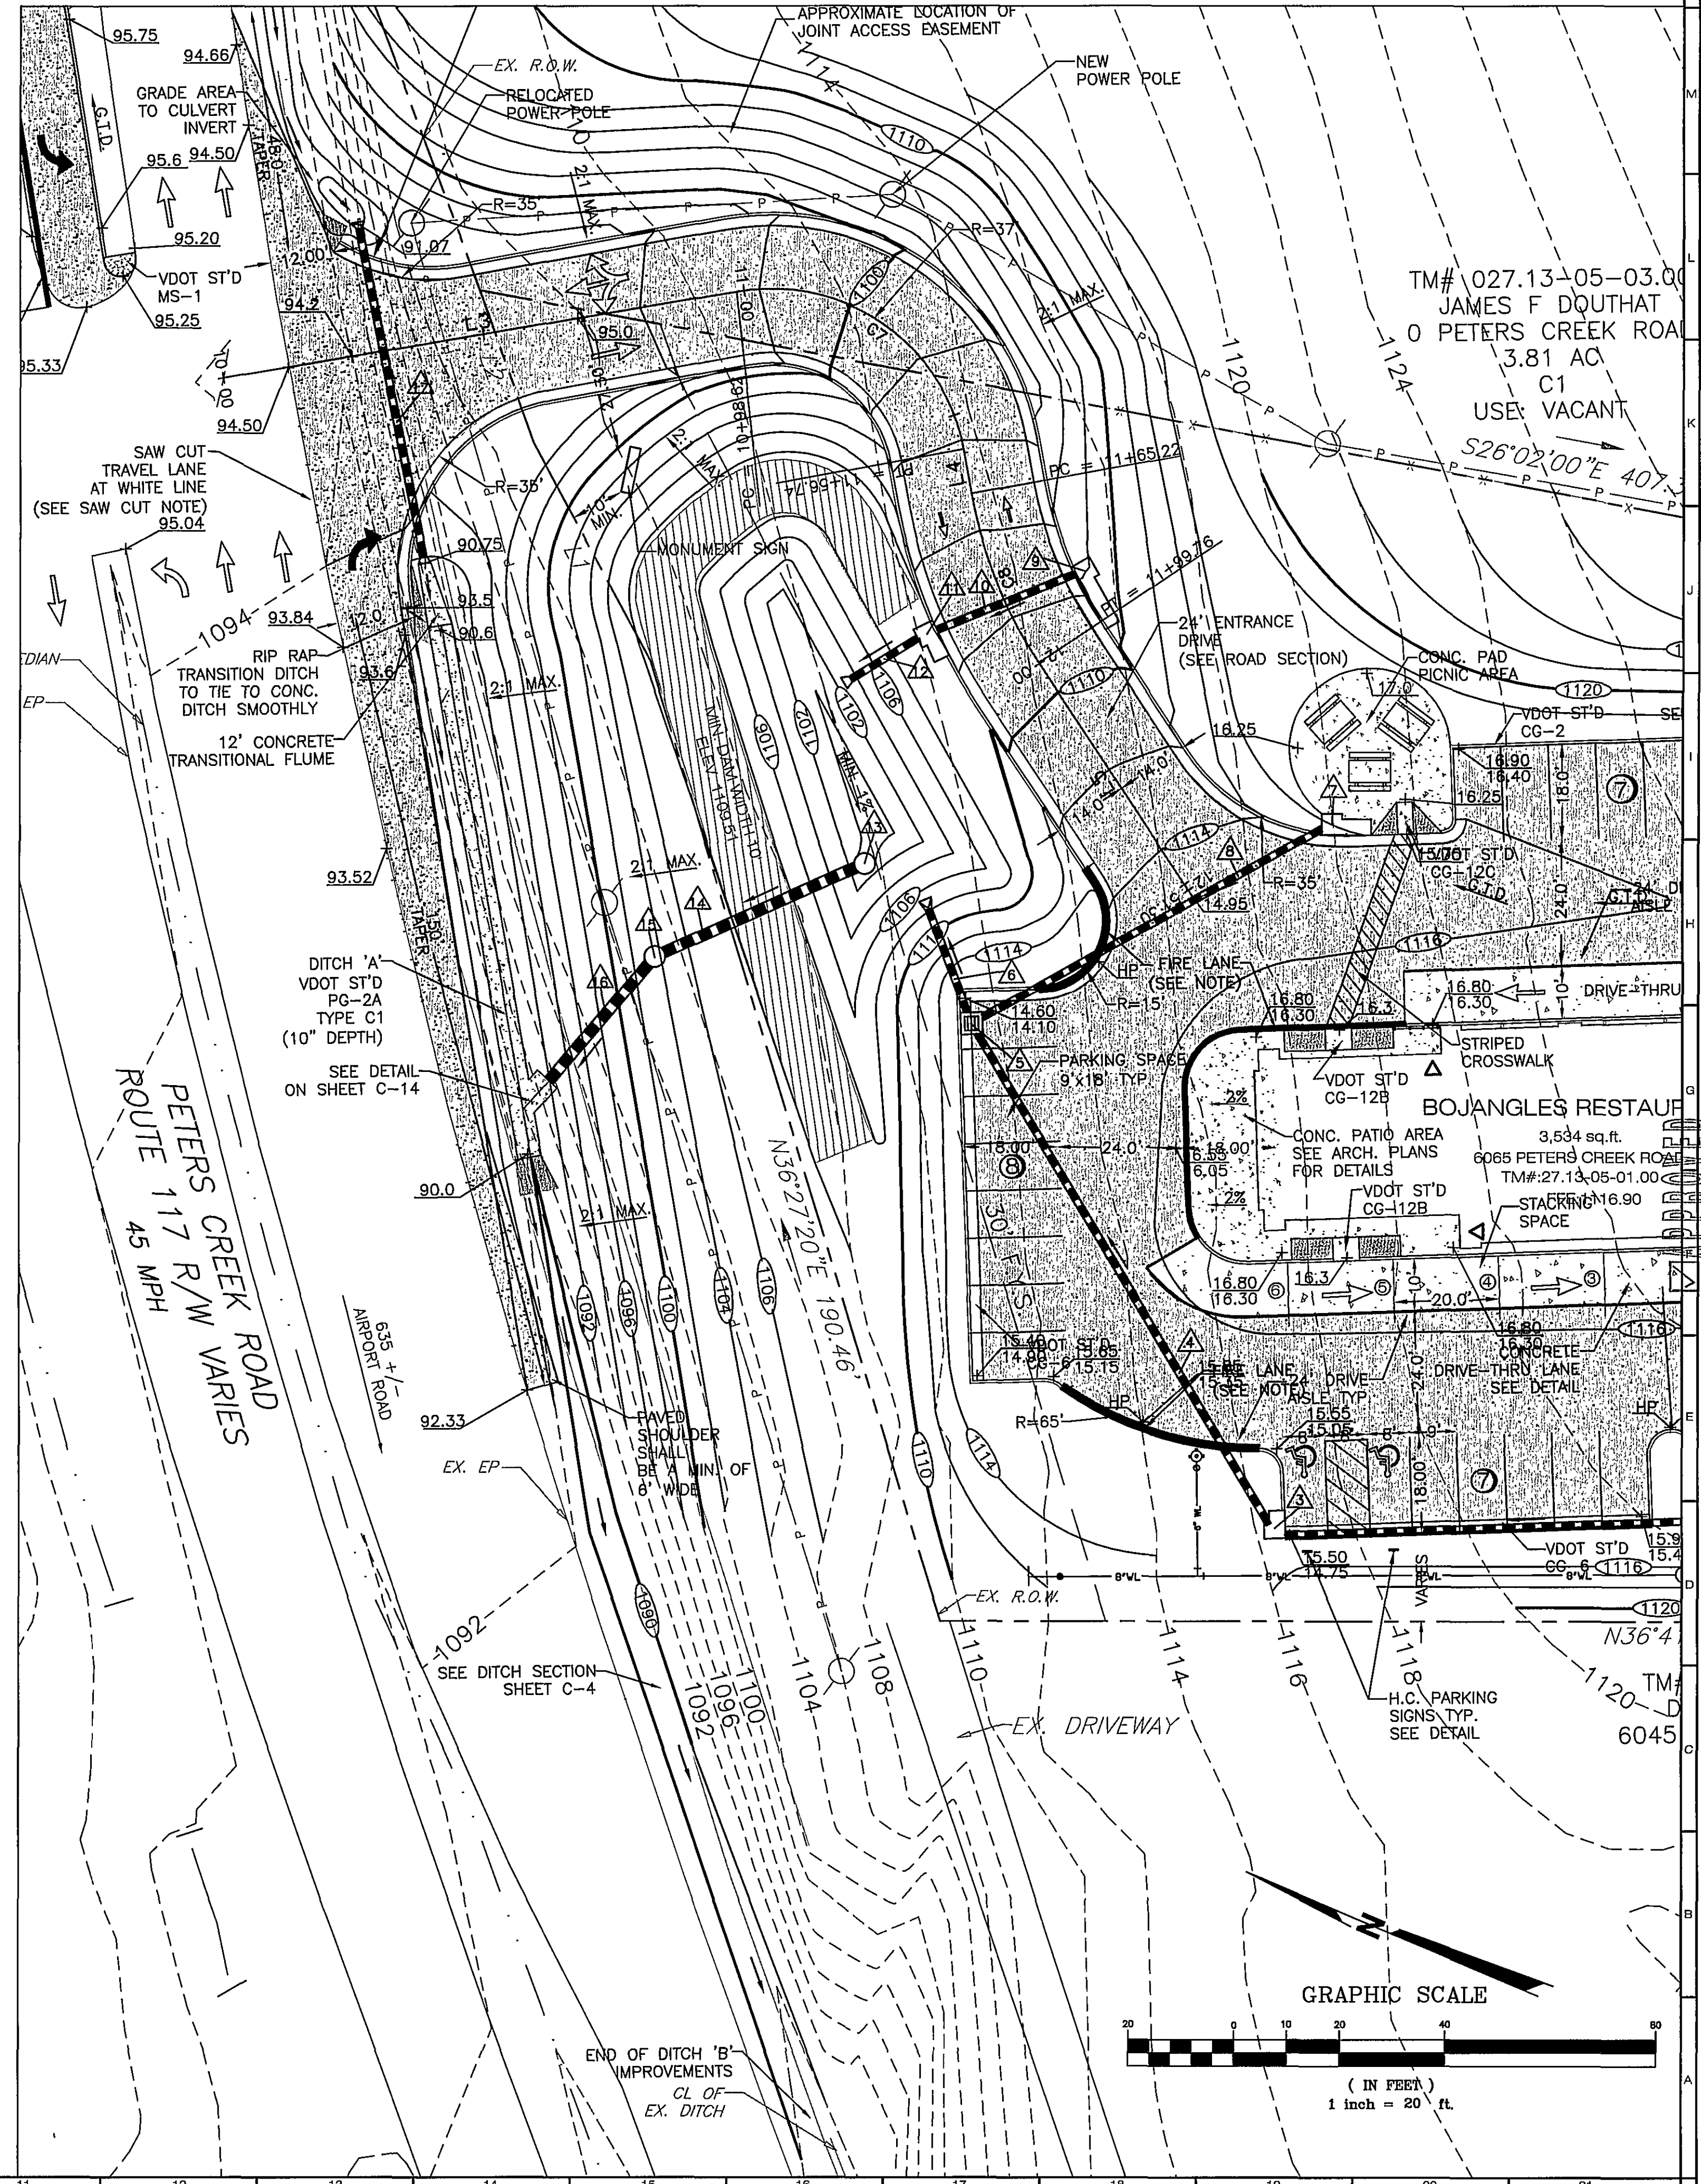

BALZER
AND ASSOCIATES, INC.
www.balzer.cc
PLANNERS • ARCHITECTS
ENGINEERS • SURVEYORS

1208 Corporate Circle
Roanoke, Virginia 24018
Phone: 540/772-8580
FAX: 540/772-8050

501 Branchway Road
Richmond, Virginia 23238
Phone: 804/784-0571
FAX: 804/784-0555

880 Technology Park Drive
Suite 200
Cheney, Virginia 23059
Phone: 804/653-0132
FAX: 804/653-0133

448 Peppers Ferry Road, NW
Cheney, Virginia 24073
Phone: 540/981-4250
FAX: 540/981-4251

1561 Commerce Road
Suite 401
Verona, Virginia 24482
Phone: 540/248-3220
FAX: 540/248-3221

BOJANGLES RESTAURANT
ENTRANCE INTERSECTION
HOLLINS
COUNTY OF ROANOKE, VIRGINIA

DRAWN BY: BTC
DESIGNED BY: BTC
CHECKED BY: RIS
DATE: 2-15-07
REVISIONS:
4-18-07
6-5-07
6-29-07

SCALE: AS SHOWN

SHEET NO.

C-8

JOB NO.
R0600307.00