
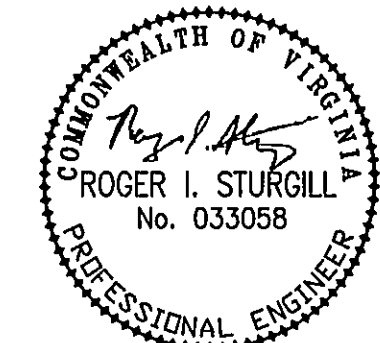
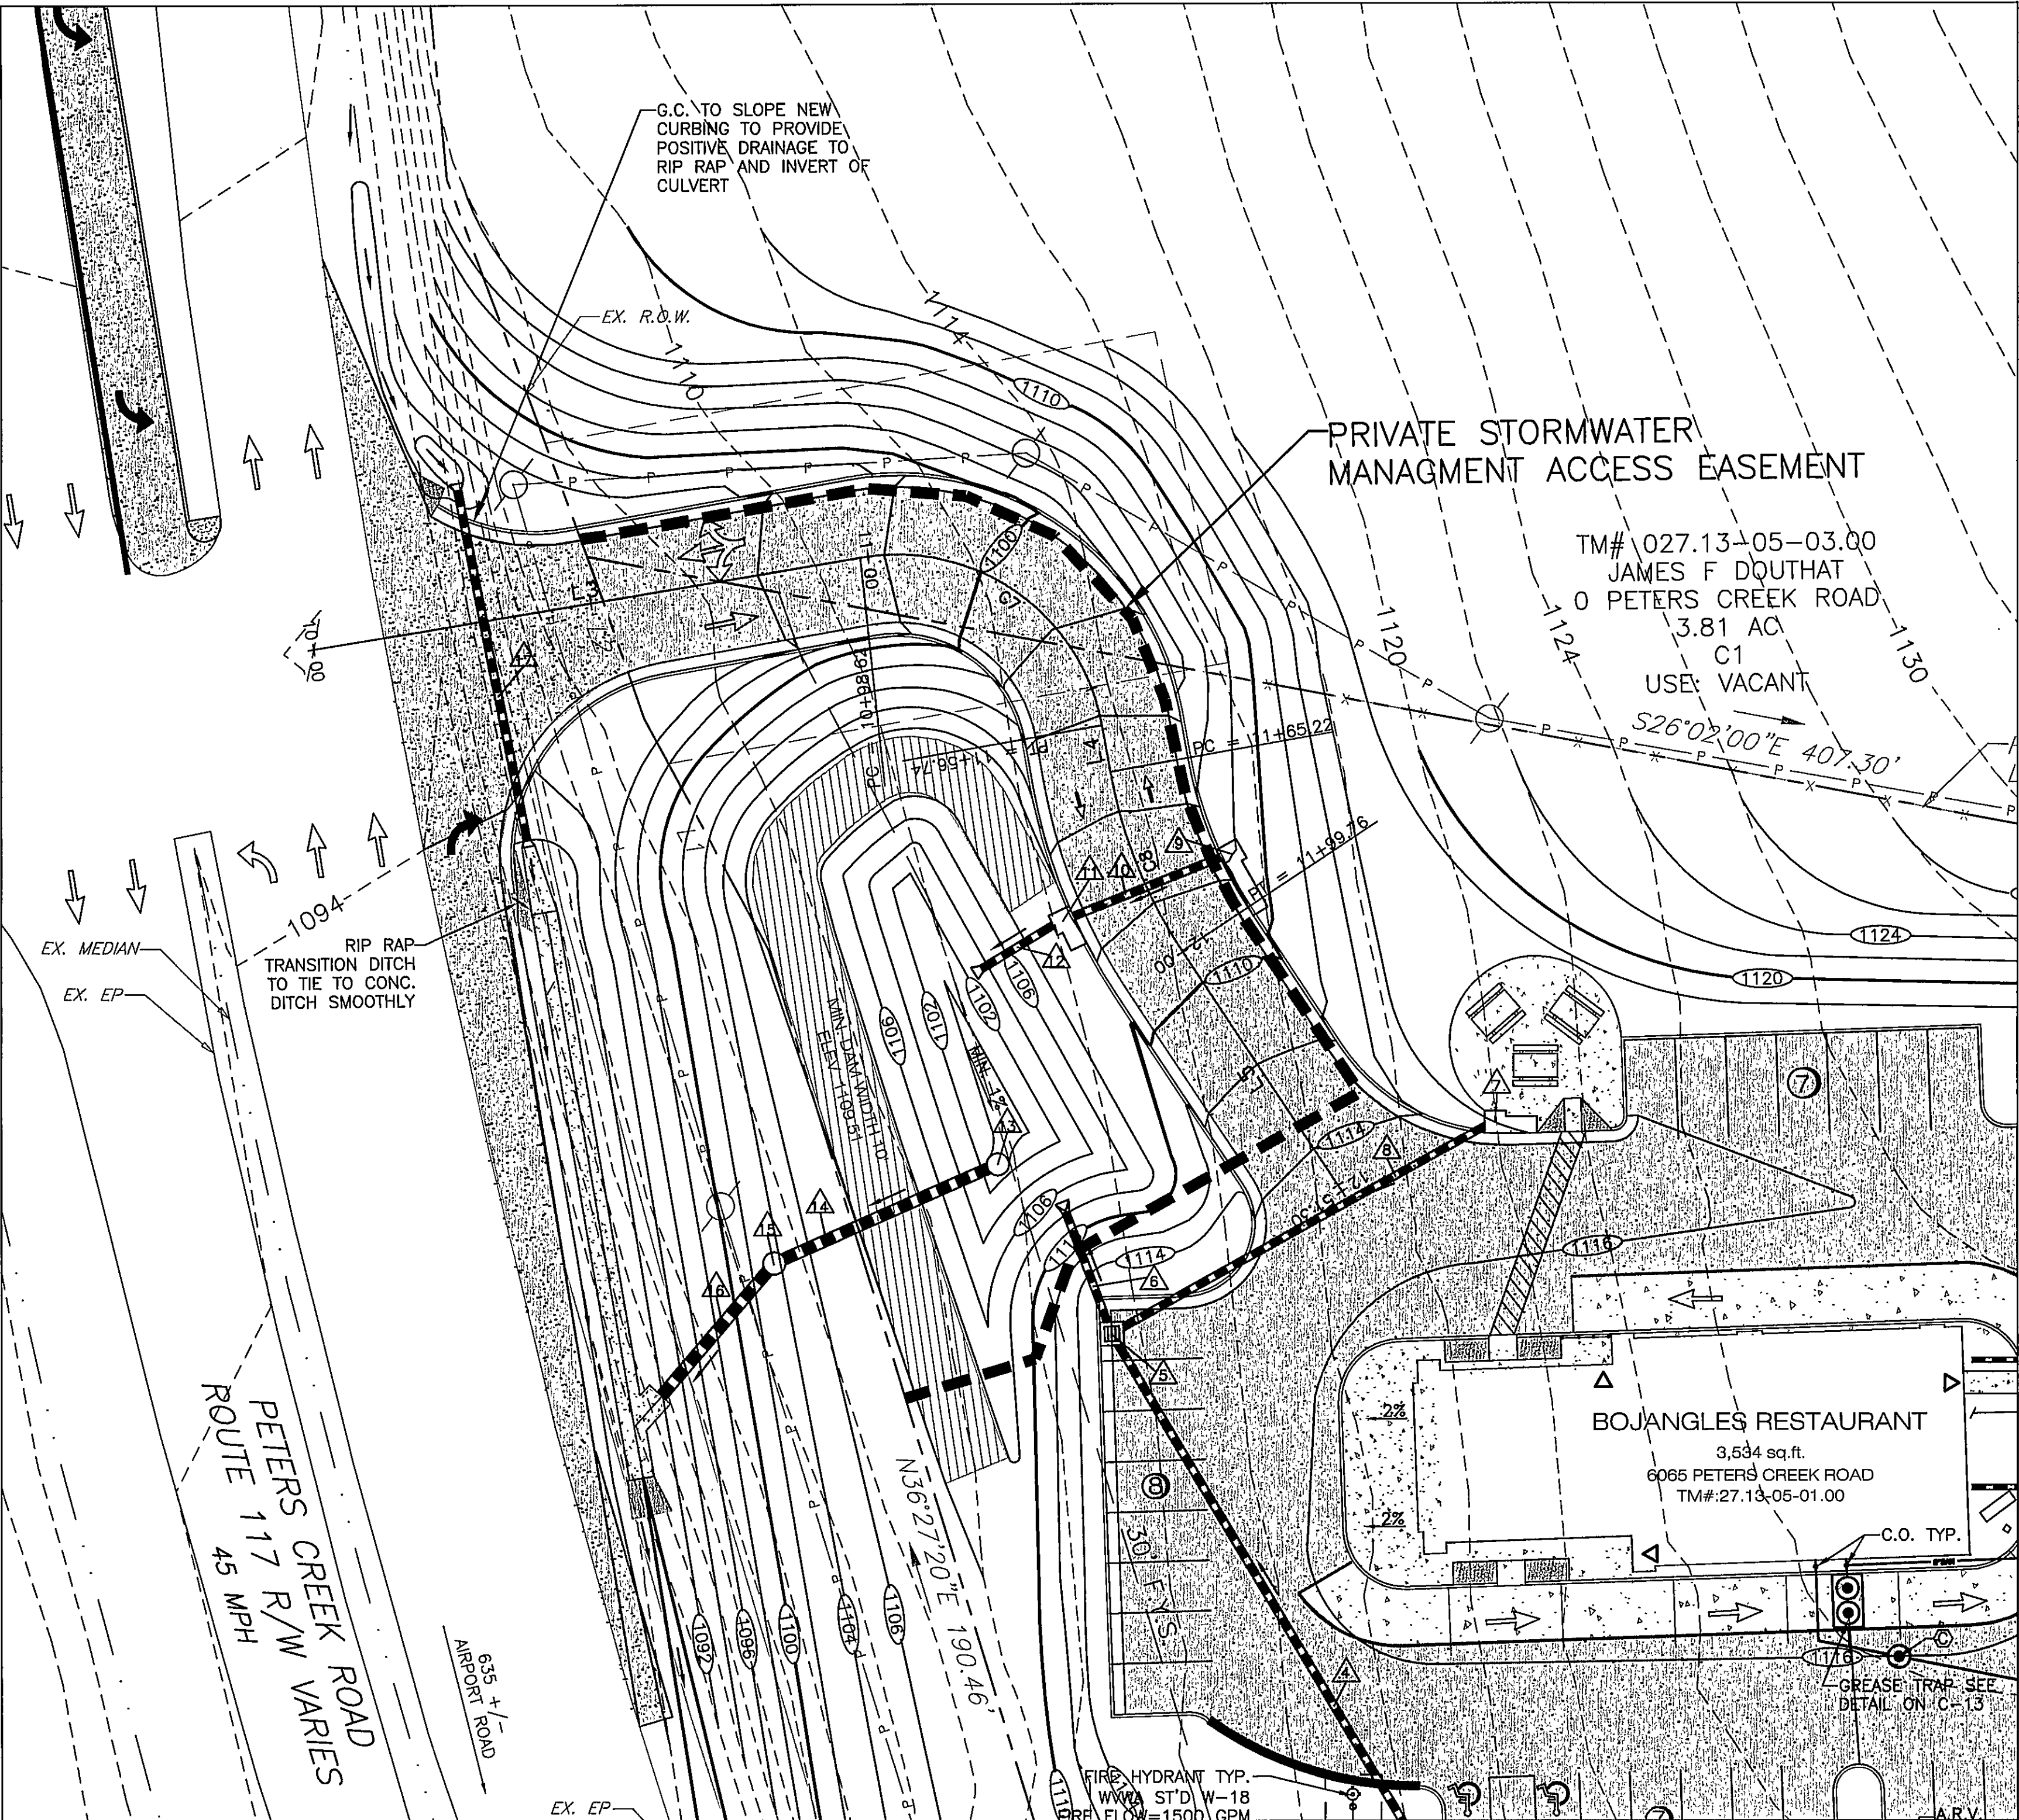


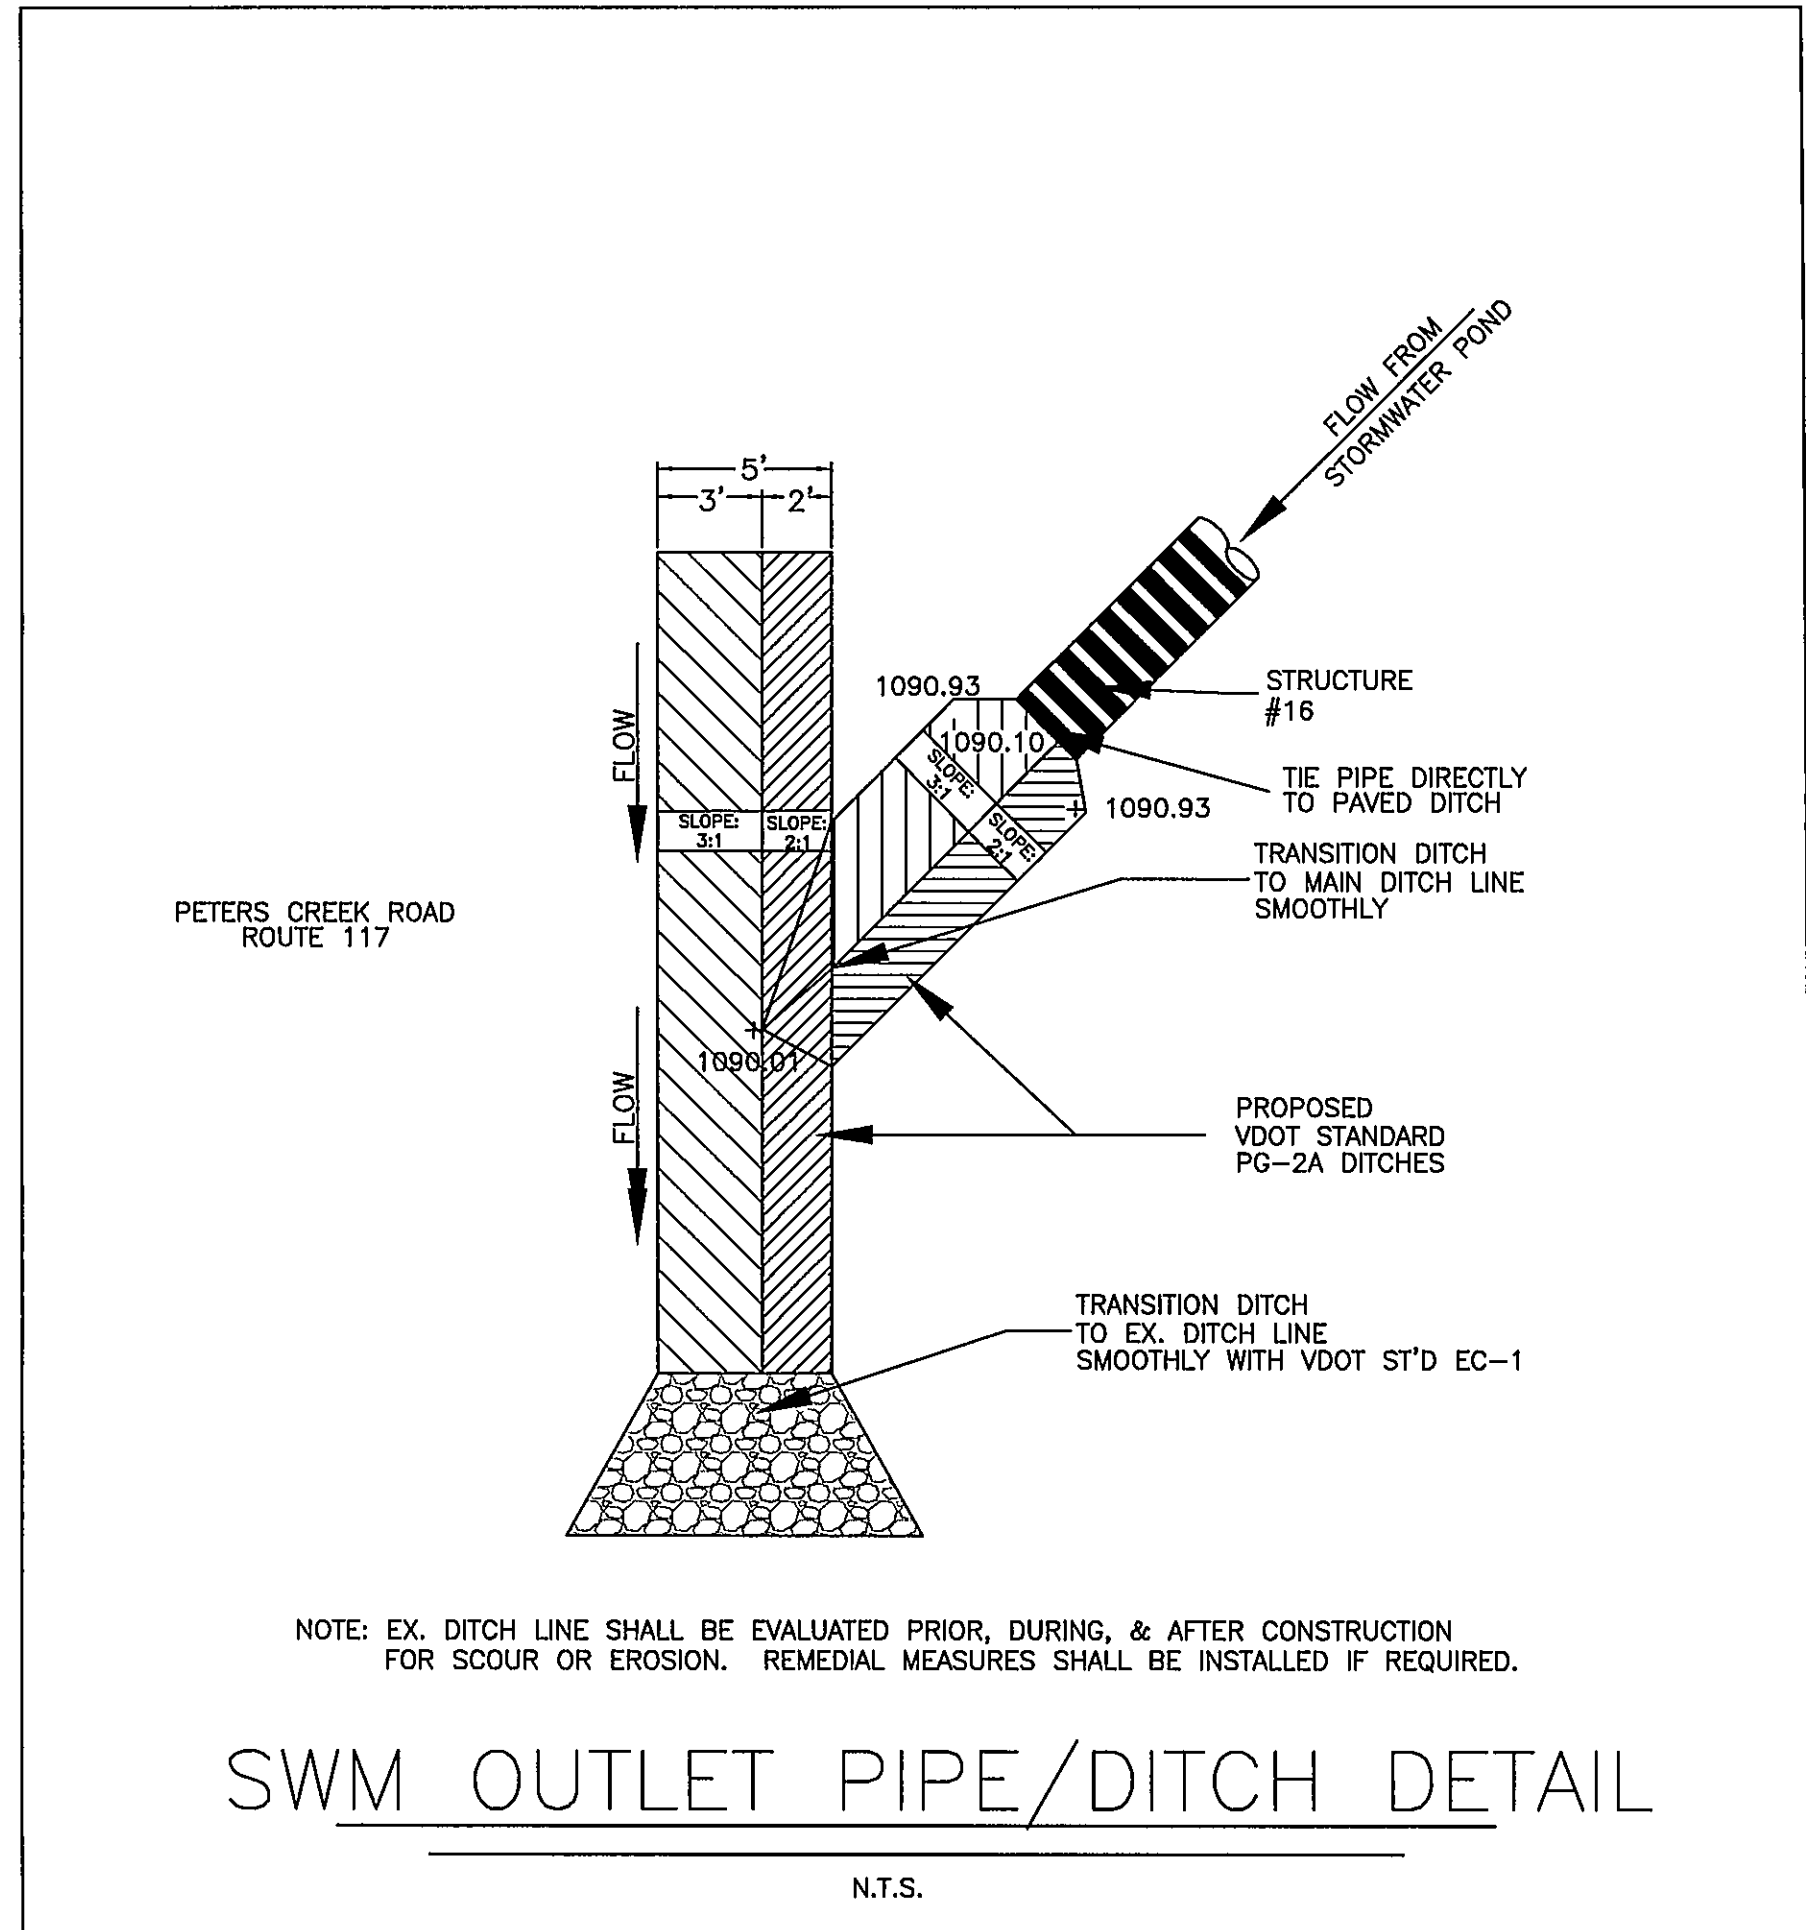

BALZER
AND ASSOCIATES, INC.
BVNE
REFLECTING TOMORROW
www.balzer.cc
PLANNERS • ARCHITECTS
ENGINEERS • SURVEYORS

1208 Corporate Circle
Roanoke, Virginia 24018
Phone: 540/772-9580
FAX: 540/772-8050

501 Branchway Road
Suite 200
Richmond, Virginia 23286
Phone: 804/784-0271
FAX: 804/784-2835

880 Technology Park Drive
Suite 200
Glen Allen, Virginia 23059
Phone: 804/659-0132
FAX: 804/659-0133

448 Poppars Ferry Road, NW
Christiansburg, Virginia 24073
Phone: 540/581-4990
FAX: 540/581-4291

1561 Commerce Road
Suite 401
Virginia, Virginia 24462
Phone: 540/648-5520
FAX: 540/648-3621

APPROVED

BOJANGLES RESTAURANT
SITE DETAILS
HOLLINS
COUNTY OF ROANOKE, VIRGINIA

DRAWN BY: BTC
DESIGNED BY: BTC
CHECKED BY: RIS
DATE: 2-15-07
REVISIONS:
4-18-07
6-5-07
6-29-07

SCALE: AS SHOWN
SHEET NO.
C-14
JOB NO.
R0600307.00