



a indicates a high
 creage. No percolation
 lot will be taken on
 MAP OF
 SHEET 1 OF 3
 SECTION No 1
DAL - NITA HILLS
 PROPERTY OF
DAL-NITA DEVELOPMENT CORPORATION
BOTETOURT COUNTY,
VIRGINIA
 SCALE: 1" = 100'
 BY: T.P. PARKER & SON
 ENGINEERS & SURVEYORS
 MAY 24, 1974

CURVE DATA									
CURVE	LOT	DELTA	TAN	RAD	ARC	CHORD	BEARING	DIST	
A	21	115-50-10	79.74	50.0	101.09	55.91	S51°05'11"E	84.73	
A	22	62-02-22	30.07	50.0	54.14	52.94	S29°05'11"E	51.53	
A	23	65-06-13	31.92	50.0	56.81	56.81	N87°20'31"E	53.81	
A	24	57-01-15	27.16	50.0	49.76	52.66	N26°16'48"E	41.73	
A	TOTAL	300-00-00	J	50.0	261.80	N32°13'50"W		50.0	
B	25	8-05-08	17.03	240.0	34.01	N47°03'36"E		33.98	
B	26	23-46-27	50.73	240.0	100.0	N31°07'44"E		49.28	
B	27	23-46-27	50.73	240.0	100.0	N7°21'21"E		49.28	
B	28	22-16-13	47.44	240.0	93.67	N15°34'58"W		48.09	
B	TOTAL	77-54-15	19.82	240.0	327.68	N12°09'02"E		303.02	
C	19	77-54-15	15.40	191.0	259.70	N12°09'02"E		240.15	
D	28	126-06-15	49.18	25.0	55.02	N36°15'03"E		44.57	
E	18	87-50-35	24.08	25.0	38.33	N10°43'23"E		34.68	
F	18	15-53-04	39.49	283.04	78.47	S13°11'52"W		78.22	
G	10	15-53-04	32.51	233.04	64.61	N73°17'52"E		64.40	
H	12	60-00-00	28.87	50.0	52.36	N68°45'36"W		50.0	
H	13	90-00-00	50.0	50.0	78.54	S36°14'24"W		70.71	
H	14	67-46-42	33.59	50.0	59.15	S42°38'51"E		55.76	
H	15	82-13-18	43.63	50.0	71.75	N62°21'03"E		65.75	
H	TOTAL	300-00-00	J	50.0	261.80	N8°45'38"W		50.0	
J	51	26-44-31	64.06	264.91	125.78	S17°25'35"E		124.64	
K	9	14-52-27	41.71	319.49	82.94	S11°29'32"E		82.71	
K	10	11-52-04	33.21	319.49	66.18	S24°51'48"E		66.06	
K	TOTAL	26-44-31	75.94	319.49	149.12	N17°25'35"W		147.77	
L	50	49-54-00	54.35	116.82	101.74	S55°44'50"E		98.56	
M	28	13-05-24	48.48	422.56	96.54	S81°14'32"E		96.33	
M	29	12-25-16	45.98	422.56	91.61	N80°00'08"E		91.43	
M	TOTAL	25-30-40	95.66	422.56	188.15	S86°22'50"W		186.60	
N	49	25-30-40	84.34	312.56	165.88	N86°22'50"E		164.62	
P	10	96-09-10	38.15	342.6	57.49	N17°16'45"E		50.98	
R	51	41-35-34	25.71	25.0	39.97	S41°44'28"W		35.84	
S	9	96-07-18	25.05	25.0	39.32	N44°06'58"W		35.39	
T	51	19-23-58	42.05	246.0	83.29	S77°50'16"W		82.89	
T	52	22-28-47	48.98	246.0	96.52	S56°53'54"W		95.90	
T	TOTAL	41-52-45	94.13	246.0	179.81	S66°35'53"W		175.83	
U	REV. LANE	41-52-45	71.17	186.0	135.93	N66°35'53"E		132.95	

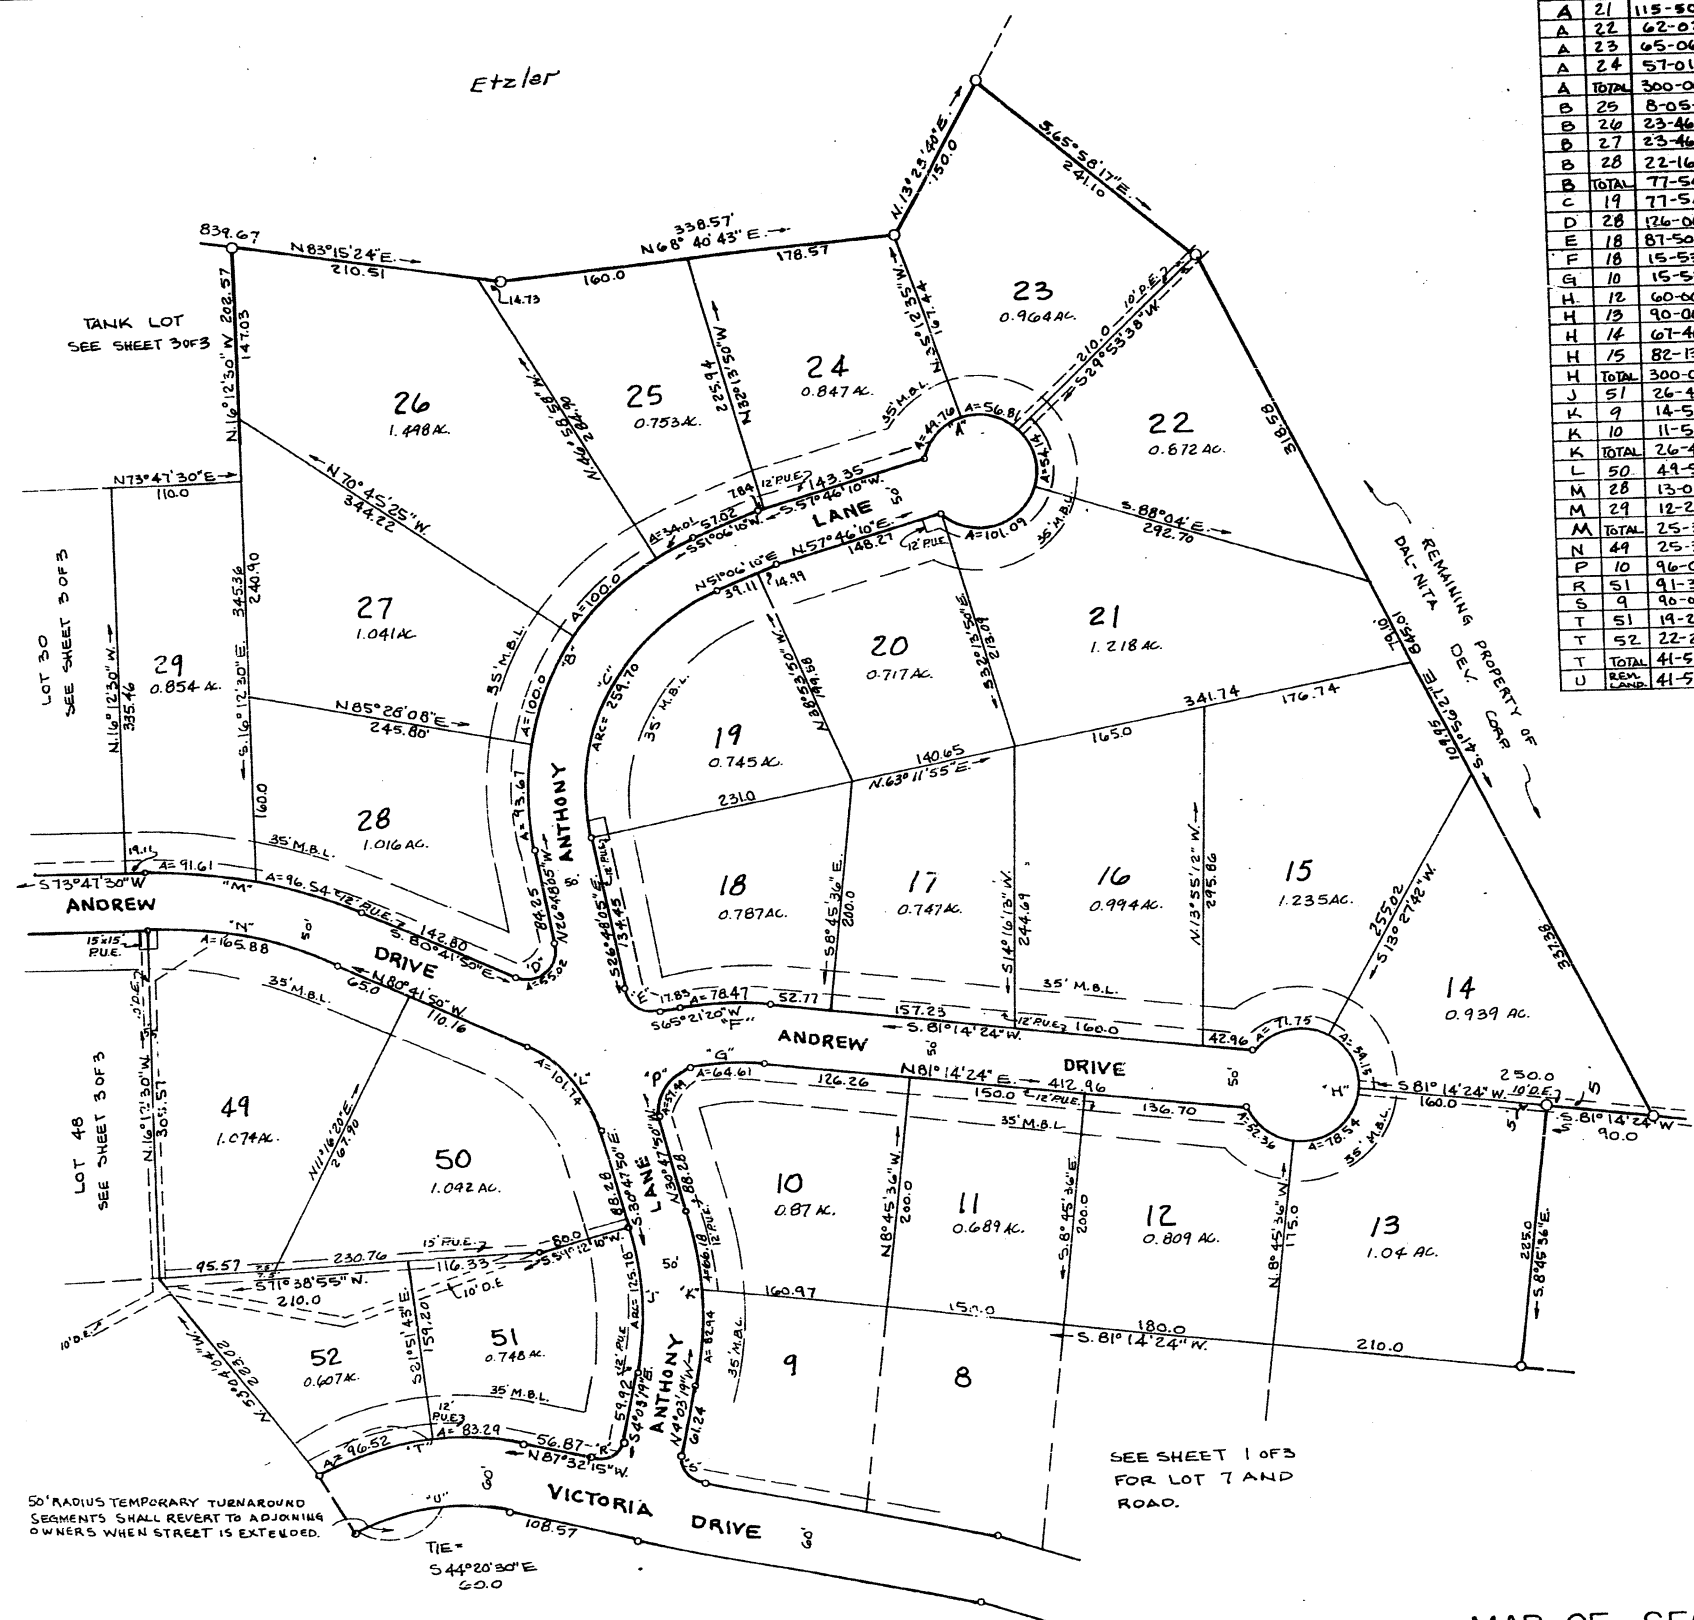

SEE SHEET 1 OF 3 FOR LOT 7 AND ROAD.

MAP OF SECTION NO. 1
DAL-NITA HILLS
 SCALE: 1"=100'
 T.P. PARKER & SON
 ENGINEERS & SURVEYORS
 MAY 24, 1974
 SHEET 2 OF 3

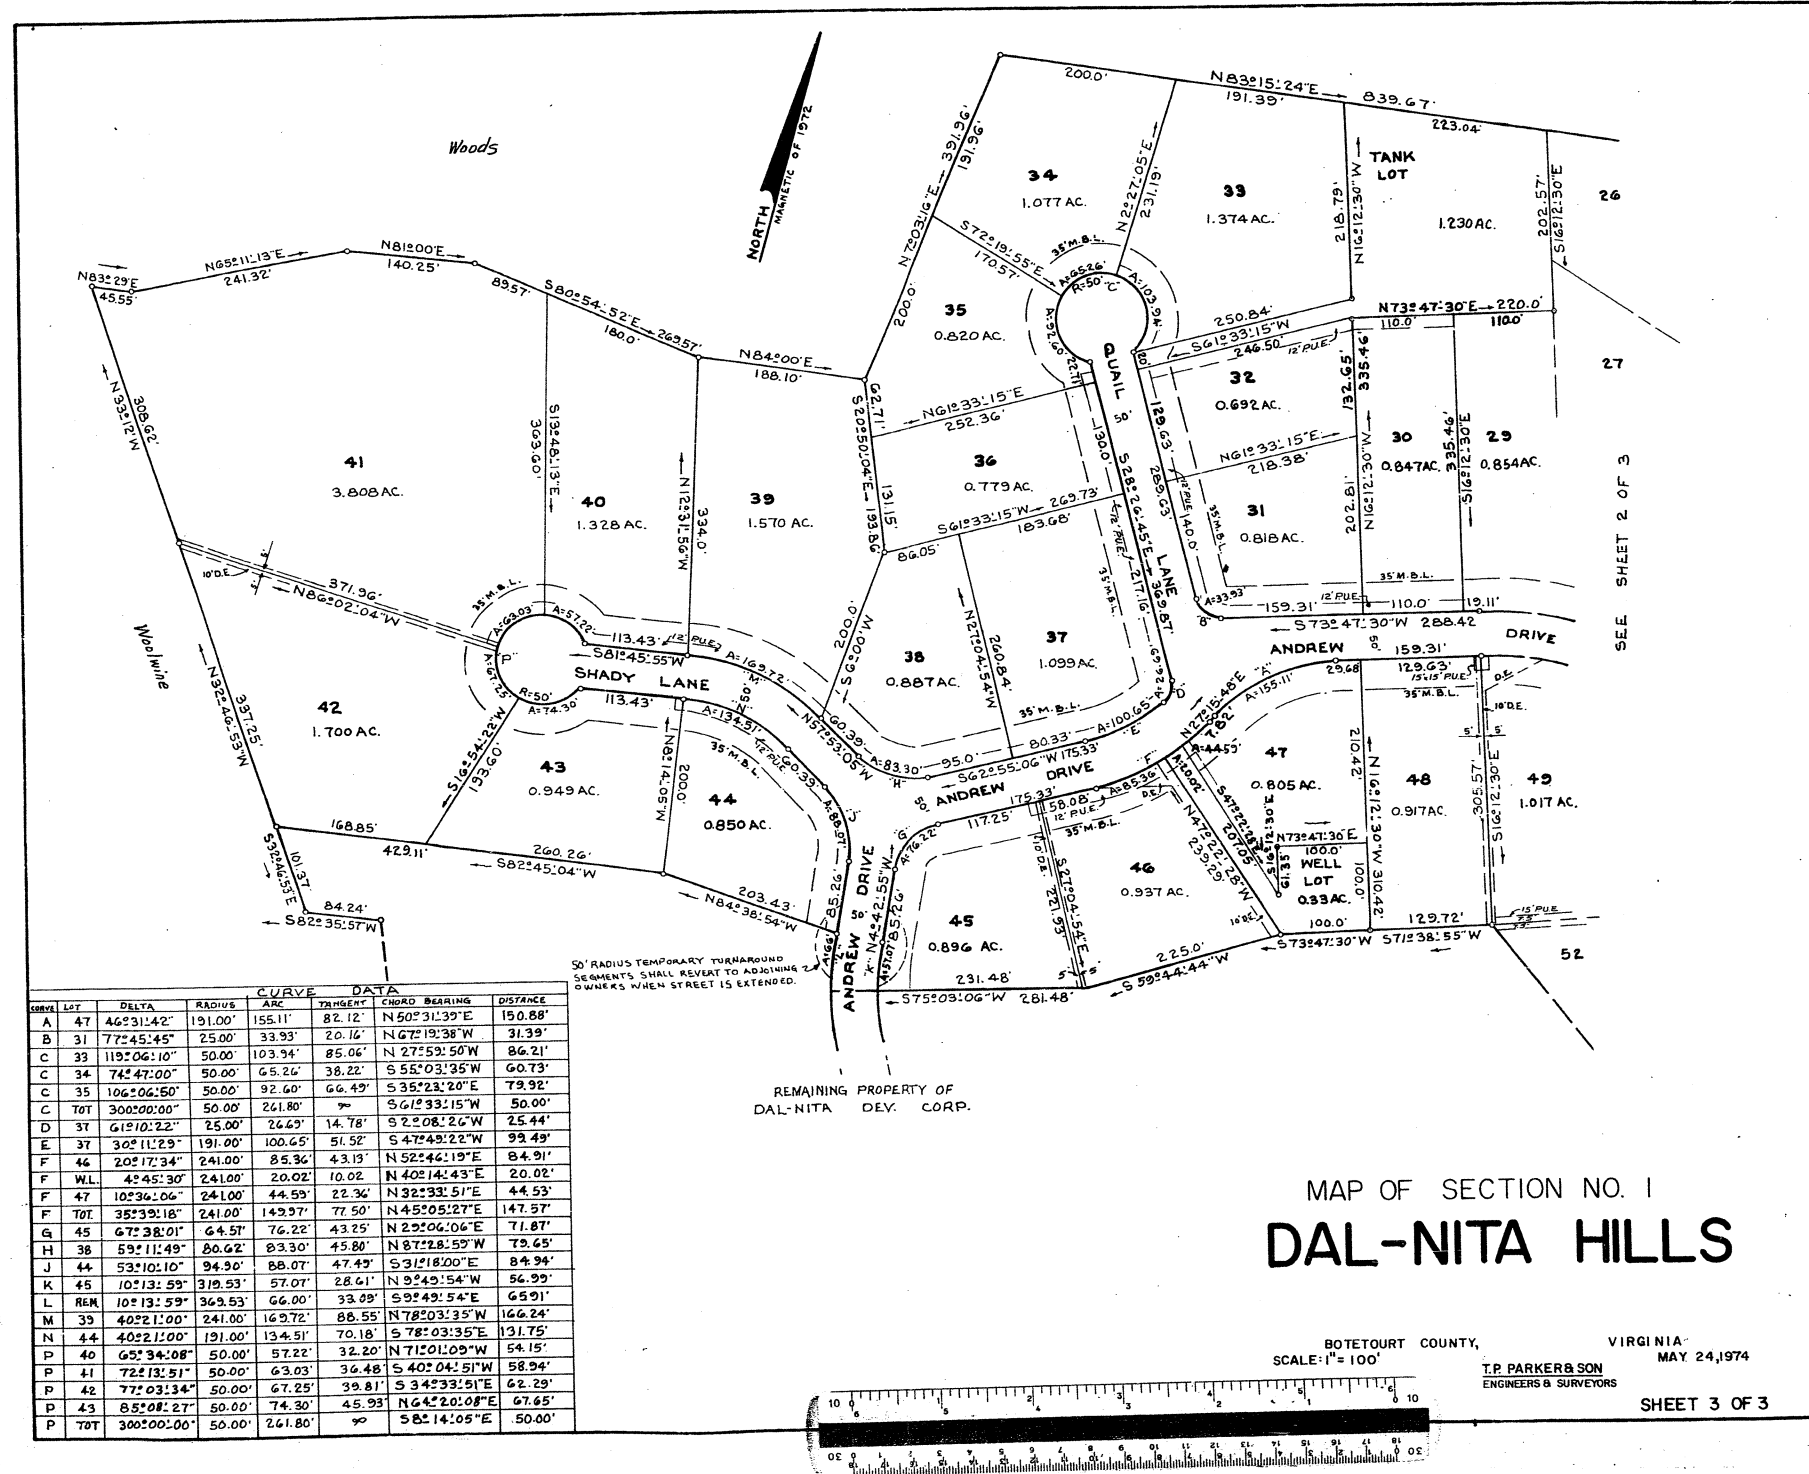

KNOW ALL MEN THESE PRESENTS TO WIT:

THE SAID OWNER WITH THE CONSENT OF THE UNDERSIGNED TRUSTEES AND BENEFICIARIES HEREBY DEDICATE TO AND VEST IN THE COUNTY OF BOTETOURT, VIRGINIA, SUCH PORTIONS OF THE PREMISES PLATTED AS ARE ON THIS PLAT SET APART FOR STREETS, EASEMENTS OR OTHER PUBLIC USE.

100

11

[illegible]

Find 1 Area

1

2411

2011


... ..

02101

ECT

1997, 1998, 1999,26

TOTAL BOUNDARY = 66.820 ACRES



35

CLASSIFIED BY: [REDACTED]

1-24-80

1998, 1999, 2000,26