

PROJECT MANAGER: C.E. Cumble - Salem District (540) 387-5561
SURVEYED BY: Gary Brant, L.S. - Salem District (540) 387-5227
DESIGN SUPERVISED BY: Alex. P. P. Salem District (540) 378-5053
DESIGNED BY: C.E. Cumble - Salem District (540) 387-5561

Utility Owners:

Gas
Roanoke Gas
519 Kimble Ave. N.E.
Roanoke, VA 24030
Pete Orr (540-938-3800)

Telephone
R & B Communications
1900 Roanoke Rd
P.O. Box 174
Daleville, VA 24083
Bill Brown (540-966-2202)

CATV
Adelphia
5324 Lee Highway
Trouville, VA 24175
John Kalafut (540-992-4144)

Water and Sewer
30 West Buck Street
Fincastle, VA 24090
Kevin Shearer (540-471-8316)

American Electric Power
40 Franklin Rd.
P.O. Box 2021
Roanoke, VA 24022-2121
Mr. Kim Wright

PI 27-00.800
Δ = 44' 47" 51" Rt

PI 27-00.800
Δ = 44' 47" 51" Rt

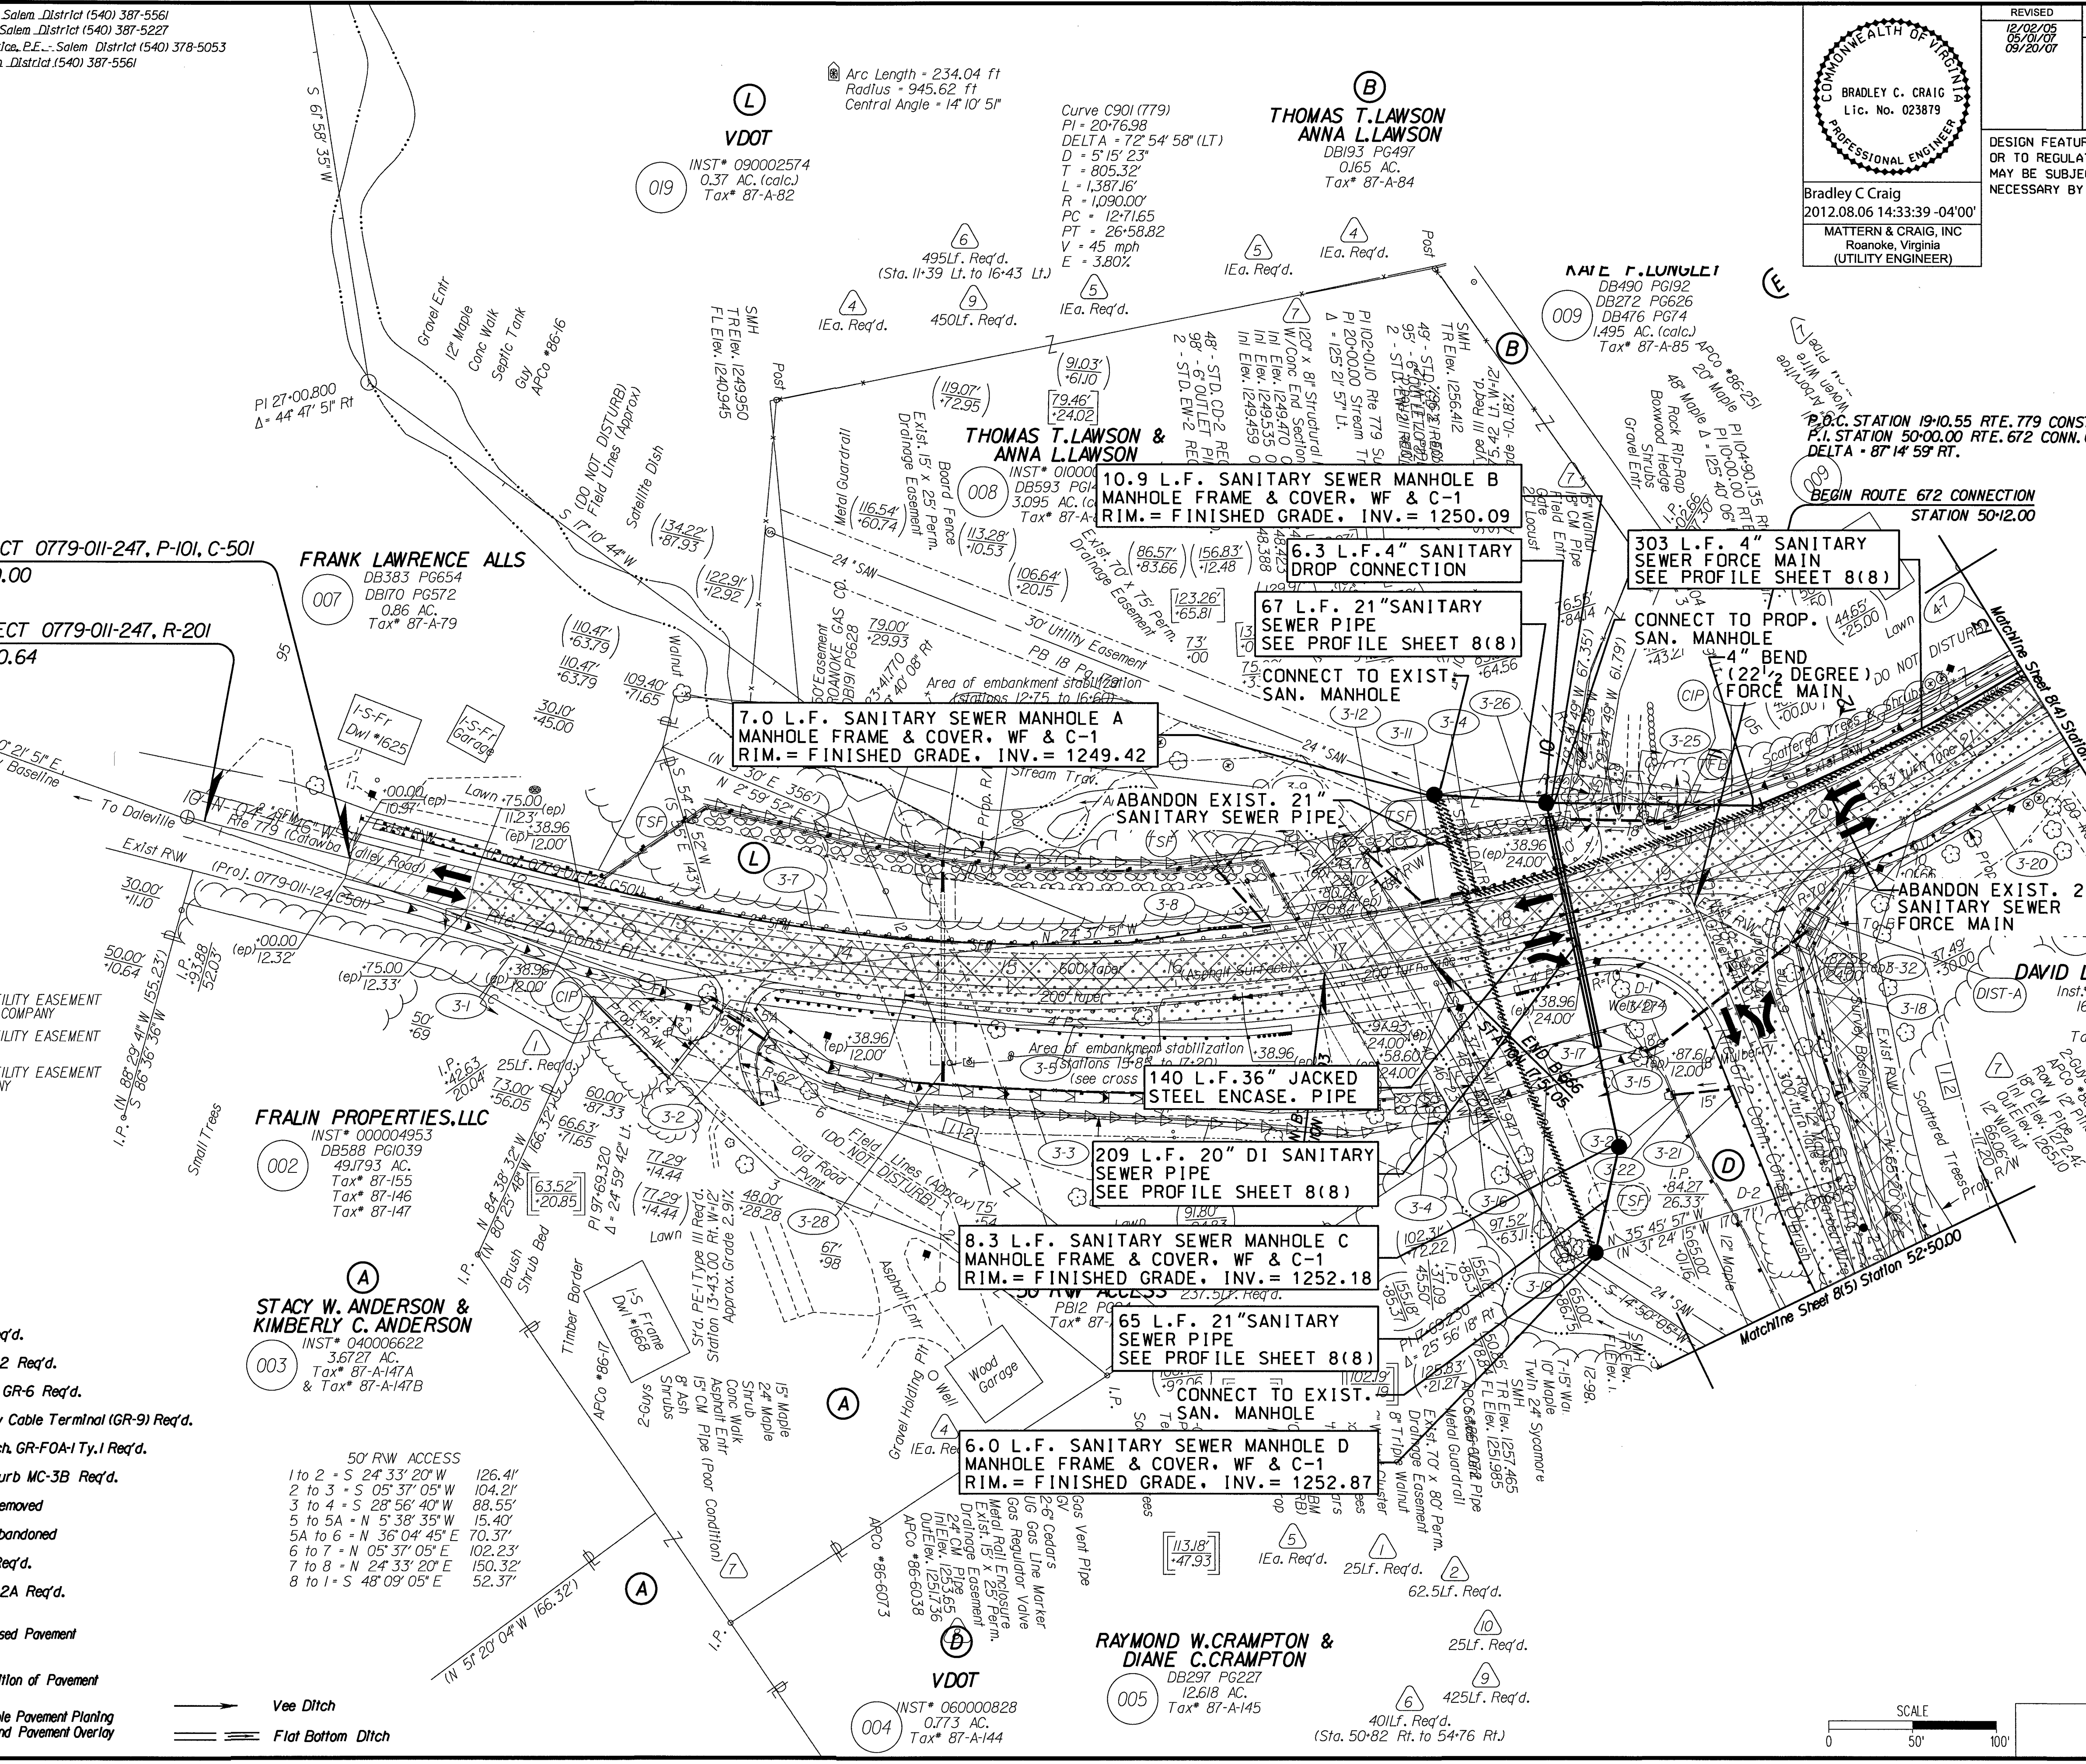

REVISIONS

NO.	DATE	DESCRIPTION

STATE

VA

ROUTE

779

PROJECT

0779-011-247, C-501

SHEET NO.

8(3)

DESIGN FEATURES RELATING TO CONSTRUCTION OR TO REGULATION AND CONTROL OF TRAFFIC MAY BE SUBJECT TO CHANGE AS DEEMED NECESSARY BY THE DEPARTMENT

BRADLEY C. CRAIG

Lic. No. 023879

PROFESSIONAL ENGINEER

Bradley C Craig

2012.08.06 14:33:39 -04'00'

MATTEN & CRAIG, INC

Roanoke, Virginia

(UTILITY ENGINEER)

SCALE

0 50' 100'

PROJECT

0779-011-247

SHEET NO.

8(3)