

PROJECT MANAGER: C.E. Cumble - Salem District (540) 387-5561
SURVEYED BY: Gary Brant, L.S. - Salem District (540) 387-5227
DESIGN SUPERVISED BY: Alex Pclan, P.E. - Salem District (540) 378-5053
DESIGNED BY: C.E. Cumble - Salem District (540) 387-5561

- 1

St'd. Guardrail GR-2 Req'd.
- 2

St'd. Rad. Guardrail GR-2 Req'd.
- 3

St'd. Guardrail Terminal GR-6 Req'd.
- 4

St'd. Alternate Breakway Cable Terminal (GR-9) Req'd.
- 5

St'd. Fixed Object Attach. GR-FOA-1 Ty. I Req'd.
- 6

St'd. Asphalt Concrete Curb MC-3B Req'd.
- 7

Drainage Item To Be Removed
- 8

Drainage Item To Be Abandoned
- 9

St'd. Guardrail GR-2A Req'd.
- 10

St'd. Rad. Guardrail GR-2A Req'd.

Note: Figures in parenthesis and dot-dot lines denote Temporary Easements.
Note: Figures in brackets and dot-dashed lines denote Permanent Easements.
Note: Figures in double brackets and dot-dashed lines denote Permanent Utility Easements.

- ⊗

Denotes Permanent Drainage Easement
- ⊗⊗


Denotes Temporary Construction Easement

NOTE: SEE SHEET 2 FOR ENTRANCE TYPES

- C

Denotes Construction Limits In Cuts
- F

Denotes Construction Limits In Fills

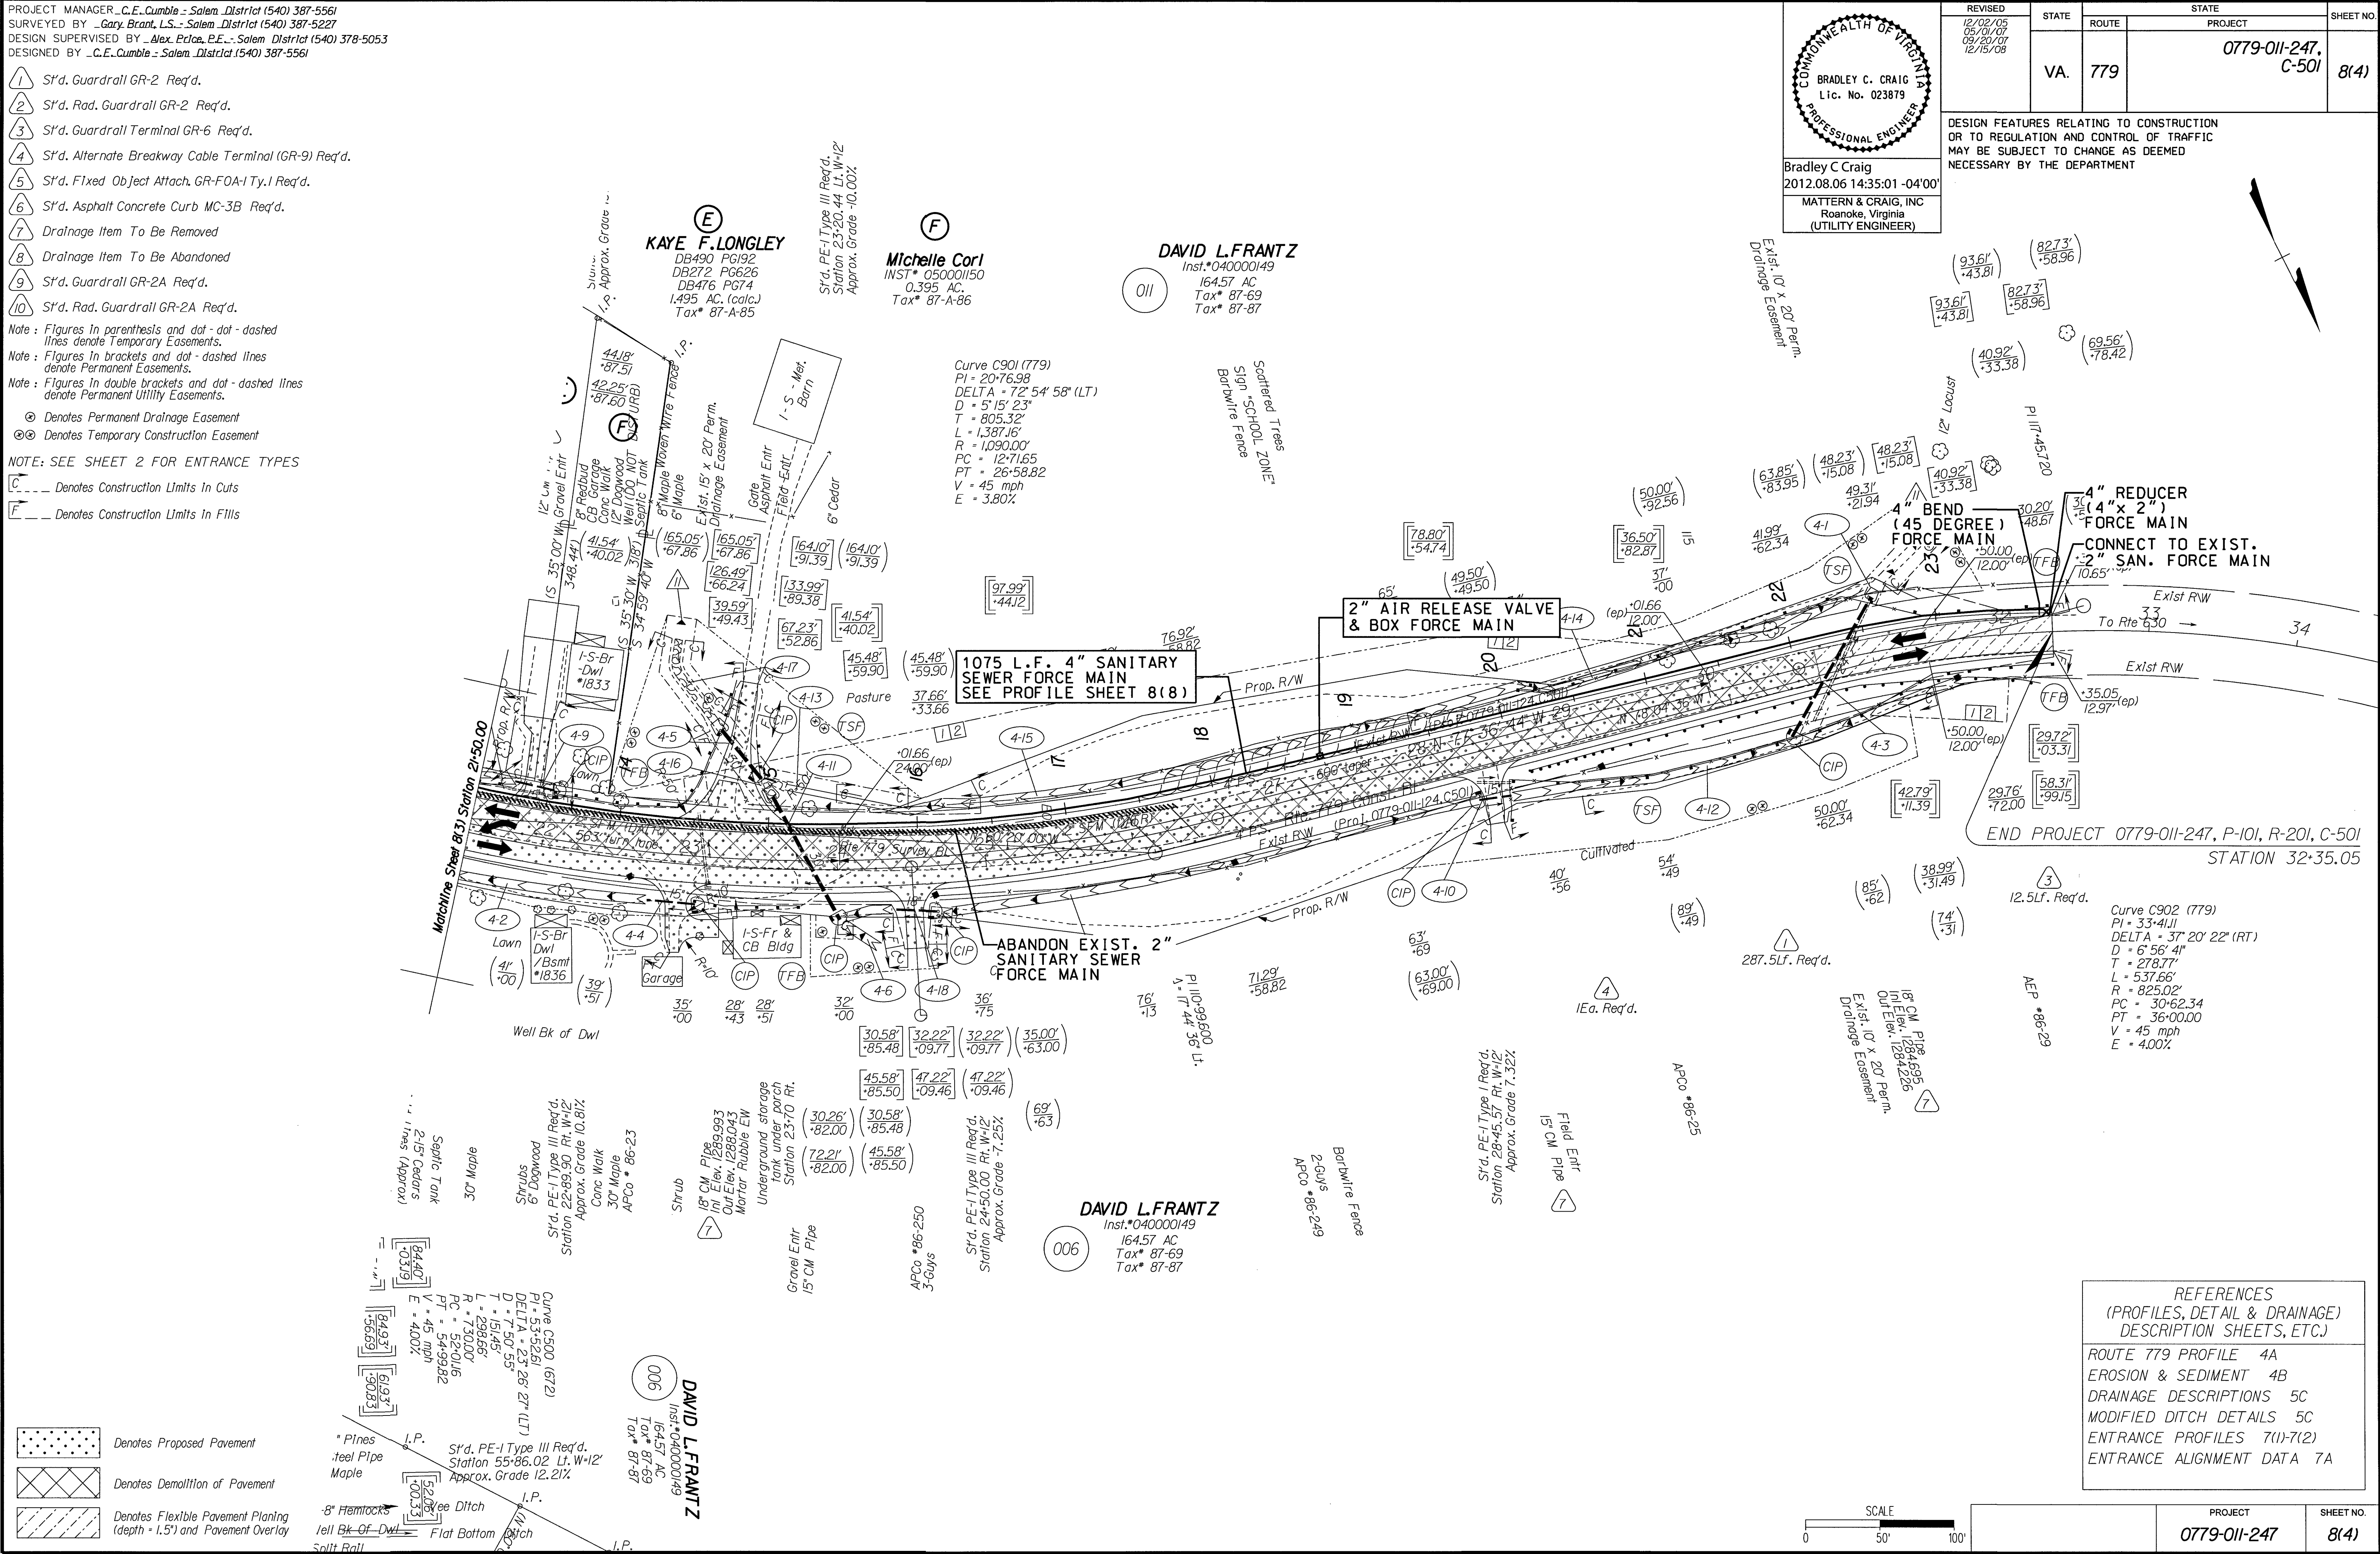

REVISED	STATE	ROUTE	PROJECT	SHEET NO.
12/08/05 09/20/07 12/15/08	VA.	779	0779-011-247, C-501	8(4)

DESIGN FEATURES RELATING TO CONSTRUCTION OR TO REGULATION AND CONTROL OF TRAFFIC MAY BE SUBJECT TO CHANGE AS DEEMED NECESSARY BY THE DEPARTMENT

Bradley C. Craig
2012.08.06 14:35:01 -04'00'
MATTEN & CRAIG, INC
(UTILITY ENGINEER)

REFERENCES (PROFILES, DETAIL & DRAINAGE) DESCRIPTION SHEETS, ETC.)	
ROUTE 779 PROFILE 4A	
EROSION & SEDIMENT 4B	
DRAINAGE DESCRIPTIONS 5C	
MODIFIED DITCH DETAILS 5C	
ENTRANCE PROFILES 7(1)-7(2)	
ENTRANCE ALIGNMENT DATA 7A	

PROJECT		SHEET NO.	
0779-011-247		8(4)	