


SURVEYED BY _____
SUPERVISED BY: TIM VERMAATEN (804) 786-5483
DESIGNED BY: BRADLEY CRAIG MATTERN & CRAIG, INC. (540) 345-9342

DESIGN FEATURES RELATING TO CONSTRUCTION
OR TO REGULATION AND CONTROL OF TRAFFIC
MAY BE SUBJECT TO CHANGE AS DEEMED
NECESSARY BY THE DEPARTMENT



REVISED	STATE	ROUTE	FEDERAL AID	PROJECT	ROUTE	STATE	PROJECT	SHEET NO.
	VA				779		0779-011-247, C-501	8(8)



Bradley C. Craig
2012.08.06 14:39:08 -04'00'
MATTERN & CRAIG, INC
Roanoke, Virginia
(UTILITY ENGINEER)

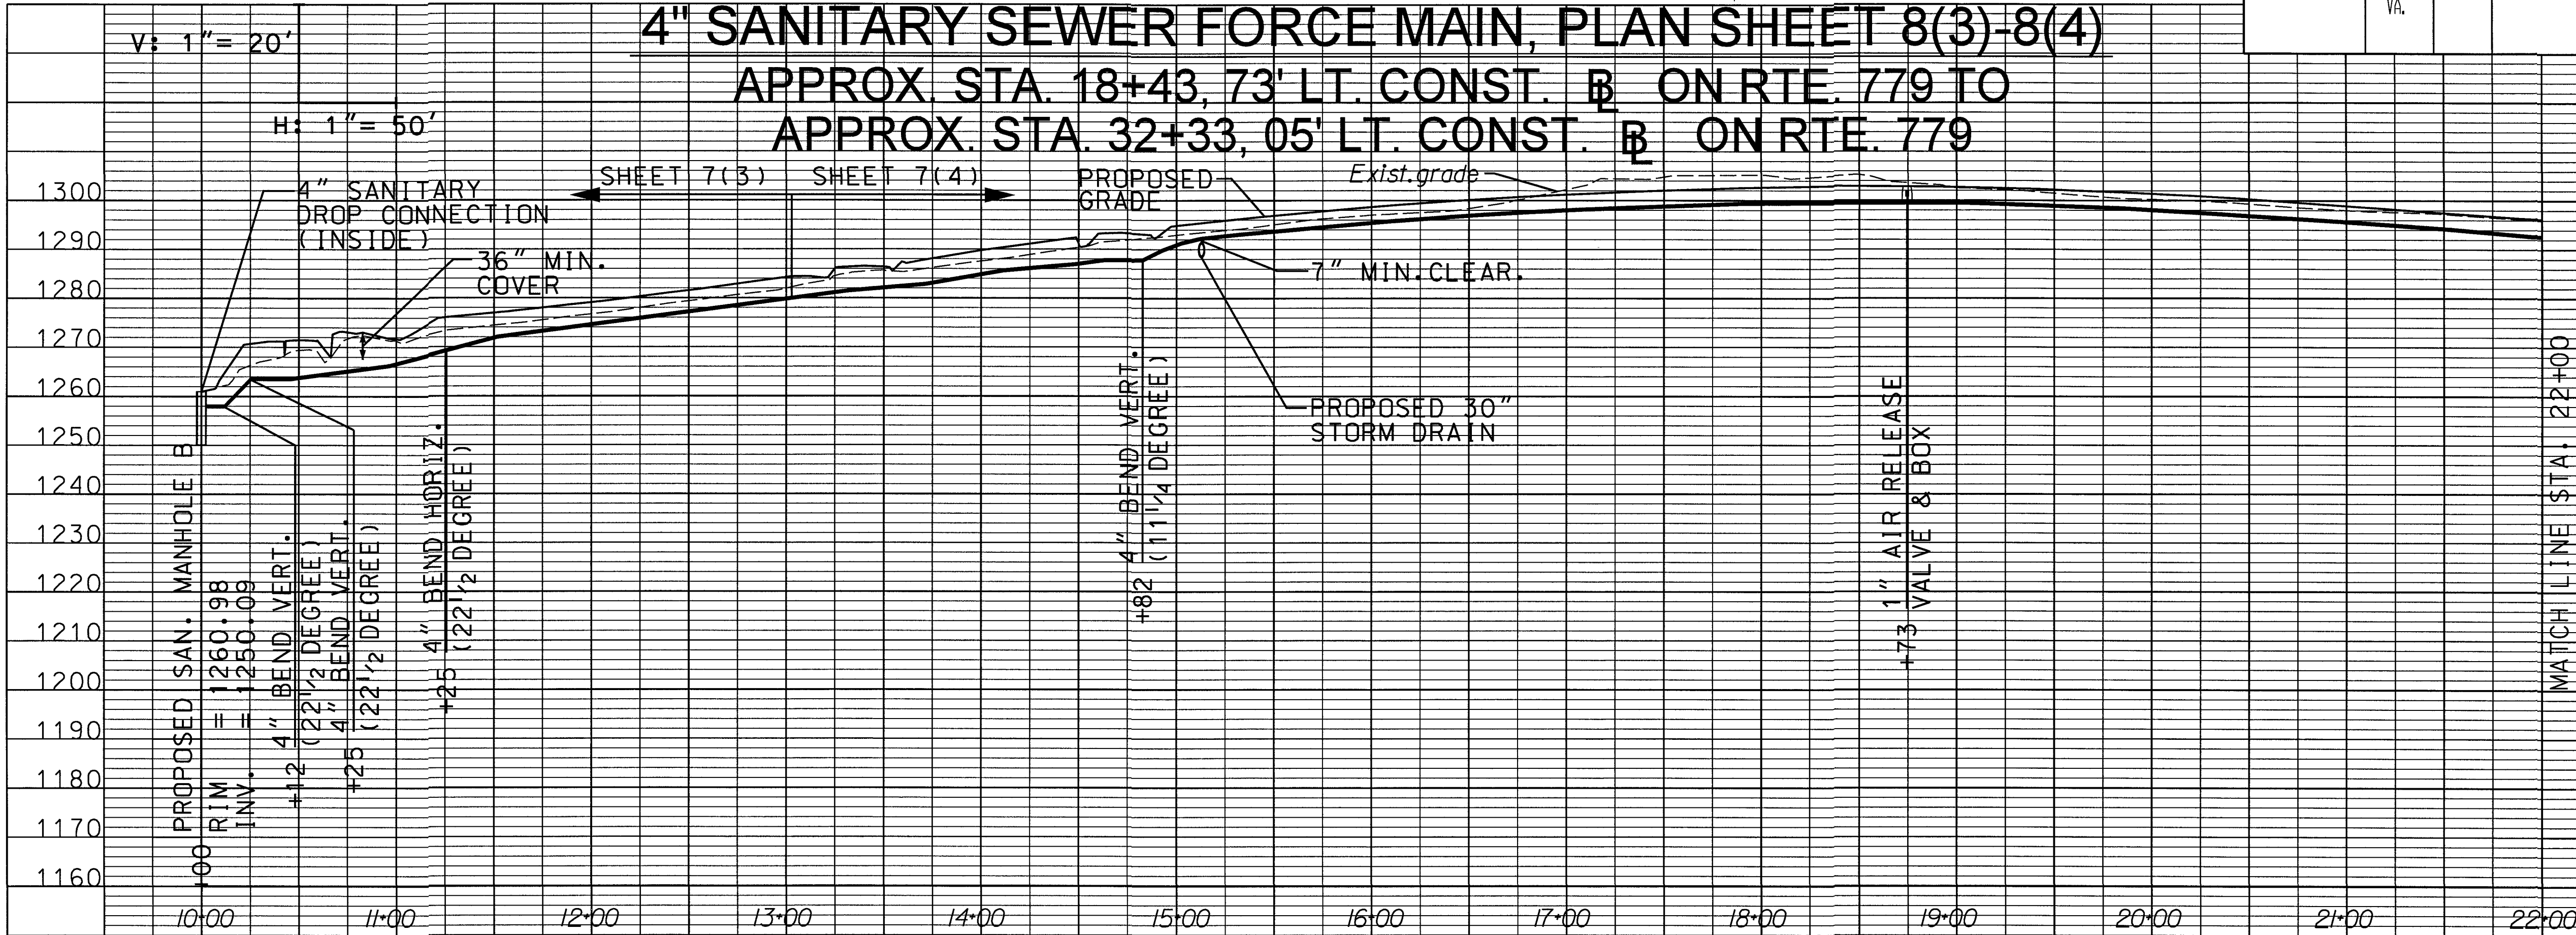

21" SANITARY SEWER, PLAN SHEET 8(3)
APPROX. STA. 51+81, 131' RT. CONST. B ON RTE. 672 TO
APPROX. STA. 17+74, 80' LT. CONST. B ON RTE. 779

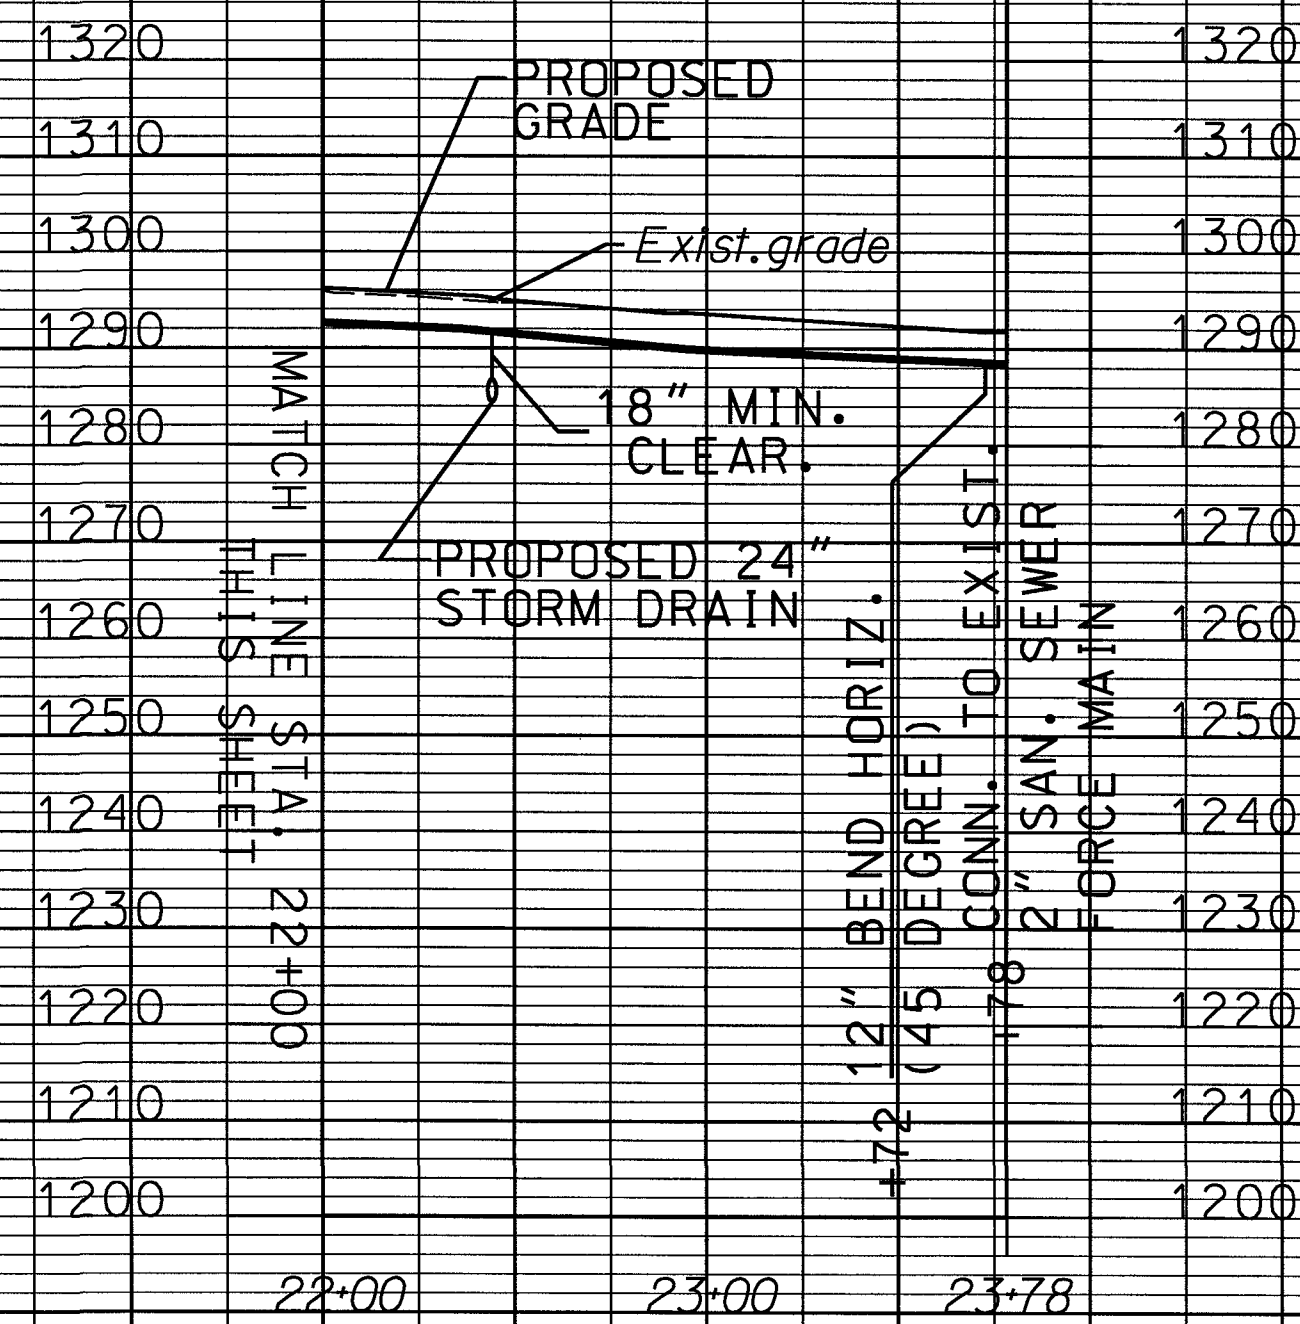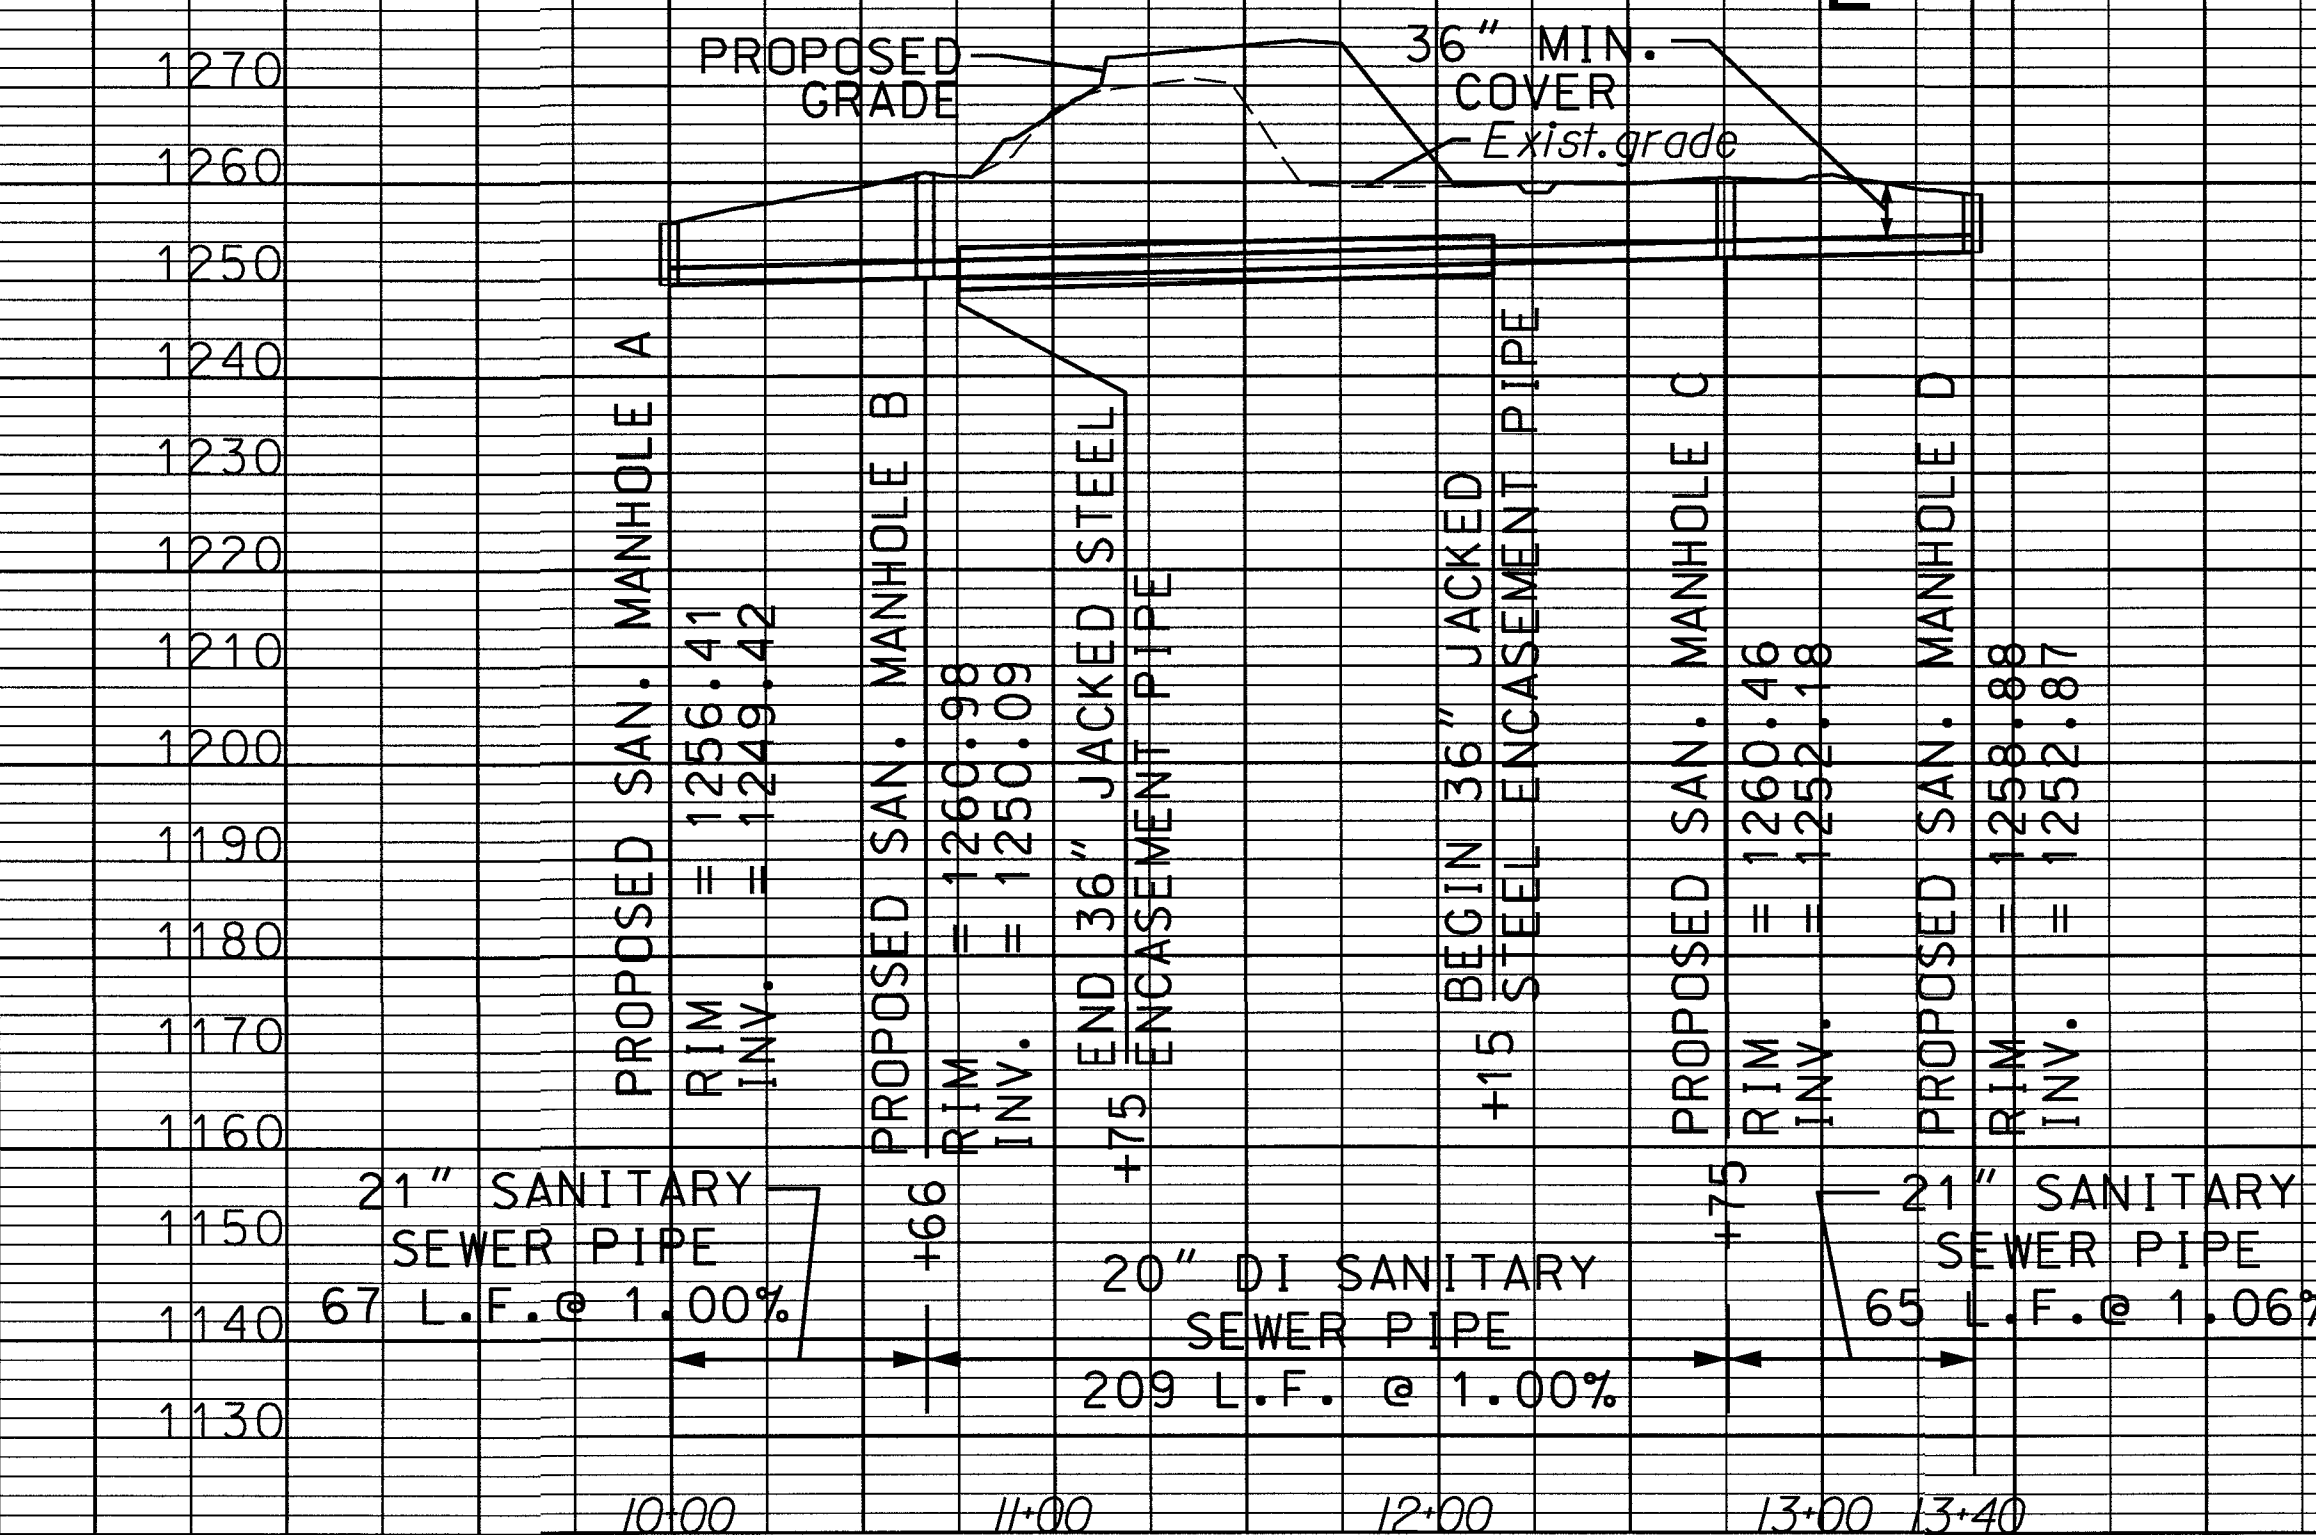

4" SANITARY SEWER FORCE MAIN, PLAN SHEET 8(3)-8(4)
APPROX. STA. 18+43, 73' LT. CONST. B ON RTE. 779 TO
APPROX. STA. 32+33, 05' LT. CONST. B ON RTE. 779

PLAN NO.	PROJECT	FILE NO.	SHEET NO.
	0779-011-247		8(8)